


T. 36 N., R. 114 W., Sixth Principal Meridian, Wyoming, Field Note Links

Plat Accession Number(s)	Year(s) of Survey	
Township Subdivision Plats		
7371	1972	https://www.wy.blm.gov/cadastral/countyplats/sublette/fieldnotes/t36nr114w_gp347fn.pdf
-	1971	https://www.wy.blm.gov/cadastral/countyplats/sublette/fieldnotes/t36nr114w_gp262fn.pdf
4598	1893	https://www.wy.blm.gov/cadastral/countyplats/sublette/fieldnotes/t36nr114w_c252fn.pdf
Township Exterior Plats		
4597	1893	https://www.wy.blm.gov/cadastral/countyplats/sublette/fieldnotes/ext2684.pdf

TOWNSHIP 36 NORTH, RANGE 114 WEST, OF THE SIXTH PRINCIPAL MERIDIAN, WYOMING.

DEPENDENT RESURVEY

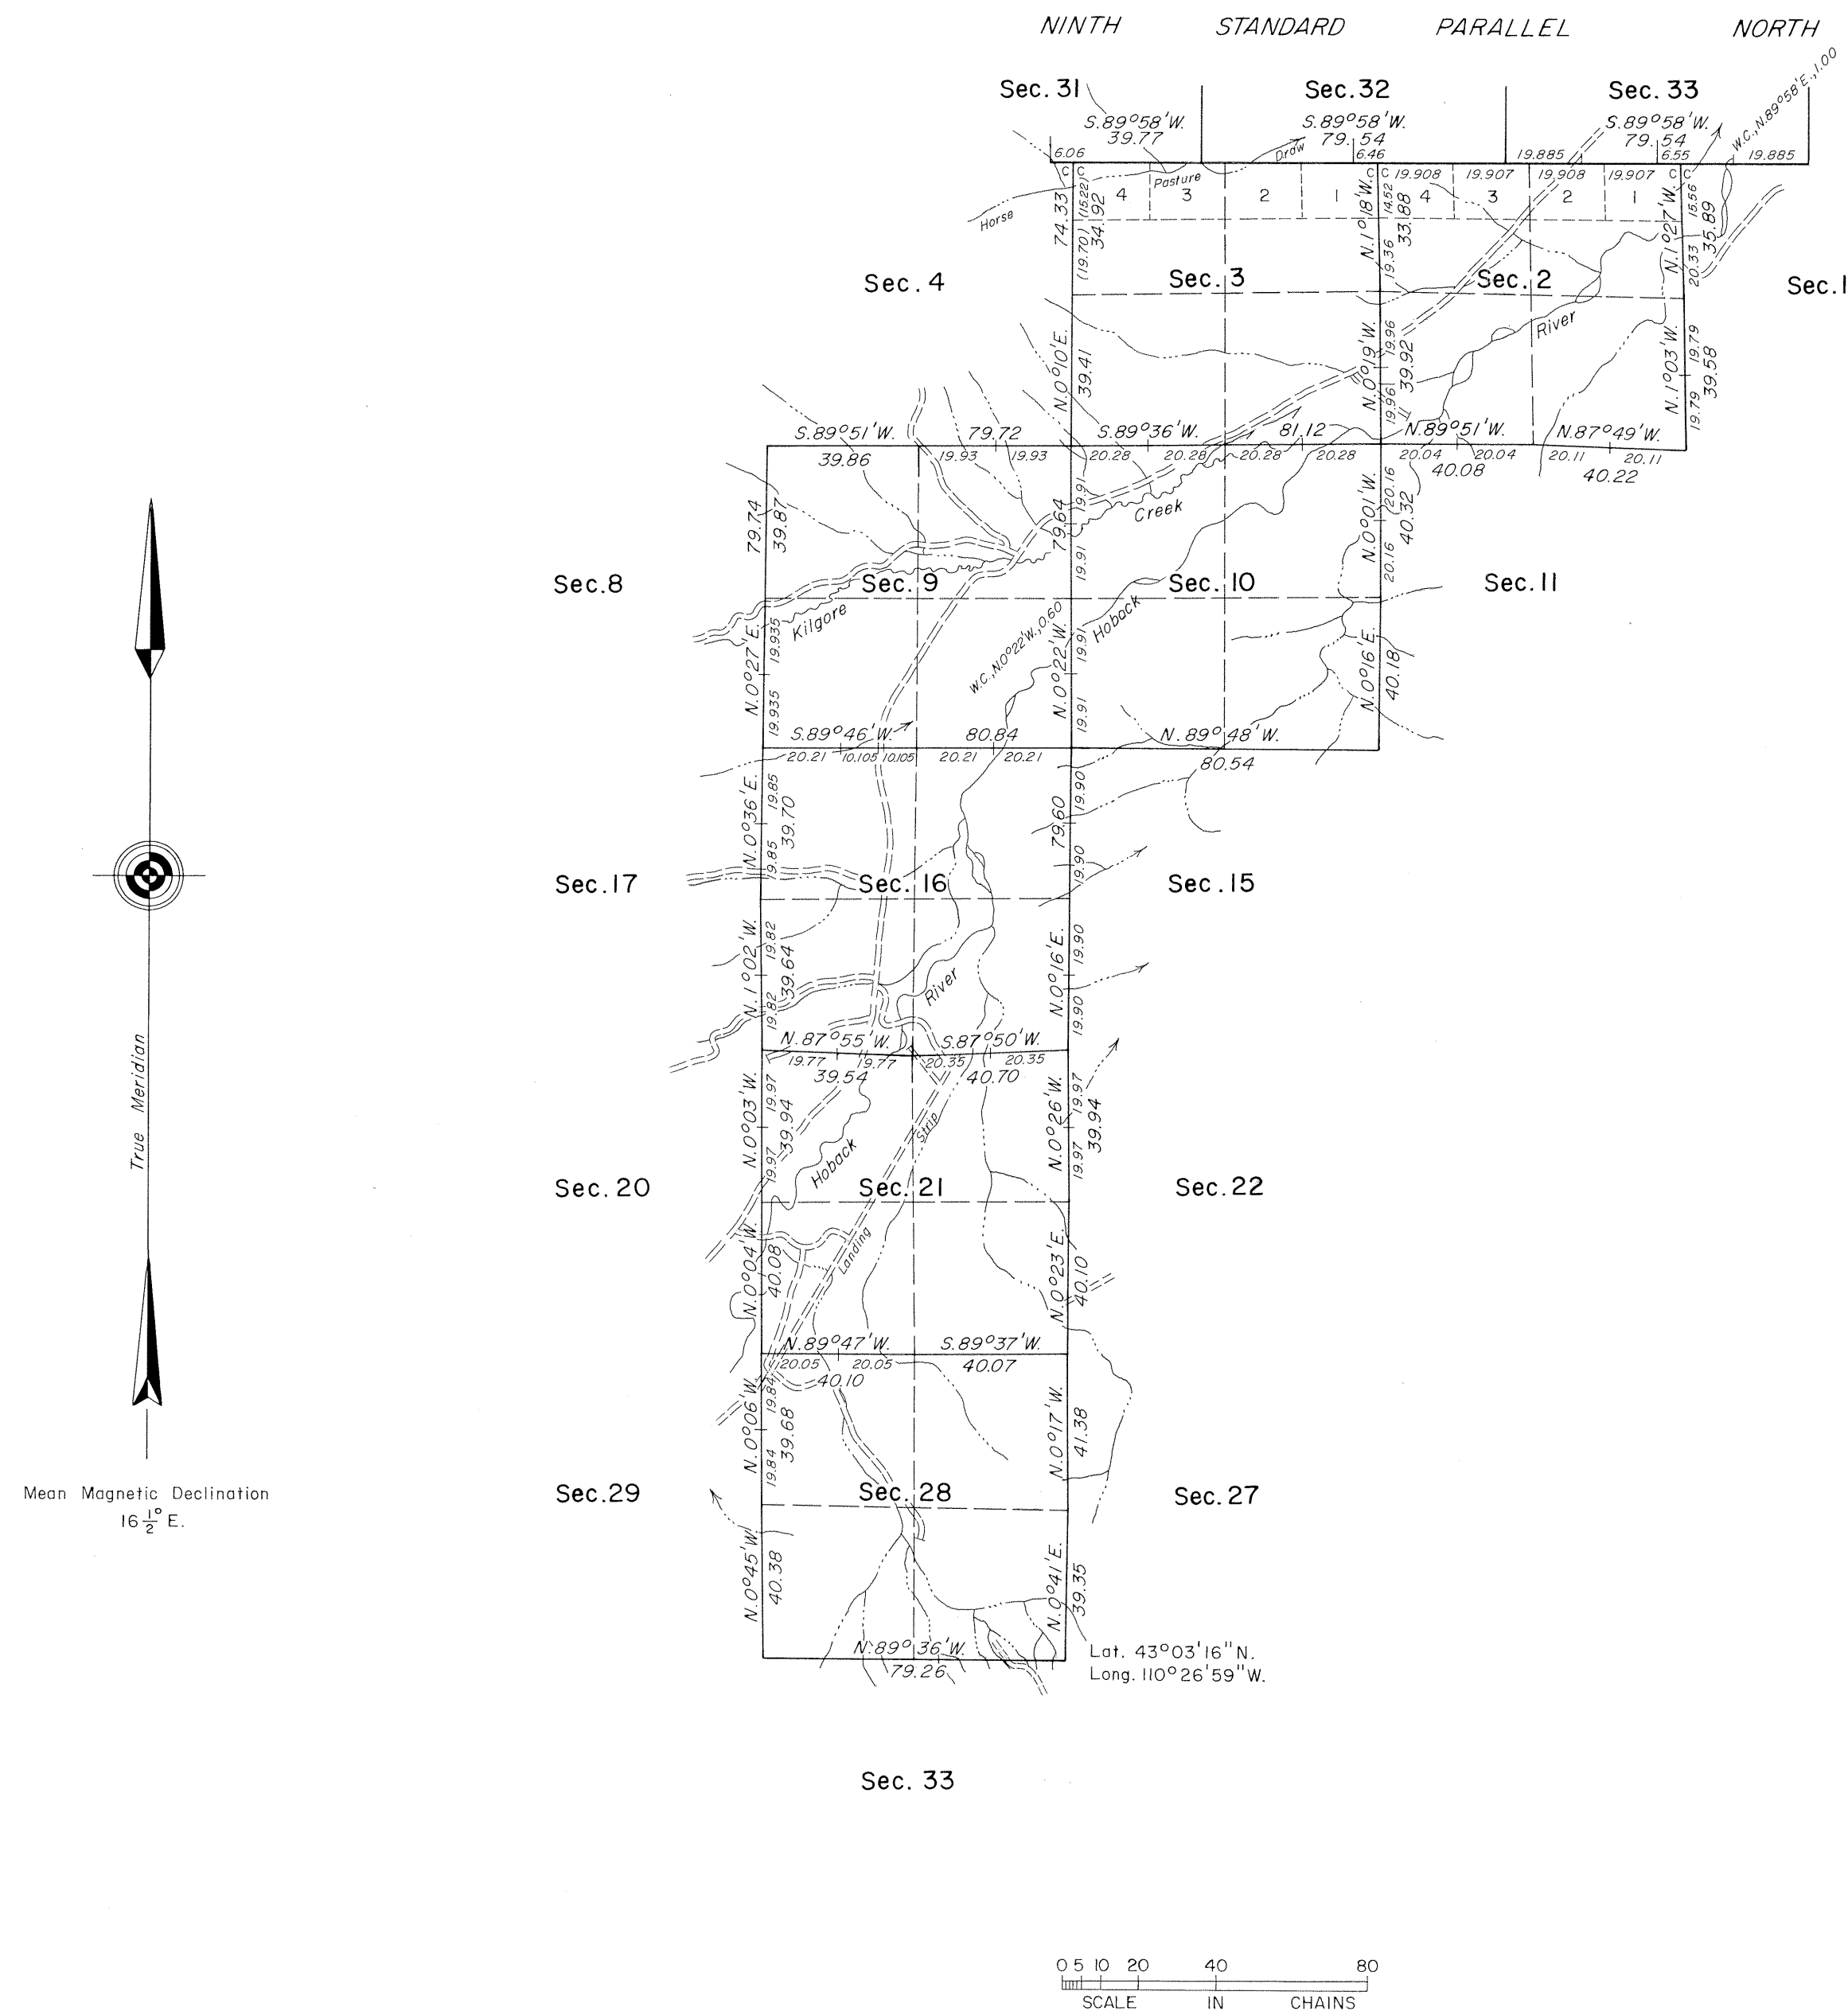

A history of surveys is contained in the field notes.

This plat represents the dependent resurvey of a portion of the subdivisional lines, designed to restore the corners in their true original locations according to the best available evidence.

The north boundary (Ninth Standard Parallel North) was resurveyed concurrently under T. 37 N., R. 113 W., of this group.

Survey executed by Dennis D. Bland, Supervisory Cadastral Surveyor, beginning July 19, 1972, and completed September 22, 1972, pursuant to Special Instructions for Group No. 347, Wyoming, dated July 7, 1972.

The lottings and areas are as shown on the plat approved June 22, 1895.

UNITED STATES DEPARTMENT OF THE INTERIOR
BUREAU OF LAND MANAGEMENT
Washington, D.C. November 9, 1977


This plat is strictly conformable to the approved field notes, and the survey, having been correctly executed in accordance with the requirements of law and the regulations of this Bureau, is hereby accepted.

For the Director

Bernard W. [Signature]
Chief, Division of Cadastral Survey

4598

Township N^o 36 North Range N^o 114 West of the 6th Principal Meridian

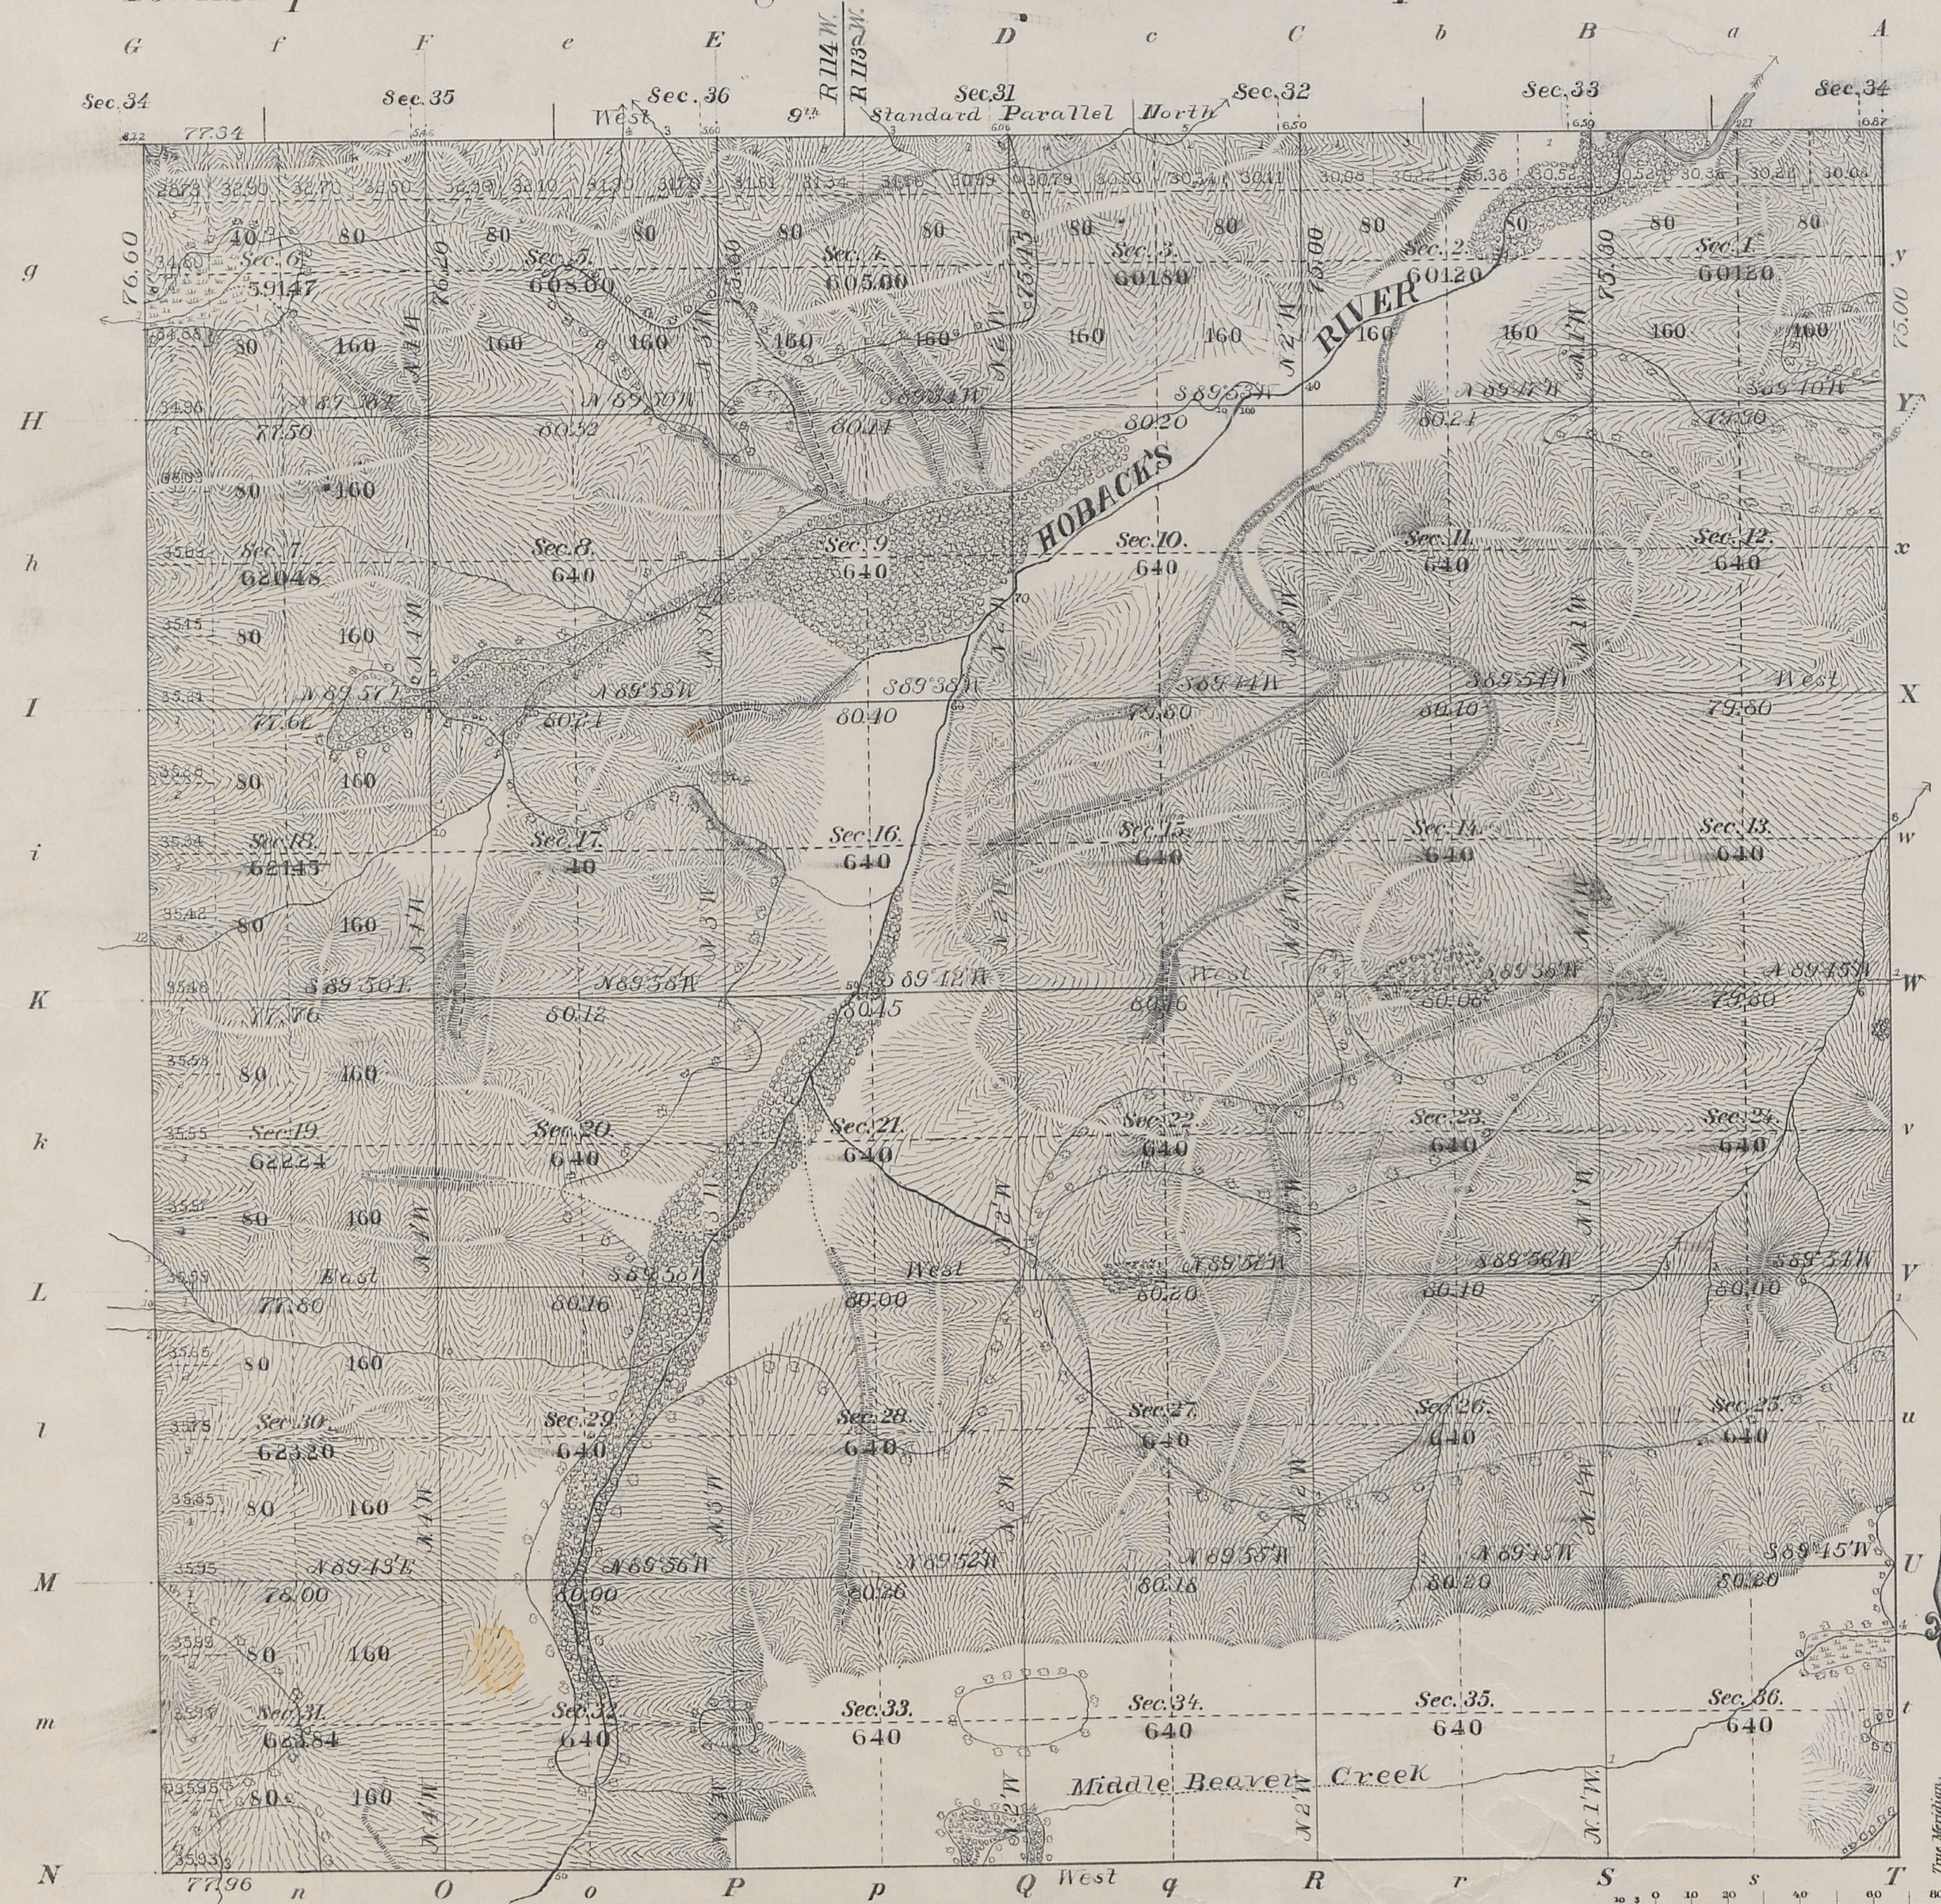[illegible]

<i>Surveys Designated</i>	<i>By Whom Surveyed</i>	<i>Date of Contract</i>	<i>Amount of Surveys</i> <i>M. Chs Lks</i>	<i>When Surveyed</i>	<i>Magnetic Declination</i>
<i>Township lines</i>					
<i>Subdivisions</i>					
<i>Connections</i>					
	<i>Carpenter & Warner</i>	<i>July 12-1893</i>	<i>59-49-48</i>	<i>Sept. 15-24 '93</i>	<i>17° 45' E</i>
	<i>2 1 35</i>	<i>13 23 33</i>	<i>0 - 30 - 12</i>	<i>23 13 35</i>	<i>39 25 33</i>

The above Map, of Township 1.36 North of Range 1.14 West of the 6th Principal Meridian, Wyoming, is strictly conformable to the field notes of the survey thereof on file in this Office, which have been examined and approved.

Surveyor General's Office.
Cheyenne Wyoming


June 22, 1892

Sur.^t Gen.^l

TOWNSHIP 36 NORTH, RANGE 114 WEST OF THE SIXTH PRINCIPAL MERIDIAN, WYOMING.

INDEX TO CORNER REMONUMENTATION WITHOUT SURVEY

NINTH STANDARD PARALLEL NORTH

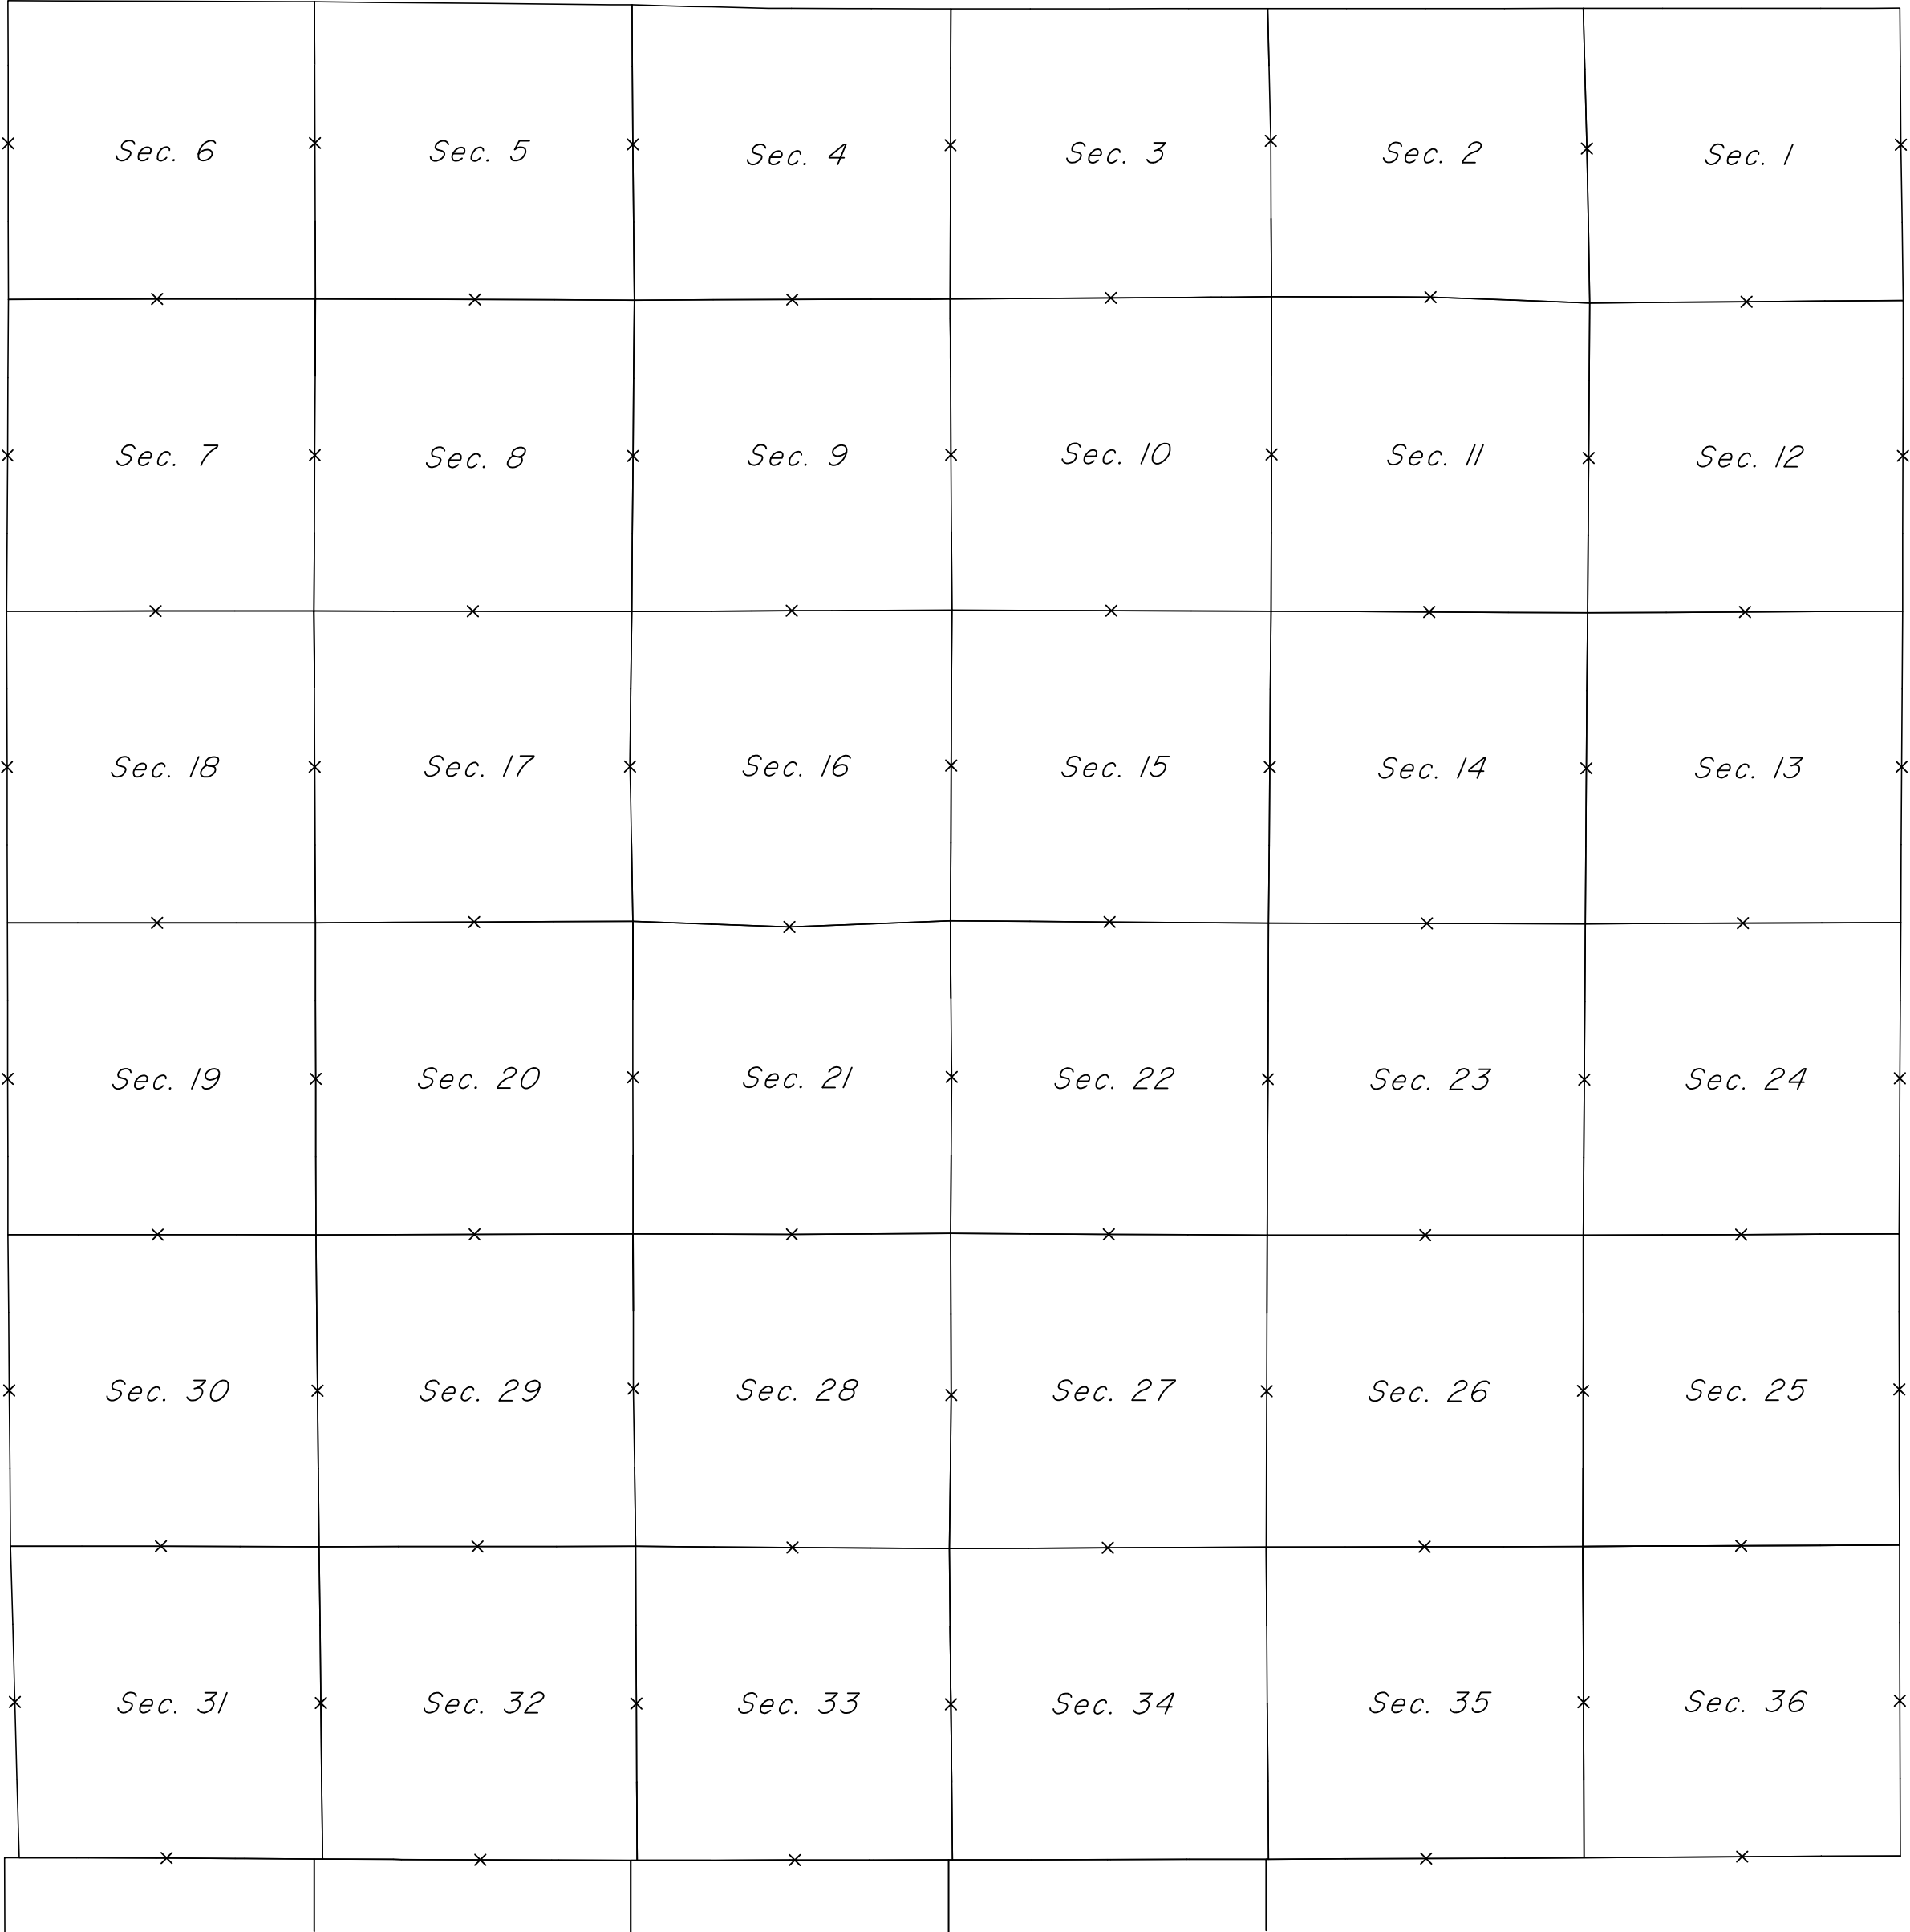

NOT TO SCALE

LEGEND

Remonumented Corner as Indicated


Index

EXTERIOR LINES

Scale 2 miles to 1 inch Magnetic Variation East

10th Standard Parallel North

40.00
14.34
25.66

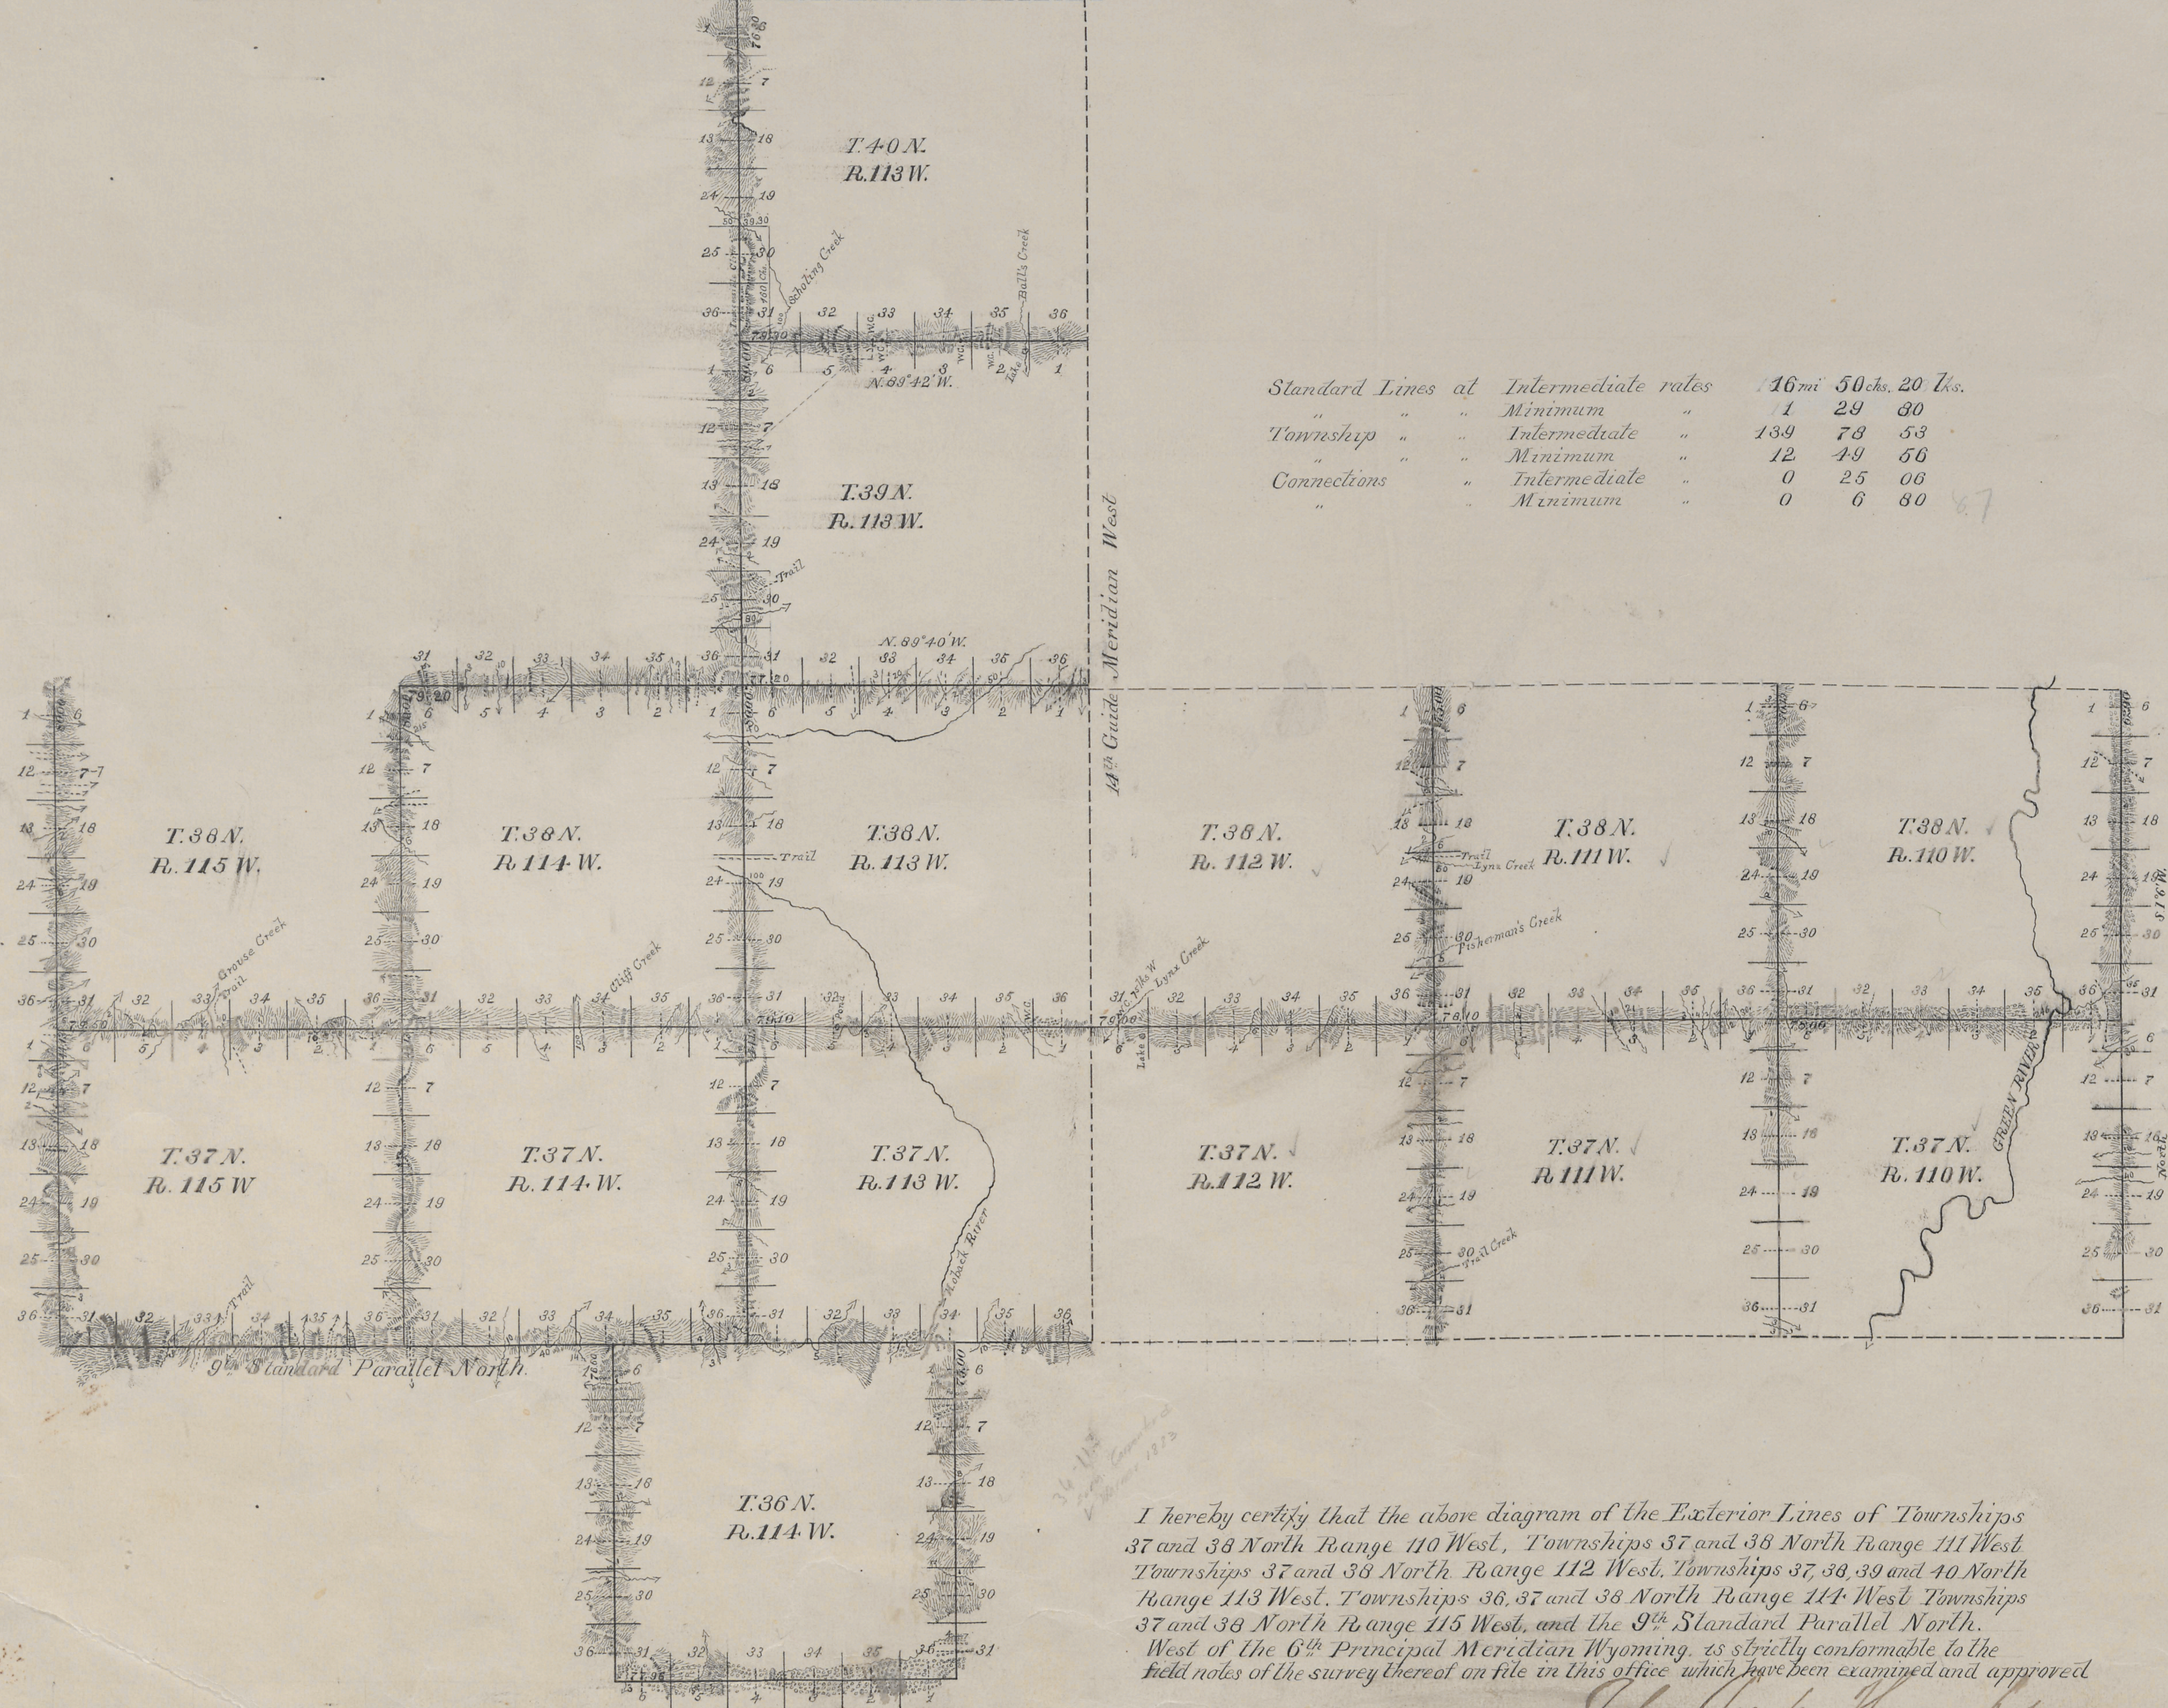

Standard Lines at	Intermediate rates	16 mi	50 chs.	20 lks.
"	Minimum	1	29	30
Township	Intermediate	139	78	53
"	Minimum	12	49	56
Connections	Intermediate	0	25	06
"	Minimum	0	6	80

2684

Surveys Designated	By Whom Surveyed	Date of Contract	Amount of Surveys	When Surveyed	Magnetic Declination
Township Lines	Carpenter & Warner	Jan. 12 1893	152 mi. 48 chs. 09 lks	June 17 Sept 19 93	17° 28' 18" E. East
Standard Lines	"	"	18 " 00 " 00 "	June 10-15 1893	17° 38' 17" 42' "
Connections	"	"	0 " 31 " 93 "		

I hereby certify that the above diagram of the Exterior Lines of Townships 37 and 38 North Range 110 West, Townships 37 and 38 North Range 111 West, Townships 37 and 38 North Range 112 West, Townships 37, 38, 39 and 40 North Range 113 West, Townships 36, 37 and 38 North Range 114 West, Townships 37 and 38 North Range 115 West, and the 9th Standard Parallel North, West of the 6th Principal Meridian Wyoming, is strictly conformable to the field notes of the survey thereof on file in this office which have been examined and approved

Surveyor General's Office

Cheyenne Wyo. June 22, 1895

John Charles Thompson
U. S. Surveyor General