


T. 38 N., R. 108 W., Sixth Principal Meridian, Wyoming, Field Note Links

Plat Accession Number(s)	Year(s) of Survey	Township Exterior Plats
4645	1896	https://www.wy.blm.gov/cadastral/countyplats/sublette/fieldnotes/ext2730.pdf

TOWNSHIP EXTERIORS

Scale 1 inch to 160 chains

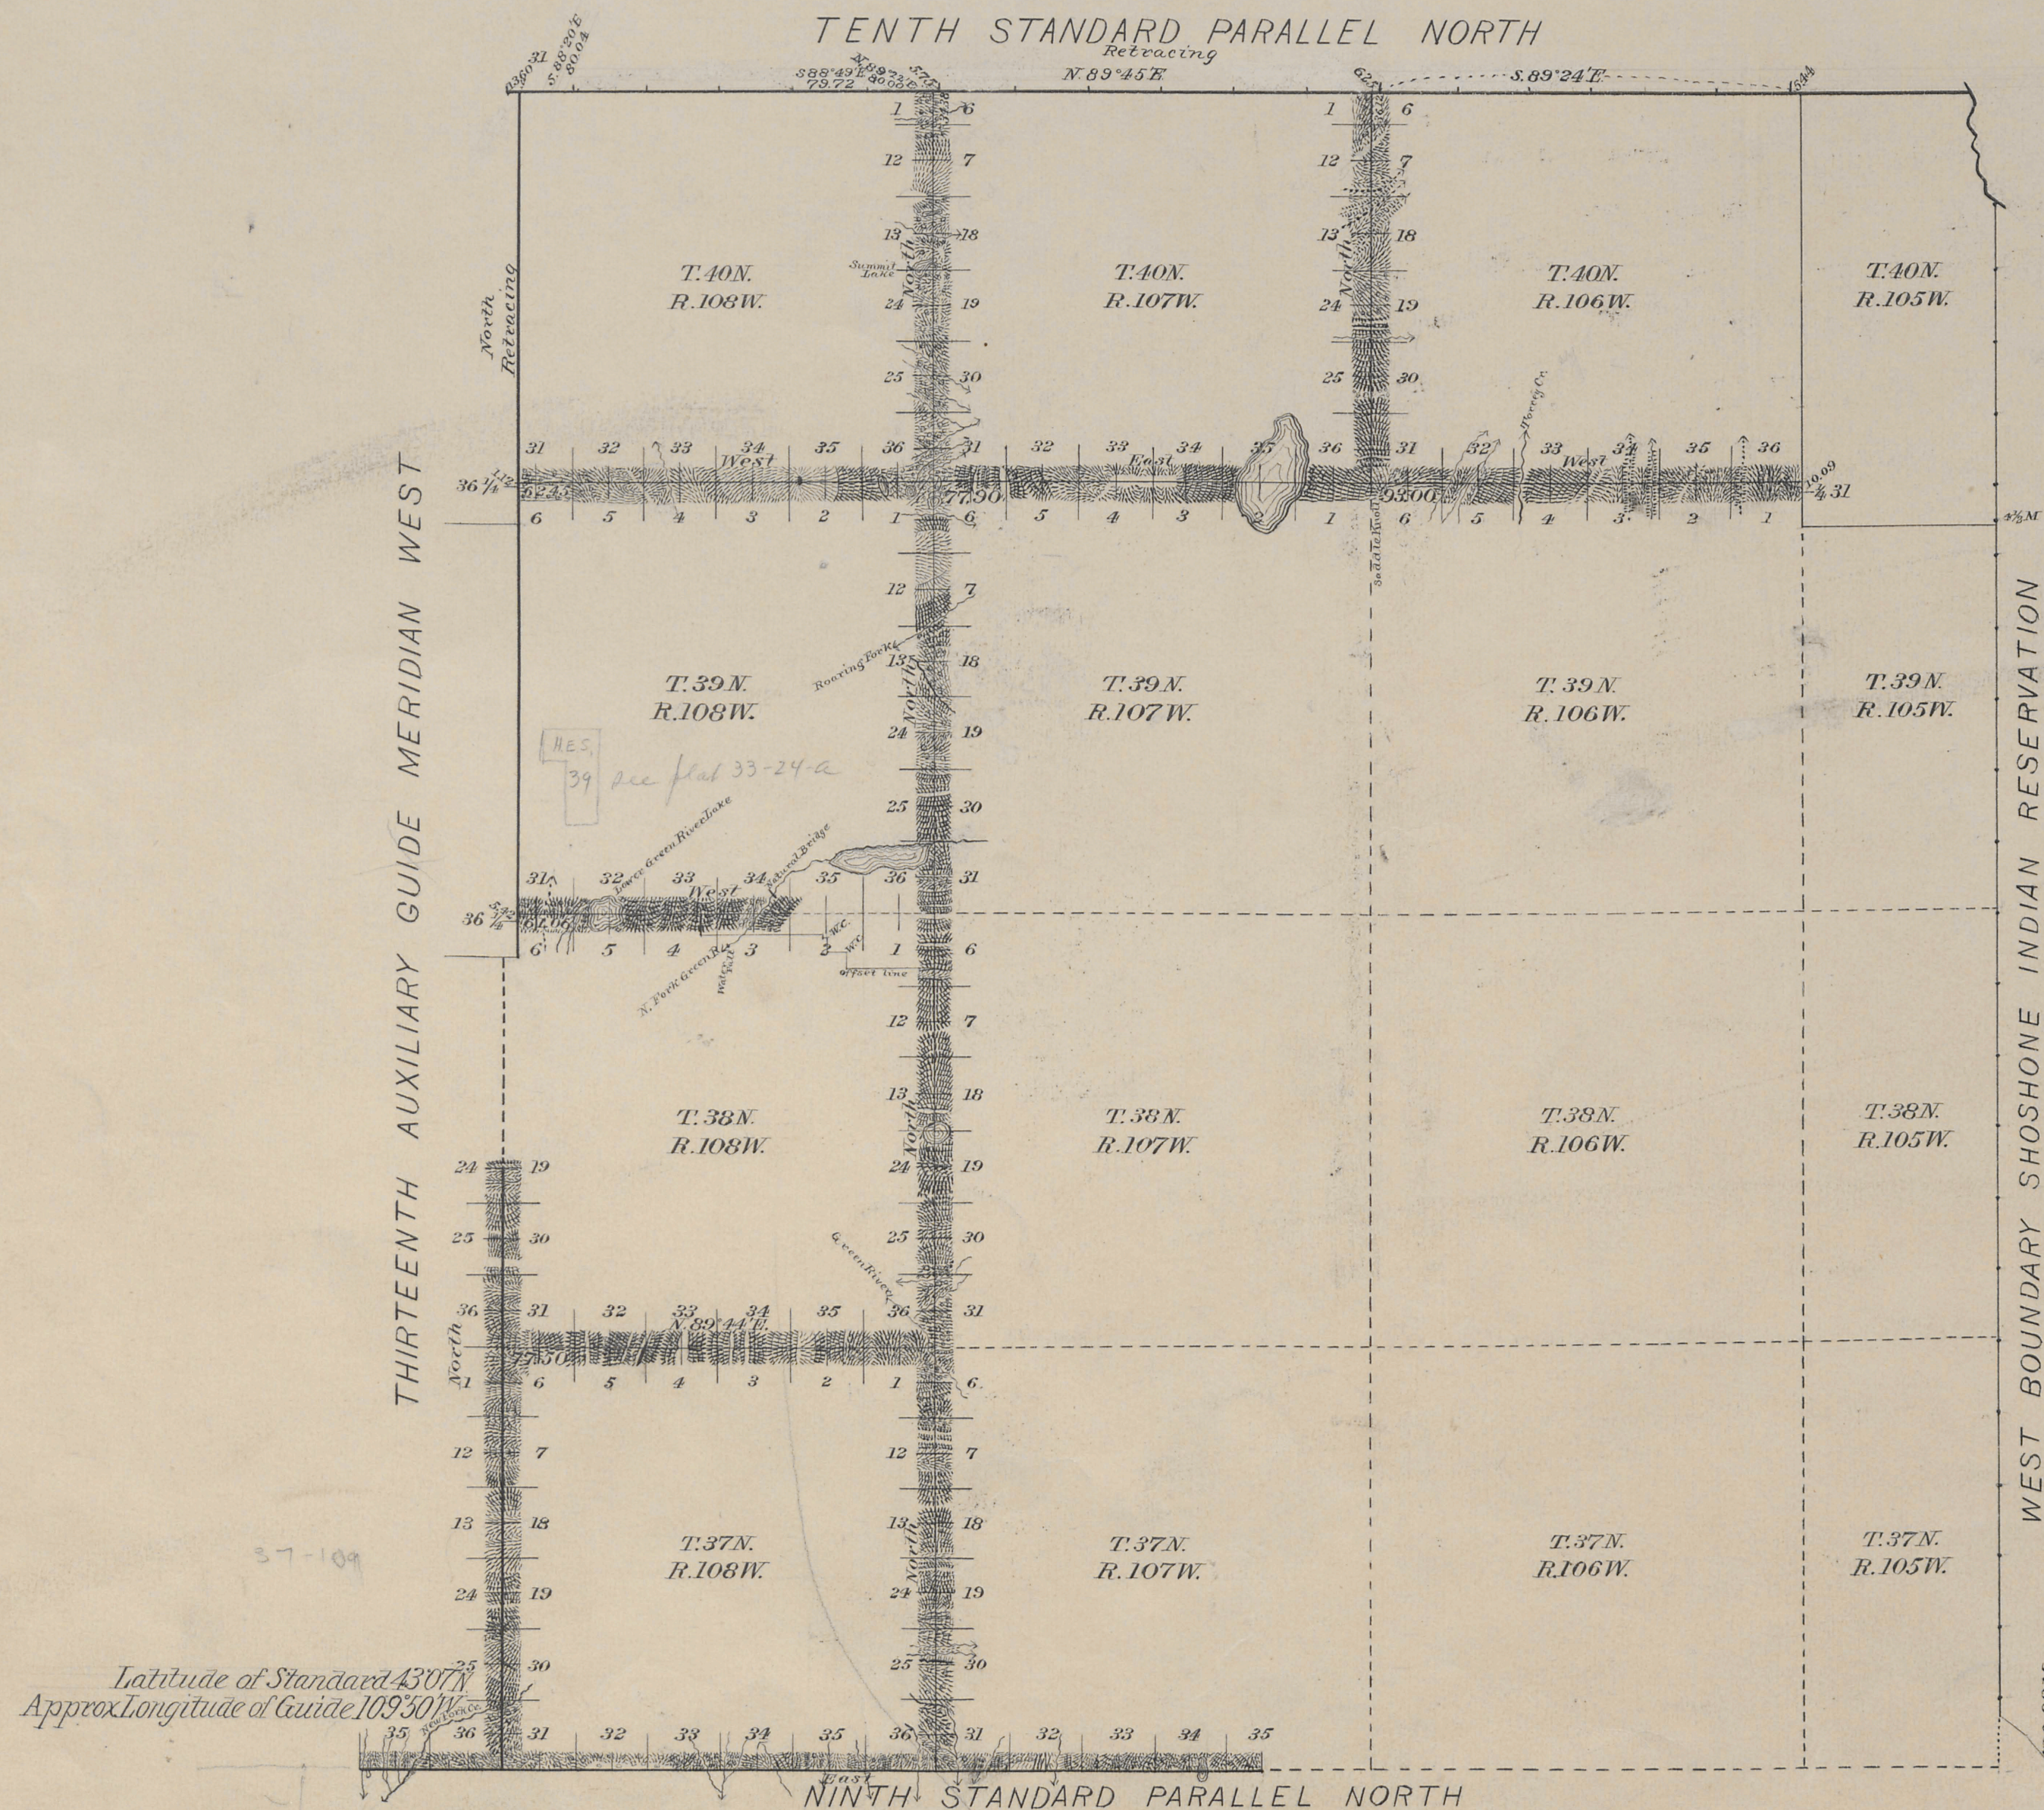

This Plat
of the
Survey of the 9th Standard Parallel North in
Rgs. 107, 108 and 109 W.
The 13th Auxiliary Guide Meridian W. through
Tps. 37 and 38 North,
The East boundaries of Tps. 37, 38, 39 and 40 N.;
R. 108 W. and T. 40 N.; R. 107 W.
The North boundaries of Tps. 37, 38 and 39 N.; R.
108 W. and T. 39 N.; Rgs. 106 and 107 W.

the
Retracing of the 10th Standard Parallel N.
through Rgs. 106, 107 and 108 West and the
East boundaries of Tps. 39 and 40 N.; R. 109 West
of the Sixth Principal Meridian,
Wyoming,
is strictly conformable to the field notes of
the survey thereof

by
Edward A. Buck, U.S. Deputy Surveyor
under his
Contract No. 260,
dated May 22nd, 1896,
which have been examined, approved and
filed in this office.

Surveyor General's Office
Cheyenne Wyoming
July 15th, 1897.

John Charles Thompson
U.S. Survr Genl.