


T. 38 N., R. 110 W., Sixth Principal Meridian, Wyoming, Field Note Links



Plat Accession Number(s)	Year(s) of Survey	
Township Subdivision Plats		
7794	1981	https://www.wy.blm.gov/cadastral/countyplats/sublette/fieldnotes/t38nr110w_gp427fn.pdf
-	1962; 1969	https://www.wy.blm.gov/cadastral/countyplats/sublette/fieldnotes/t38nr110w_gp262fn.pdf
4545	1893	https://www.wy.blm.gov/cadastral/countyplats/sublette/fieldnotes/t38nr110w_c252fn.pdf
Township Exterior Plats		
4597	1893	https://www.wy.blm.gov/cadastral/countyplats/sublette/fieldnotes/ext2684.pdf

TOWNSHIP 38 NORTH, RANGE 110 WEST, OF THE SIXTH PRINCIPAL MERIDIAN, WYOMING.
DEPENDENT RESURVEY AND SUBDIVISION OF SECTIONS

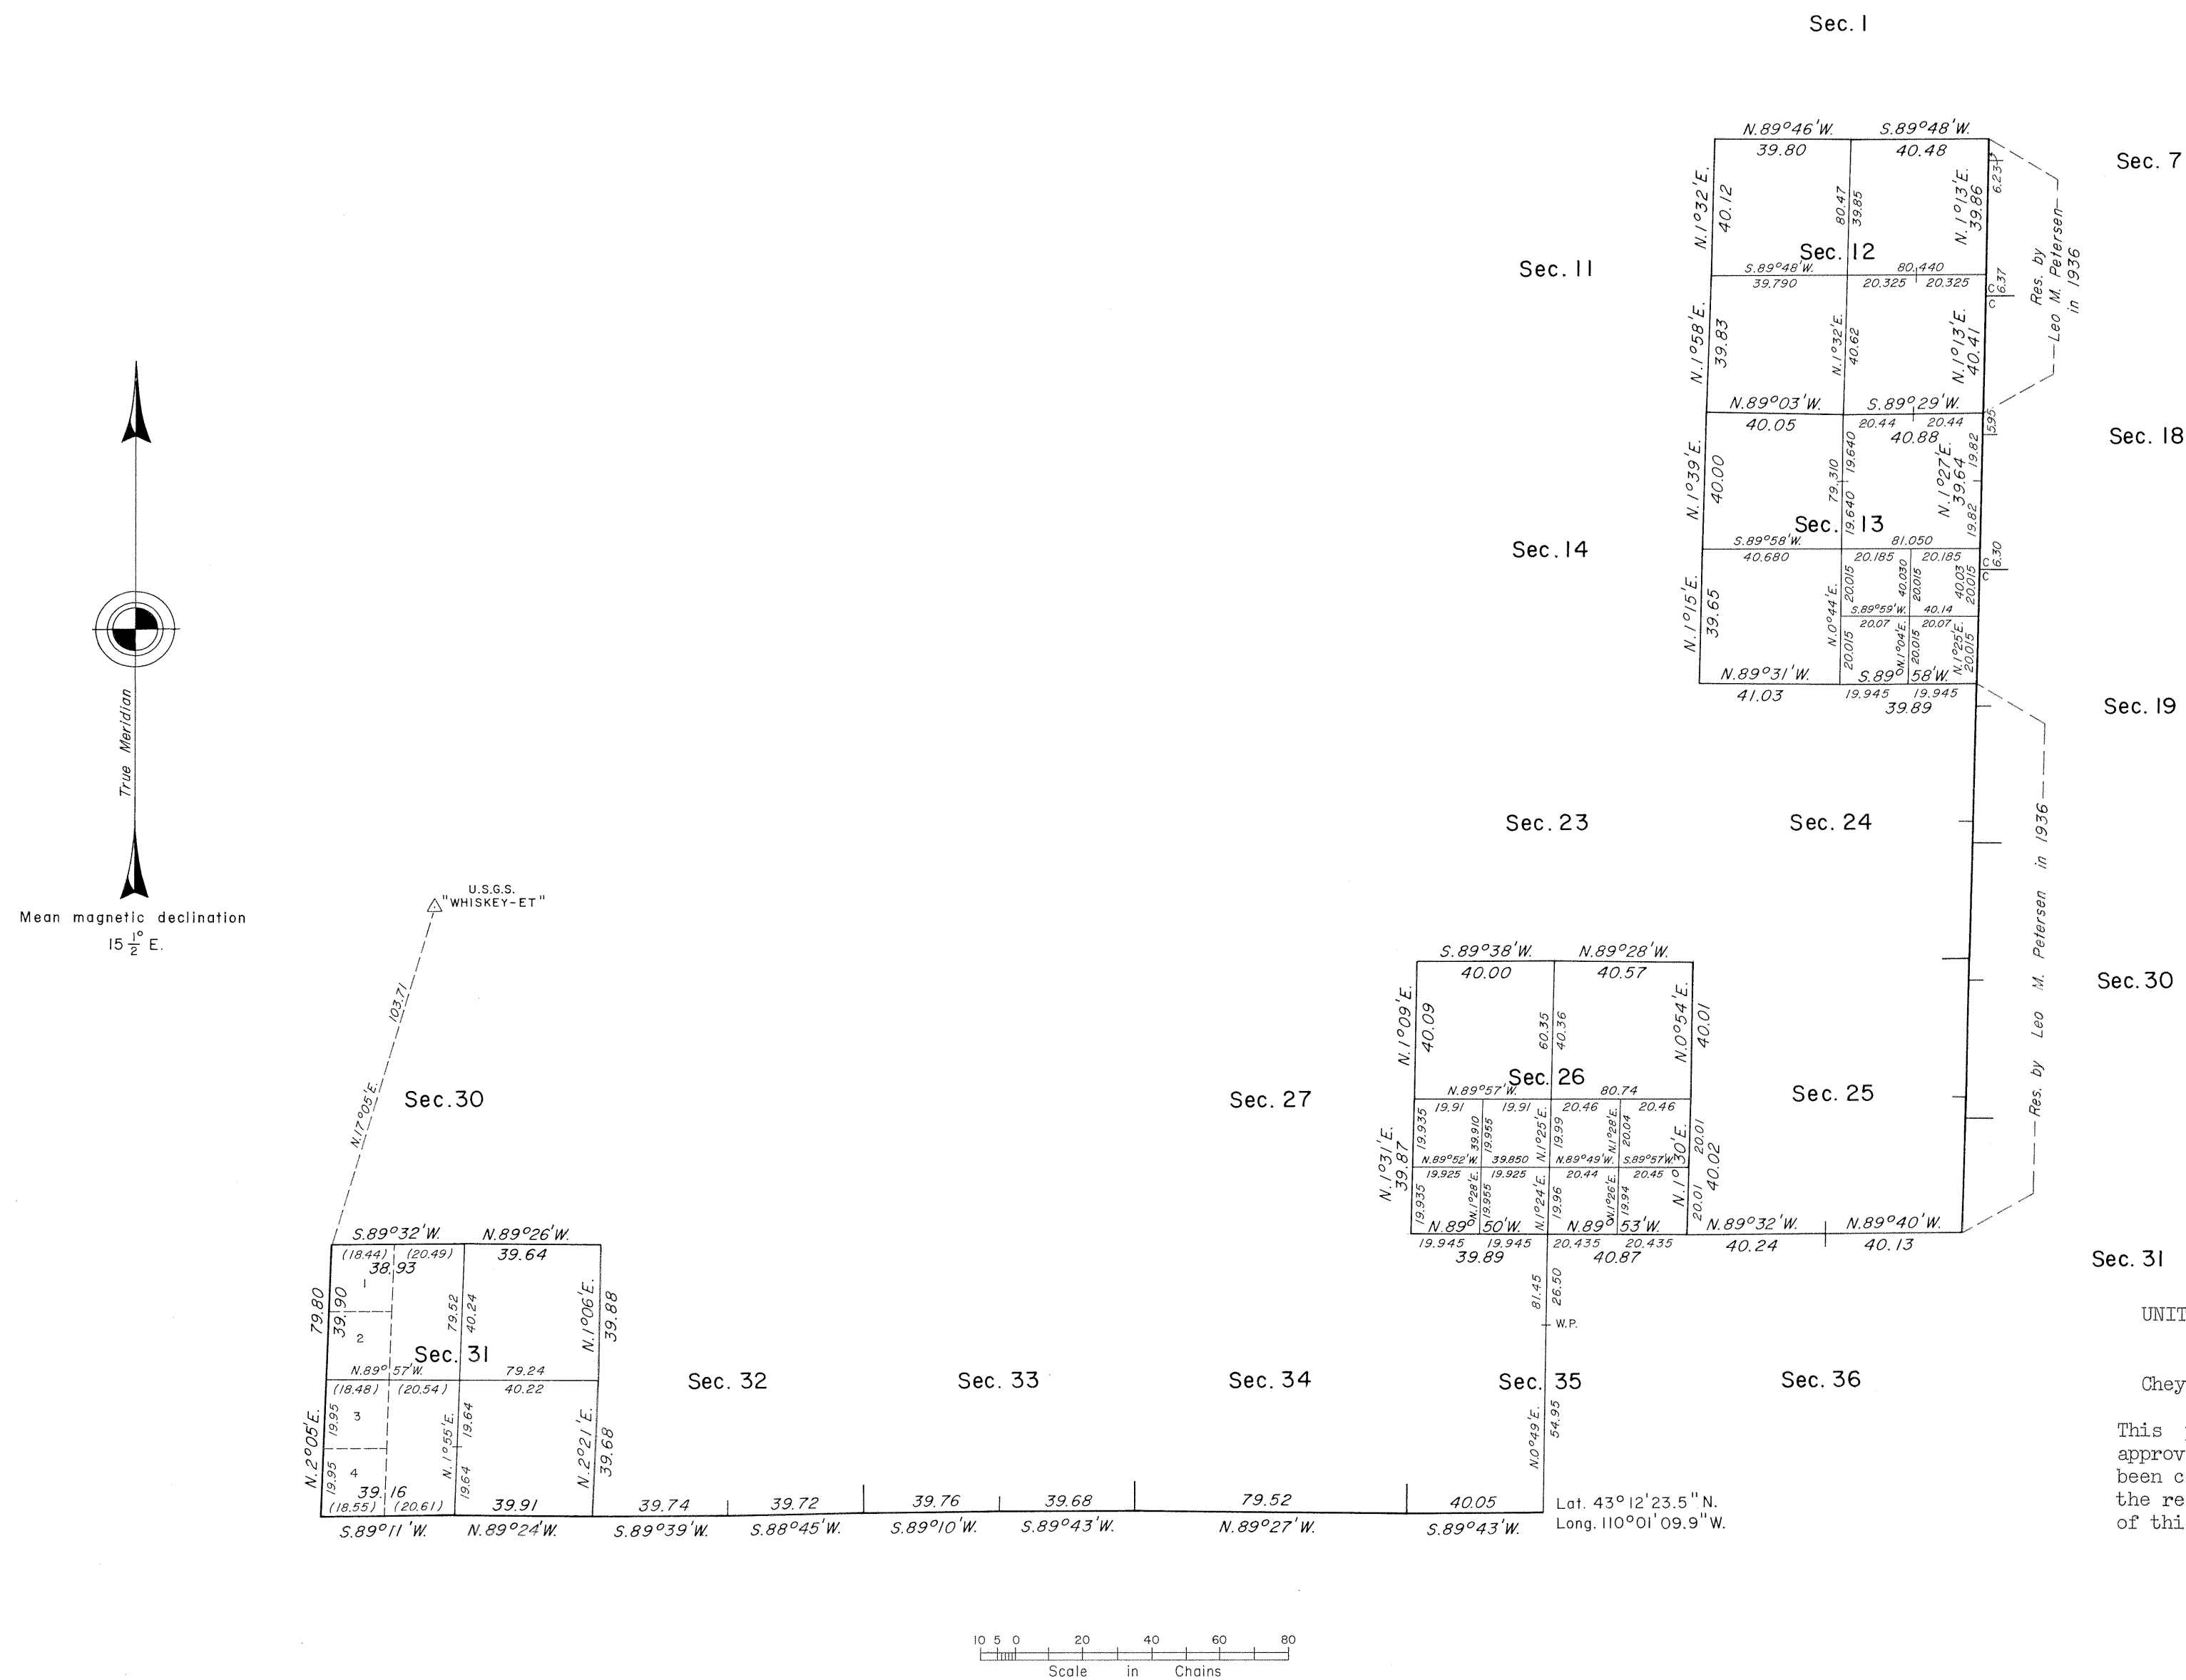

TOWNSHIP 38 NORTH, RANGE 110 WEST OF THE SIXTH PRINCIPAL MERIDIAN, WYOMING.

INDEX TO CORNER REMONUMENTATION WITHOUT SURVEY

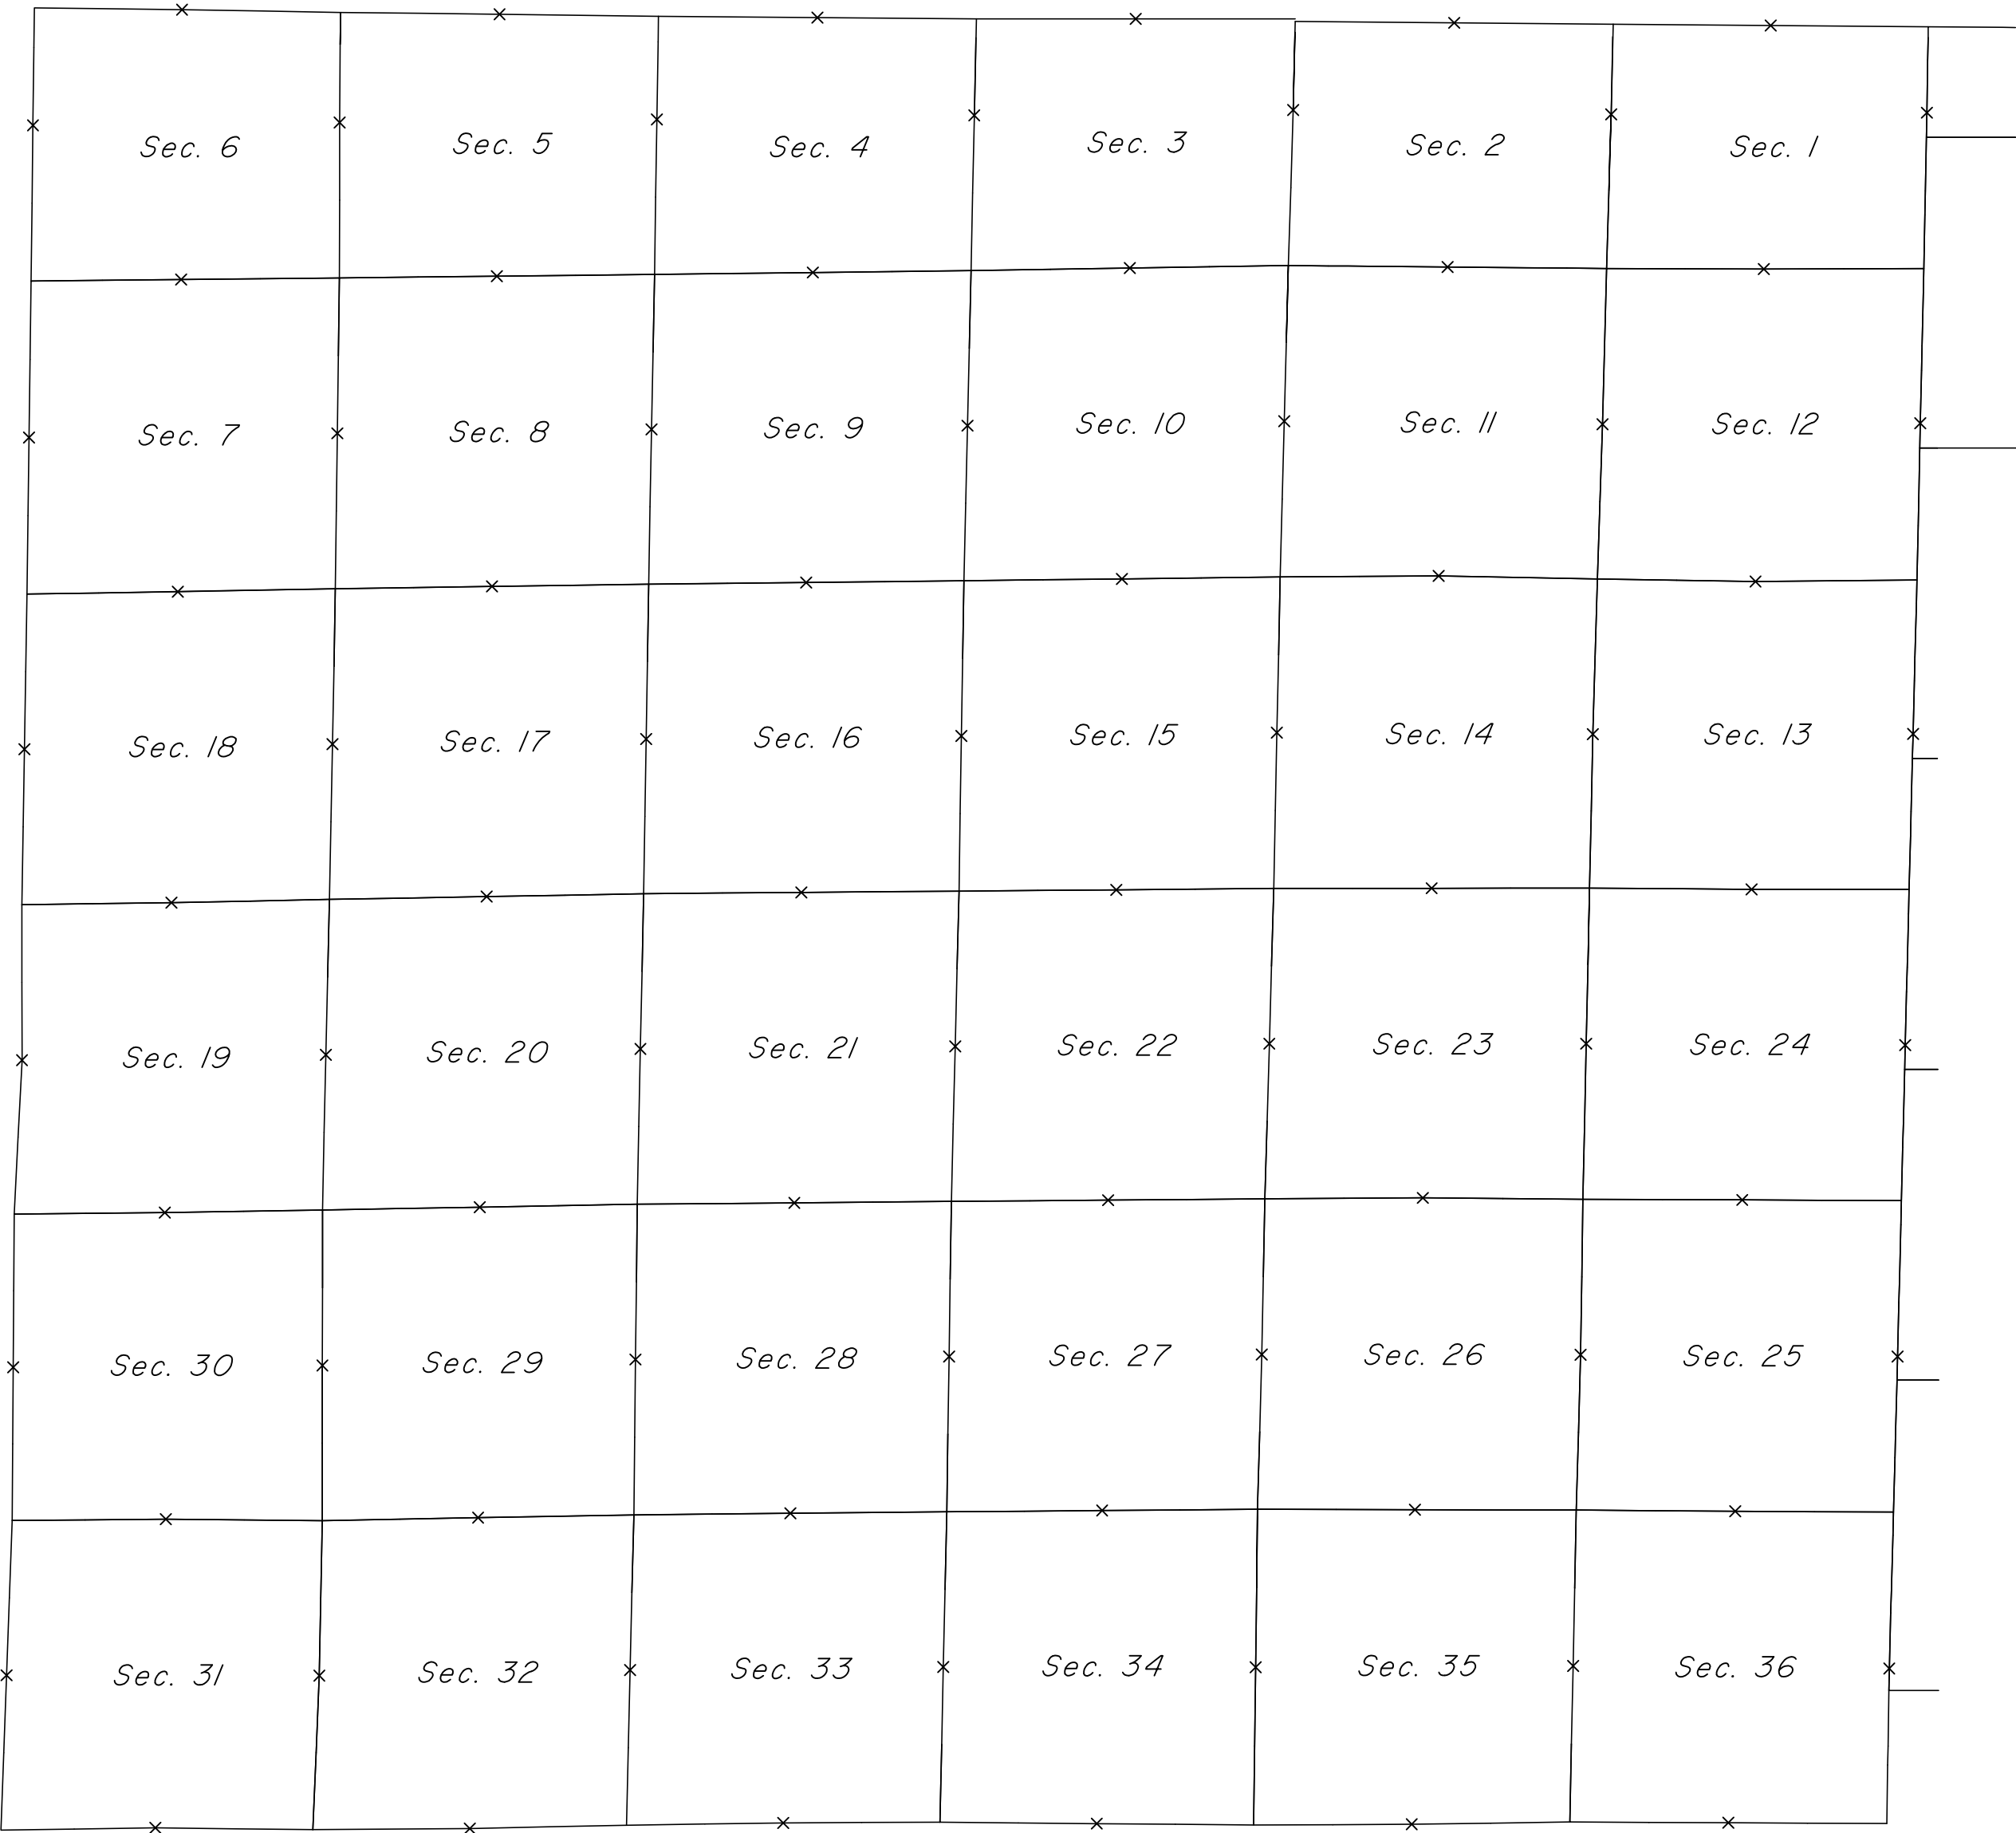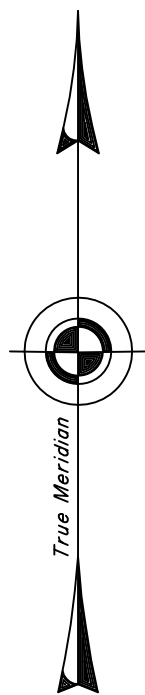

NOT TO SCALE

LEGEND

Remonumented Corner as Indicated


Index

EXTERIOR LINES

Scale 2 miles to 1 inch Magnetic Variation East

10th Standard Parallel North

40.00
14.34
25.66

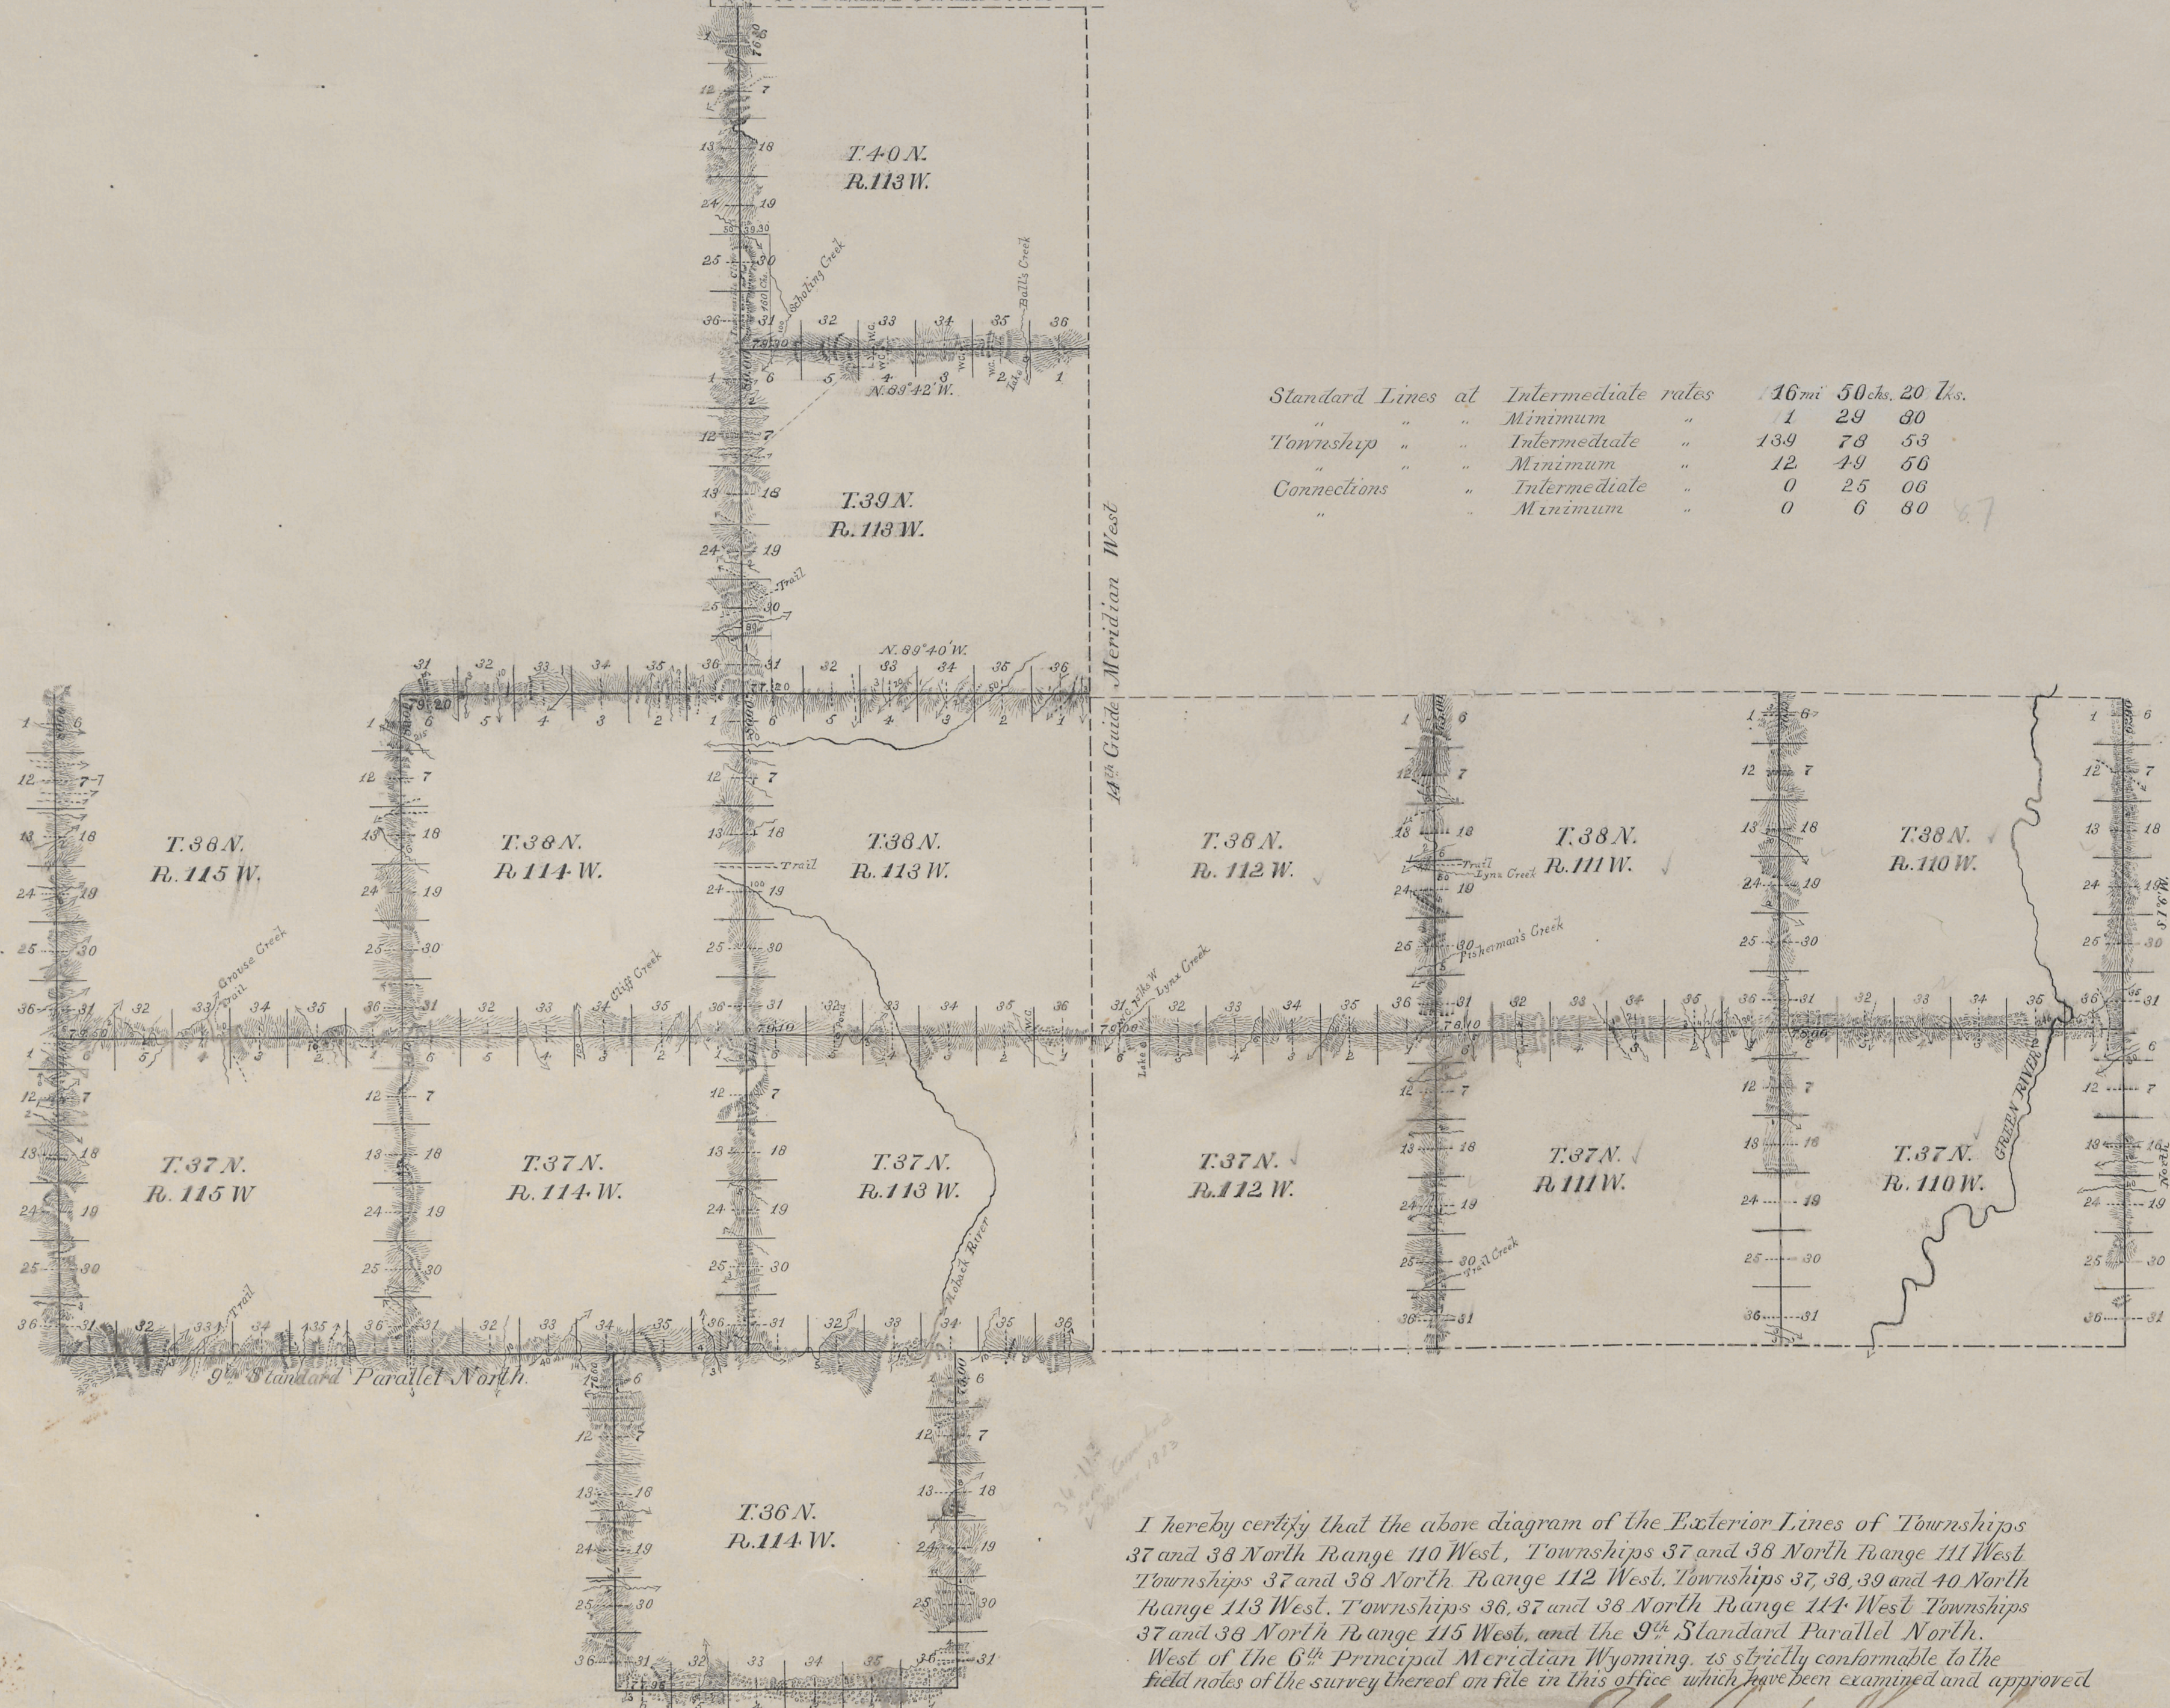

Standard Lines at	Intermediate rates	16 mi	50 chs.	20 lks.
"	Minimum	1	29	30
Township	Intermediate	139	78	53
"	Minimum	12	49	56
Connections	Intermediate	0	25	06
"	Minimum	0	6	80

I hereby certify that the above diagram of the Exterior Lines of Townships 37 and 38 North Range 110 West, Townships 37 and 38 North Range 111 West, Townships 37 and 38 North Range 112 West, Townships 37, 38, 39 and 40 North Range 113 West, Townships 36, 37 and 38 North Range 114 West, Townships 37 and 38 North Range 115 West, and the 9th Standard Parallel North, West of the 6th Principal Meridian Wyoming, is strictly conformable to the field notes of the survey thereof on file in this office which have been examined and approved

Surveyor General's Office

Cheyenne Wyo, June 22, 1895

John Charles Thompson
U. S. Surveyor General

2684

Surveys Designated	By Whom Surveyed	Date of Contract	Amount of Surveys	When Surveyed	Magnetic Declination
Township Lines	Carpenter & Warner	Jan. 12 1893	152 mi. 48 chs. 09 lks	June 17 Sept 19 93	17° 28' 18" East
Standard Lines	"	"	18 " 00 " 00 "	June 10-15 1893	17° 38' 17" 42' "
Connections	"	"	0 " 31 " 93 "		