



TOWNSHIP 13 NORTH, RANGE 97 WEST, OF THE SIXTH PRINCIPAL MERIDIAN, WYOMING.

DEPENDENT RESURVEY AND METES-AND-BOUNDS SURVEY


METES-AND-BOUNDS SURVEY OF THE ADOBE TOWN WILDERNESS STUDY AREA BOUNDARY THROUGH SECTIONS 7 AND 18	
Beginning at	
API on line bet. secs. 18 and 19	
AP1 N.36°08'W.	20.03
AP2 N.33°05'W.	1.90
AP3 N.28°18'W.	0.96
AP4 N.21°31'W.	8.48
AP5 N.16°55'W.	5.29
AP6 N.21°24'W.	3.92
AP7 N.24°39'W.	4.91
AP8 N.13°23'W.	2.42
AP9 N.12°12'E.	2.75
API0 N.27°43'E.	3.11
API1 N.11°36'E.	2.84
API2 N.5°17'W.	3.34
API3 N.15°55'W.	3.83
API4 N.2°12'W.	3.03
API5 N.4°20'E.	4.29
API6 N.14°15'E.	1.98
API7 N.23°13'E.	11.05
API8 N.18°33'E.	3.85
API9 Intersect line bet. secs. 7 and 18	
AP20 N.7°44'E.	4.00
AP21 N.2°48'W.	3.99
AP22 N.13°51'W.	4.48
AP23 N.28°18'W.	4.25
AP24 N.40°34'W.	14.97
AP25 N.33°31'W.	2.56
AP26 N.20°12'W.	7.97
AP27 N.22°38'W.	4.42
AP28 N.33°26'W.	6.17
AP29 N.66°58'E.	5.67
AP30 N.81°45'E.	2.46
AP31 N.66°34'E.	1.86
AP32 N.39°27'E.	1.79
AP33 N.3°50'E.	1.28
AP34 N.27°59'W.	1.27
AP35 N.8°13'E.	1.94
AP36 N.4°38'W.	2.91
AP37 N.19°38'W.	2.95
AP38 N.25°44'W.	2.52
AP39 N.42°38'W.	2.02
AP40 N.32°57'W.	3.97
AP41 N.14°24'W.	2.34
AP42 N.16°54'E.	4.67
AP43 N.6°46'E.	2.32
AP44 Intersect line bet. secs. 6 and 7	

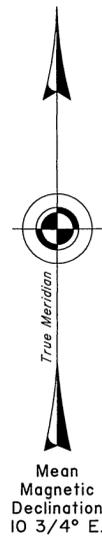

Lat. 41°07'14.798" N.
Long. 108°22'34.812" W.
NAD 83 (CORS96) (EPOCH:2002)

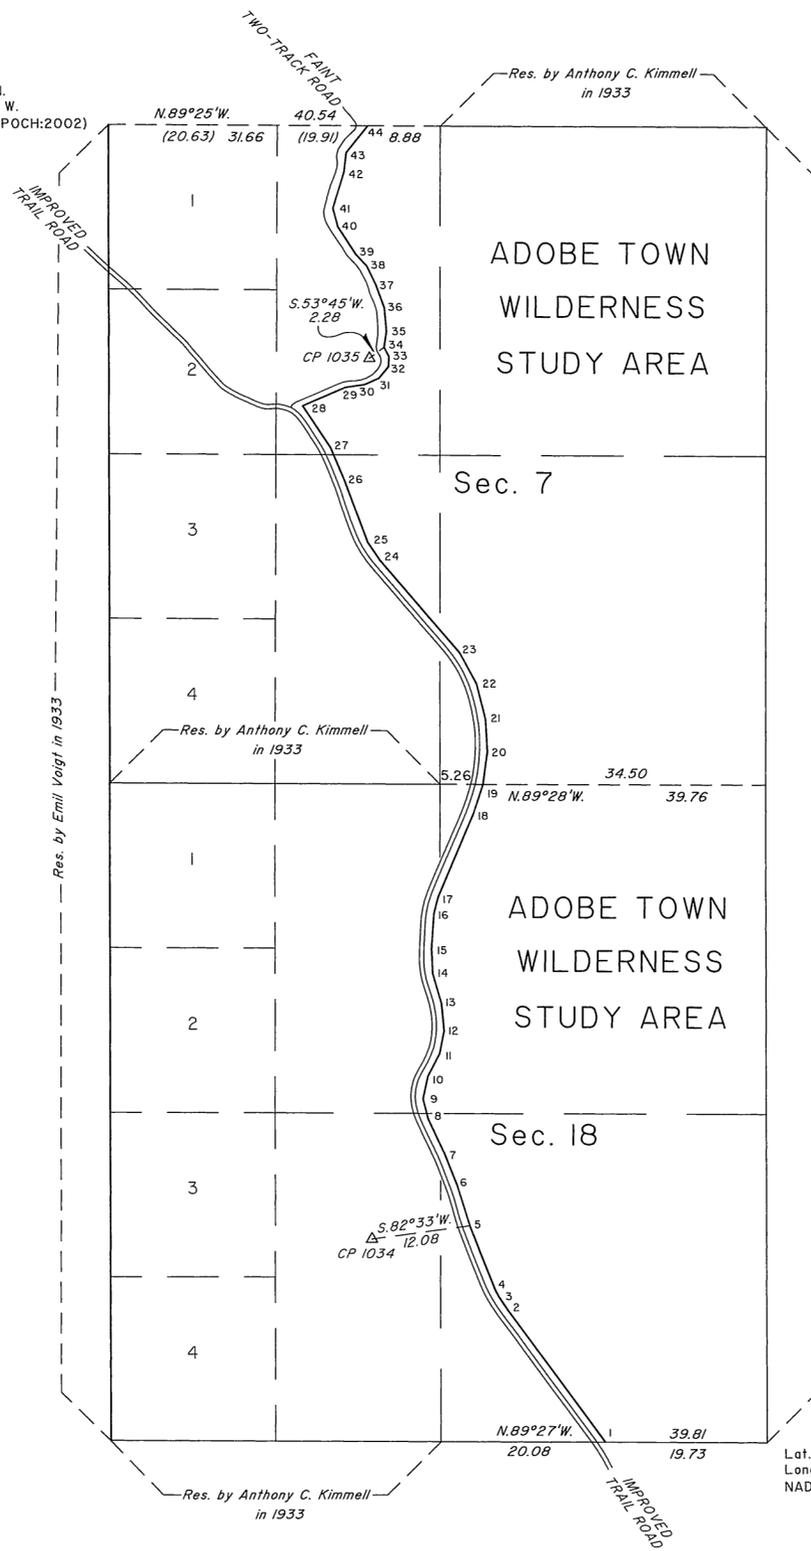

Lat. 41°05'29.760" N.
Long. 108°21'26.294" W.
NAD 83 (CORS96) (EPOCH:2002)

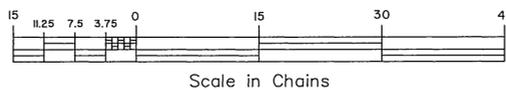

A history of surveys is contained in the field notes.

This plat represents the dependent resurvey of a portion of the subdivisional lines, designed to restore the corners in their true original locations according to the best available evidence, and the metes-and-bounds survey of the Adobe Town Wilderness Study Area Boundary through sections 7 and 18, T. 13 N., R. 97 W., Sixth Principal Meridian, Wyoming.

Except as indicated hereon, the lotting and areas are as shown on the plat approved May 5, 1883.

Survey executed by Olian T. Shockley and Bradley F. Dillon, Cadastral Surveyors, beginning May 2, 2011, and completed June 7, 2011, pursuant to Special Instructions and Assignment Instructions dated April 29, 2011, for Group No. 839, Wyoming.

UNITED STATES DEPARTMENT OF THE INTERIOR
BUREAU OF LAND MANAGEMENT

Cheyenne, Wyoming April 23, 2012

This plat is strictly conformable to the approved field notes, and the survey, having been correctly executed in accordance with the requirements of law and the regulations of this Bureau, is hereby accepted.

For the Director

John P. Lee
John P. Lee

Chief Cadastral Surveyor for Wyoming

