


TOWNSHIP 16 NORTH, RANGE 95 WEST, OF THE SIXTH PRINCIPAL MERIDIAN, WYOMING.

DEPENDENT RESURVEY AND SUBDIVISION OF SECTIONS 17 AND 19

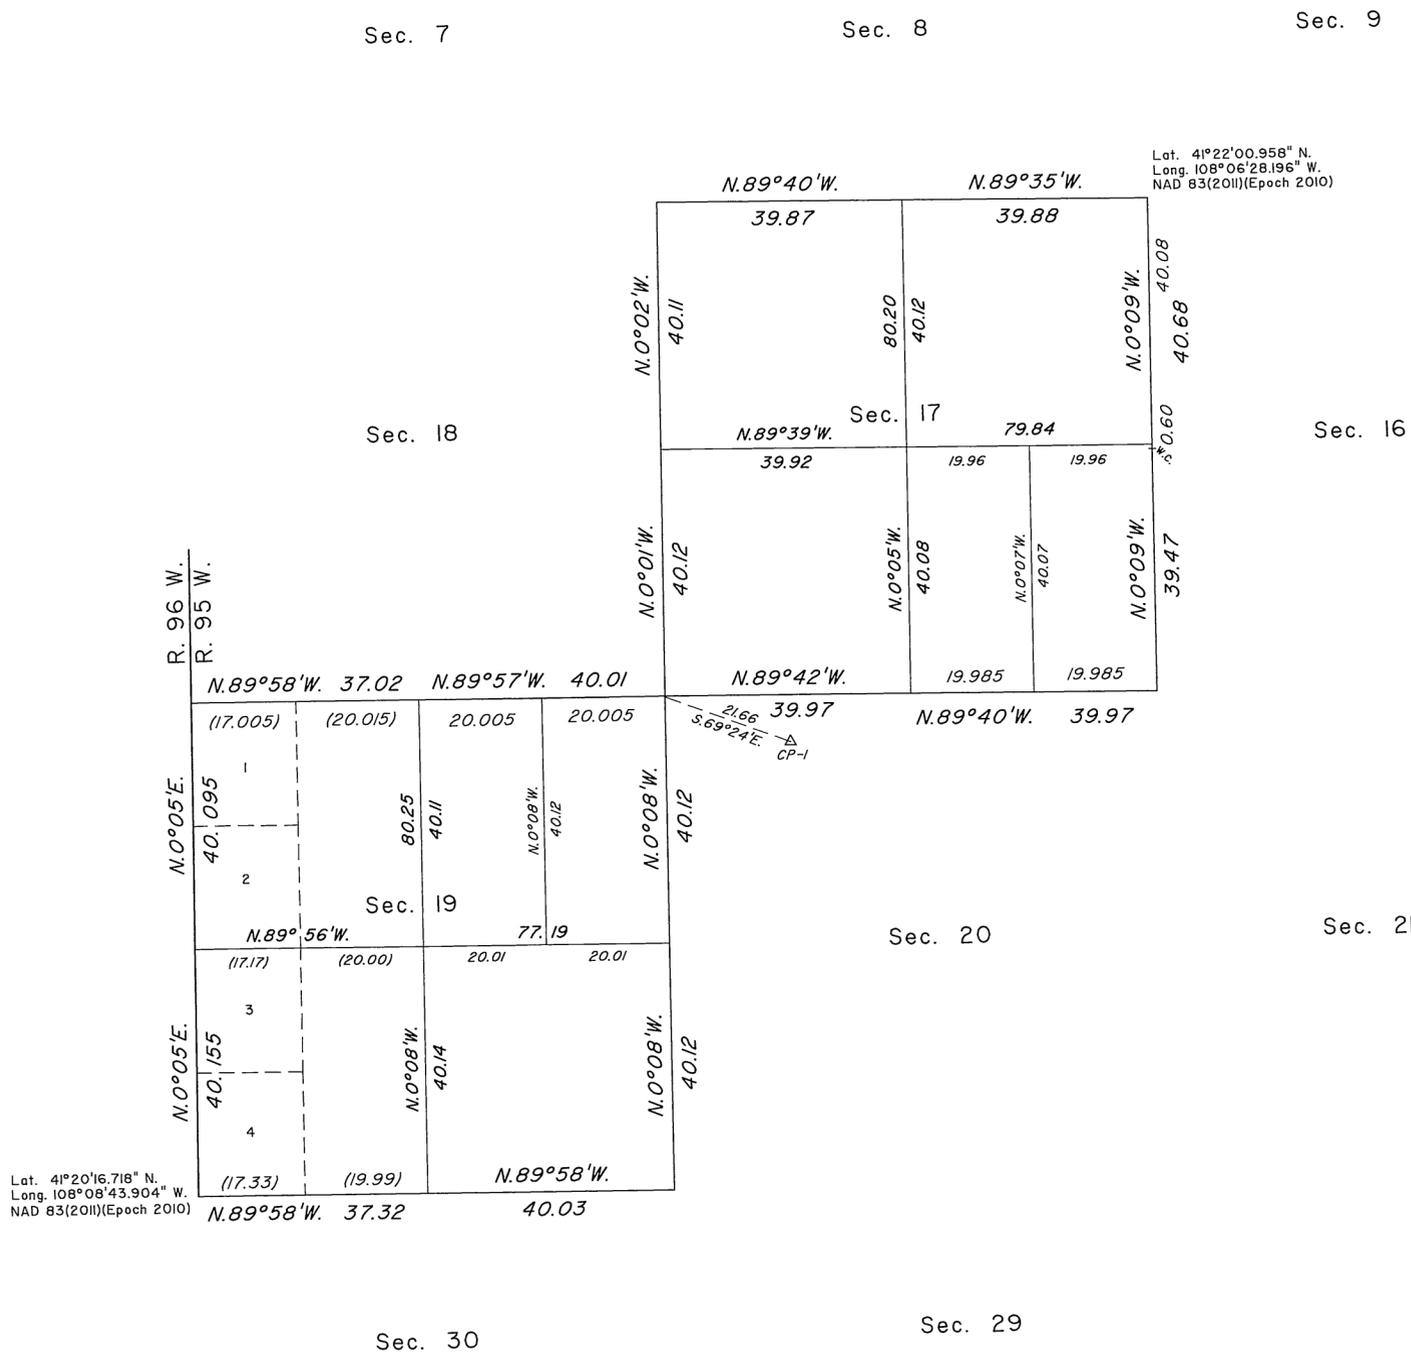

Lat. 41°22'00.956" N.
Long. 108°06'28.196" W.
NAD 83(2011)(Epoch 2010)

Lat. 41°20'16.718" N.
Long. 108°08'43.904" W.
NAD 83(2011)(Epoch 2010)

A history of surveys is contained in the field notes.

This plat represents the dependent resurvey of portions of the west boundary and the subdivisional lines designed to restore the corners in their true original locations according to the best available evidence, and the survey of the subdivision of sections 17 and 19, T. 16 N., R. 95 W., Sixth Principal Meridian, Wyoming.

The lottings and areas are as shown on the plat approved March 17, 1883.

Survey executed by David C. Lee, Surveying Technician, and Bradley F. Dillon, Cadastral Surveyor, beginning September 27, 2012, and completed October 4, 2012, pursuant to Special Instructions and Assignment Instructions dated September 24, 2012, for Group No. 876, Wyoming.


UNITED STATES DEPARTMENT OF THE INTERIOR
BUREAU OF LAND MANAGEMENT

Cheyenne, Wyoming March 19, 2014

This plat is strictly conformable to the approved field notes, and the survey, having been correctly executed in accordance with the requirements of law and the regulations of this Bureau, is hereby accepted.

For the Director

John P. Lee
Chief Cadastral Surveyor for Wyoming

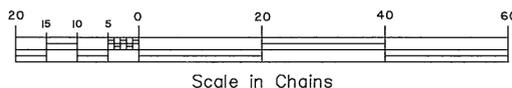

JTE