


TOWNSHIP 17 NORTH, RANGE 102 WEST, OF THE SIXTH PRINCIPAL MERIDIAN, WYOMING.
DEPENDENT RESURVEY

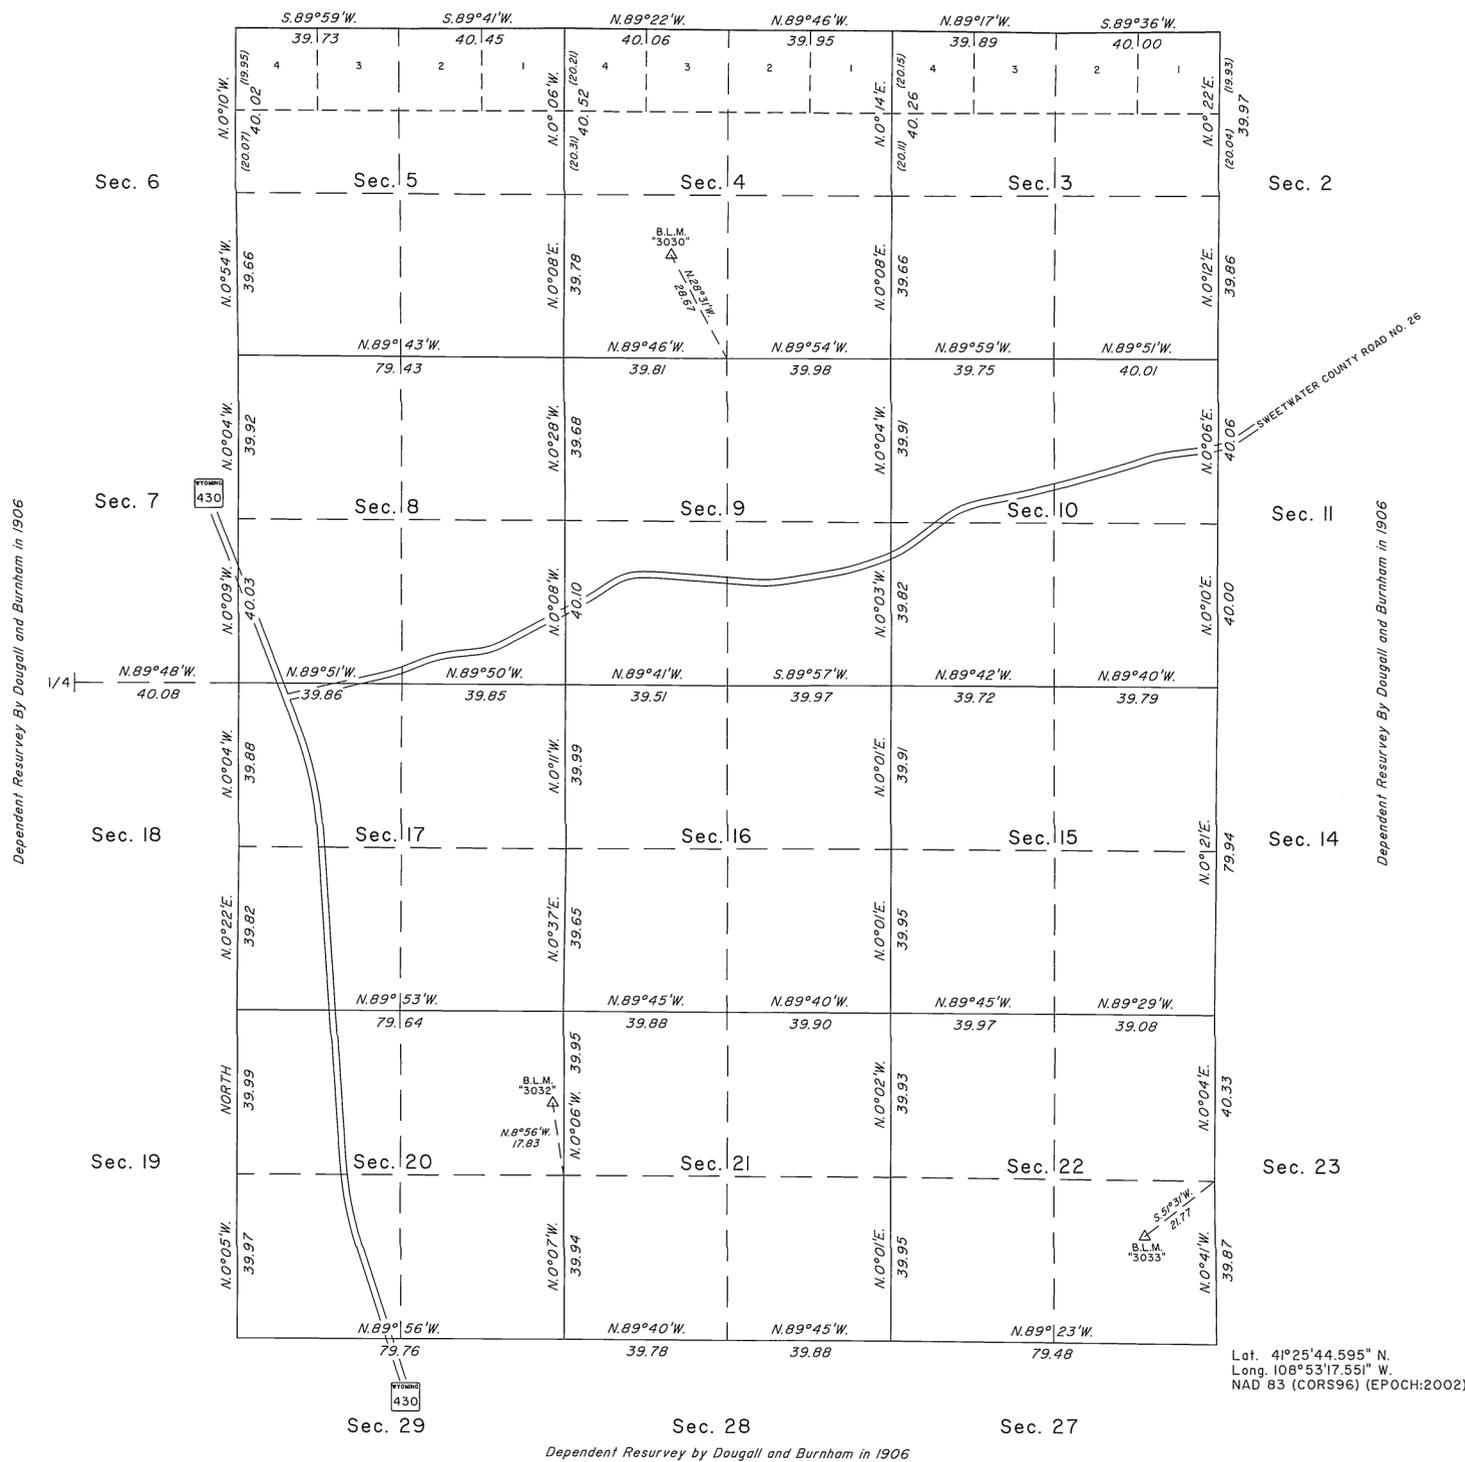

A history of surveys is contained in the field notes.

This plat represents the dependent resurvey of portions of the north boundary and subdivisional lines, designed to restore the corners in their true original locations according to the best available evidence, T. 17 N., R. 102 W., Sixth Principal Meridian, Wyoming.

Except as indicated hereon, the lotting and areas are as shown on the plat approved January 14, 1908.

Survey executed by Olian T. Shockley, Cadastral Surveyor, beginning June 9, 2011, and completed May 30, 2012, pursuant to Special Instructions and Assignment Instructions dated May 9, 2011, for Group No. 840, Wyoming.

UNITED STATES DEPARTMENT OF THE INTERIOR
BUREAU OF LAND MANAGEMENT


Cheyenne, Wyoming January 16, 2013

This plat is strictly conformable to the approved field notes, and the survey, having been correctly executed in accordance with the requirements of law and the regulations of this Bureau, is hereby accepted.

For the Director

John P. Lee
John P. Lee

Chief Cadastral Surveyor for Wyoming

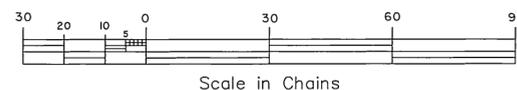

Lat. 41°25'44.595" N.
Long. 108°53'17.551" W.
NAD 83 (GRS96) (EPOCH:2002)

STE