


T. 17 N., R. 95 W., Sixth Principal Meridian, Wyoming, Field Note Links

Plat Accession Number(s)	Year(s) of Survey	
Township Subdivision Plats		
8528	2008	https://www.wy.blm.gov/cadastral/countyplats/sweetwater/fieldnotes/t17nr95w_gp797fn.pdf
2471	1882	https://www.wy.blm.gov/cadastral/countyplats/sweetwater/fieldnotes/t17nr95w_c187fn.pdf
Township Exterior Plats		
6187	1937	https://www.wy.blm.gov/cadastral/countyplats/sweetwater/fieldnotes/ext3014.pdf
434	1882	https://www.wy.blm.gov/cadastral/countyplats/carbon/fieldnotes/retext0380.pdf
434	1875	https://www.wy.blm.gov/cadastral/countyplats/carbon/fieldnotes/ext0434.pdf
19	1882; 1883	https://www.wy.blm.gov/cadastral/countyplats/carbon/fieldnotes/retext0019.pdf
19	1870	https://www.wy.blm.gov/cadastral/countyplats/carbon/fieldnotes/ext0019.pdf

TOWNSHIP 17 NORTH, RANGE 95 WEST, OF THE SIXTH PRINCIPAL MERIDIAN, WYOMING.

DEPENDENT RESURVEY

-Res. by Russell C. MacDonald in 1937-

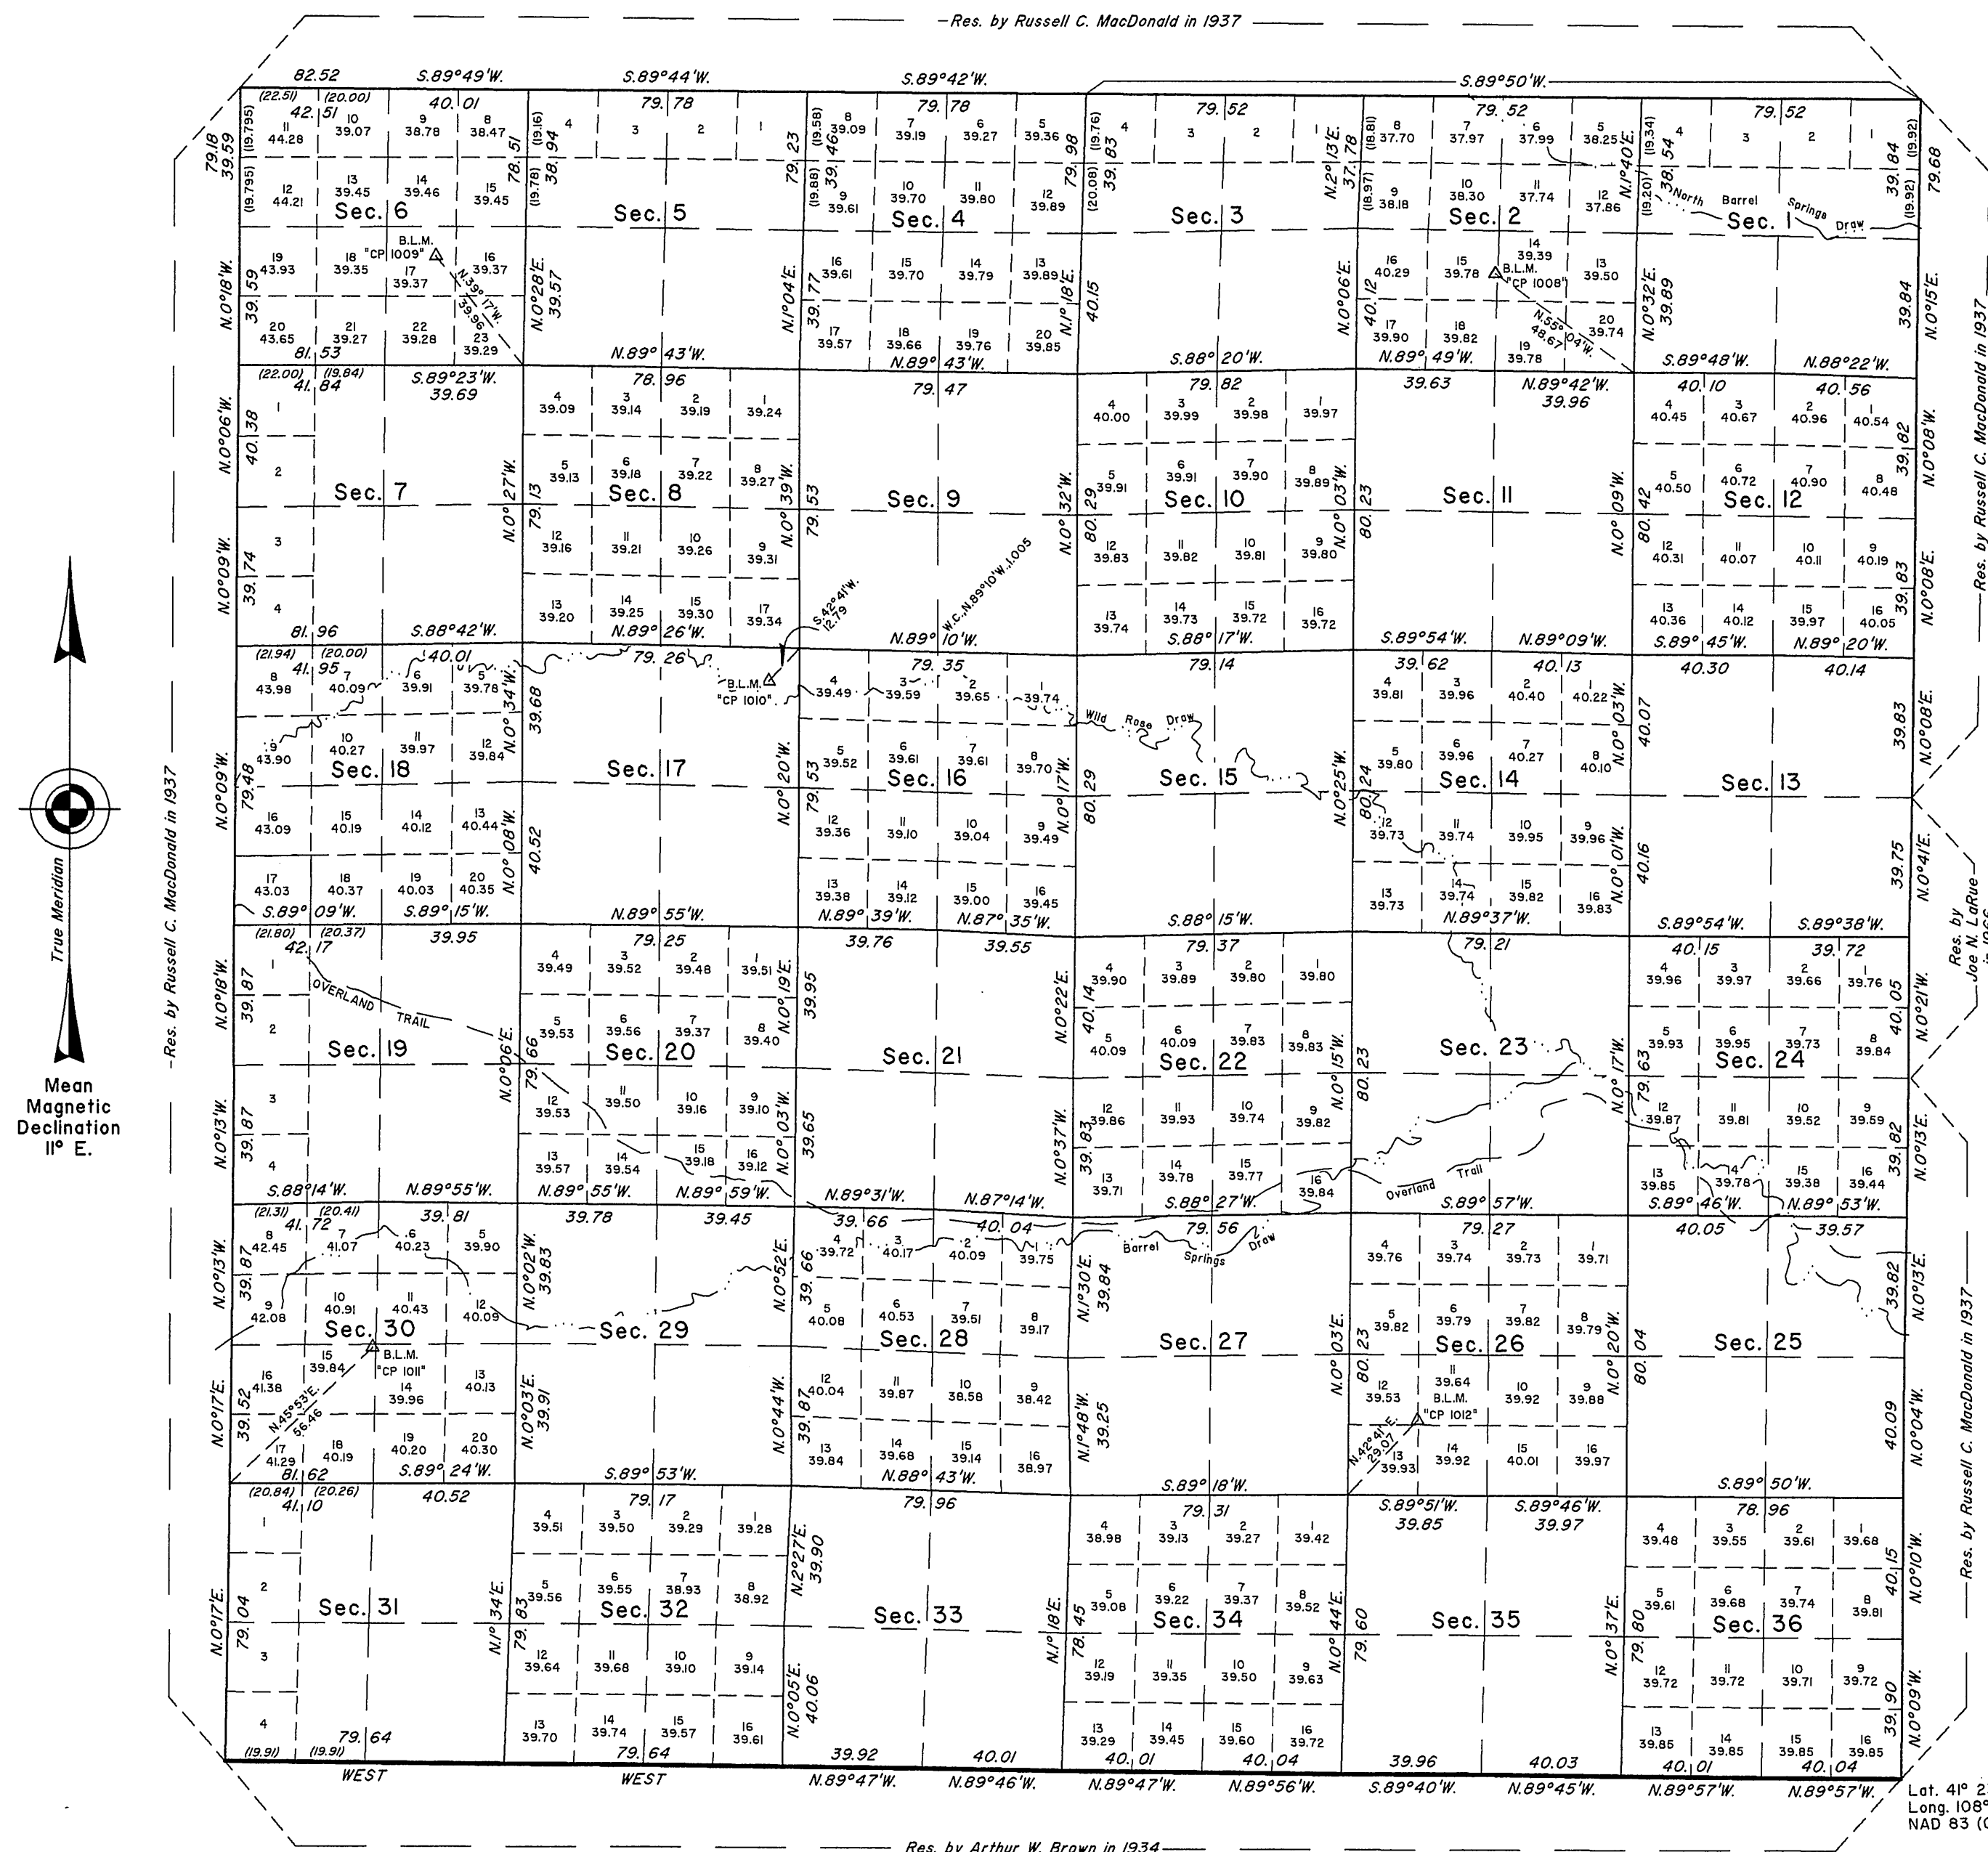

A history of surveys is contained in the field notes.

This plat represents the dependent resurvey of the subdivisional lines, designed to restore the corners in their true original locations according to the best available evidence, T. 17 N., R. 95 W., Sixth Principal Meridian, Wyoming.

Except as indicated hereon, the lotting and areas are as shown on the plat approved September 18, 1883.

Survey executed by Sonja S. Sparks, Cadastral Surveyor, beginning August 4, 2008, and completed October 29, 2008, pursuant to Special Instructions and Assignment Instructions dated July 21, 2008, for Group No. 797, Wyoming.

UNITED STATES DEPARTMENT OF THE INTERIOR
BUREAU OF LAND MANAGEMENT

Cheyenne, Wyoming

January 13, 2010

This plat is strictly conformable to the approved field notes, and the survey, having been correctly executed in accordance with the requirements of law and the regulations of this Bureau, is hereby accepted.

For the Director

John P. Lee
John P. Lee

Chief Cadastral Surveyor for Wyoming

Lat. 41° 23' 56.004"N
Long. 108° 02' 42.572"W
NAD 83 (GRS96)(EPOCH: 2002)


-Res. by Arthur W. Brown in 1934-

FOURTH

STANDARD

PARALLEL


NORTH

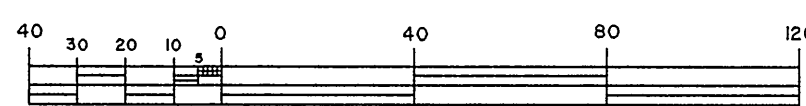

Scale in Chains

2471

TOWNSHIP N^o 17 NORTH RANGE N^o 95 WEST of the 6th Principal MERIDIAN.

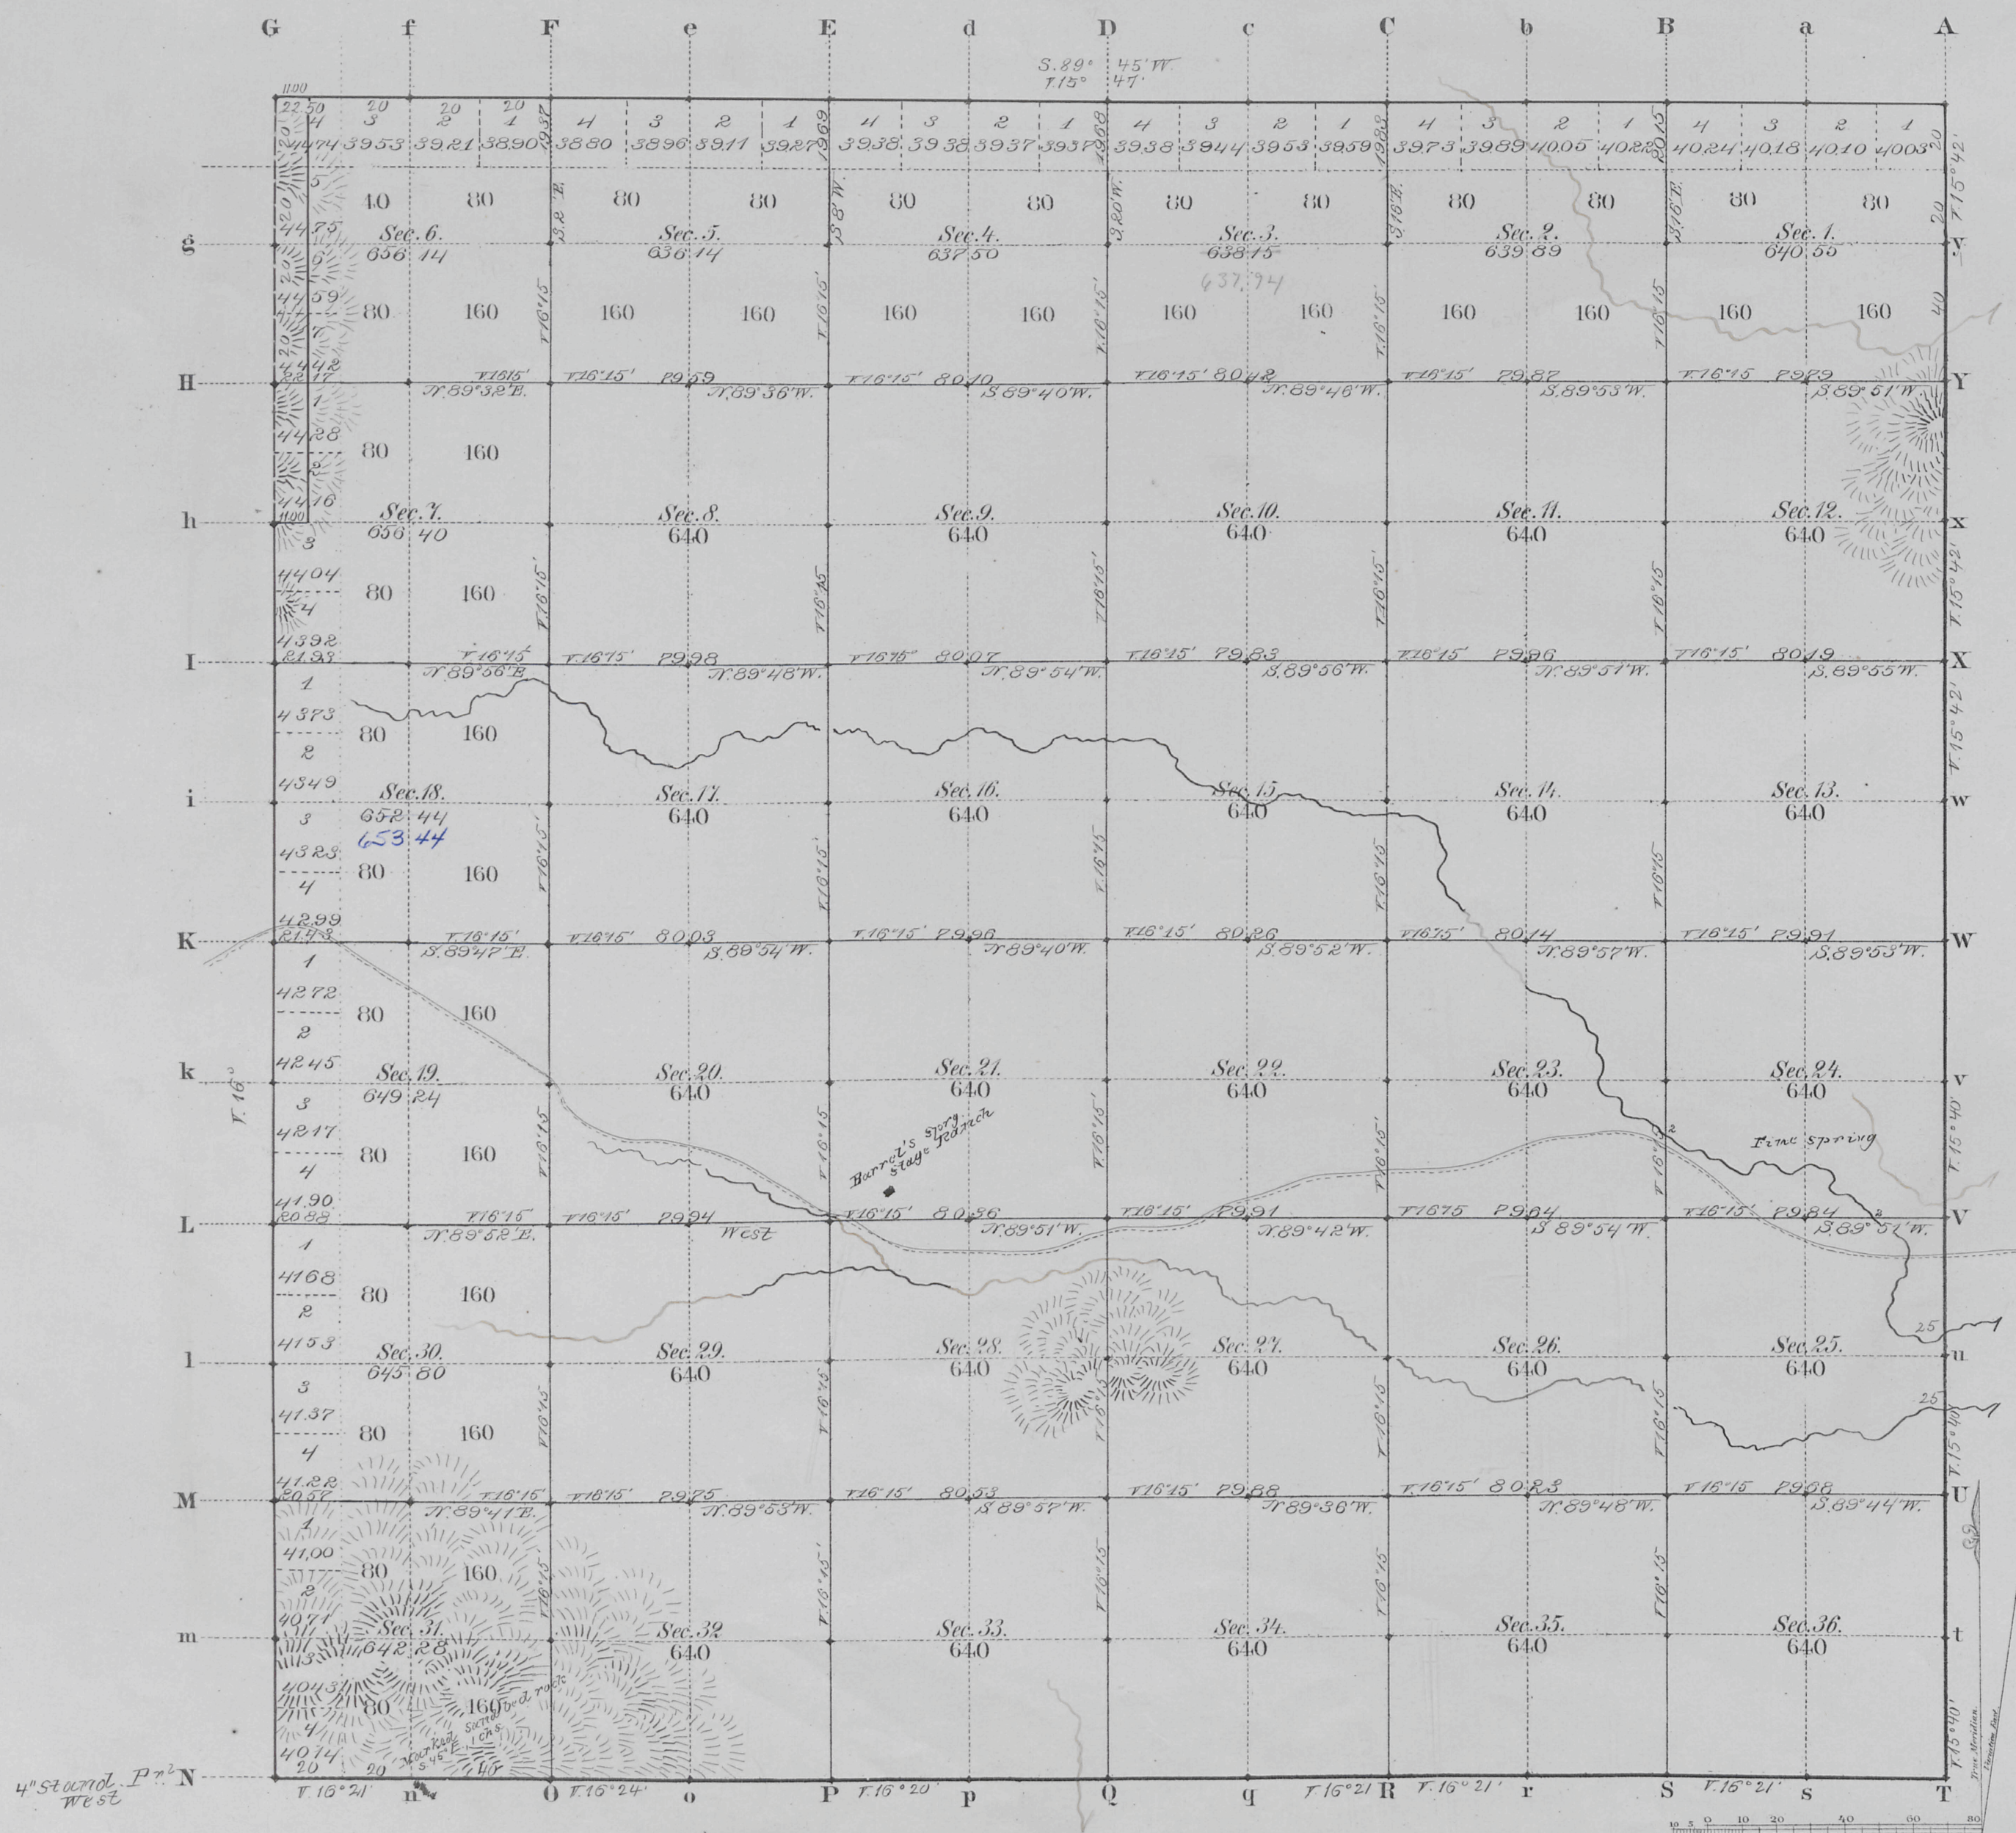

Total number of Acres. 23094 53


Surveys Designated	By Whom Surveyed	Date of Contract	Amount of Survey Acres	When Surveyed	Magnetic Declination
T. N. Township lines	Charles J. Reed	July 15, 1875	18 02 50	July 12, 29, 30, 1875	15° 50' East
Subdivisions	M. N. Grant	July 11, 1882	60 05 59	Sept. 4, 9, 1882	16° 15' East
Connections	N. P. Coates	Aug. 30, 1870	6 00 00	Dec. 3, 5, 1870	

The above Map of Township N^o 17 North Range N^o 95 West of the Sixth Principal Meridian Wyoming Territory is strictly conformable to the field notes of the survey thereof on file in this Office, which have been examined and approved

Surveyor General's Office, *Edw. C. David* Sub. Gen.
Cheyenne Wyoming
September 18th 1883

TOWNSHIPS NOS. 17 AND 18 NORTH, RANGES NOS. 93, 94, 95, AND 96 WEST, SIXTH PRINCIPAL MERIDIAN, WYOMING

DEPENDENT RESURVEY OF EXTERIOR LINES

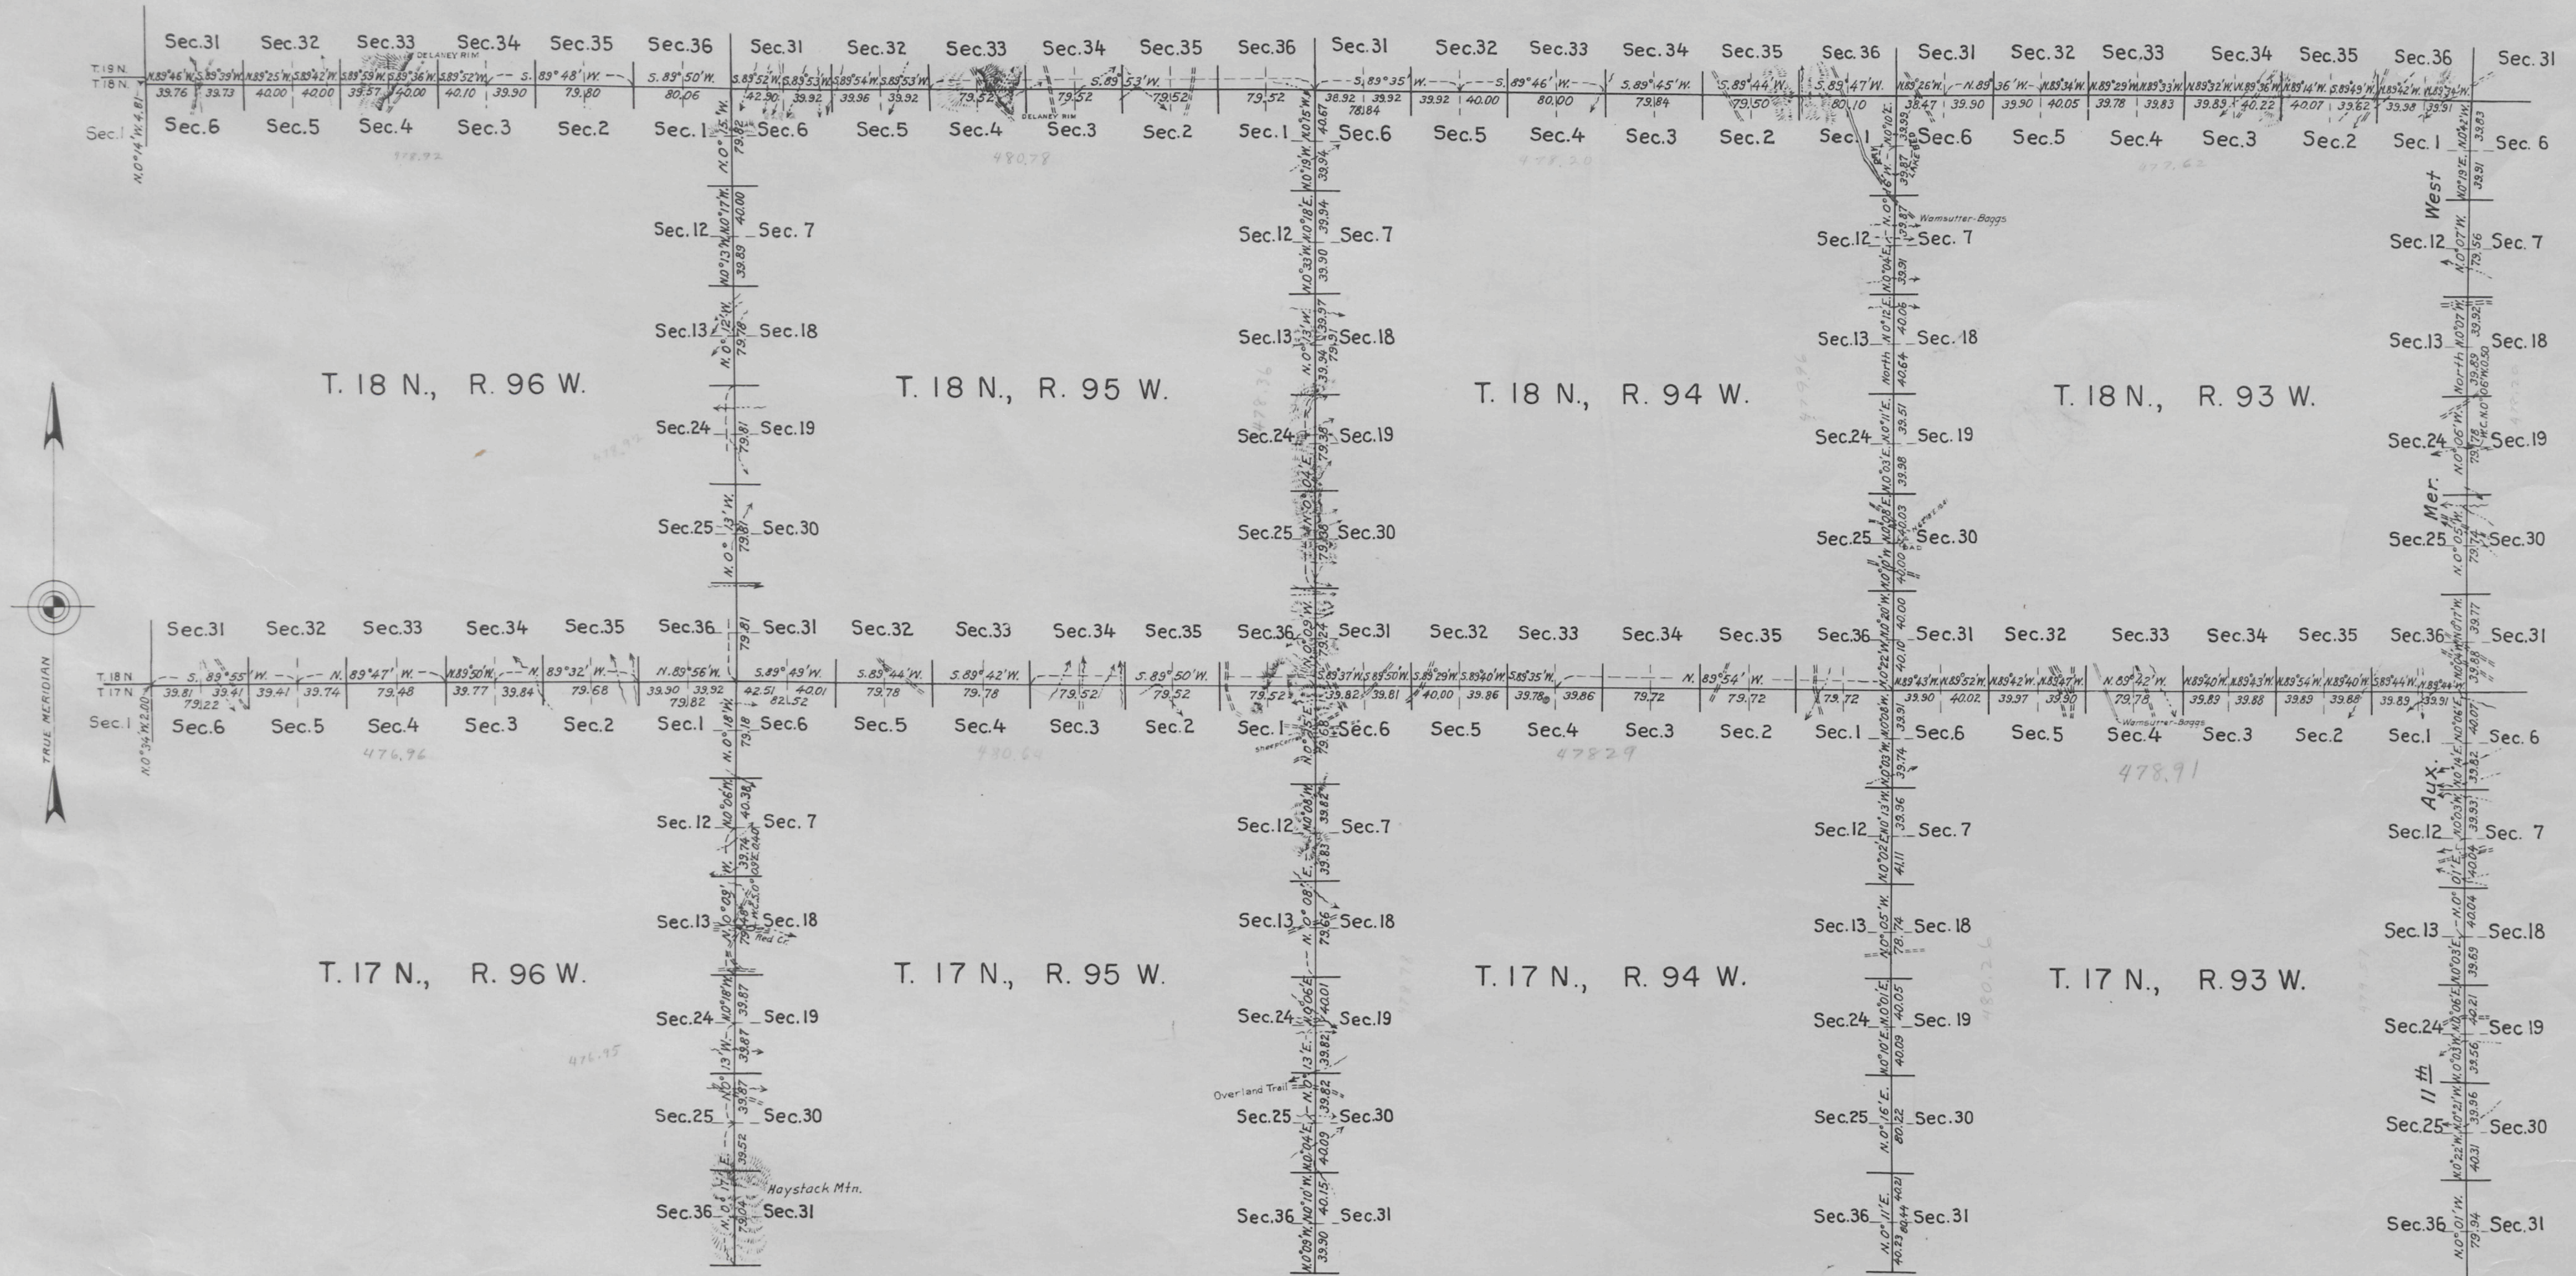

Resurvey authorized by General Land
Office letter "E" dated June 12, 1937.

Scale: 100 chs. to an inch.

LINES DESIGNATED	BY WHOM SURVEYED	GROUP		MILEAGE		WHEN SURVEYED	
		No.	DATE	MLS.	CHS.	BEGUN	COMPLETED
Exterior	Anthony C. Kimmell	167	Aug. 26, 1937	95	61.40	Sept. 16, 1937	Oct. 21, 1937
Miscellaneous	Russell C. MacDonald				6.81		

Office of Supervisor of Surveys
Denver, Colorado, May 18, 1939.
The above plat of the exterior lines of Townships
Nos. 17 and 18 North, Ranges Nos. 93, 94, 95, and 96 West of the
Sixth Principal Meridian, Wyoming, is strictly conformable
to the field notes of the survey thereof which have been
examined and approved.

Quintin H. Johnson

Supervisor of Surveys.

UNITED STATES DEPARTMENT OF THE INTERIOR
GENERAL LAND OFFICE
Washington, D.C., Feb. 3, 1940.

The survey represented by this plat having been
correctly executed in accordance with the re-
quirements of law and the regulations of
this office, is hereby accepted.

Joel David Wolfenden

Acting Assistant Commissioner.

R. 95 W. R. 94 W. R. 92 W. R. 90 W.

T. 20 N.
T. 19 N.
T. 18 N.
T. 17 N.

<i>Surveys Designated</i>	<i>By Whom Surveyed</i>	<i>Date of Contract</i>	<i>Pub. of Surveys</i>	<i>When Surveyed</i>
<i>Exterior Lines</i>	<i>Charles J. Reed</i>	<i>June 15th 1875</i>	<i>167 1 32</i>	<i>July 2nd - Aug. 2nd 1875</i>
<i>Connections</i>	<i>" " "</i>	<i>" " "</i>	<i>30 + 96</i>	<i>" " "</i>


The above Diagram of the Exterior Lines of Townships 17, 18, 19 and 20 North of Ranges 90, 92, 94 and 95 West of 6th Principal Meridian, in Wyoming Territory, is strictly conformable to the field notes of the Survey thereof, on file in this Office, which have been examined and approved.

Surveyor General's Office,
Cheyenne Wyo. Sept. 10, 1875.

Silas Reed

Silas Reed
Secy. Genl.

FOURTH STANDARD PARALLEL NORTH

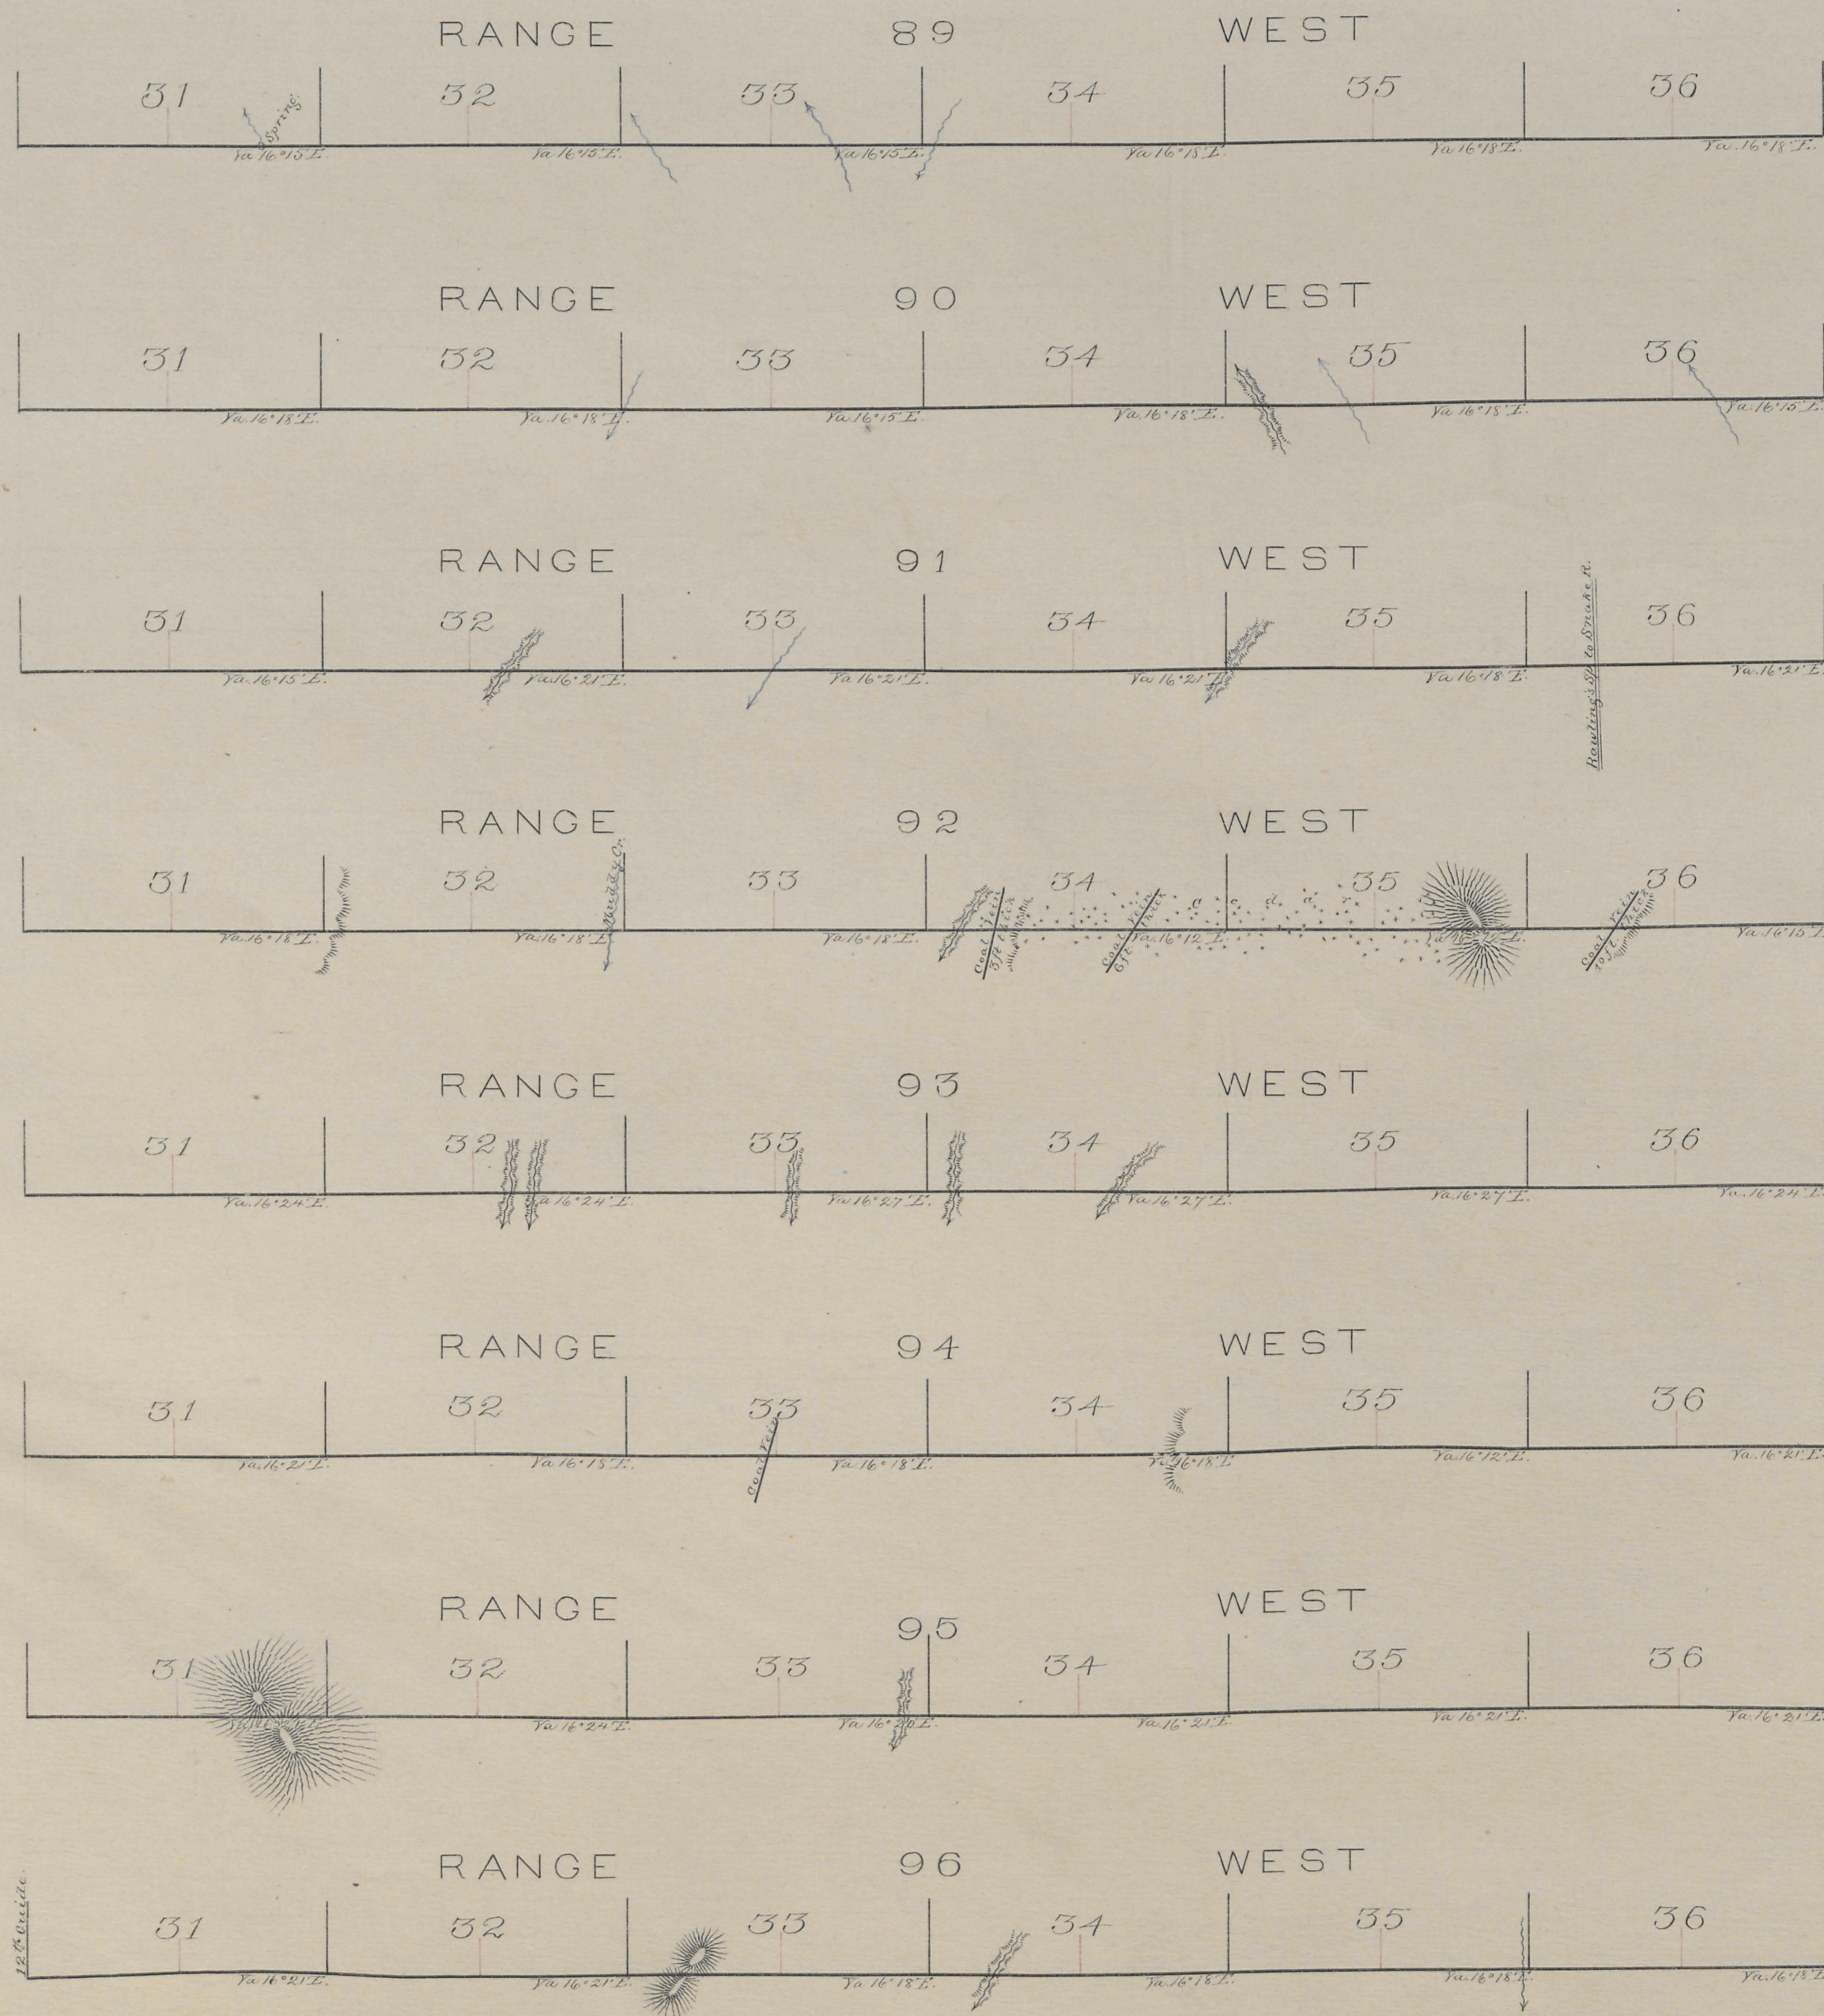

Survey Designated By Whom Surveyed	Date of Contract	Am't of Survey	When Surveyed
4th Standard Par.	Nathan P. Cook	August 20th 1870	4.8 Miles
			Nov. 20th - Dec. 5th 1870

I hereby certify that the above Map of the 4th Standard Parallel, North of the Colorado Base Line, between Ranges 88 and 97 West of the 6th Principal Meridian, in Wyoming Territory, is strictly conformable to the field notes of the survey thereof, on file in this Office, which have been examined and approved.

Surveyor General's Office }
Cheyenne W.T. Feb'y 15th 1871

Silas Reed Sur. Gen.