
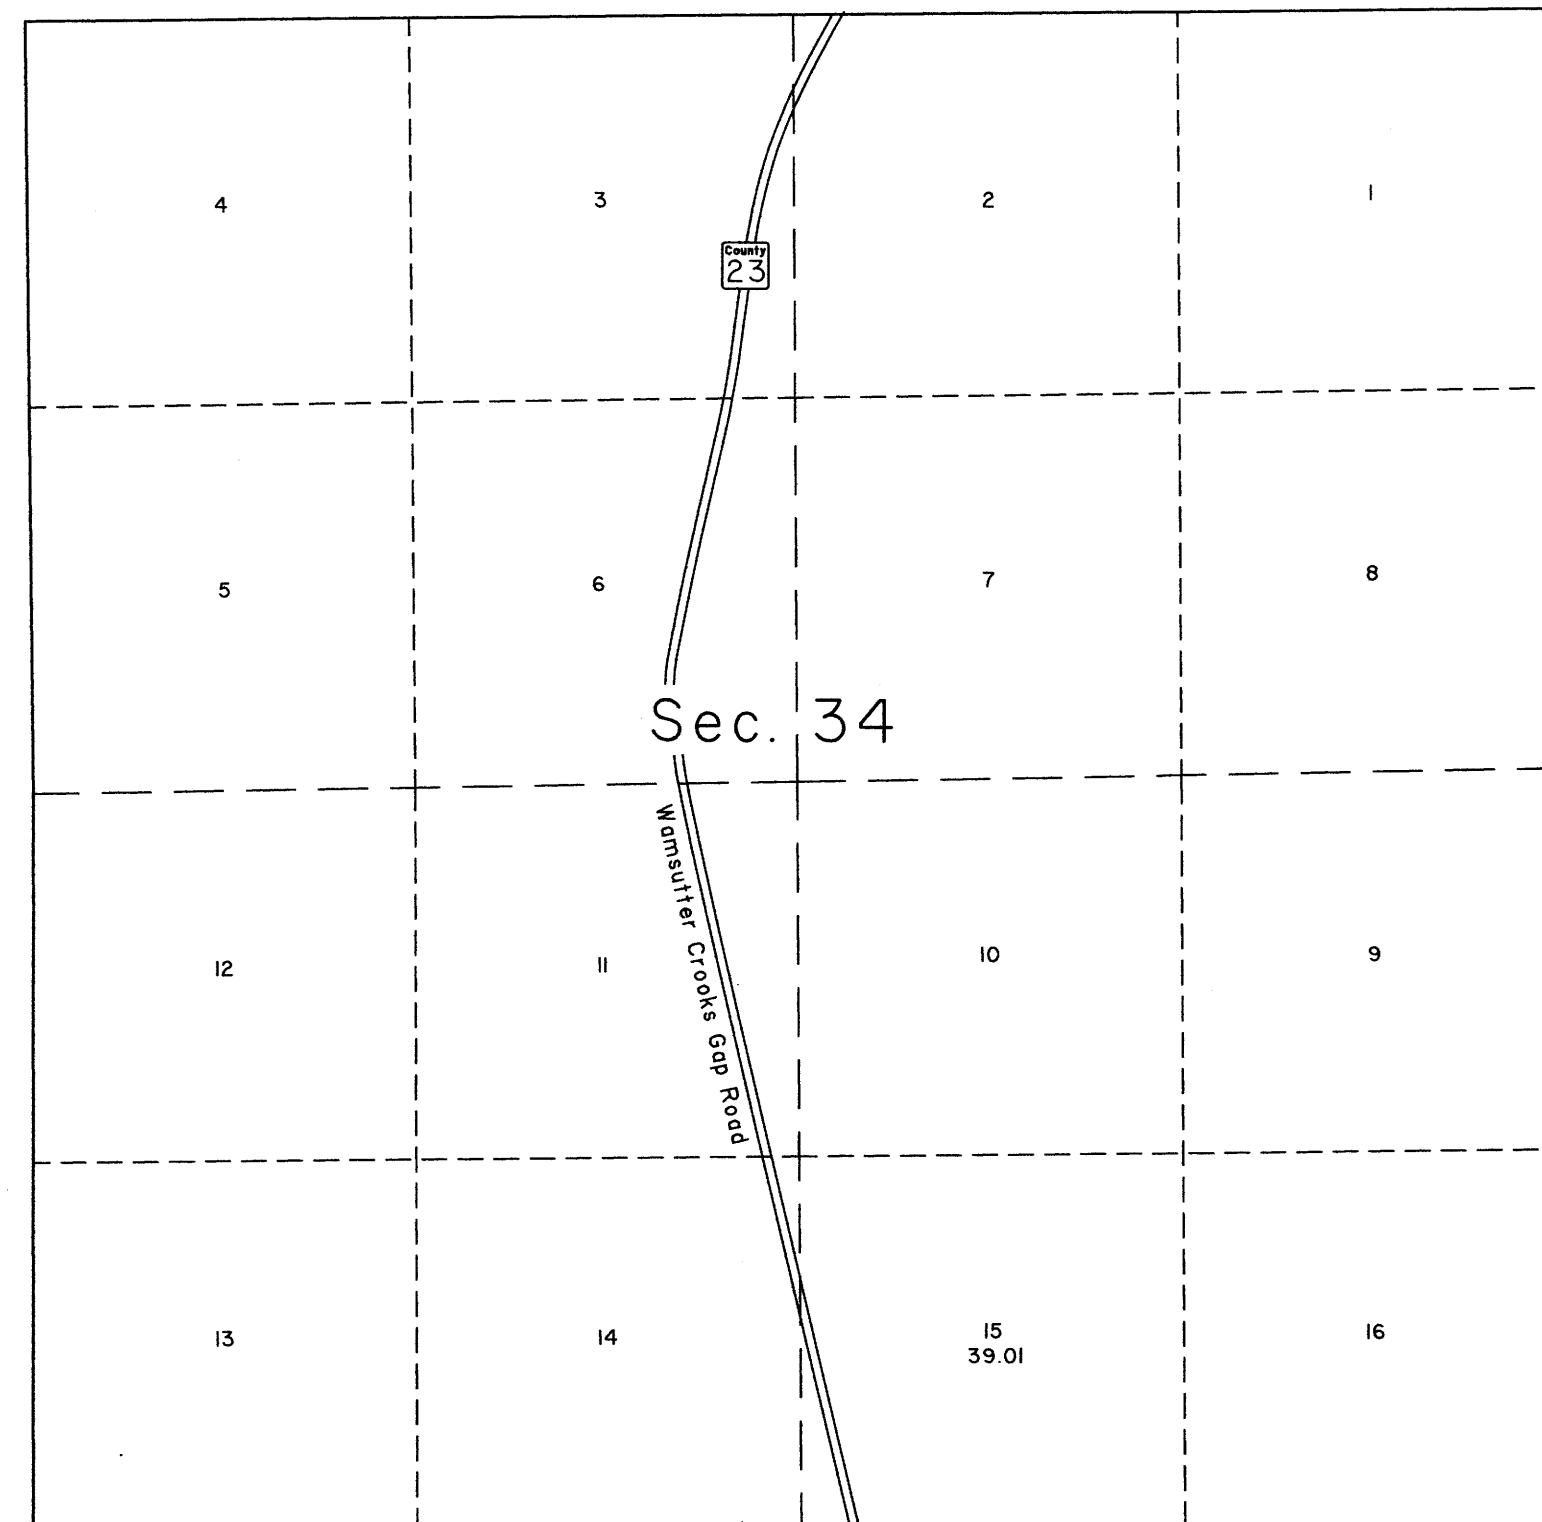


T. 22 N., R. 94 W., Sixth Principal Meridian, Wyoming, Field Note Links

Plat Accession Number(s)	Year(s) of Survey	
Township Subdivision Plats		
8495	2007	https://www.wy.blm.gov/cadastral/countyplats/sweetwater/fieldnotes/t22nr94w_gp782fn.pdf
2510	1882	https://www.wy.blm.gov/cadastral/countyplats/sweetwater/fieldnotes/t22nr94w_c188fn.pdf
Township Exterior Plats		
6185	1937	https://www.wy.blm.gov/cadastral/countyplats/sweetwater/fieldnotes/ext3012.pdf
2512	1882; 1883	https://www.wy.blm.gov/cadastral/countyplats/sweetwater/fieldnotes/retext1756.pdf
2512	1882	https://www.wy.blm.gov/cadastral/countyplats/carbon/fieldnotes/ext1756.pdf

TOWNSHIP 22 NORTH, RANGE 94 WEST, OF THE SIXTH PRINCIPAL MERIDIAN, WYOMING.

SUPPLEMENTAL PLAT

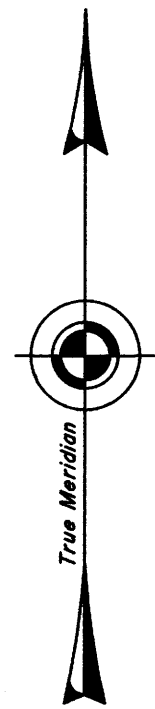

This plat showing corrected acreage of lot 15 of section 34, T. 22 N., R. 94 W., Sixth Principal Meridian, Wyoming, is based upon the resurvey plat accepted January 15, 2009.

Plat prepared by Stephanie J. Mier, Cartographic Technician, under the direction of Jeremy D. Davis, Cadastral Surveyor, on November 3, 2022, pursuant to special instructions dated November 2, 2022 and assignment instructions dated November 2, 2022, for Group No. 1069, Wyoming.

UNITED STATES DEPARTMENT OF THE INTERIOR
BUREAU OF LAND MANAGEMENT


Cheyenne, Wyoming

November 22, 2022

This plat showing corrected acreage, is based upon official records and, having been correctly prepared in accordance with the requirements of law and the regulations of this Bureau, is hereby accepted.


For the Director

Jeremy D. Davis
Acting Chief Cadastral Surveyor for Wyoming

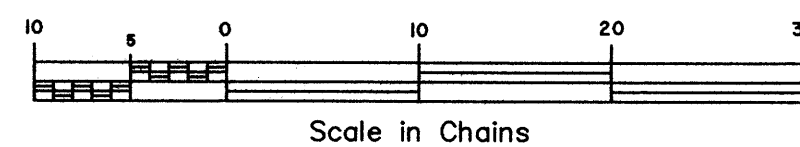

TOWNSHIP 22 NORTH, RANGE 94 WEST, OF THE SIXTH PRINCIPAL MERIDIAN, WYOMING.

SUPPLEMENTAL PLAT

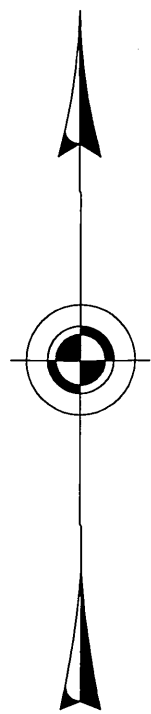

20 41.15	19 41.18	18 41.30	17 41.38
5	6	7	8
12	11	10	9
13	14	15	16

Sec. 4

20 40.85	19 40.71	18 40.48	17 40.35
5	6	7	8
12	11	10	9
13	14	15	16

Sec. 2

This plat showing the corrected lot numbering along the north boundaries of sections 2 and 4, T. 22 N., R. 94 W., Sixth Principal Meridian, Wyoming is based upon the dependent resurvey plat accepted January 15, 2009.

Plat prepared by Lee T. Wilson, Cadastral Surveyor, beginning March 28, 2013 and completed April 1, 2013, pursuant to Special Instructions and Assignment Instructions dated March 27, 2013, for Group No. 878, Wyoming.

UNITED STATES DEPARTMENT OF THE INTERIOR
BUREAU OF LAND MANAGEMENT


Cheyenne, Wyoming

May 31, 2013

This plat, showing amended lottings, is based upon the official records and, having been correctly prepared in accordance with the regulations of this Bureau, is hereby accepted.

For the Director


John P. Lee
Chief Cadastral Surveyor for Wyoming

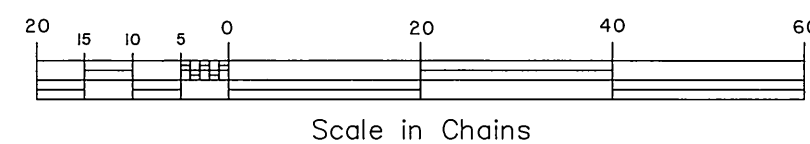

TOWNSHIP 22 NORTH, RANGE 94 WEST, OF THE SIXTH PRINCIPAL MERIDIAN, WYOMING.

DEPENDENT RESURVEY

Res. by Russell C. MacDonald in 1937

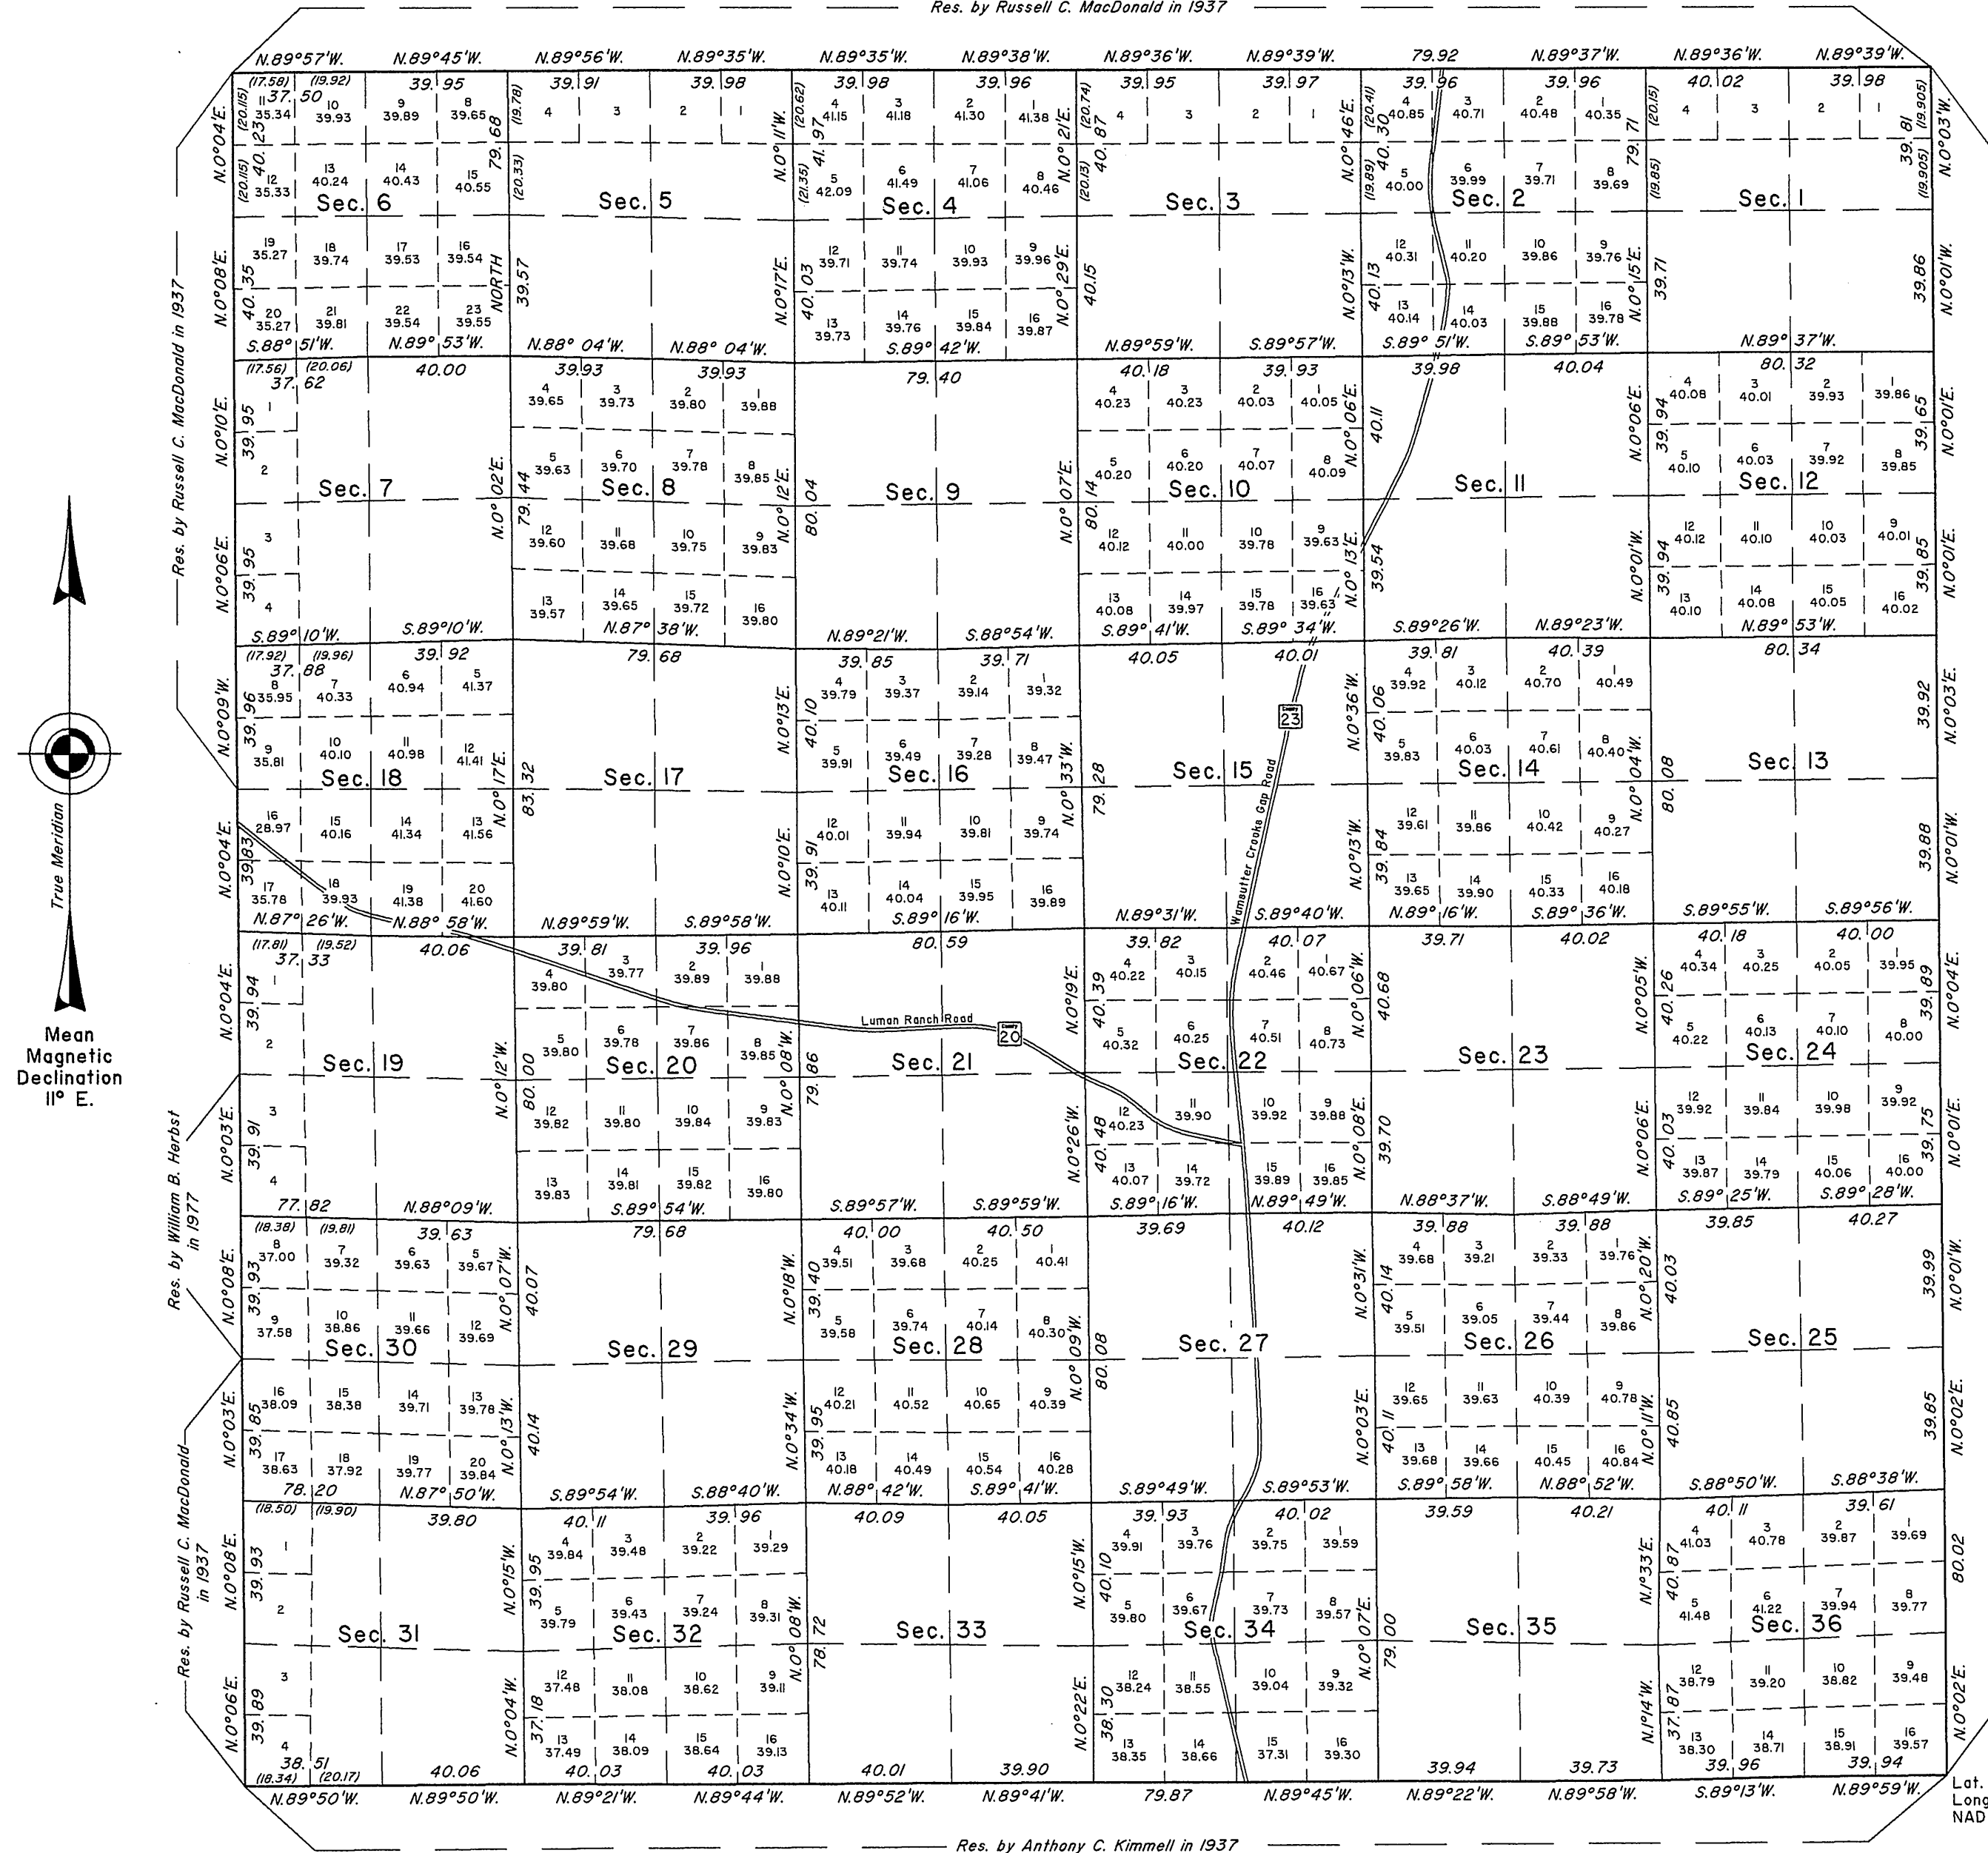

A history of surveys is contained in the field notes.

This plat represents the dependent resurvey of a portion of the west boundary, and the subdivisional lines, designed to restore the corners in their true original locations according to the best available evidence, T. 22 N., R. 94 W., Sixth Principal Meridian, Wyoming.

Except as indicated hereon, the lotting and areas are as shown on the plat approved October 6, 1883.

Survey executed by Sonja S. Sparks, Cadastral Surveyor, beginning August 14, 2007, and completed October 2, 2007, pursuant to Special Instructions and Assignment Instructions dated July 25, 2007, for Group No. 782, Wyoming.

UNITED STATES DEPARTMENT OF THE INTERIOR
BUREAU OF LAND MANAGEMENT

Cheyenne, Wyoming


January 15, 2009

This plat is strictly conformable to the approved field notes, and the survey, having been correctly executed in accordance with the requirements of law and the regulations of this Bureau, is hereby accepted.

For the Director


John P. Lee
Chief Cadastral Surveyor for Wyoming

Lat. 41° 49' 40.594" N
Long. 107° 58' 11.748" W
NAD 83 (1993)

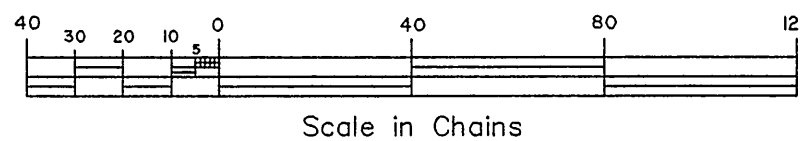

2510

TOWNSHIP N^o 22 NORTH RANGE N^o 94 WEST of the 6th Principal MERIDIAN.

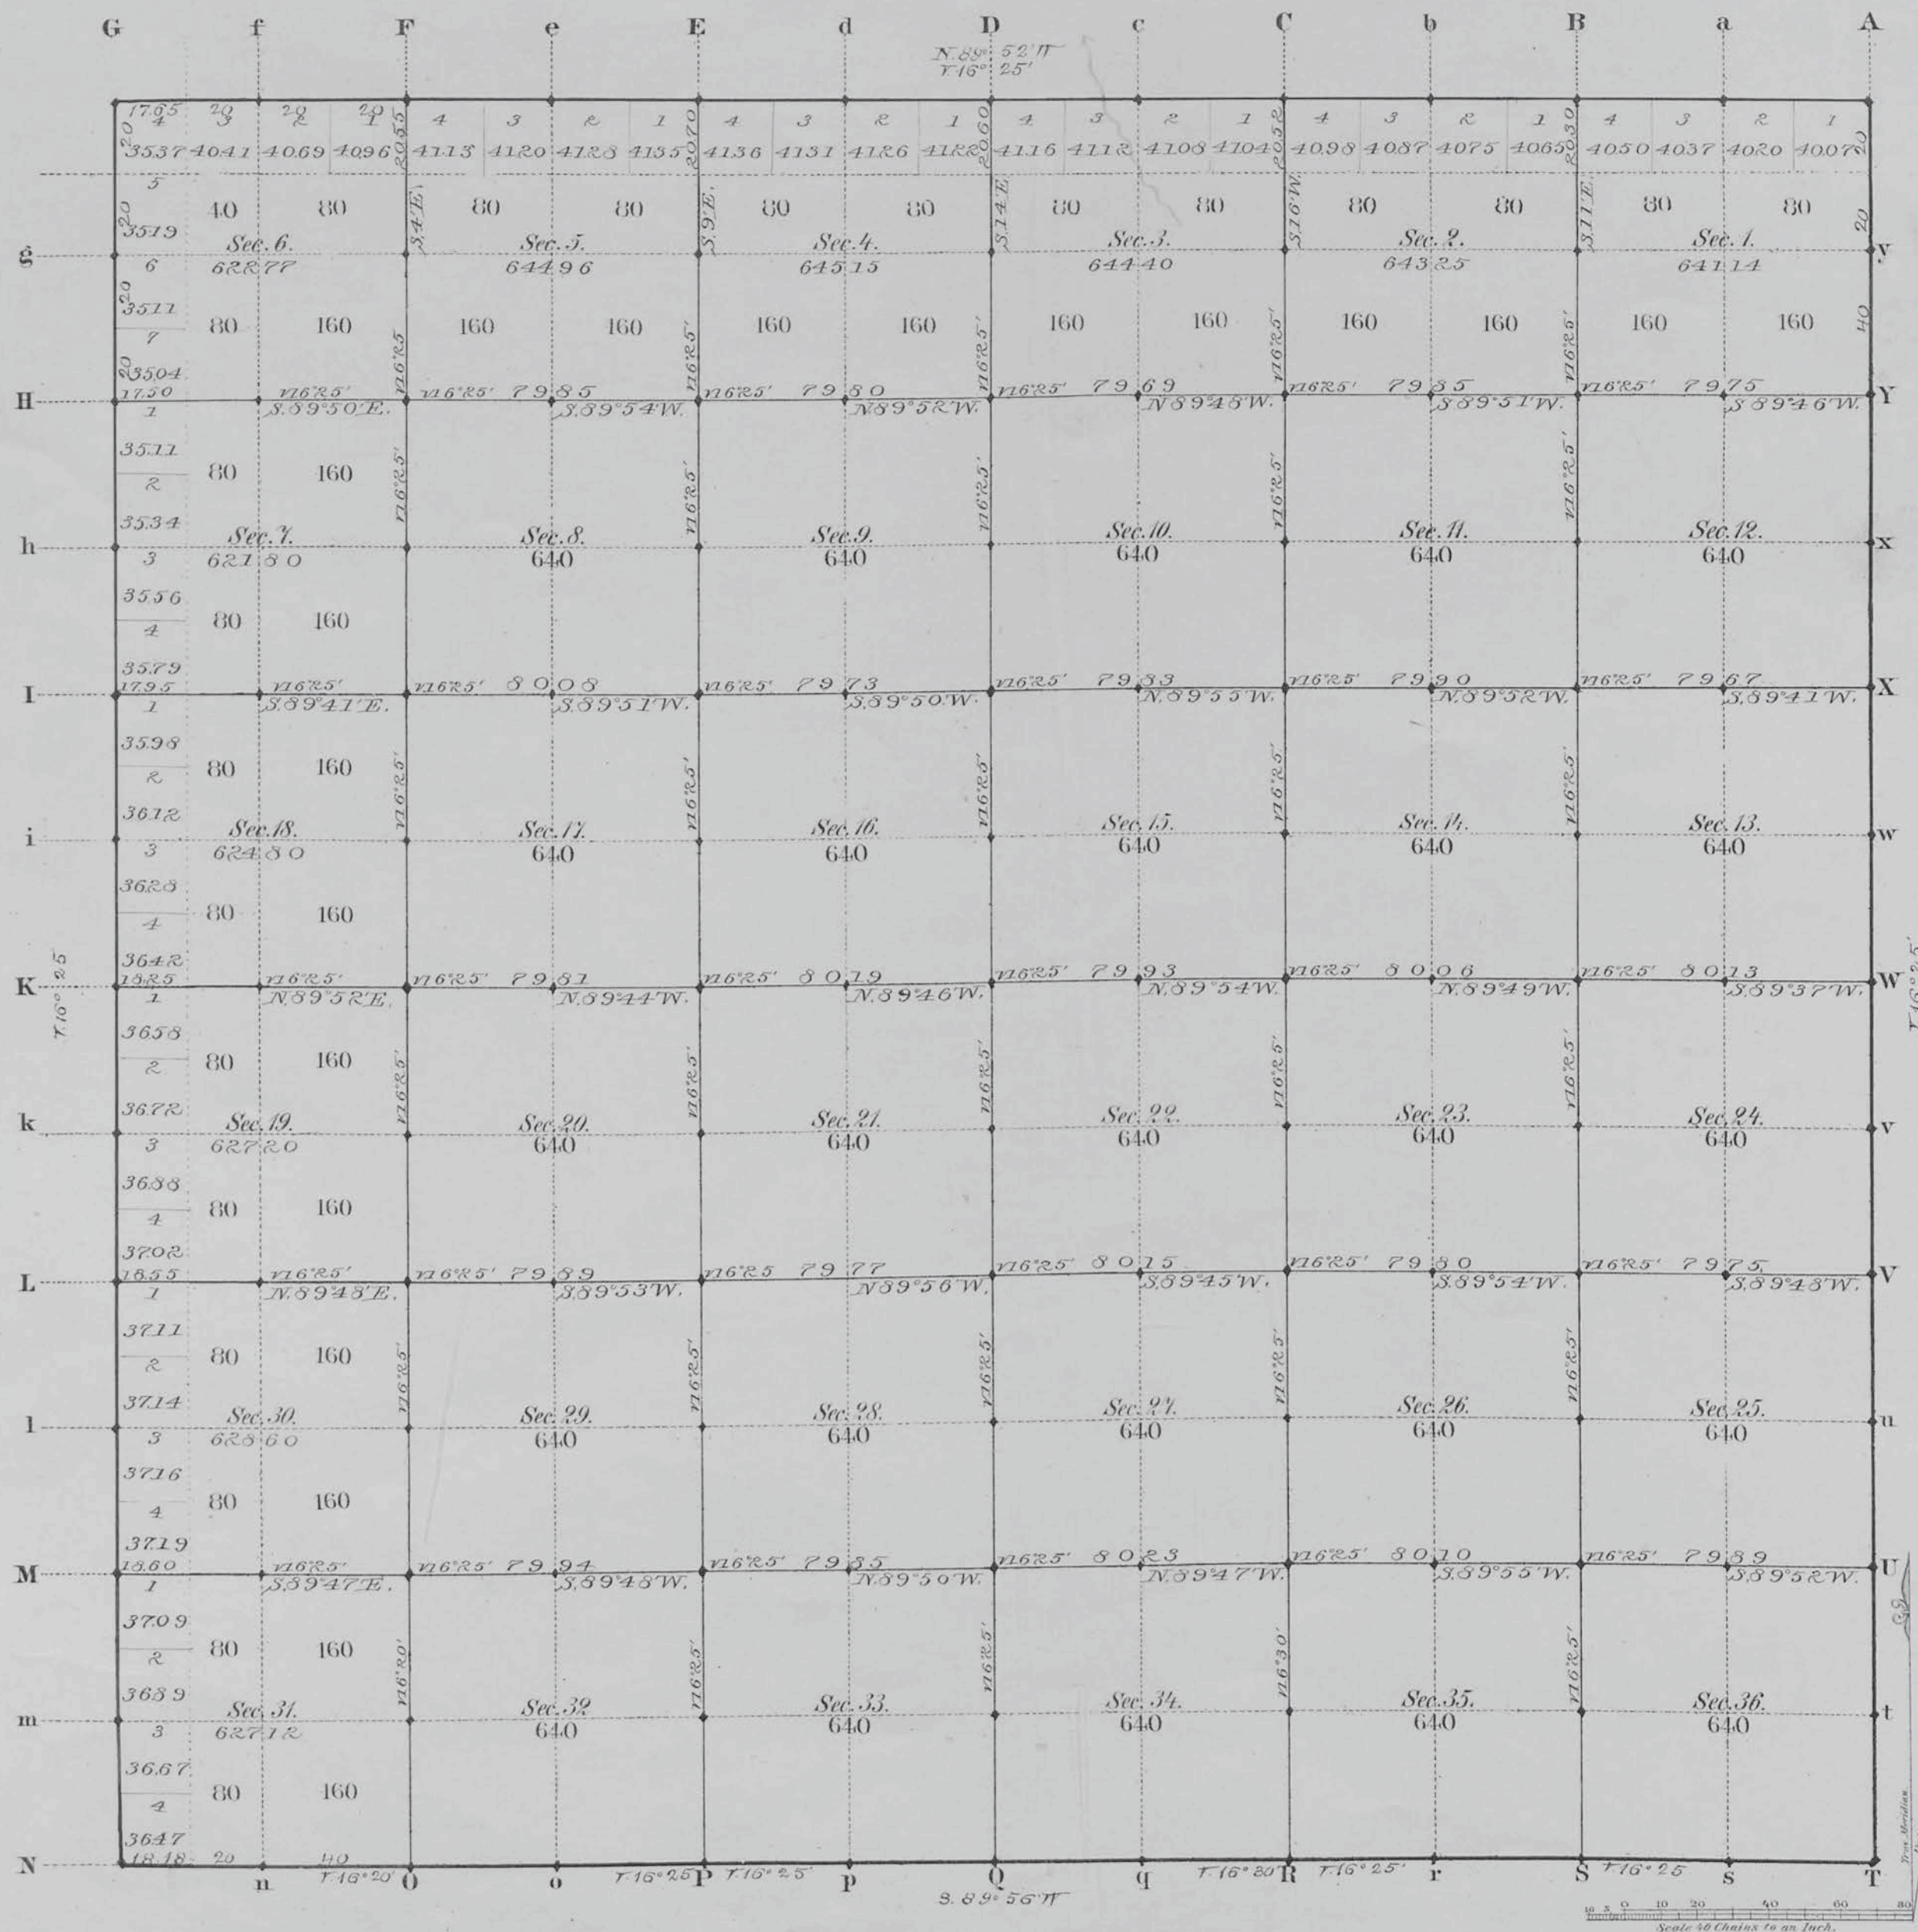

Total number of Acres, 22,971.19


Surveys Designated	By Whom Surveyed	Date of Contract	Amount of Survey Acres	When Surveyed	Magnetic Declination
Township lines	W. O. Porter	July 11, 1882	22 75 85	Oct. 5, 10, 11, 1882	16° 25' E. of S.
Subdivisions	" " "	" " "	52 71 16	Oct. 23-31, 1882	16° 25' "
Connections	" " "	" " "			

The above Map of Township N^o 22 North Range N^o 94 West of the 6th Principal Meridian Wyoming Territory is strictly conformable to the field notes of the survey thereof on file in this Office, which have been examined and approved

Surveyor General's Office, *Edw. C. Davis*
Cheyenne Wyoming
October 6th 1883

TOWNSHIPS NOS. 21 AND 22 NORTH, RANGES NOS. 93, 94, 95, AND 96 WEST, SIXTH PRINCIPAL MERIDIAN, WYOMING

DEPENDENT RESURVEY OF EXTERIOR LINES

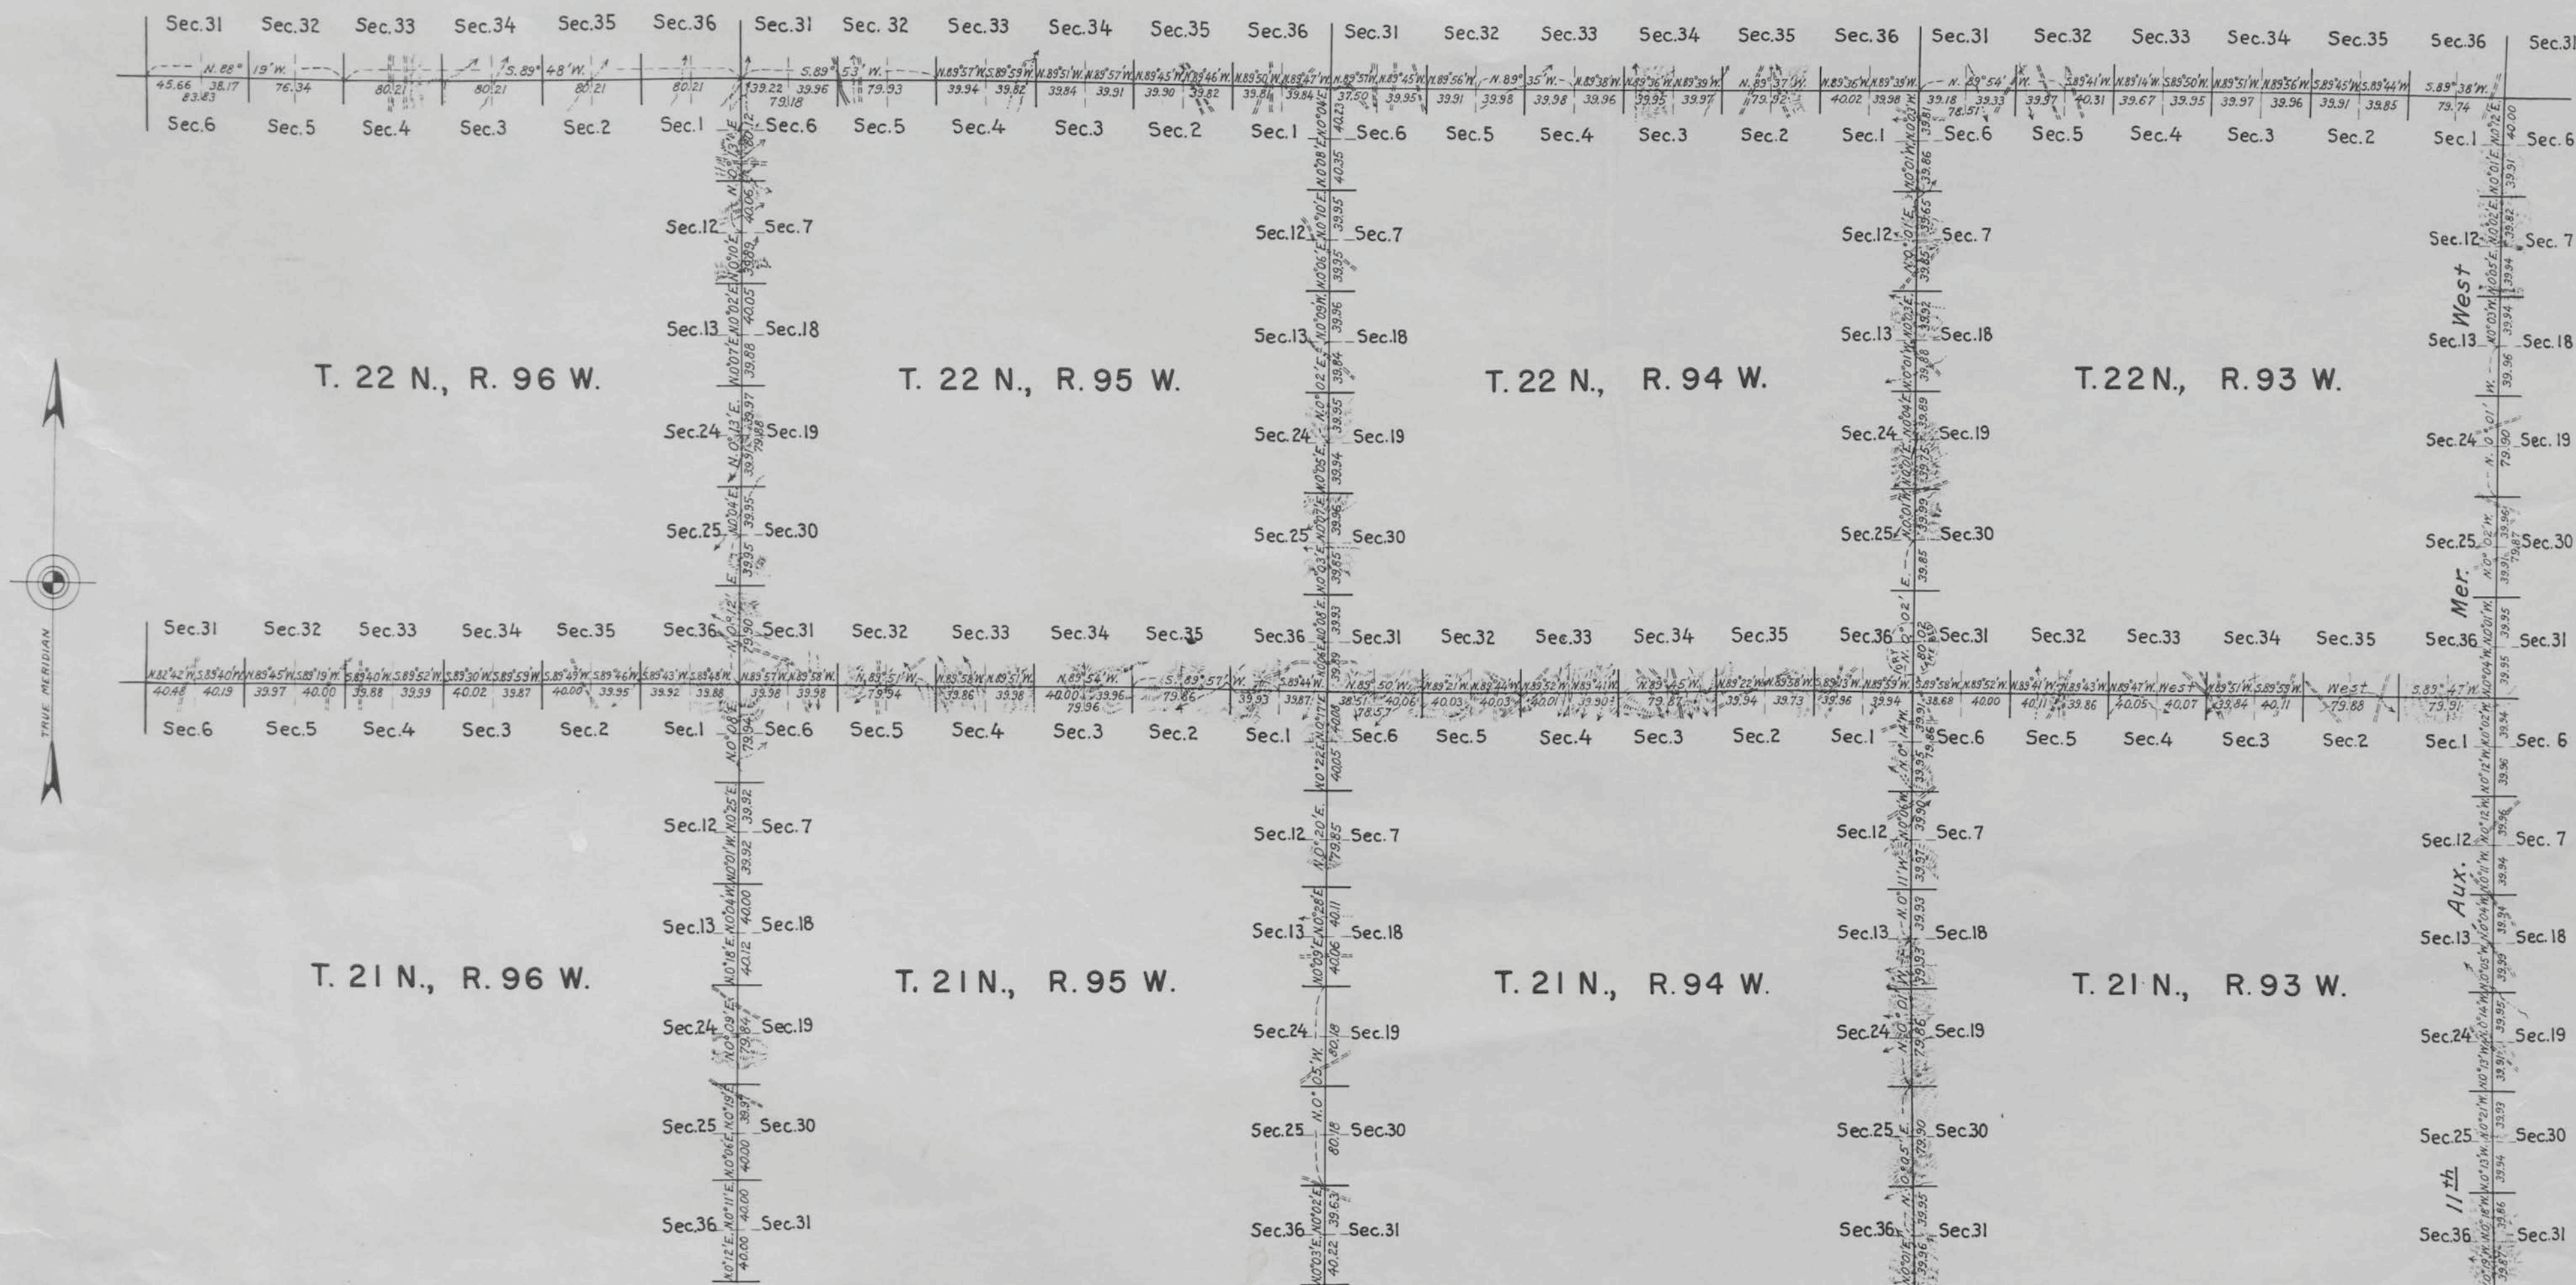

Resurvey authorized by General Land Office letter "E" dated June 12, 1937.

Scale: 100 chs. to an inch

LINES DESIGNATED	BY WHOM SURVEYED	GROUP		MILEAGE MLS. CHS.	WHEN SURVEYED	
		No.	DATE		BEGUN	COMPLETED
Exterior	Anthony C. Kimmell Russell C. MacDonald	167	Aug. 26, 1937	95 65.67	Oct. 21, 1937	Nov. 8, 1937

Office of Supervisor of Surveys
Denver, Colorado, May 18, 1939.
The above plat of the exterior lines of Townships Nos. 21 and 22 North, Ranges Nos. 93, 94, 95, and 96 West of the Sixth Principal Meridian, Wyoming, is strictly conformable to the field notes of the survey thereof which have been examined and approved.


Supervisor of Surveys.

UNITED STATES DEPARTMENT OF THE INTERIOR
GENERAL LAND OFFICE
Washington, D.C., Feb. 3, 1940.
The survey represented by this plat having been correctly executed in accordance with the requirements of law and the regulations of this office, is hereby accepted.

Acting Assistant Commissioner.

EXTERIOR LINES.

Magnetic Variation East Scale 3 miles to one inch.

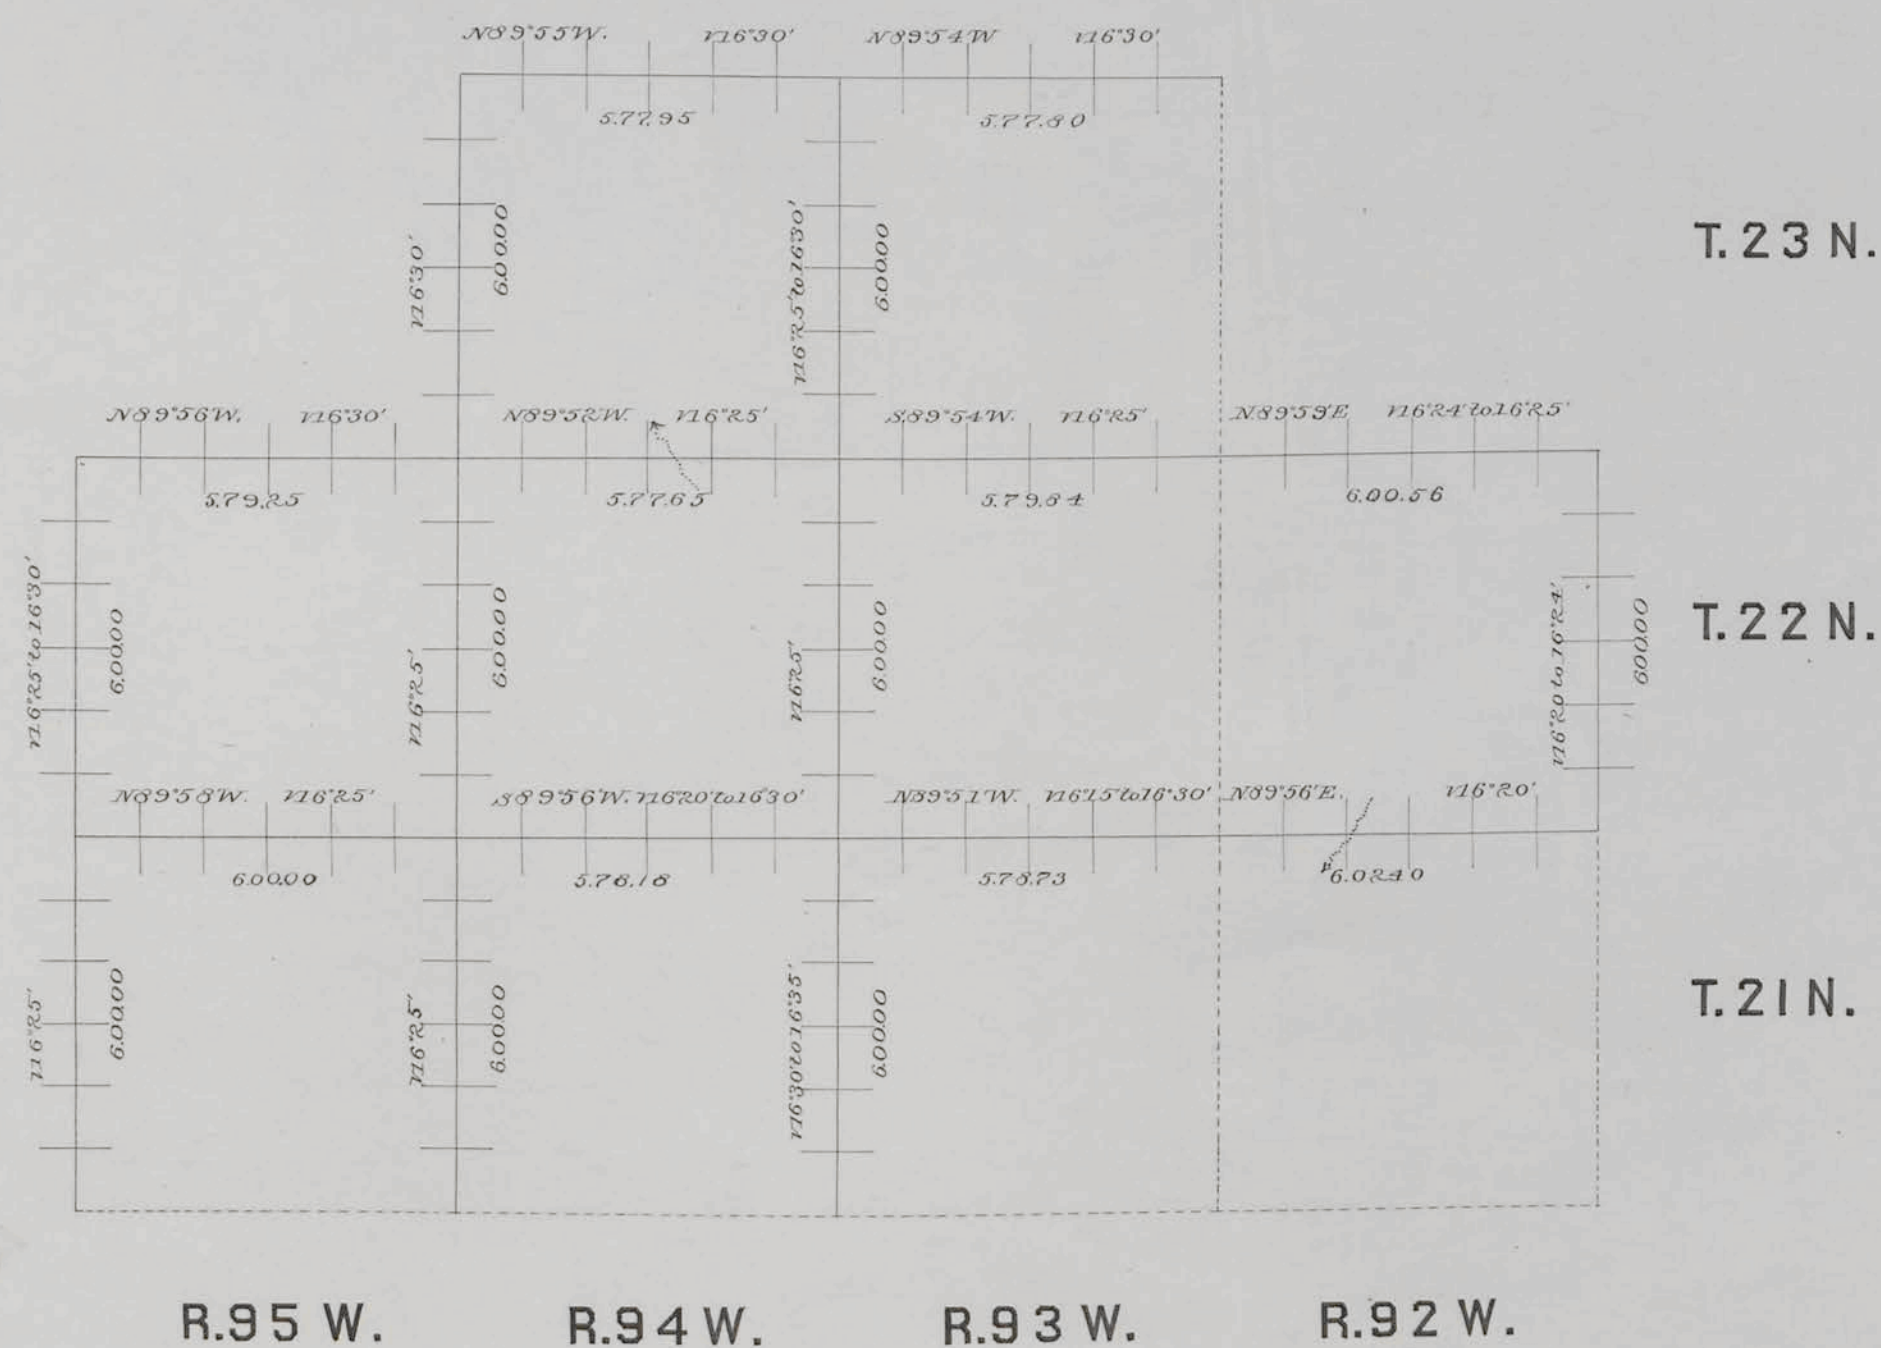

Surveys Designated	By Whom Surveyed	Date of Contract	Amount of Surveys M ² C ² E ²	When Surveyed
Exterior lines	W.O. Downey	July 11 th 1882	113 72 36	Oct. 2 nd - 17 th 1882

I hereby certify that the above diagram of the Exterior Lines of Townships 21 & 22 N. Ranges 92, 93, 94, & 95 W. and Townships 23 N. Ranges 93 & 94 West of the 6th Principal Meridian, Wyoming Territory, is strictly conformable to the field notes of the survey thereof on file in this Office which have been examined and approved.

Surveyor General's Office
Cheyenne Wyoming
October 6th 1883 } *Edw. C. Davis* Sur. Gen.