


T. 39 N., R. 115 W., Sixth Principal Meridian, Wyoming, Field Note Links

Plat Accession Number(s)	Year(s) of Survey	
		Township Subdivision Plats
7857	1986	https://www.wy.blm.gov/cadastral/countyplats/teton/fieldnotes/t39nr115w_gp490fn.pdf
-	1971	https://www.wy.blm.gov/cadastral/countyplats/teton/fieldnotes/t39nr115w_gp262fn.pdf
4872	1907	https://www.wy.blm.gov/cadastral/countyplats/teton/fieldnotes/t39nr115w_c324fn.pdf

TOWNSHIP 39 NORTH, RANGE 115 WEST, OF THE SIXTH PRINCIPAL MERIDIAN, WYOMING.
DEPENDENT RESURVEY AND SUBDIVISION OF SECTION 18

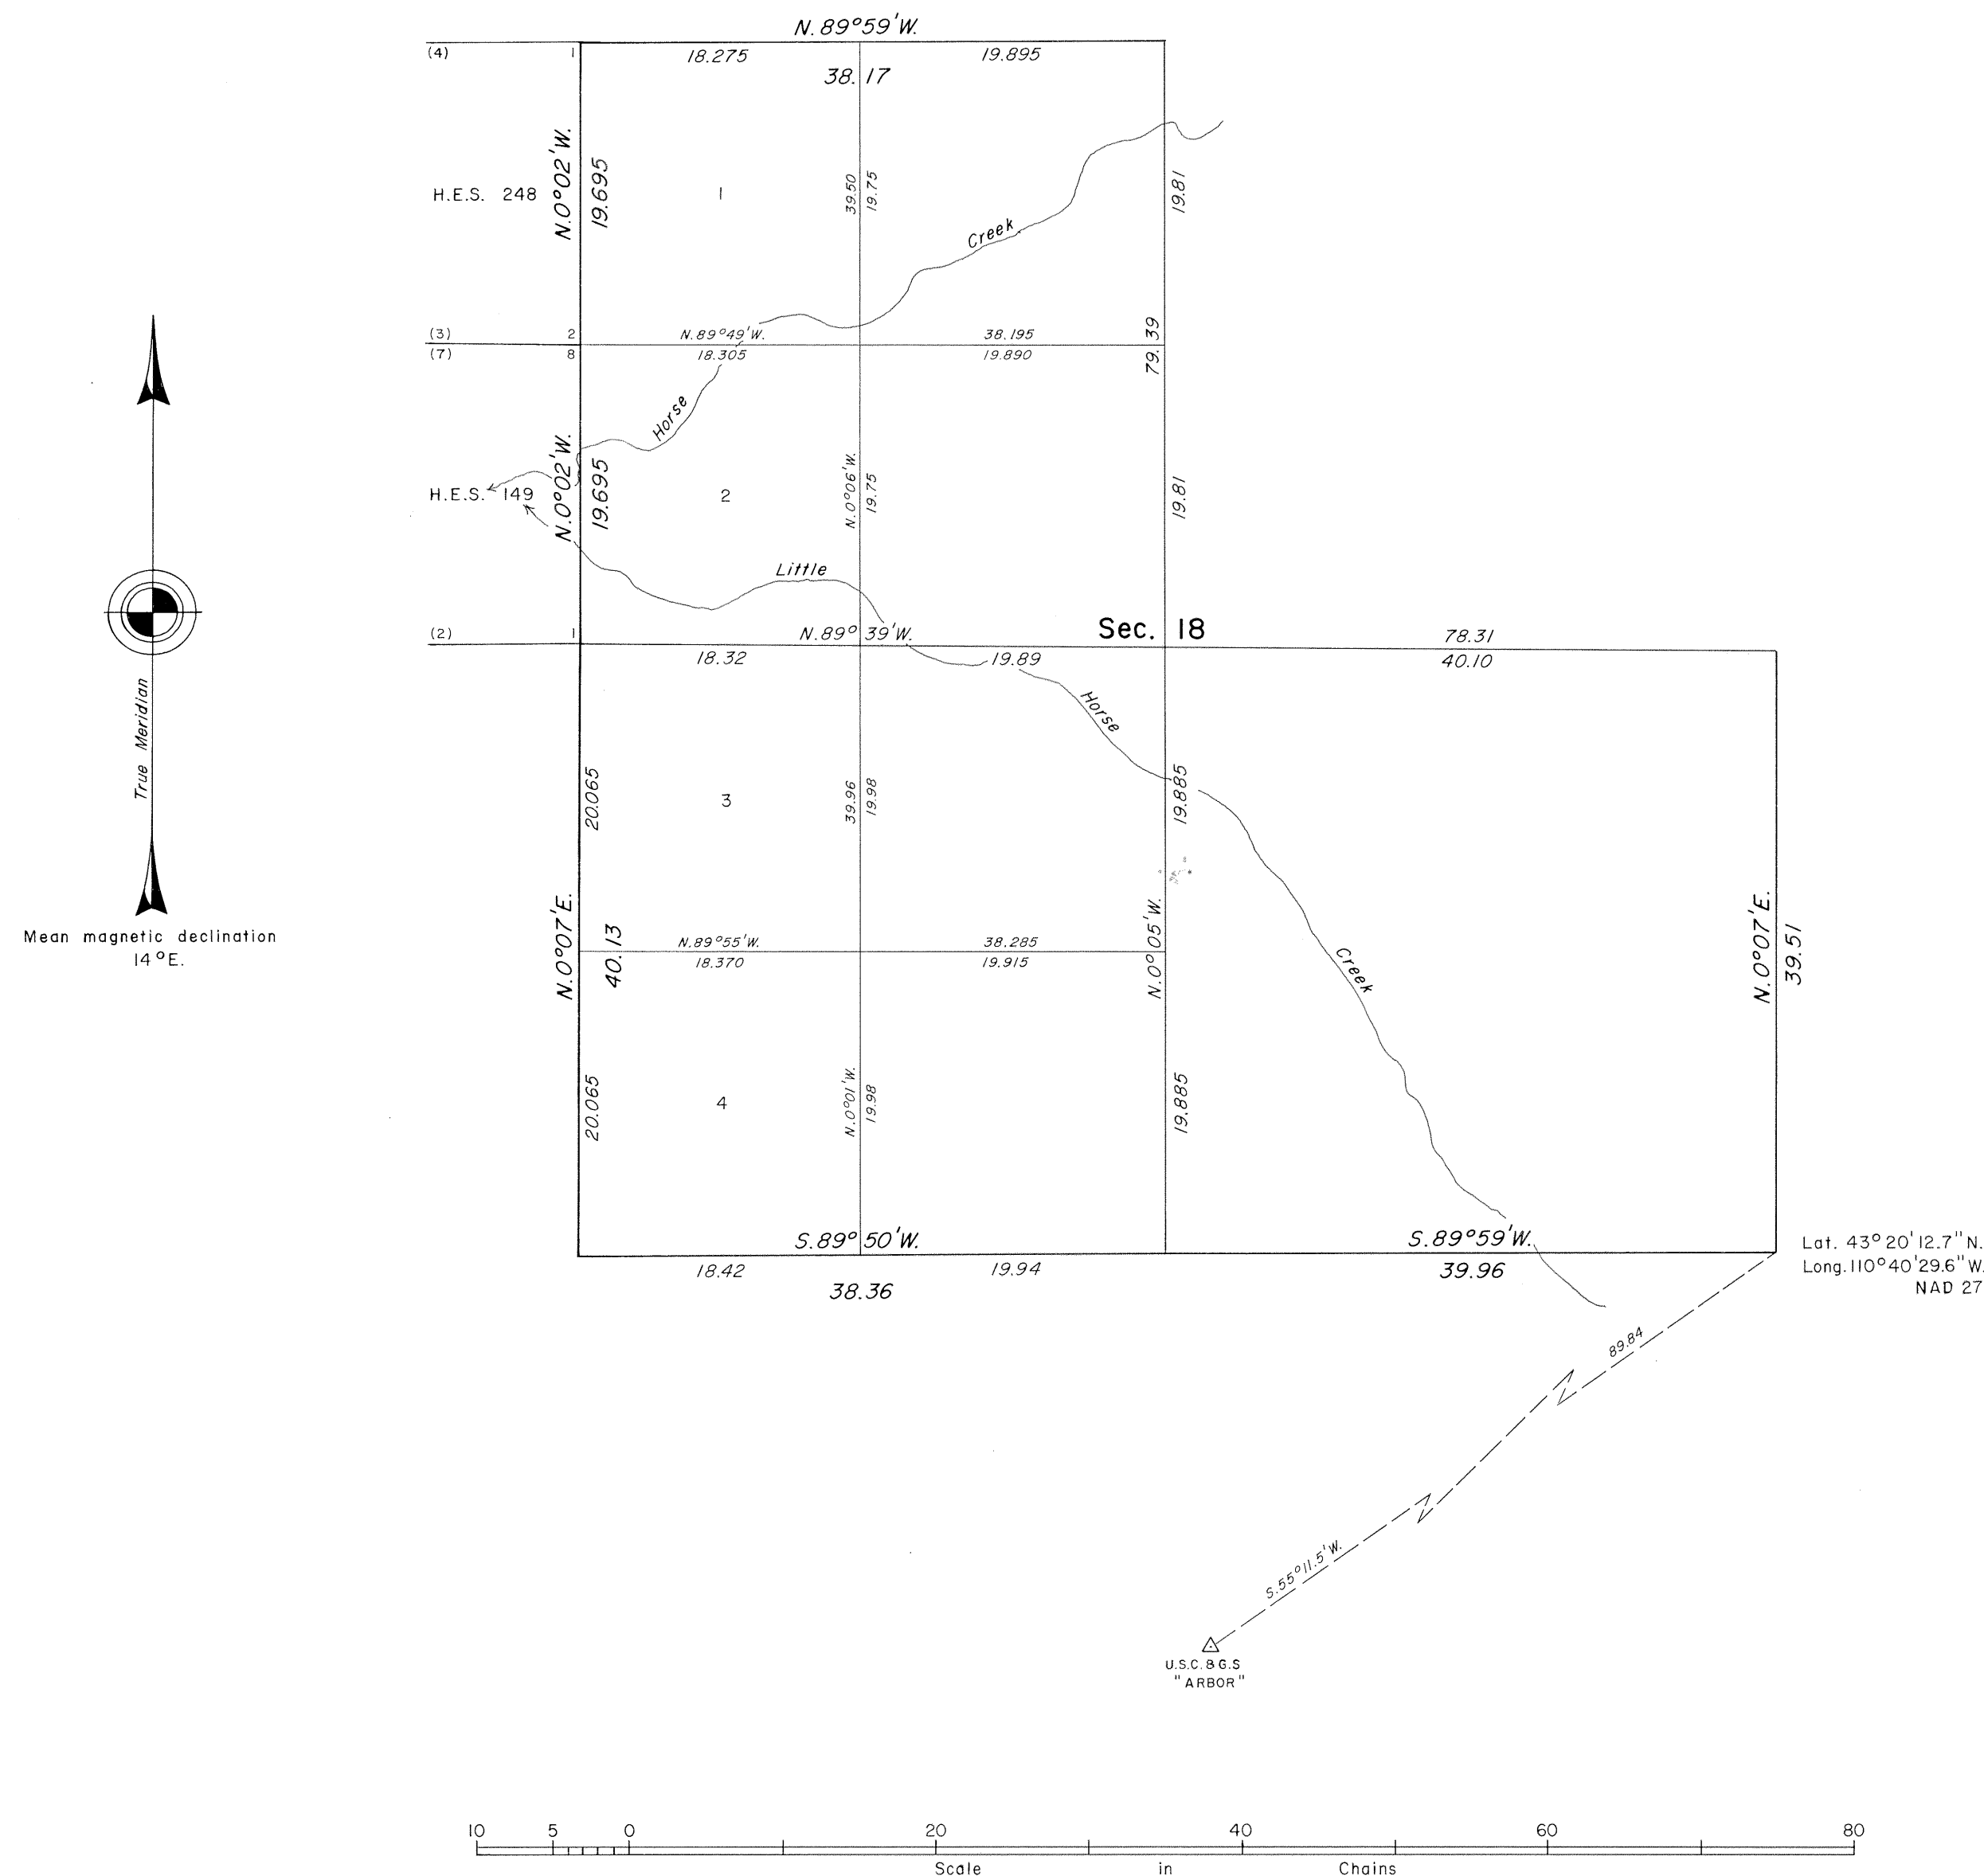

A history of surveys is contained in the field notes.

This plat represents the dependent resurvey of a portion of the west boundary and a portion of the subdivisional lines designed to restore the corners in their true original locations according to the best available evidence, and the subdivision of section 18, T. 39 N., R. 115 W., Sixth Principal Meridian, Wyoming.

The lottings and areas are as shown on the plat approved February 14, 1908.

Survey executed by William H. Herbst, Cadastral Surveyor, beginning June 17, 1986, and completed June 26, 1986, pursuant to Special Instructions dated June 5, 1986, for Group No. 490, Wyoming.


UNITED STATES DEPARTMENT OF THE INTERIOR
BUREAU OF LAND MANAGEMENT

Cheyenne, Wyoming November 8, 1988

This plat is strictly conformable to the approved field notes, and the survey, having been correctly executed in accordance with the requirements of law and the regulations of this Bureau, is hereby accepted.

For the Director

Richard S. Baker
Chief Cadastral Surveyor for Wyoming

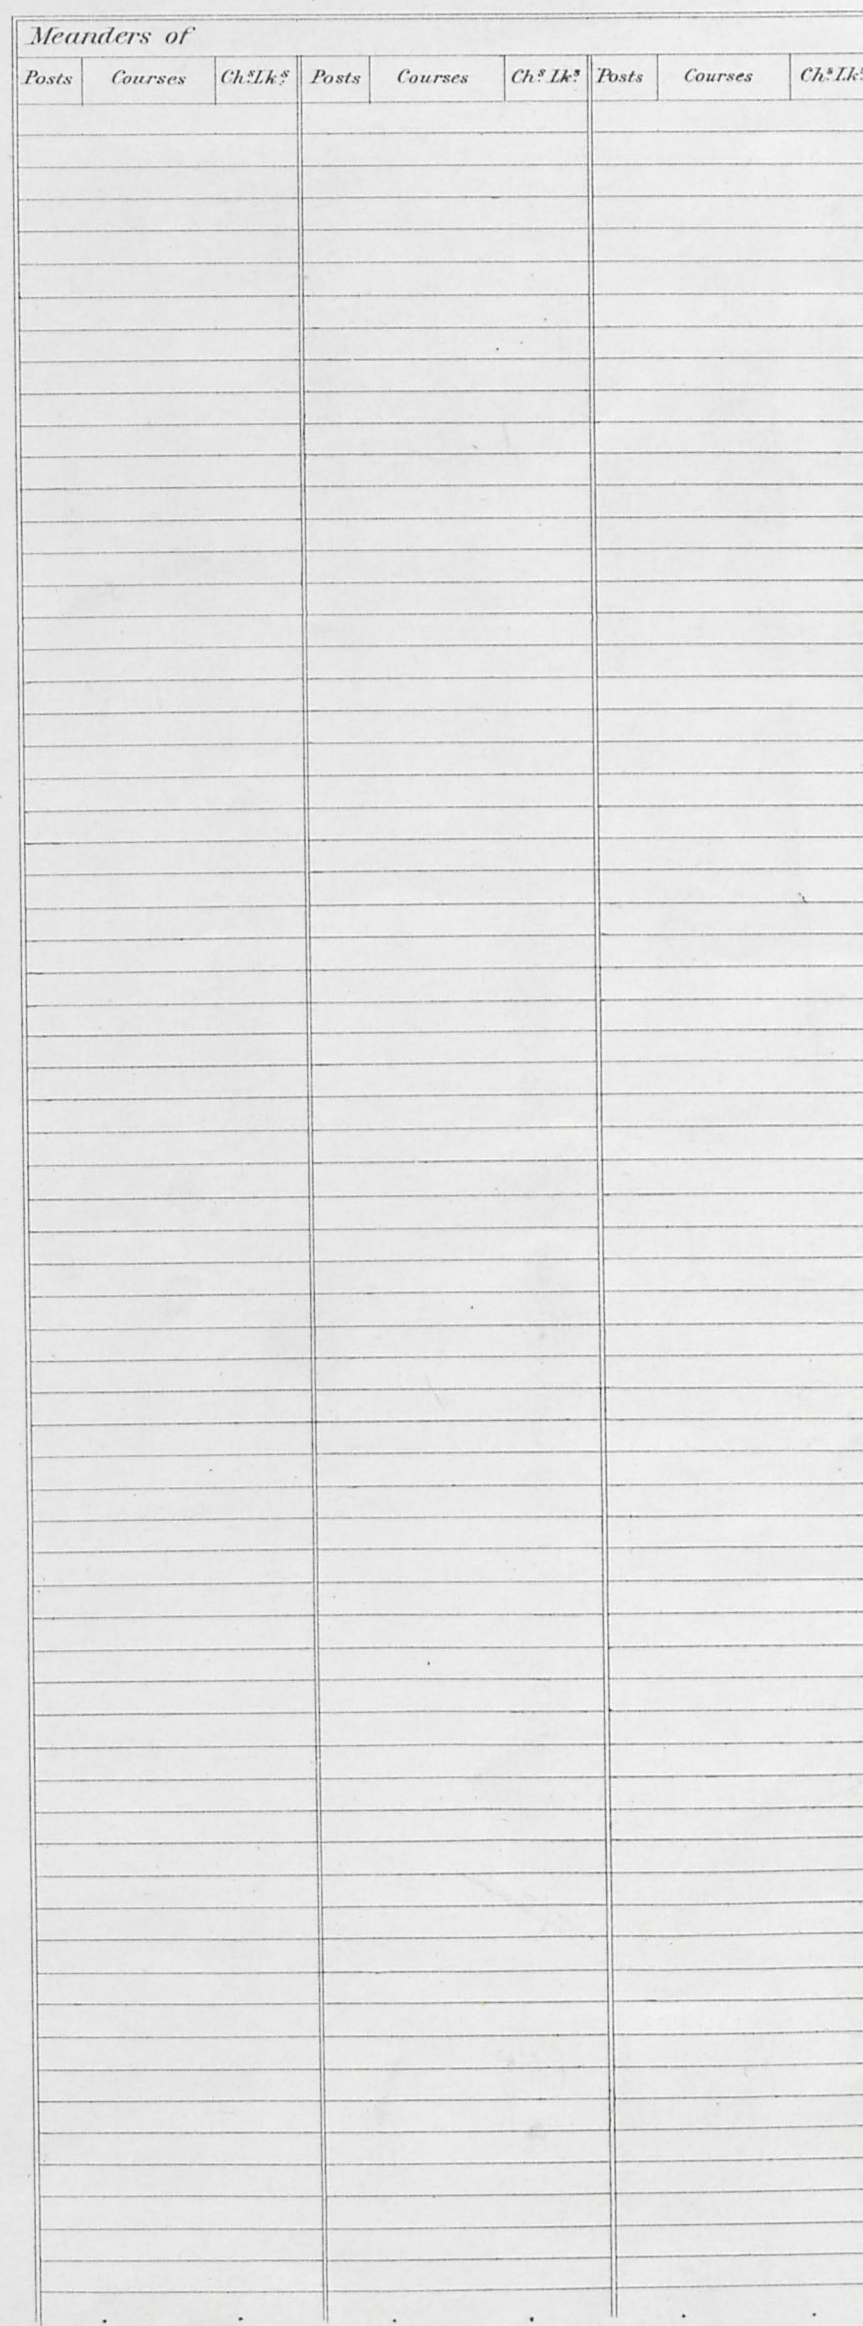
$$G \quad f \quad F \quad e \quad E \quad d \quad D \quad c \quad C \quad b \quad B \quad a \quad A$$


The above Map of Township N. 39 North, of Range N. 115 West of the
 Sixth Principal Meridian, Wyoming, is strictly conformable to the field
 notes of the survey thereof on file in this Office, which have been examined and approved.
 Surveyor General's Office,
 Cheyenne, Wyoming, February 14, 1908.



Accepted by the Hon Commissioner in his letter
"E", October 6, 1908. Duplicate plat forwarded to Evanston
Land Office, October 26, 1908.

TOWNSHIP 39 NORTH, RANGE 115 WEST OF THE SIXTH PRINCIPAL MERIDIAN, WYOMING.

INDEX TO CORNER REMONUMENTATION WITHOUT SURVEY

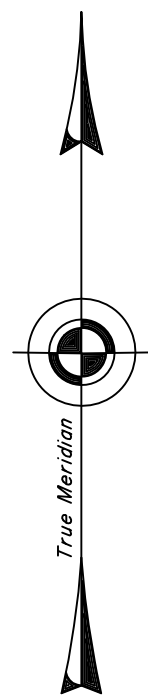

Sec. 7

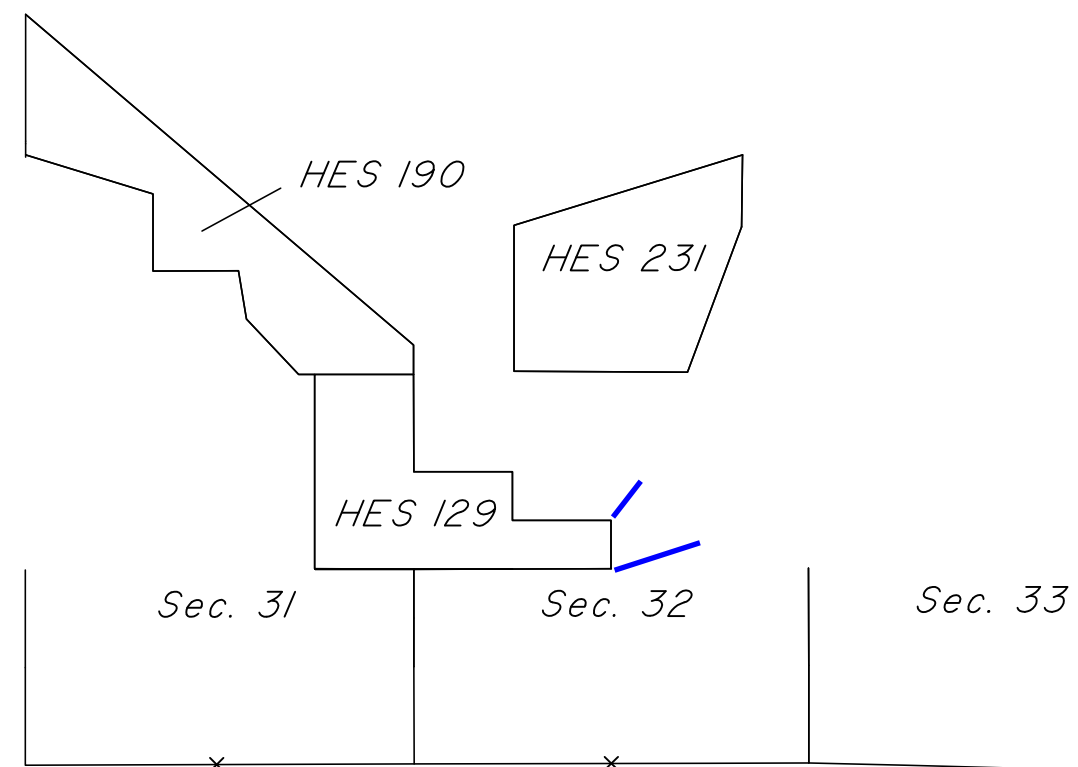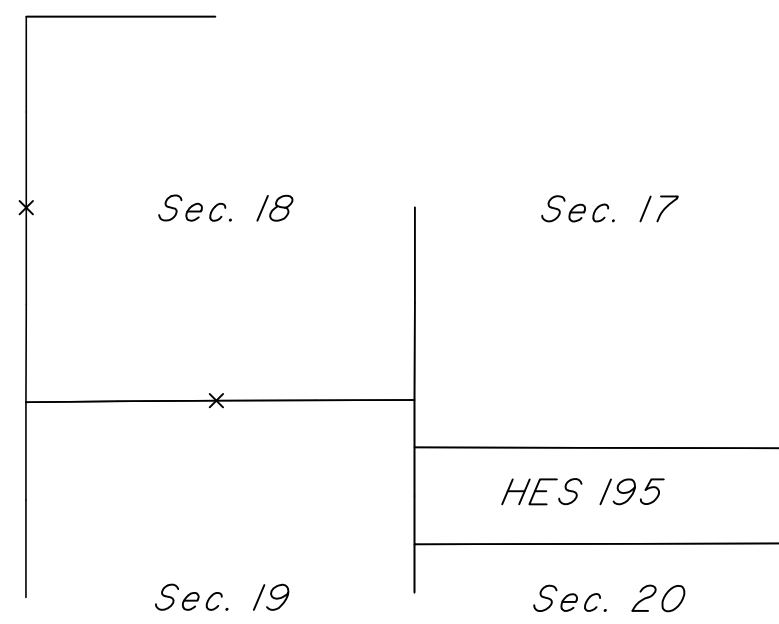

NOT TO SCALE

LEGEND

Remonumented Corner as Indicated


4857

TOWNSHIP EXTERIORS

Scale: 1 inch to 160 chains.

Table of Mileage

Surveys Designated	Amount	When Surveyed
Township Lines Surveyed	Mls. Chs. Lks. 4 38 82	August 12-24, 1907
" " Retraced	1 39 18	" 5-6 "

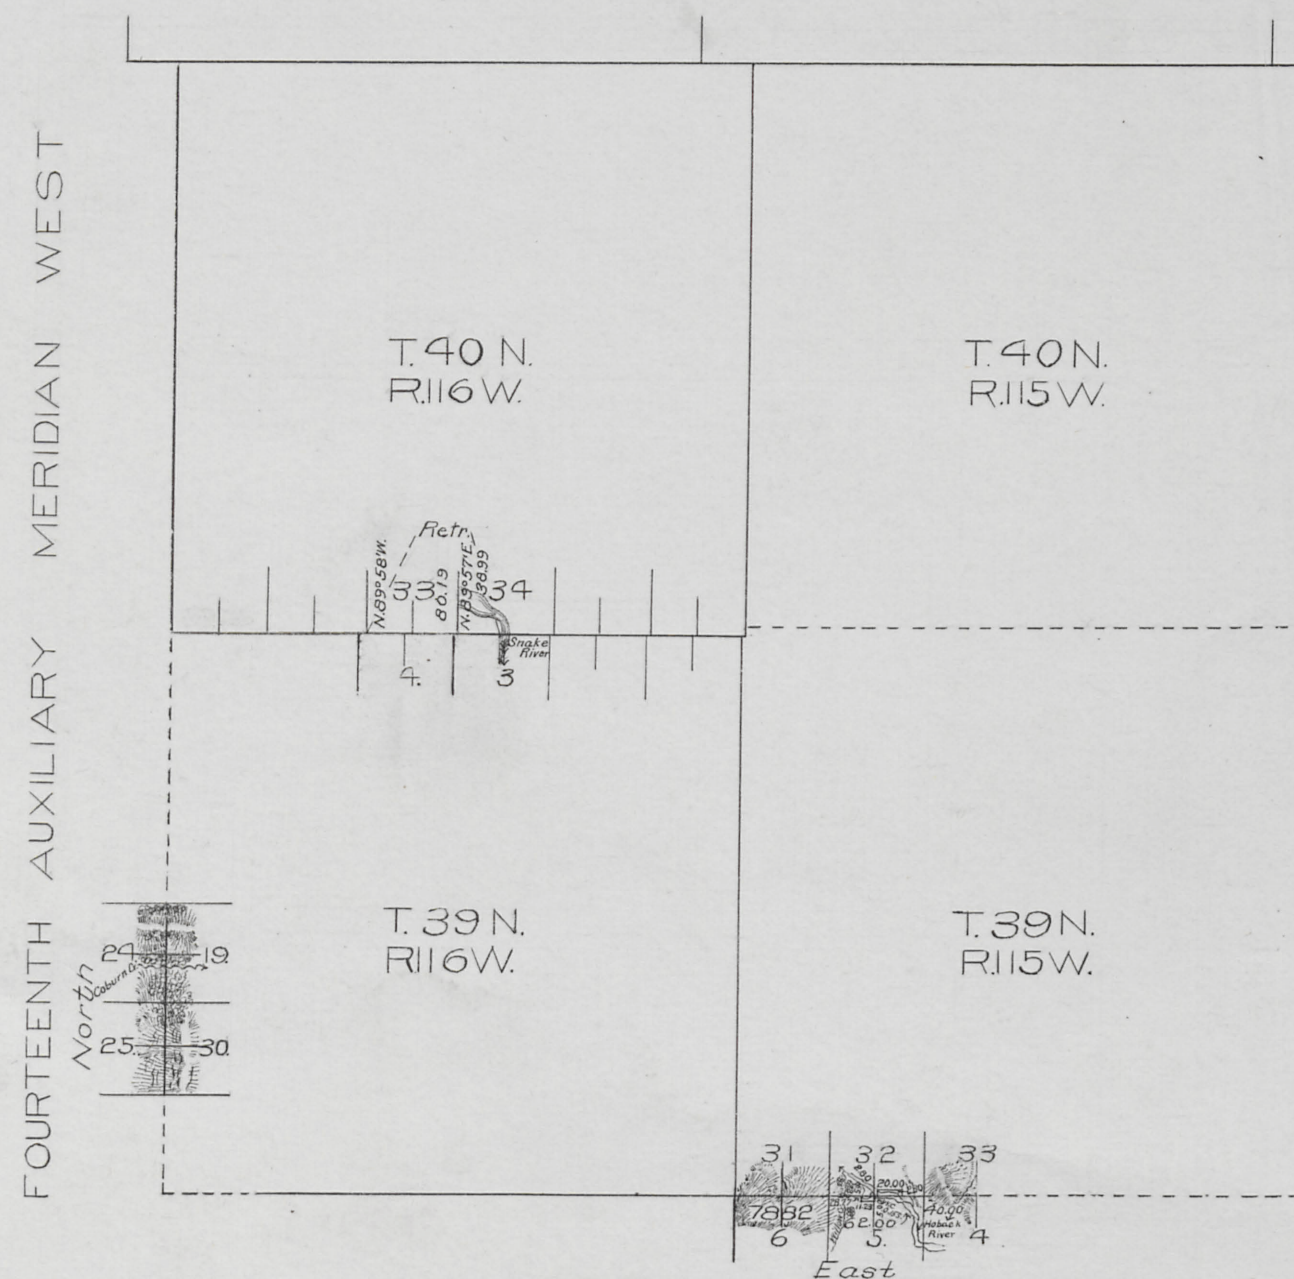

This Plat
of the
Fourteenth Auxiliary Meridian West
through a part of T. 39 N. R. 116 W.,
a part of the South Boundary of T. 39
N. R. 115 W. and the
Retracement of
a part of the South Boundary of T.
40 N. R. 116 W. of the Sixth Principal
Meridian

Wyoming
is strictly conformable to the field
notes of the survey thereof

by
Adrian J. Parshall U.S.D.S.
Under his
Contract No. 324
dated April 12, 1907
which have been examined, approved
and filed in this office.
U.S. Surv. Gen'l's Office
Cheyenne, Wyoming.

February 14, 1908.

Alpheus P. Starnan
U.S. Surv. Gen'l.

T. 39 N., R. 115 W., Sixth Principal Meridian, Wyoming, Homestead Entry Survey Links

Plat Accession Number(s)	Year(s) of Survey	
		Homestead Entry Survey No. 129 (Sections 31 and 32)
5279	1915	https://www.wy.blm.gov/cadastral/homesteads/100-149/hes129.pdf
		Homestead Entry Survey No. 190 (Section 30)
5330	1920	https://www.wy.blm.gov/cadastral/homesteads/150-199/hes190.pdf
		Homestead Entry Survey No. 195 (Section 20)
5335	1920	https://www.wy.blm.gov/cadastral/homesteads/150-199/hes195.pdf
		Homestead Entry Survey No. 231 (Section 29)
5365	1920	https://www.wy.blm.gov/cadastral/homesteads/200-255/hes231.pdf
		Homestead Entry Survey No. 232 (Section 6)
5366	1920	https://www.wy.blm.gov/cadastral/homesteads/200-255/hes232.pdf