



TOWNSHIP 40 NORTH, RANGE 117 WEST, OF THE SIXTH PRINCIPAL MERIDIAN, WYOMING.

SUPPLEMENTAL PLAT

UNITED STATES DEPARTMENT OF THE INTERIOR
BUREAU OF LAND MANAGEMENT
Cheyenne, Wyoming August 28, 2014

For the Director
John P. Lee
John P. Lee
Chief Cadastral Surveyor for Wyoming

This plat, showing amended federal ownership, is based upon the official records and, having been correctly prepared in accordance with the regulations of this Bureau, is hereby accepted.

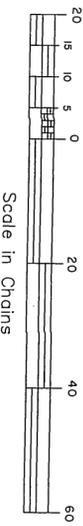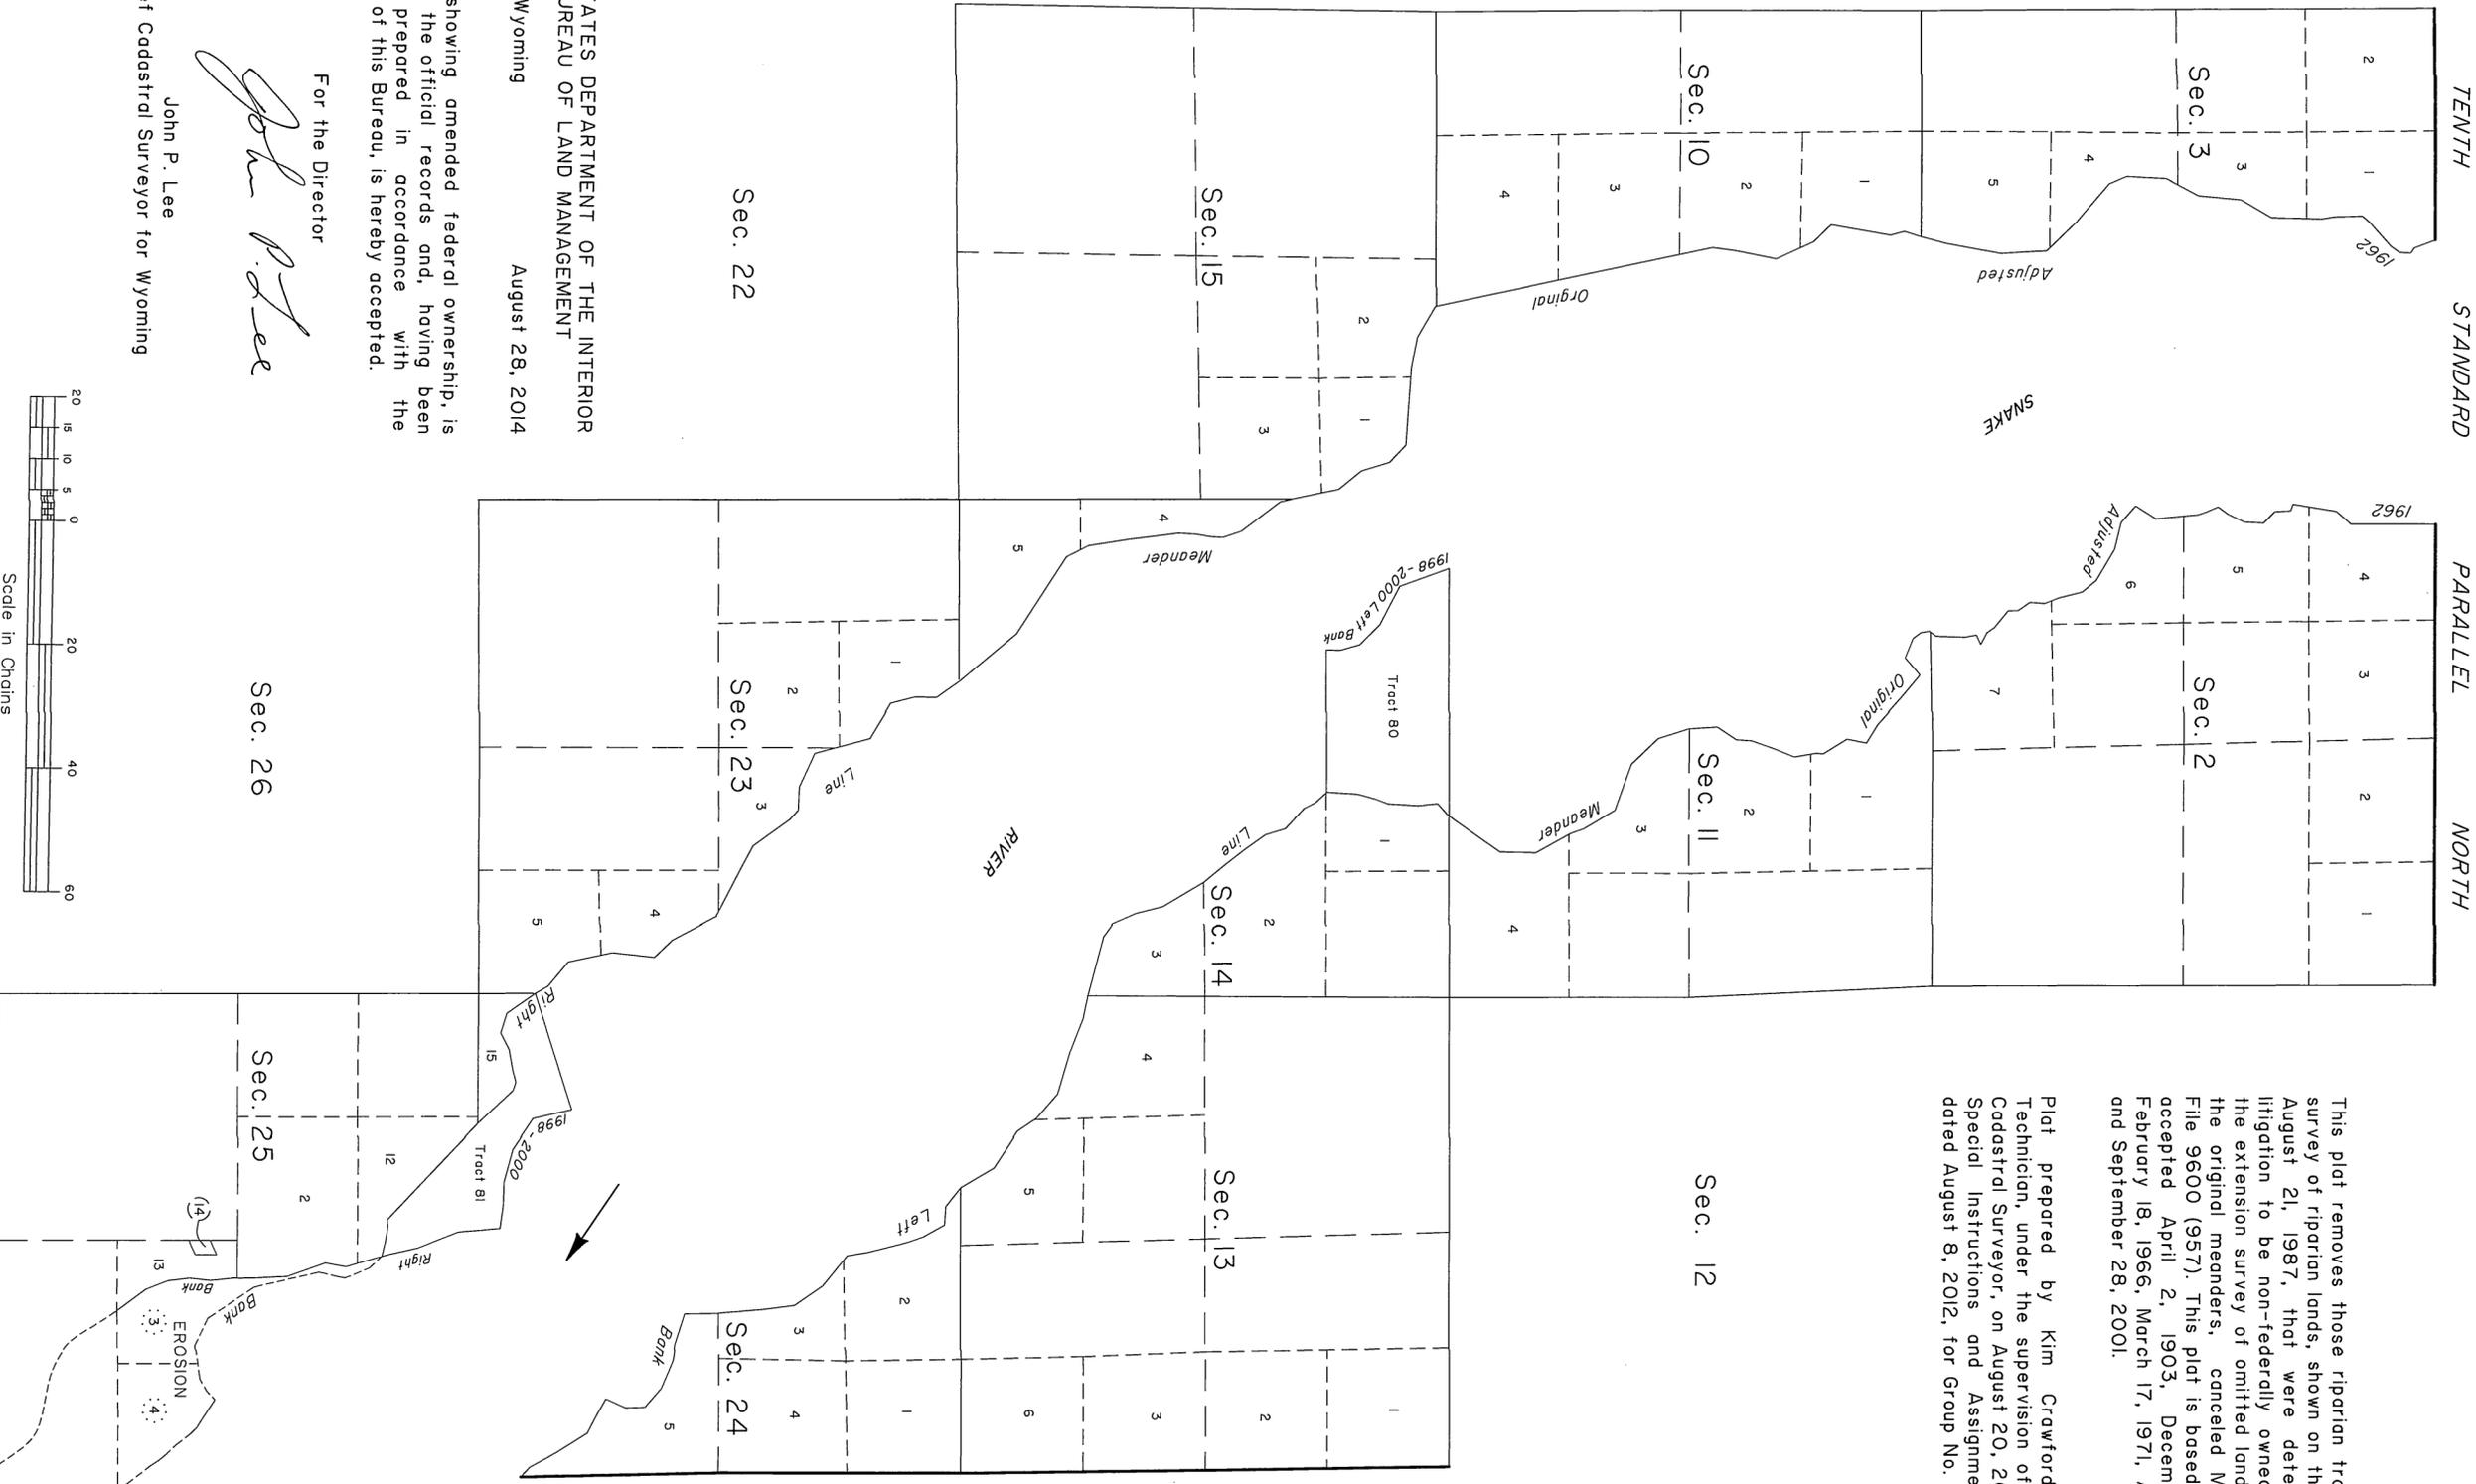

This plat removes those riparian tracts created by survey of riparian lands, shown on the plat accepted August 21, 1987, that were determined through litigation to be non-federally owned, and removes the extension survey of omitted lands lying between the original meanders, canceled March 2, 2000, File 9600 (957). This plat is based upon the plats accepted April 2, 1903, December 16, 1963, February 18, 1966, March 17, 1971, August 21, 1987 and September 28, 2001.

Plat prepared by Kim Crawford, Cartographic Technician, under the supervision of Joel T. Ebner, Cadastral Surveyor, on August 20, 2012, pursuant to Special Instructions and Assignment Instructions dated August 8, 2012, for Group No. 870, Wyoming.