


TOWNSHIP 41 NORTH, RANGE 116 WEST, OF THE SIXTH PRINCIPAL MERIDIAN, WYOMING.

SUPPLEMENTAL PLAT

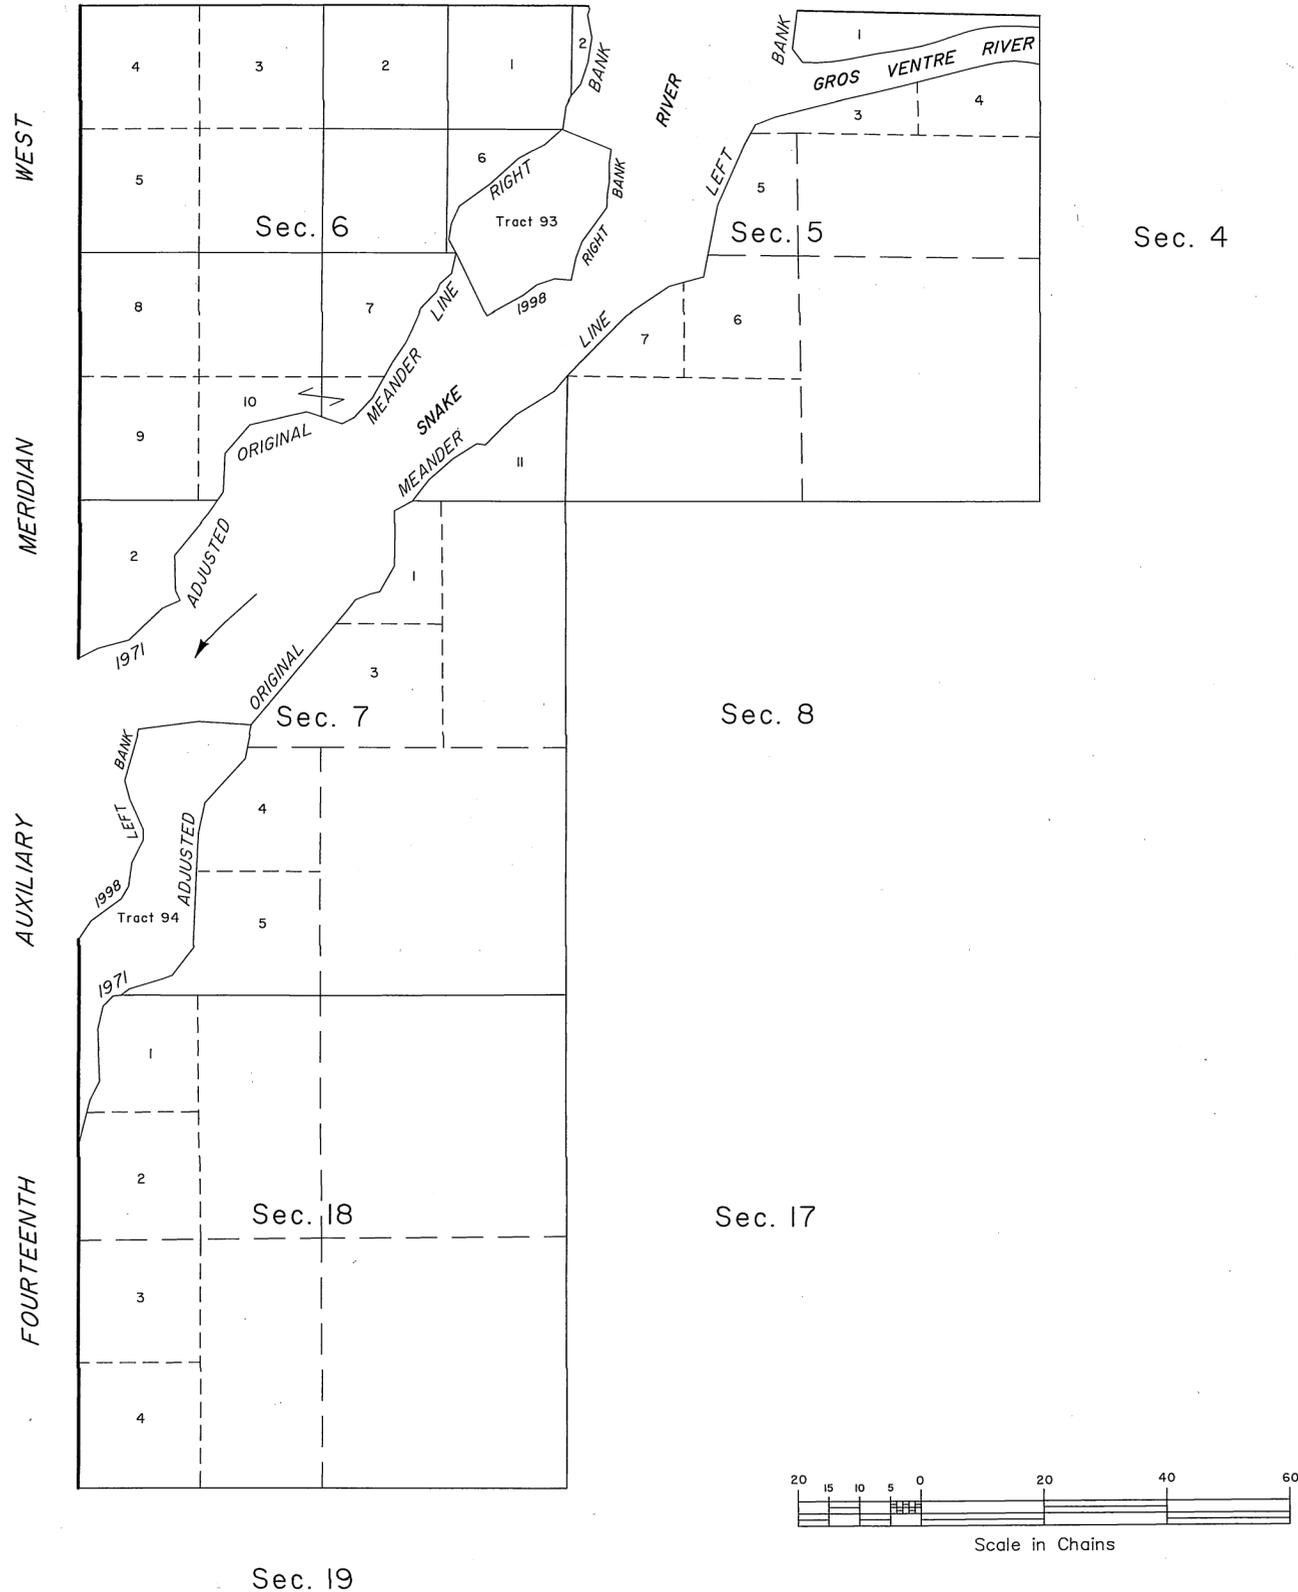

This plat removes those riparian tracts created by survey of riparian lands, shown on the plat accepted August 21, 1987, that were determined through litigation to be non-federally owned, and removes the extension survey of omitted lands lying between the original meanders, canceled March 2, 2000, File 9600 (957). This plat is based upon the plats accepted June 30, 1893, February 26, 1970, November 9, 1973 and September 28, 2001.

Plat prepared by Kim Crawford, Cartographic Technician, under the supervision of Joel T. Ebner, Cadastral Surveyor, on October 24, 2012, pursuant to Special Instructions and Assignment Instructions dated August 8, 2012, for Group No. 870, Wyoming.

UNITED STATES DEPARTMENT OF THE INTERIOR
BUREAU OF LAND MANAGEMENT

Cheyenne, Wyoming August 28, 2014

This plat, showing amended federal ownership, is based upon the official records and, having been correctly prepared in accordance with the regulations of this Bureau, is hereby accepted.

For the Director

John P. Lee
Chief Cadastral Surveyor for Wyoming

