


TOWNSHIP 41 NORTH, RANGE 117 WEST, OF THE SIXTH PRINCIPAL MERIDIAN, WYOMING.

SUPPLEMENTAL PLAT SHOWING TRACT SEGREGATION IN SECTIONS 23 AND 24

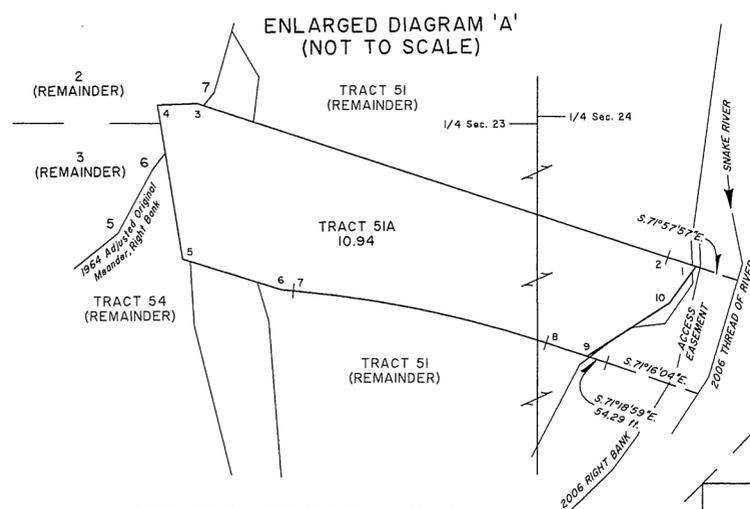

METES-AND-BOUNDS DESCRIPTION - TRACT 51A

No. 1, Tract 51A, on the approximate 1990 high water line of the Snake River (right bank).
 N.71°57'57"W., 80.78 ft.
 No. 2, Tract 51A, at intersection with the west line of the levee easement recorded in Book 8 of Mixed Records, page 595, in the Teton County Clerk's Office in Jackson, Wyoming.
 N.71°57'57"W., 1323.73 ft.
 No. 3, Tract 51A
 S.87°30'07"W., 105.63 ft.
 No. 4, Tract 51A, on the east line of the tract conveyed to the Wyoming State Highway Commission, recorded in Book 14 of Deeds, page 260, Teton County Clerk's Office in Jackson, Wyoming. From this point, the cor. of secs. 13, 14, 23 and 24, bears N.21°25'35"E., 2781.86 ft. dist.
 S.9°21'51"E., 417.93 ft., along the said record tract line, identical with line 4-5 of Tract 51A.
 No. 5, Tract 51A
 S.72°54'51"E., 275.80 ft., along the said record tract line, identical with line 5-6 of Tract 51A.
 No. 6, Tract 51A
 S.85°01'51"E., 32.80 ft., along the said record tract line, identical with line 6-7 of Tract 51A.
 No. 7, Tract 51A, and beginning of circular curve.
 Along the said record tract line, identical with line 7-8 of Tract 51A, on a circular curve to the right having a radius of 2964.81 ft.; the chord of said arc bears S.78°21'15"E., 689.14 ft. dist.
 No. 8, Tract 51A, and end of circular curve, at intersection with the north right-of-way line of the easement for Wyoming Highway No. 22, recorded in Book 10 of Mixed Records, page 9, Teton County Clerk's Office in Jackson, Wyoming, said right-of-way line being in a spiral curve section to the right, concentric with and 100 ft. northerly of the four degree spiral curve of the center line of Wyoming Highway No. 22.
 Along the said right-of-way line, identical with line 8-9 of Tract 51A, on a spiral curve to the right; the chord of said arc bears S.71°56'41"E., 116.62 ft. dist.
 No. 9, Tract 51A, at intersection with the approximate 1990 high water line of the Snake River (right bank).
 N.56°53'01"E., 262.71 ft., along the approximate 1990 high water line of the Snake River (right bank), identical with line 9-10 of Tract 51A.
 No. 10, Tract 51A.
 N.35°56'29"E., 120.74 ft., along the approximate 1990 high water line of the Snake River (right bank), identical with line 10-1 of Tract 51A.
 No. 1, Tract 51A, and the point of beginning.
 Containing 10.94 acres.
 The basis of bearing for this description is N.89°58'59"E., from the 1/4 sec. cor. of secs. 14 and 23, to the cor. of secs. 13, 14, 23 and 24.

DESCRIPTION, ACCESS EASEMENT TO RIPARIAN LANDS ATTACHED TO TRACT 51A


Bounded on the west by a line beginning at No. 1, Tract 51A, thence S.35°56'29"W., 120.74 ft., along the approximate 1990 high water line of the Snake River (right bank) to No. 10, Tract 51A; thence S.56°53'01"W., 262.71 ft., along the approximate 1990 high water line of the Snake River (right bank) to No. 3, Tract 51A, at intersection with the north right-of-way line of the easement for Wyoming Highway No. 22, recorded in Book 10 of Mixed Records, page 9, Teton County Clerk's Office in Jackson, Wyoming.

Bounded on the south by the north right-of-way line of the easement for Wyoming Highway No. 22, recorded in Book 10 of Mixed Records, page 9, Teton County Clerk's Office in Jackson, Wyoming.

Bounded on the east by the thread of the Snake River.

Bounded on the north by a line beginning at No. 1, Tract 51A, thence S.71°57'57"E. to the thread of the Snake River.

Both descriptions above are in accordance with the map titled "Map of Survey Showing the Bureau of Land Management Tract in Lots 2 and 3, Section 23, T41N, R117W Teton County, Wyoming", recorded in Book 1 of Maps, page 246, Teton County Clerk's Office in Jackson, Wyoming.

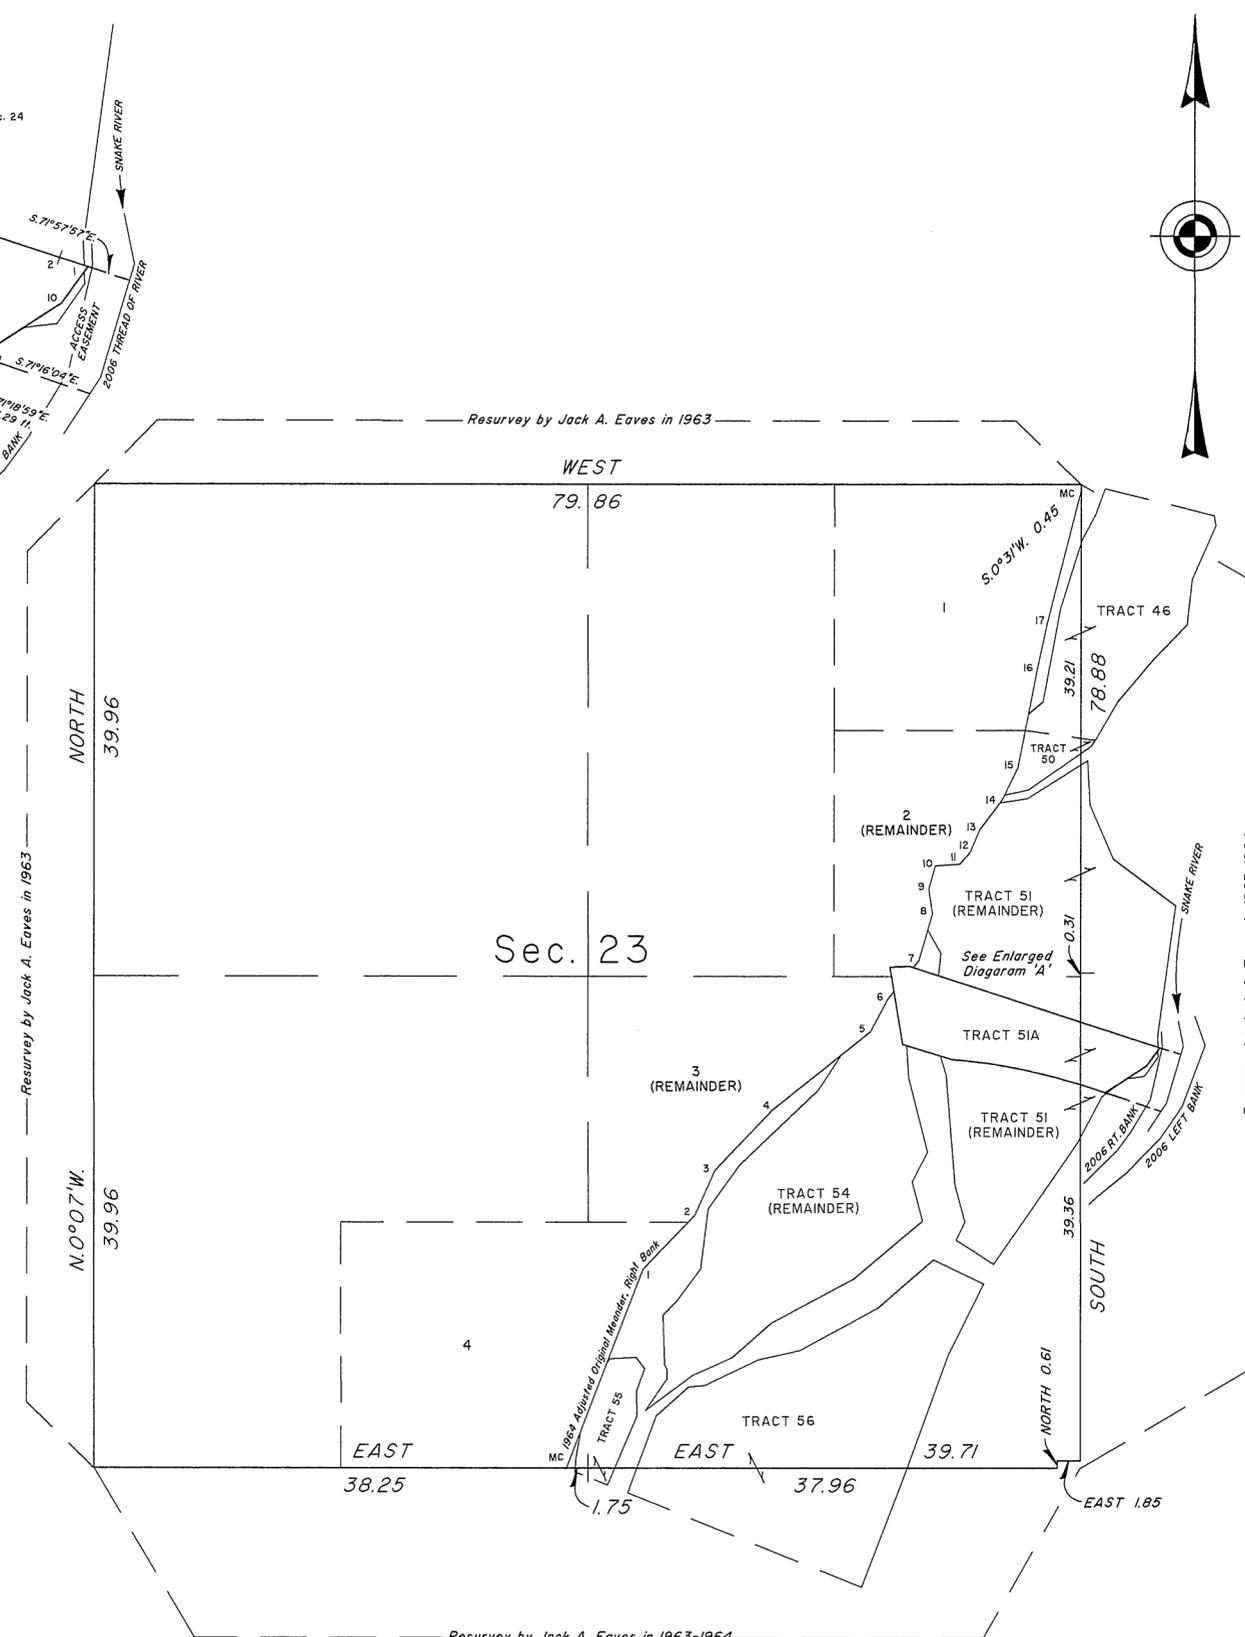

This plat represents the segregation of Tract 51A from Tract 51 and Tract 54, T. 41 N., R. 117 W., and Lot 2 and Lot 3, in Section 23, T. 41 N., R. 117 W., Sixth Principal Meridian, Wyoming.

The boundaries of Tract 51A and the access easement to riparian lands attached to Tract 51A are as described in Exhibits A and B, attached to Amended Judgement Re: United States of America and Eliza Marie Hardeman Stilson, recorded in Book 231 of Photo, pages 472-488, Teton County Clerk's Office in Jackson, Wyoming. All descriptions in said Exhibits A and B are in accordance with the map titled "Map of Survey Showing the Bureau of Land Management Tract in Lots 2 and 3, Section 23, T41N, R117W, Teton County, Wyoming", recorded in Book 1 of Maps, page 246, Teton County Clerk's Office in Jackson, Wyoming.

Except as indicated hereon, the lots and areas are as shown on the plat accepted August 21, 1987.

Note: The banks and thread of the Snake River were determined by the method of photomapping from 2006 digital aerial photography.

Supplemental plat prepared by Olian T. Shockley, Cadastral Surveyor, pursuant to Special Instructions and Assignment Instructions dated March 15, 2010, for Group No. 814, Wyoming.

UNITED STATES DEPARTMENT OF THE INTERIOR
BUREAU OF LAND MANAGEMENT

Cheyenne, Wyoming July 27, 2010

This plat, showing amended lottings, is based upon the official records and, having been correctly prepared in accordance with the regulations of this Bureau, is hereby accepted.

For the Director

 John P. Lee
 Chief Cadastral Surveyor for Wyoming

