


TOWNSHIP 41 NORTH, RANGE 117 WEST, OF THE SIXTH PRINCIPAL MERIDIAN, WYOMING.

SUPPLEMENTAL PLAT SHOWING TRACT SEGREGATION IN SECTION 24

This plat showing the corrected Tract number for Tract 52A is based on the plat accepted May 13, 2009.

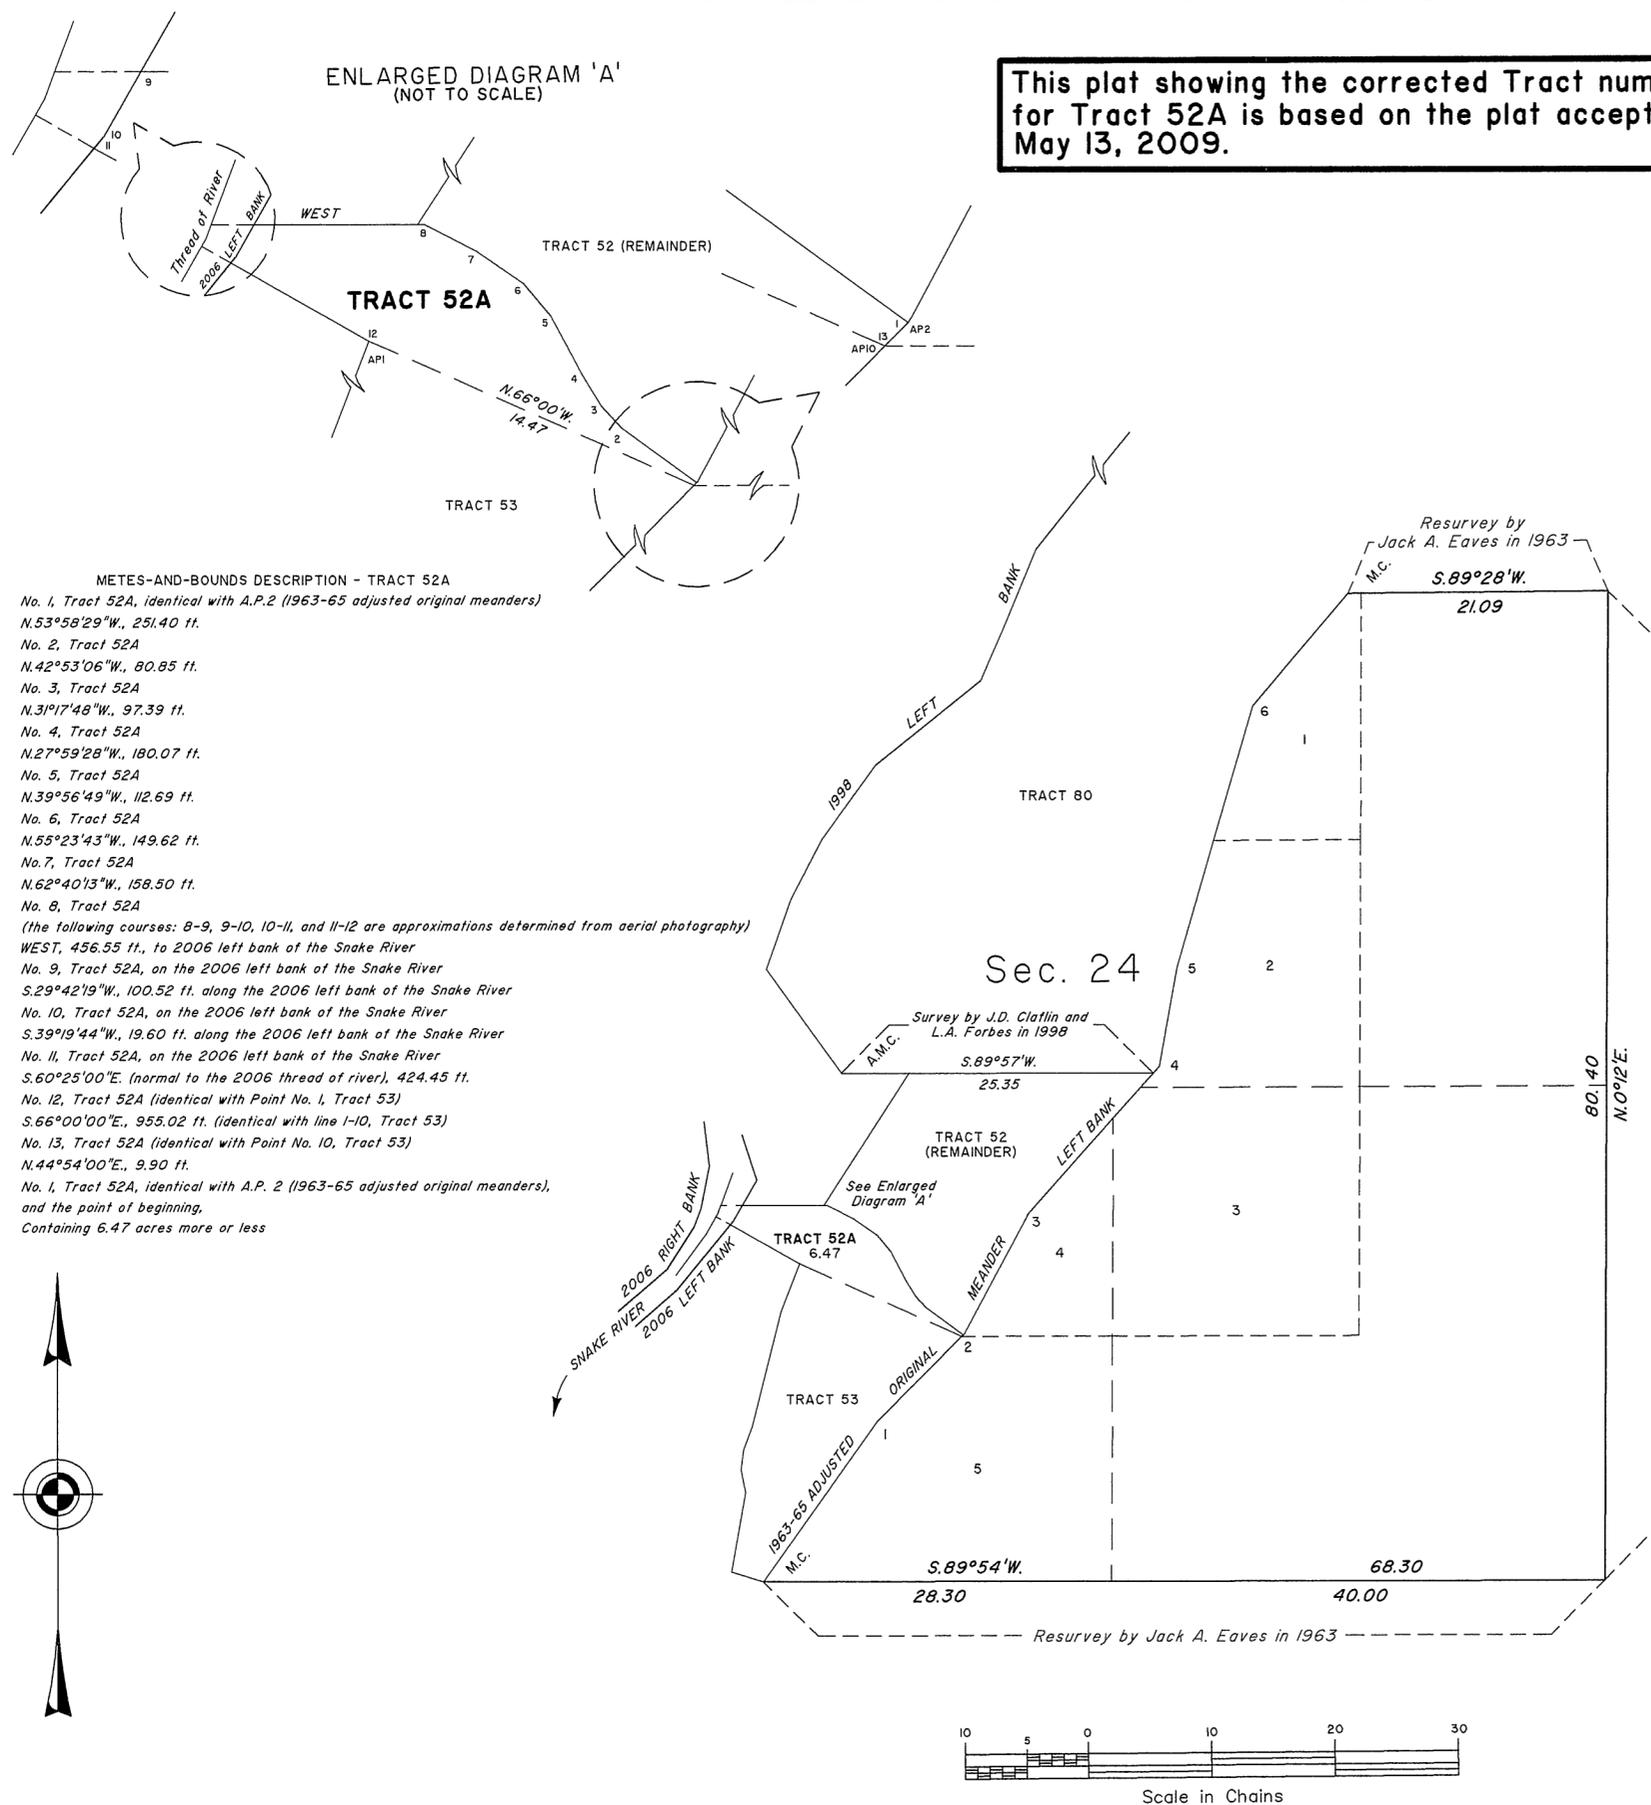

METES-AND-BOUNDS DESCRIPTION - TRACT 52A

No. 1, Tract 52A, identical with A.P.2 (1963-65 adjusted original meanders)
 N.53°58'29"W., 251.40 ft.
 No. 2, Tract 52A
 N.42°53'06"W., 80.85 ft.
 No. 3, Tract 52A
 N.31°17'48"W., 97.39 ft.
 No. 4, Tract 52A
 N.27°59'28"W., 180.07 ft.
 No. 5, Tract 52A
 N.39°56'49"W., 112.69 ft.
 No. 6, Tract 52A
 N.55°23'43"W., 149.62 ft.
 No. 7, Tract 52A
 N.62°40'13"W., 158.50 ft.
 No. 8, Tract 52A
 (the following courses: 8-9, 9-10, 10-11, and 11-12 are approximations determined from aerial photography)
 WEST, 456.55 ft., to 2006 left bank of the Snake River
 No. 9, Tract 52A, on the 2006 left bank of the Snake River
 S.29°42'19"W., 100.52 ft. along the 2006 left bank of the Snake River
 No. 10, Tract 52A, on the 2006 left bank of the Snake River
 S.39°19'44"W., 19.60 ft. along the 2006 left bank of the Snake River
 No. 11, Tract 52A, on the 2006 left bank of the Snake River
 S.60°25'00"E. (normal to the 2006 thread of river), 424.45 ft.
 No. 12, Tract 52A (identical with Point No. 1, Tract 53)
 S.66°00'00"E., 955.02 ft. (identical with line 1-10, Tract 53)
 No. 13, Tract 52A (identical with Point No. 10, Tract 53)
 N.44°54'00"E., 9.90 ft.
 No. 1, Tract 52A, identical with A.P. 2 (1963-65 adjusted original meanders),
 and the point of beginning,
 Containing 6.47 acres more or less

This plat represents the segregation of Tract 52A from Tract 52 in Section 24, T. 41 N., R. 117 W., Sixth Principal Meridian, Wyoming.

The North boundary of Tract 52A is as described in Exhibit A attached to Judgement Between the United States of America and Iron Rock, Inc., A Wyoming Corporation, and Nancy Taylor, recorded in Book 235, Page 1-4, Teton County Clerk's Office in Jackson, Wyoming; and also depicted on Map of Survey No. D67A, recorded as Document 346111 in Book 2MAP, Page 0217, Teton County Clerk's Office in Jackson, Wyoming.

The tract is bounded on the east by a segment of the 1963-65 adjusted original meander of the left bank of the Snake River as shown on the plats accepted February 26, 1970, August 21, 1987 and September 28, 2001. This segment is defined as that course from Point 10, Tract 53 to Angle Point 2 of the adjusted original meander of the left bank.

The South boundary of the tract is the line common to Tracts 52 and 53, as shown on the plat accepted August 21, 1987.

The West boundary (ambulatory) of the tract is the thread of the Snake River. Tract 52A is riparian, ownership includes the bed of the river in front of the tract, to the thread of the river.

Except as indicated hereon, the lottings, tracts and areas are as shown on the plat approved August 16, 1894 and plats accepted August 21, 1987 and September 28, 2001.

NOTE: The banks and thread of the Snake River were determined by the method of photomapping from 2006 digital aerial photography.

UNITED STATES DEPARTMENT OF THE INTERIOR
BUREAU OF LAND MANAGEMENT
Cheyenne, Wyoming March 29, 2010

This plat, showing amended lottings, is based upon the official records and, having been correctly prepared in accordance with the regulations of this Bureau, is hereby accepted.

For the Director
John P. Lee
John P. Lee
Chief Cadastral Surveyor for Wyoming