


TOWNSHIP 42 NORTH, RANGE 116 WEST, OF THE SIXTH PRINCIPAL MERIDIAN, WYOMING.

SUPPLEMENTAL PLAT

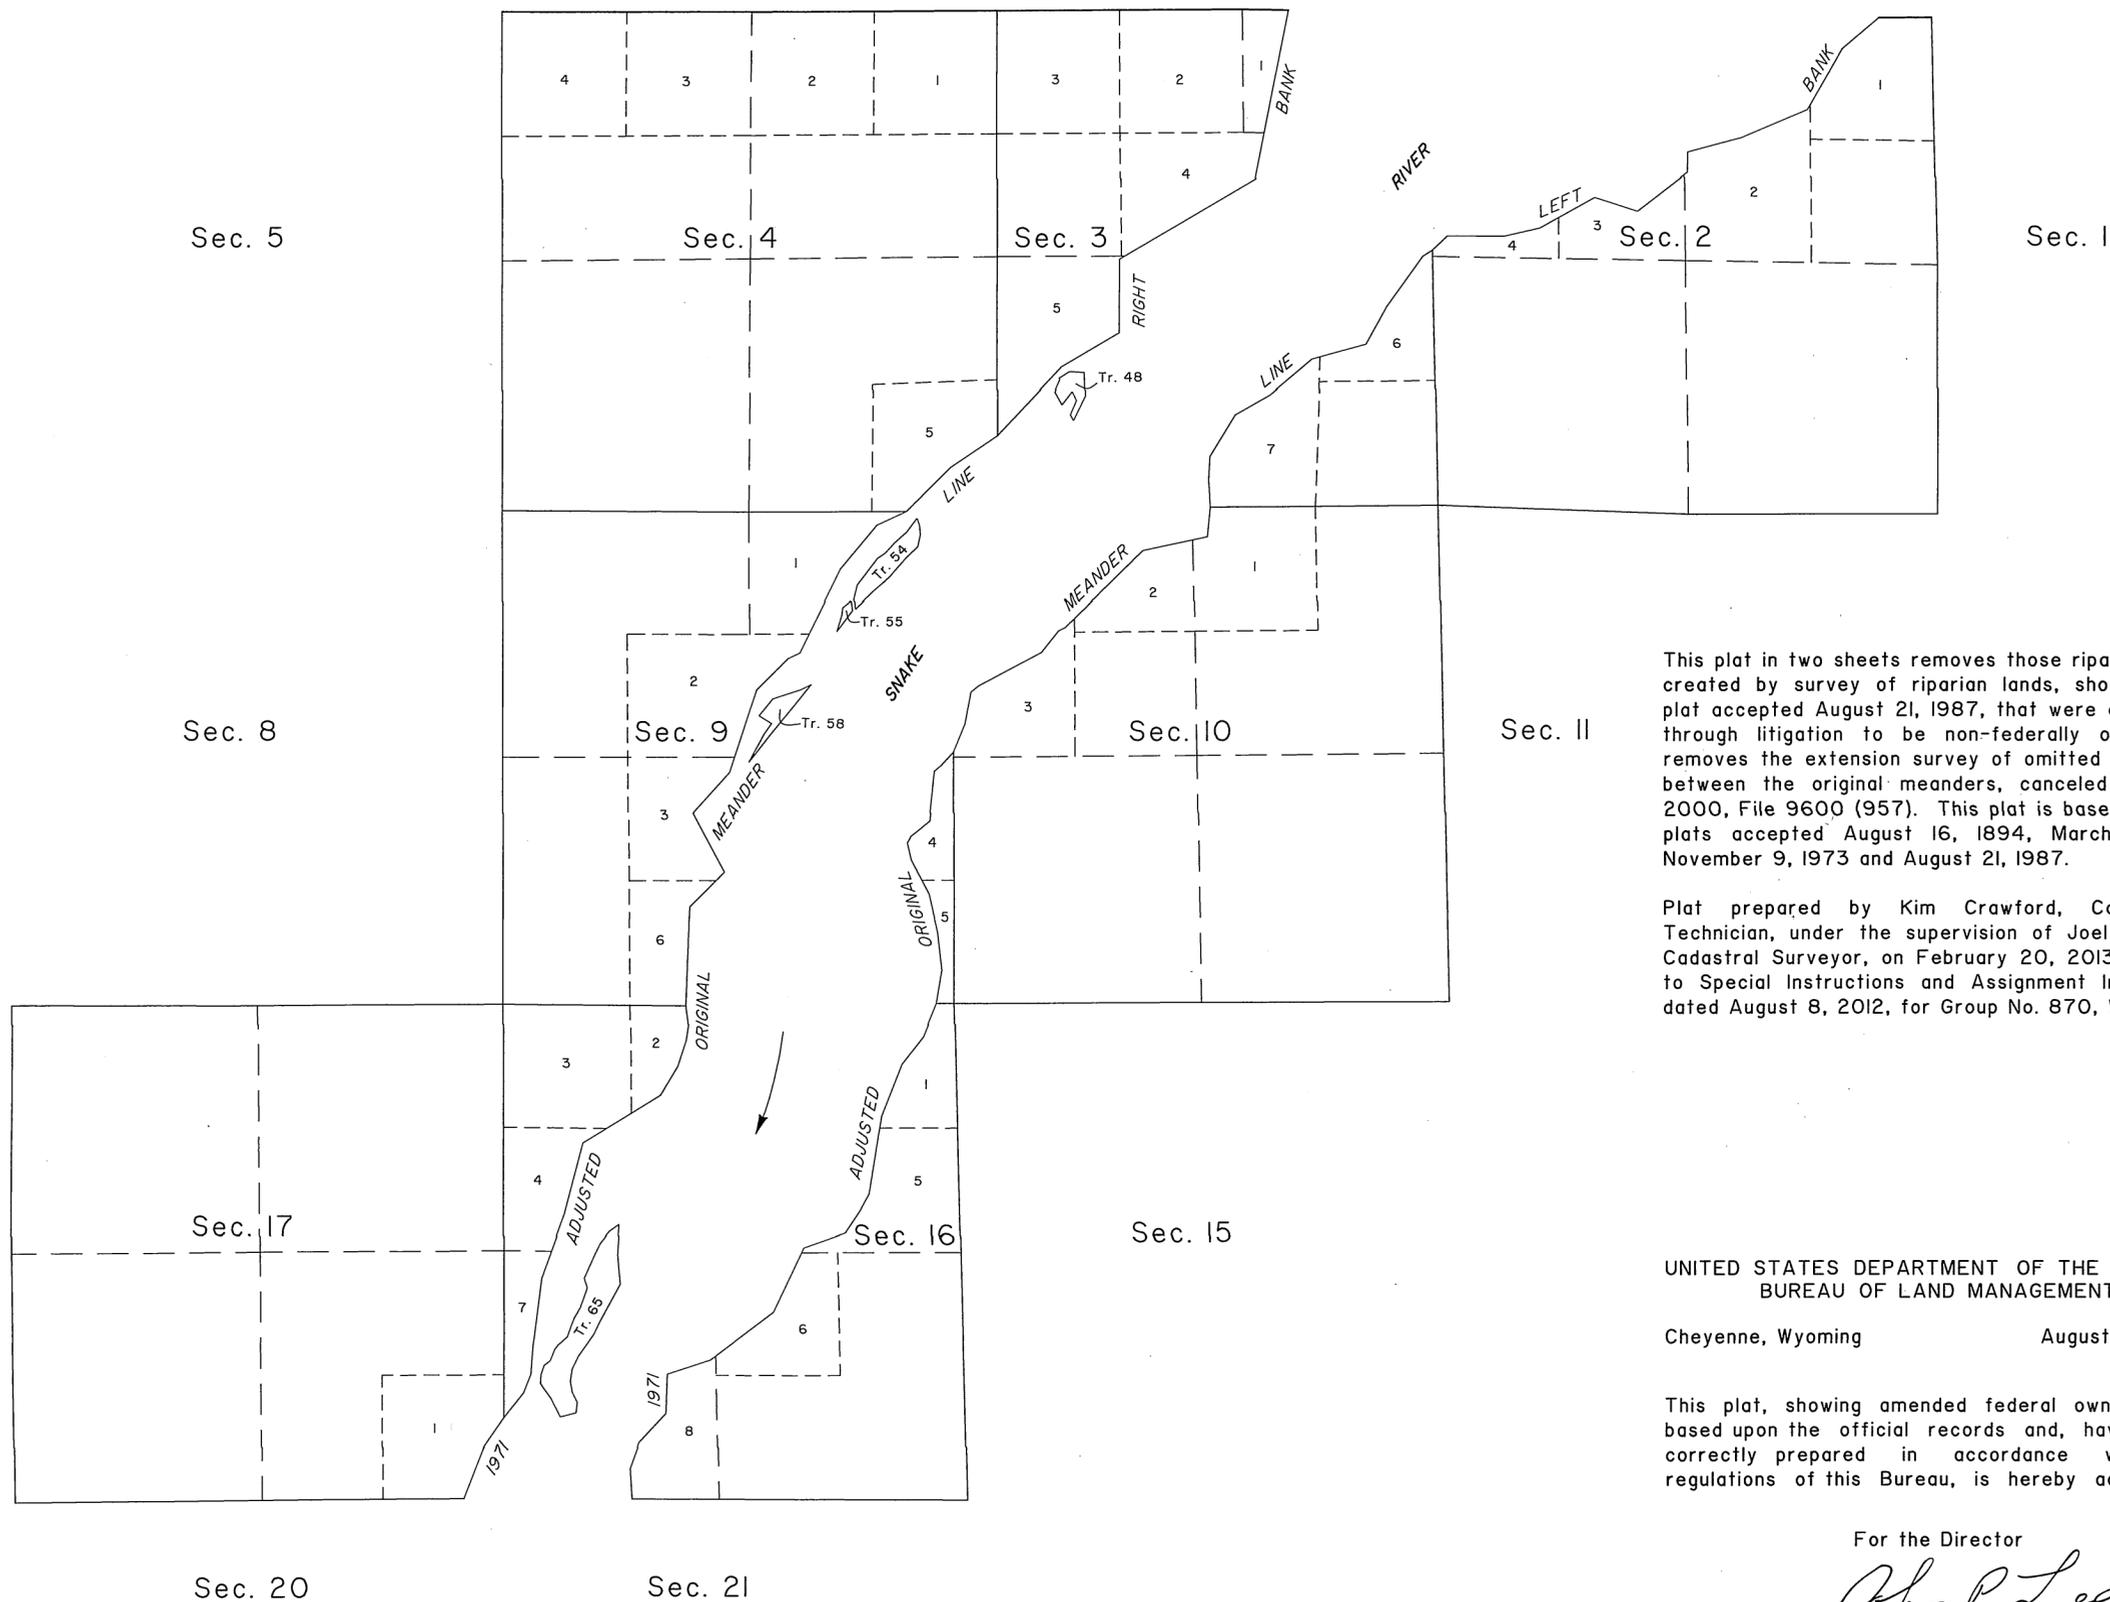

This plat in two sheets removes those riparian tracts created by survey of riparian lands, shown on the plat accepted August 21, 1987, that were determined through litigation to be non-federally owned, and removes the extension survey of omitted lands lying between the original meanders, canceled March 2, 2000, File 9600 (957). This plat is based upon the plats accepted August 16, 1894, March 17, 1971, November 9, 1973 and August 21, 1987.

Plat prepared by Kim Crawford, Cartographic Technician, under the supervision of Joel T. Ebner, Cadastral Surveyor, on February 20, 2013, pursuant to Special Instructions and Assignment Instructions dated August 8, 2012, for Group No. 870, Wyoming.


UNITED STATES DEPARTMENT OF THE INTERIOR
BUREAU OF LAND MANAGEMENT

Cheyenne, Wyoming August 28, 2014

This plat, showing amended federal ownership, is based upon the official records and, having been correctly prepared in accordance with the regulations of this Bureau, is hereby accepted.

For the Director


John P. Lee
Chief Cadastral Surveyor for Wyoming

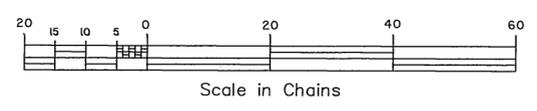



JYE

TOWNSHIP 42 NORTH, RANGE 116 WEST, OF THE SIXTH PRINCIPAL MERIDIAN, WYOMING.

SUPPLEMENTAL PLAT

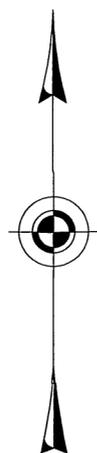

FOURTEENTH AUXILIARY MERIDIAN WEST

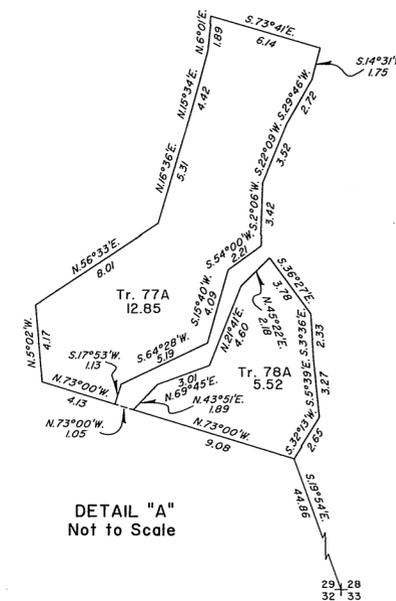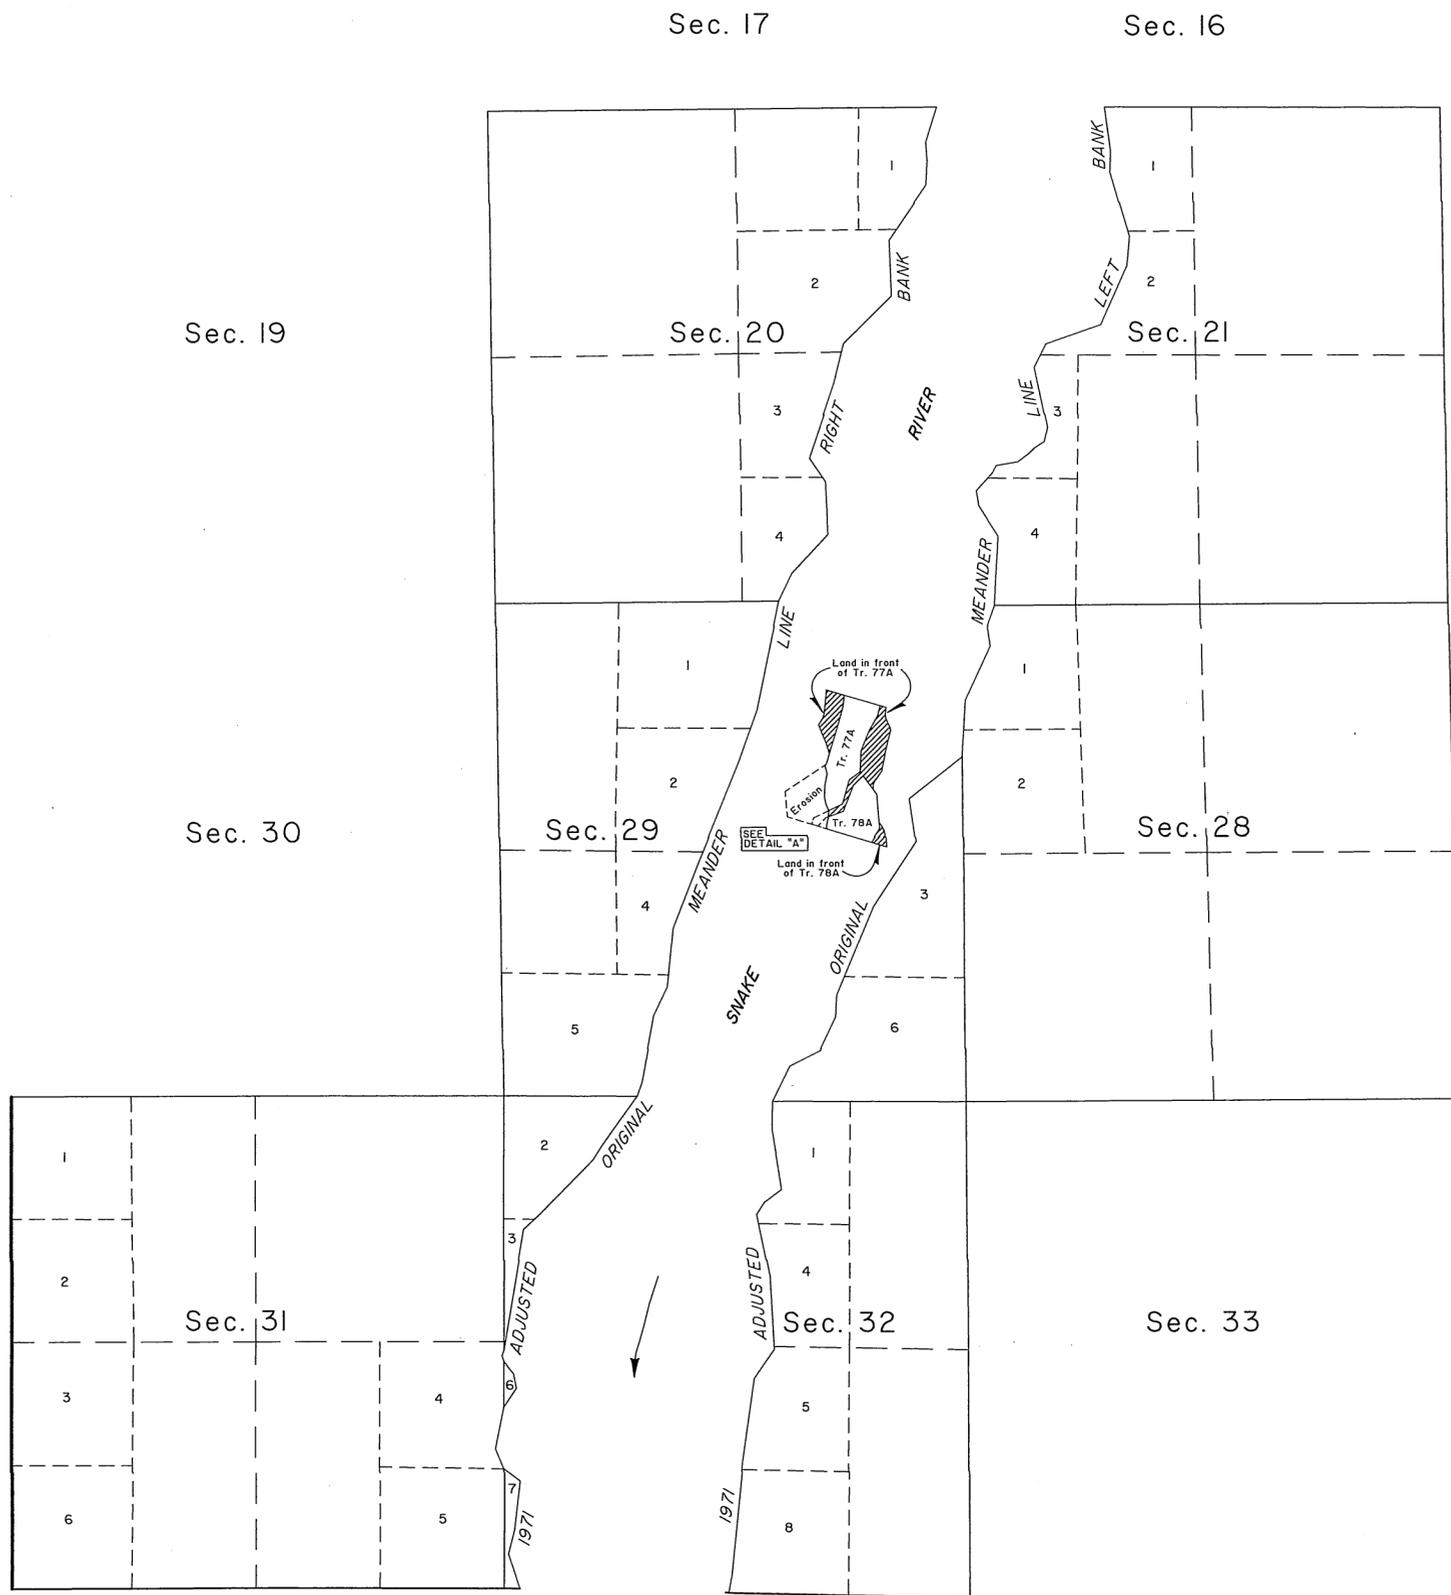

Boundaries of the above tracts were determined by existing record information, no field work was conducted.

The southerly boundaries of Tracts 77A and 78A are per Amended Judgement Re: United States of America and Hansen, ET AL, recorded in Book 200 of Photo, pages 101-107, Teton County Clerk's Office in Jackson, WY. The northerly boundary of Tract 77A is per Boundary Line Agreement, recorded in Book 670, pages 416-422, Teton County Clerk's Office in Jackson, WY. The remaining courses were derived from the metes and bounds descriptions (located in the group file for Group No. 275, WY) of former Tracts 77 and 78, shown on Plat of Survey of Riparian Lands accepted August 21, 1987.

The lands shown hereon in front of Tracts 77A and 78A are unsurveyed accretions and relictions attached to the tracts. The portrayal of these lands along with the area labeled "Erosion" were determined by photomapping from 2012 aerial photography.

Reference should be made to Sheet No. 1 for further information.

UNITED STATES DEPARTMENT OF THE INTERIOR
BUREAU OF LAND MANAGEMENT

Cheyenne, Wyoming August 28, 2014

This plat, showing amended federal ownership, is based upon the official records and, having been correctly prepared in accordance with the regulations of this Bureau, is hereby accepted.

For the Director

John P. Lee
Chief Cadastral Surveyor for Wyoming

