

T. 48 N., R. 115 W., Sixth Principal Meridian, Wyoming, Field Note Links

Plat Accession Number(s)	Year(s) of Survey	Yellowstone National Park Boundary
-	1923	https://www.wy.blm.gov/cadastral/countyplats/park/fieldnotes/t58nr109w_gp233fn_MT.pdf
5955	1908; 1908	https://www.wy.blm.gov/cadastral/countyplats/park/fieldnotes/ynp_0005fn.pdf
5956	1901	https://www.wy.blm.gov/cadastral/countyplats/park/fieldnotes/ynp_0006fn.pdf

North Bdy. Yellowstone N.P.

measured length 4246.56

measured length N. Bdy. of Wyo. within park = 4246.56chs.

North Bdy. Wyoming

E	COURSE		DISTANCE	LATITUDES		DEPARTURES	
	Bdy	South		N.	S.	E.	W.
			4814.54		4814.54		
S	"	West	4163.41				4163.41
W	"	North	4785.44	4785.44			
N	"	East	4246.56			4246.56	
	convergency					approx. 48.00	
				4785.44	4814.54	4294.56	4163.41

4785.44 4163.41
 Error in lat 29.10 131.15

This intersection determined by Lyman, Mont. office in 1923 verified by Bandy 1932

67,010 Acres

32,341 Acs.

16,076 Ac.

Orig. park area in Wyo. by calculation 1,989,049.44 Acs.
 addition on E. 67,009.88
 2,056,059.32
 Sum of 2 exclusions on E. 48,416.62
 2,007,642.70

Mont. calc. on NE 2449.2
 additions } on NW 26,004.7
 on N 6,112.7
 orig. on N. 63,292.6
 " " W. 50,817.0
 Ida. orig. 35,783.6

Measured length S. Bdy of park in Wyo. = 4163.41 chs.

South Bdy. Yellowstone Park

West Bdy. Yellowstone N.P.

measured length W. Bdy Wyo. within park 4785.44

West Bdy. Wyoming

Orig. East Bdy Yellowstone N.P.

This connection determined by Max. of F. Q. N. 46 E. B. M. in 1928 verified by Lenhart Wyo. office in 1939

INITIAL POINT

M.P. 7
 603.44 chs
 M.P. 218

65.02
 625.02 W
 E 3538.39 chs.

656
 51.10 chs
 M.P. 53
 M.C. 52


Surveyed Sept 3 to Oct 3, 1908, and Aug 24 to Aug 30, 1909, under contract No 334 dated Aug 7, 1908.

PORTIONS OF THE SOUTH AND EAST BOUNDARIES OF THE YELLOWSTONE NATIONAL PARK

SURVEYED BY Sidney E. & Albert B. Bartlett

SCALE: 1 inch = 1 Mile.

RECEIVED S. G. O. FEB 23 1910 CHEYENNE, WYO.

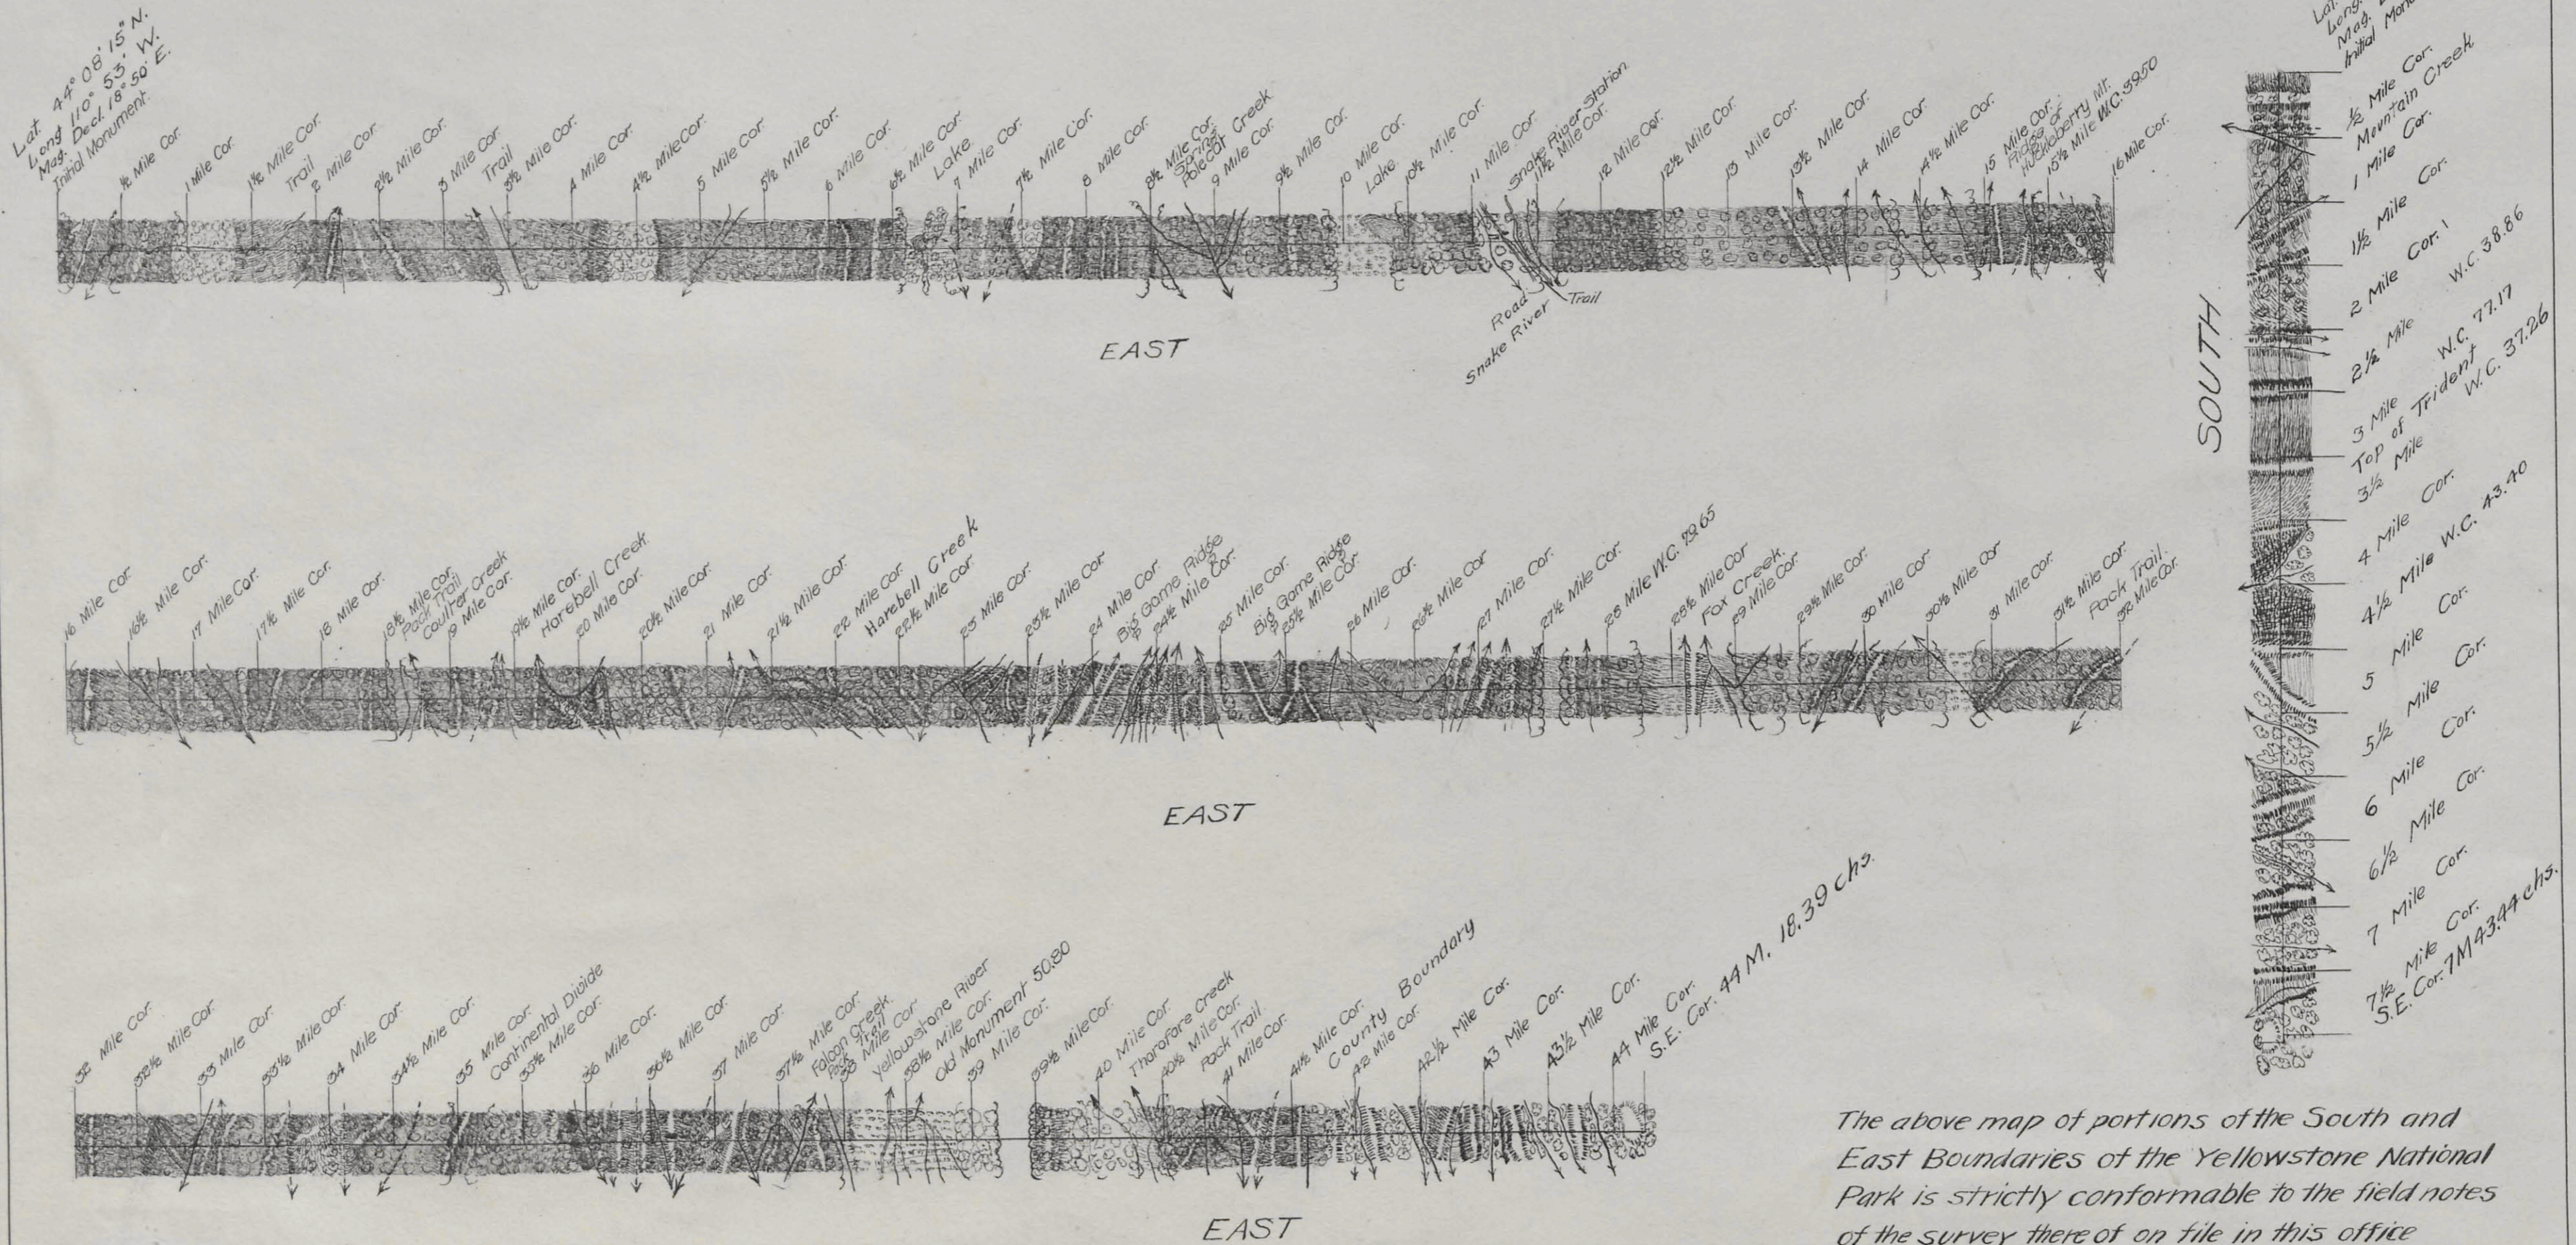

The above map of portions of the South and East Boundaries of the Yellowstone National Park is strictly conformable to the field notes of the survey there of on file in this office which have been examined and approved.


SURVEYOR GENERAL'S OFFICE
 CHEYENNE, WYO.,
 JUNE 9, 1910.

Stephen D. Hanson
 Surv. Genl.

Survey accepted by the Hon. Commissioner in his letter "E" Dec. 24, 1910.

PART OF
SOUTH BOUNDARY
of the
Yellowstone National Park
Surveyed by
Edward F. Stahle

Scale: 1 inch ≈ 1 mile

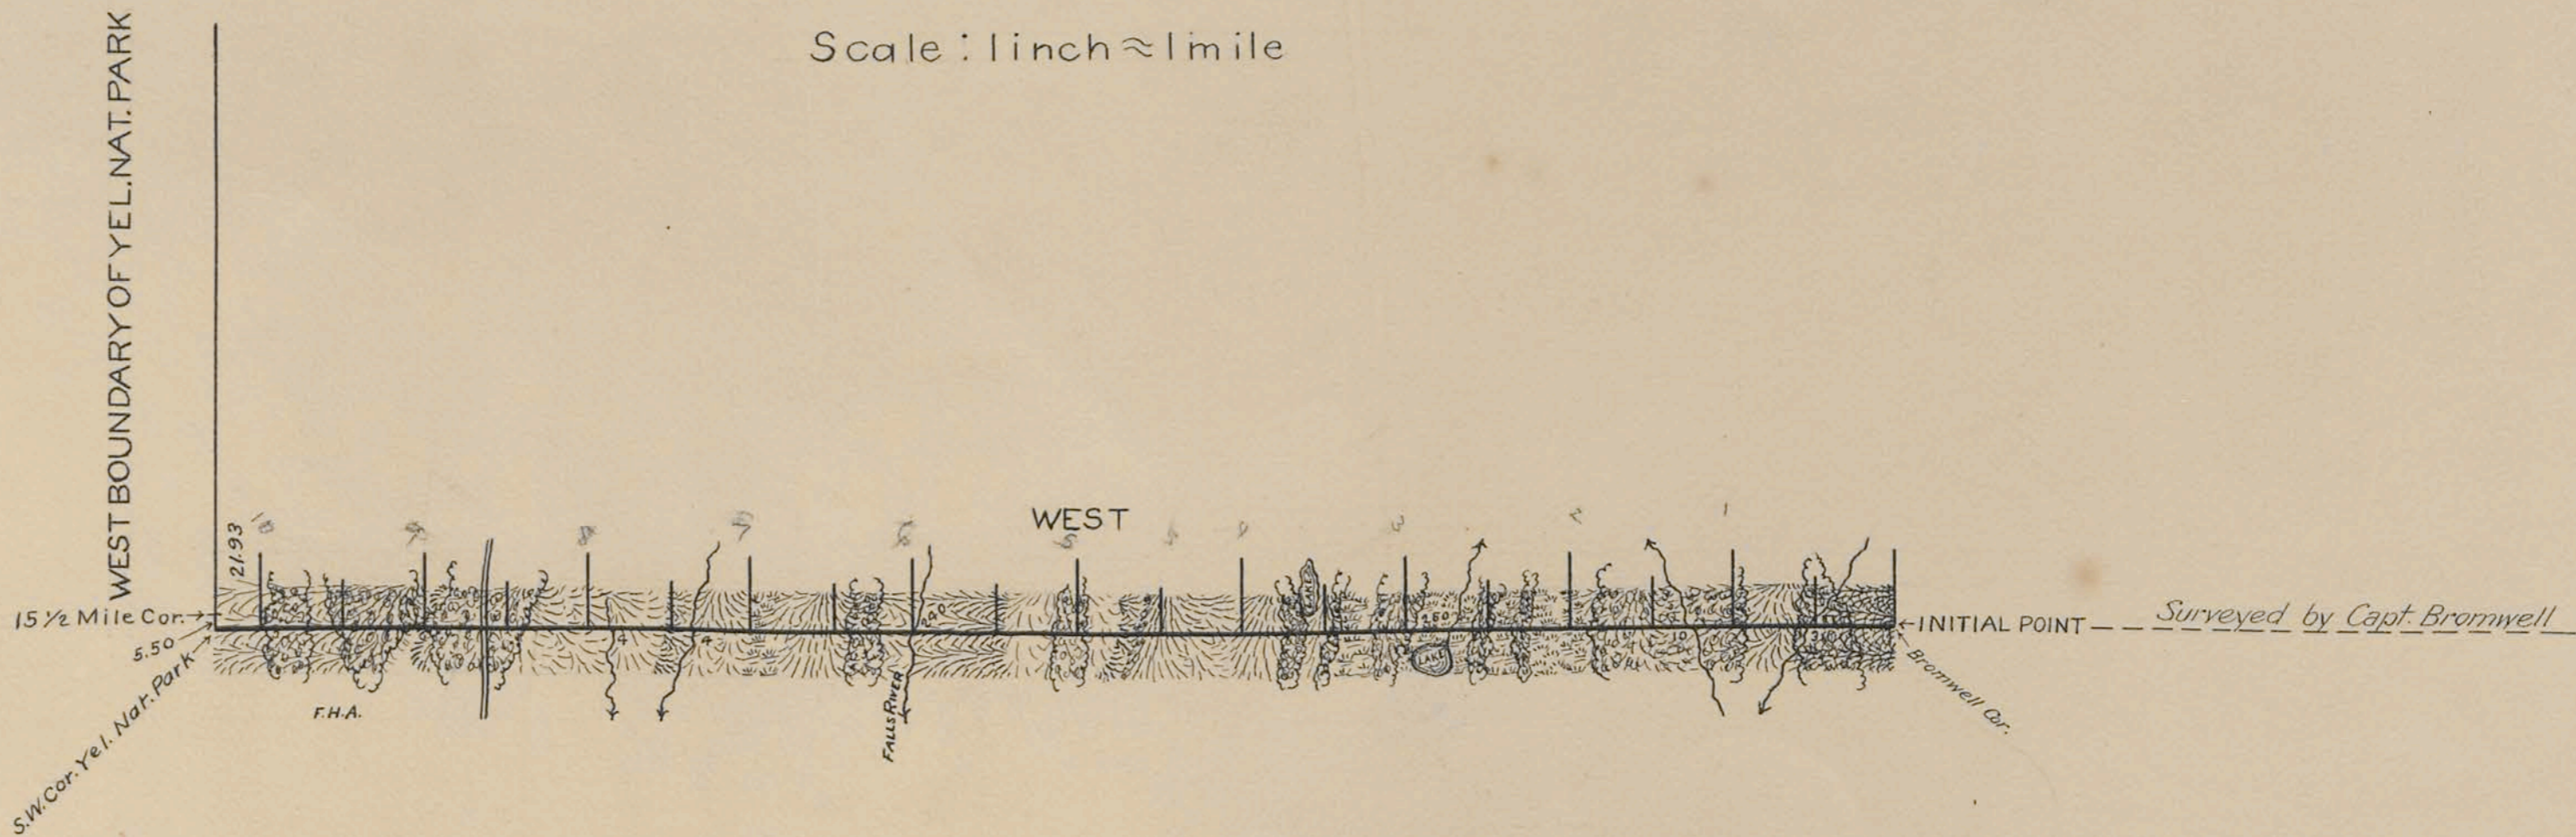

RECEIVED S. G. O.
OCT 30 1902
CHEYENNE, WYO.

A.M.B.

U.S. General Land Office,
Washington, D.C. Oct. 18, 1902.

This Plat of the Western portion of the South Boundary of the Yellowstone National Park, is strictly conformable to the field notes of survey thereof by E.F. Stahle, U.S. Surveyor, under his contract dated April 14, 1901, and instructions dated August 16, 1901, which field notes have been approved and filed in this office.

W. G. Hermann
Commissioner

T. 48 N., R. 115 W., Sixth Principal Meridian, Wyoming, Homestead Entry Survey Links

Plat Accession Number(s)	Year(s) of Survey	
		Homestead Entry Survey No. 209 (Sections 20 and 29)
5349	1917	https://www.wy.blm.gov/cadastral/homesteads/200-255/hes209.pdf
		Homestead Entry Survey No. 210 (Sections 28 and 29)
5350	1917	https://www.wy.blm.gov/cadastral/homesteads/200-255/hes210.pdf
		Homestead Entry Survey No. 211 (Sections 28, 29, and 32)
5351	1917	https://www.wy.blm.gov/cadastral/homesteads/200-255/hes211.pdf