


T. 45 N., R. 95 W., Sixth Principal Meridian, Wyoming, Field Note Links

Plat Accession Number(s)	Year(s) of Survey	
Township Subdivision Plats		
2422	1913	https://www.wy.blm.gov/cadastral/countyplats/washakie/fieldnotes/t45nr95w_gp007fn.pdf
2422	1912	https://www.wy.blm.gov/cadastral/countyplats/washakie/fieldnotes/t45nr95w_gp007fn_bnd.pdf
2421	1883	https://www.wy.blm.gov/cadastral/countyplats/washakie/fieldnotes/t45nr95w_c161fn.pdf
Township Exterior Plats		
4370	1891	https://www.wy.blm.gov/cadastral/countyplats/hotsprings/fieldnotes/ext2532.pdf
2364	1883	https://www.wy.blm.gov/cadastral/countyplats/washakie/fieldnotes/ext2364.pdf
2364	1883	https://www.wy.blm.gov/cadastral/countyplats/washakie/fieldnotes/retext1684.pdf
2363	1883	https://www.wy.blm.gov/cadastral/countyplats/washakie/fieldnotes/retext1683.pdf
2363	1882	https://www.wy.blm.gov/cadastral/countyplats/washakie/fieldnotes/ext2363.pdf

TOWNSHIP 45 NORTH, RANGE 95 WEST, OF THE SIXTH PRINCIPAL MERIDIAN, WYOMING.

SUPPLEMENTAL PLAT

Sec. 5

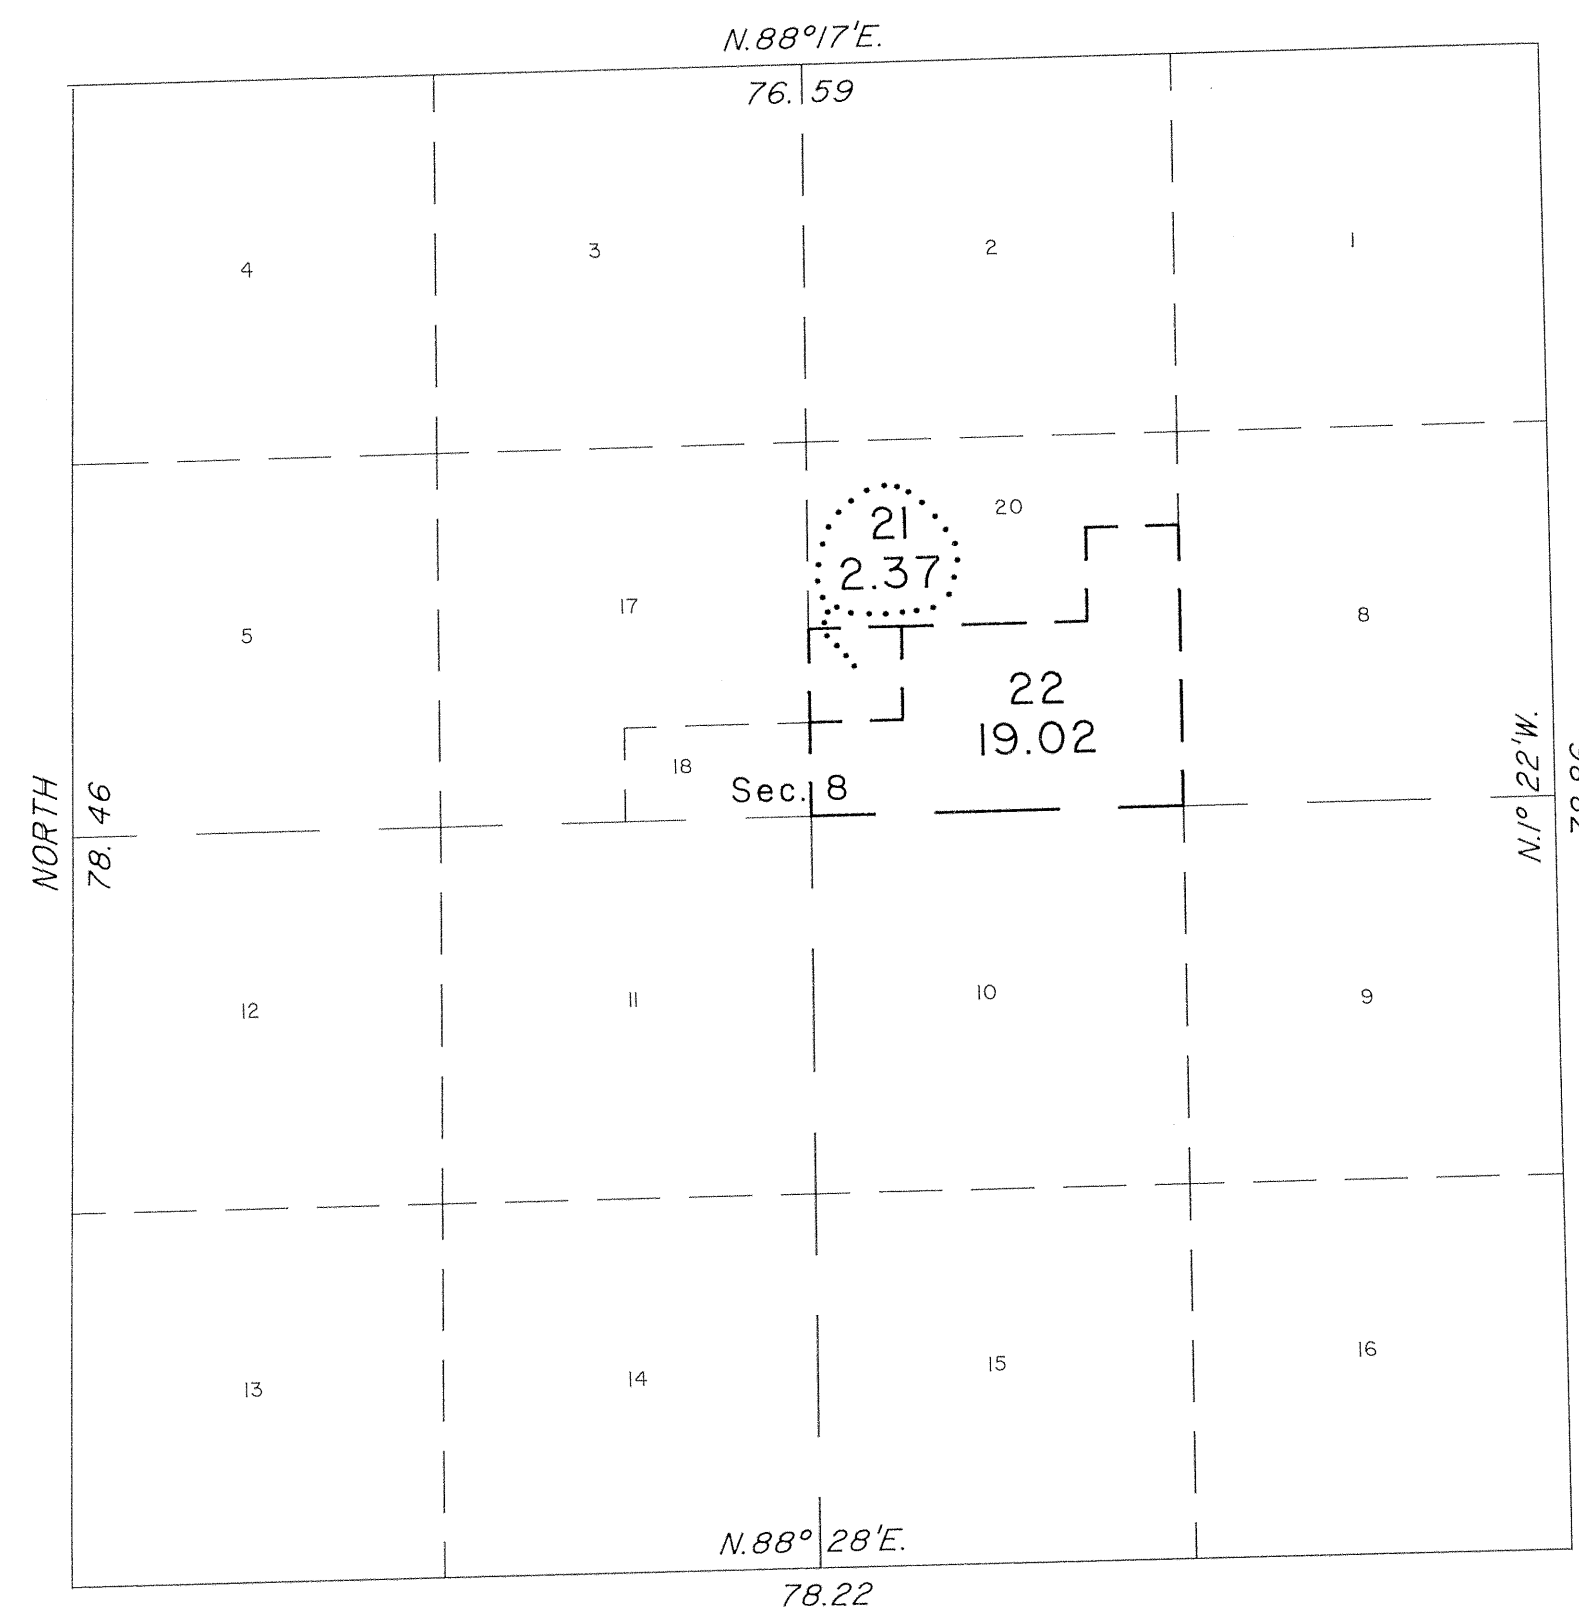

This plat showing a subdivision of original Lot 19, Section 8, T. 45 N., R. 95 W., Sixth Principal Meridian, Wyoming, is based upon the plat approved June 29, 1915, accepted March 31, 1916, and the plat accepted June 8, 1992.

UNITED STATES DEPARTMENT OF THE INTERIOR
BUREAU OF LAND MANAGEMENT


Cheyenne, Wyoming September 30, 1992

This plat, showing amended lottings, is based upon the official records and, having been correctly prepared in accordance with the regulations of this Bureau, is hereby accepted.

For the Director




John P. Lee
Chief Cadastral Surveyor for Wyoming

Sec. 17

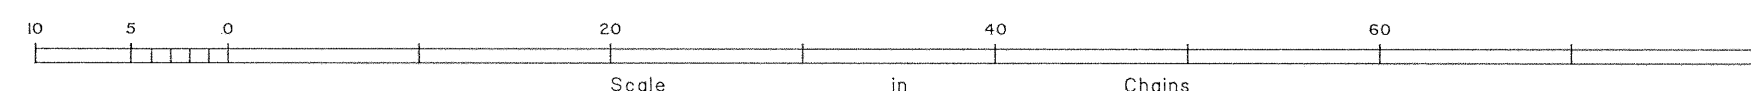

TOWNSHIP 45 NORTH, RANGE 95 WEST, OF THE SIXTH PRINCIPAL MERIDIAN, WYOMING.

SUPPLEMENTAL PLAT

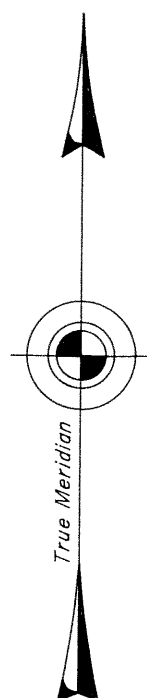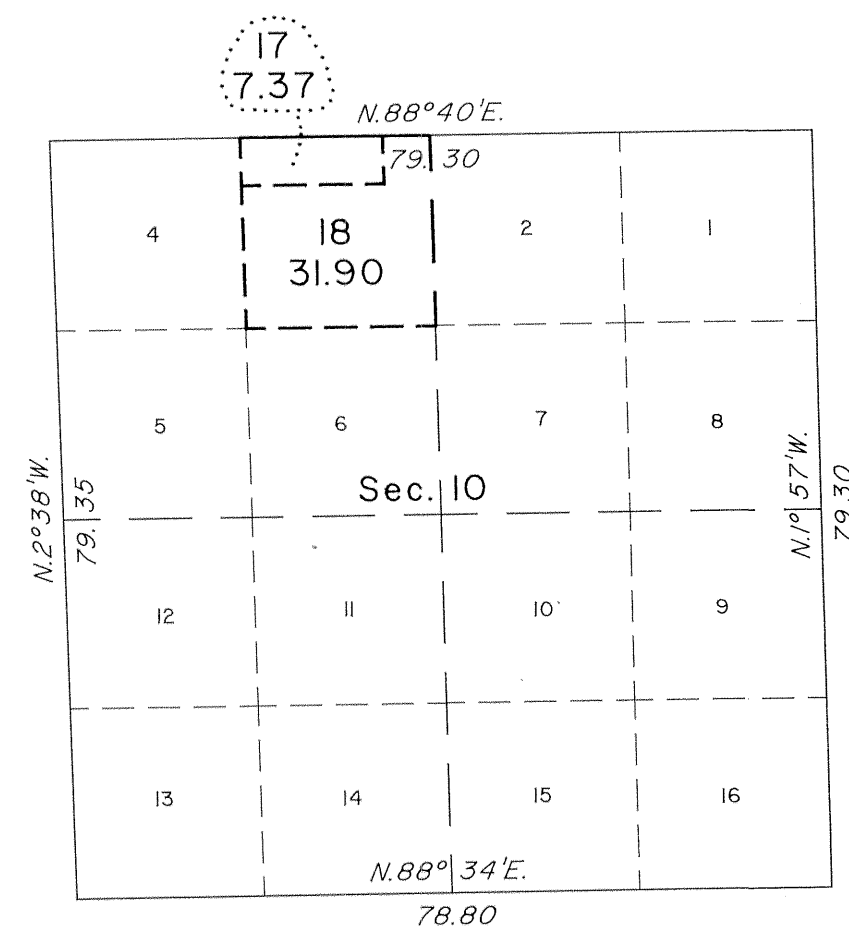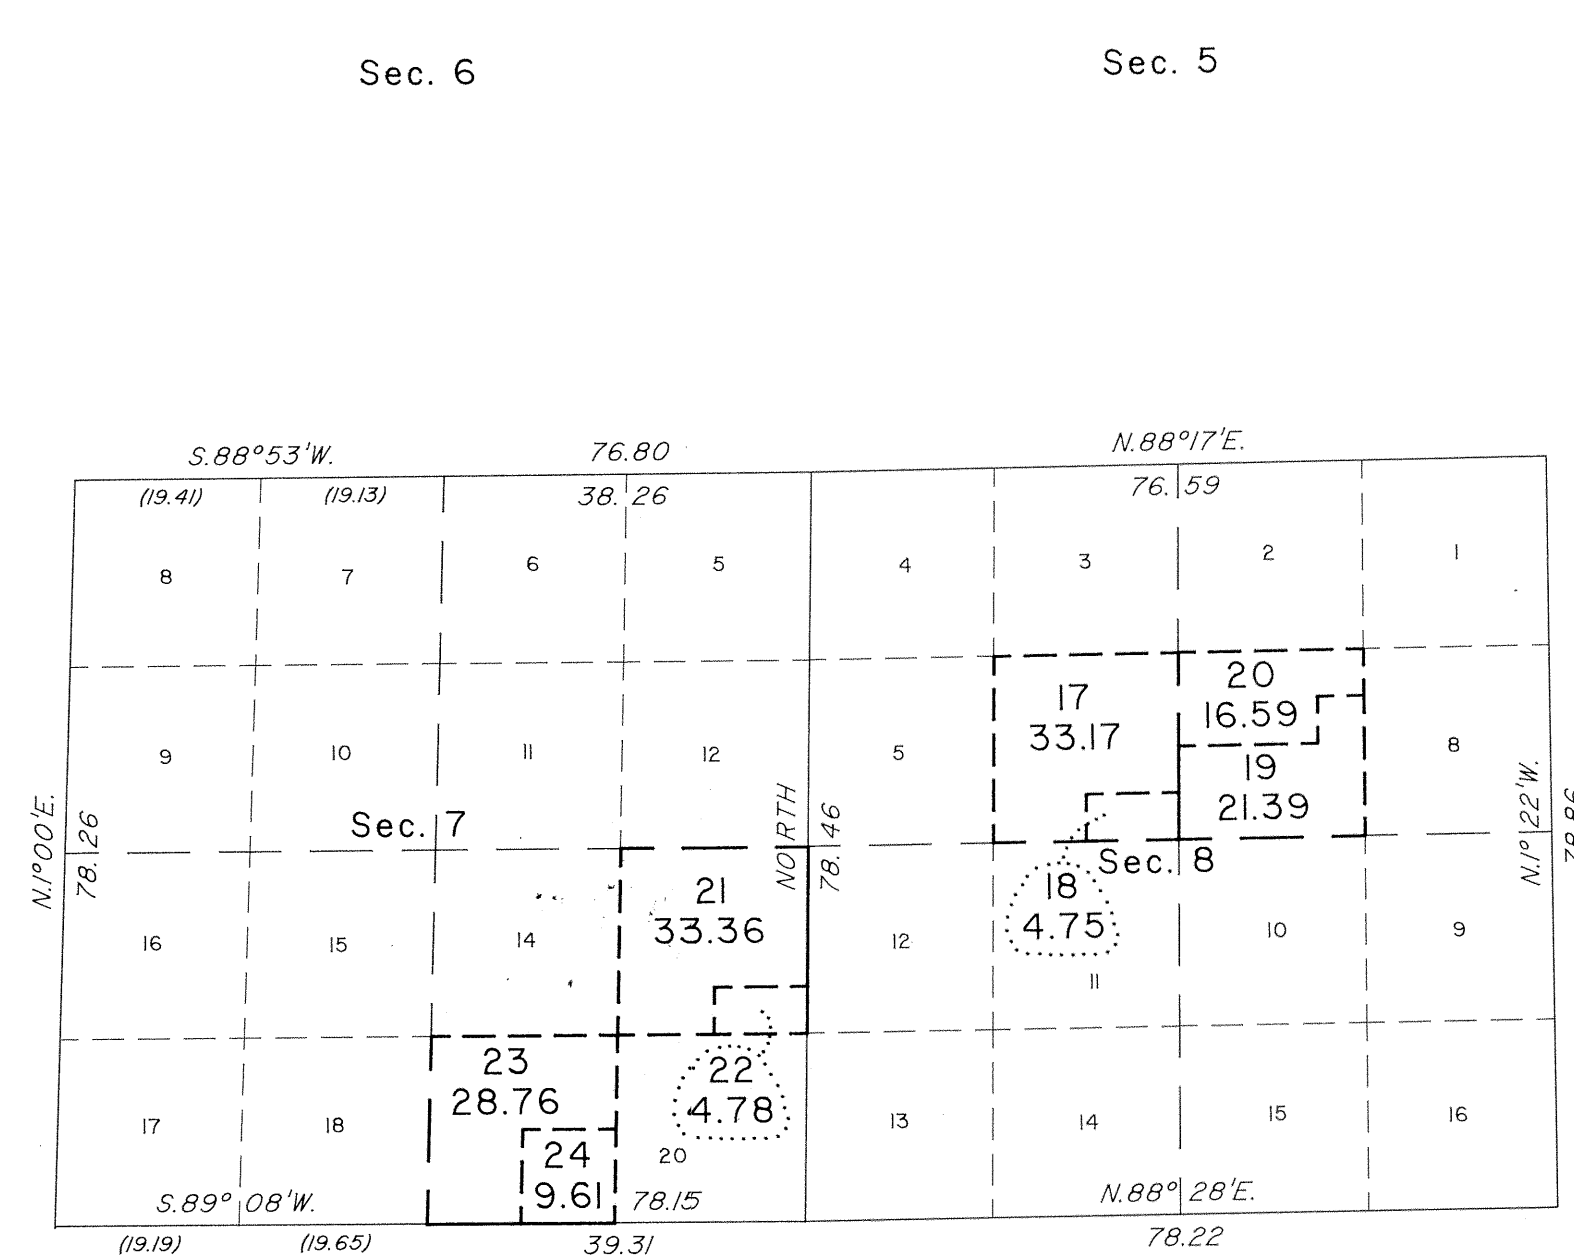

This plat showing a subdivision of original Lots 13 and 19, Section 7, Lots 6 and 7, Section 8, and Lot 3, Section 10, T. 45 N., R. 95 W., Sixth Principal Meridian, Wyoming, is based upon the plat approved June 29, 1915, accepted March 31, 1916.

UNITED STATES DEPARTMENT OF THE INTERIOR
BUREAU OF LAND MANAGEMENT

Cheyenne, Wyoming

June 8, 1992


This plat, showing amended lottings, is based upon the official records and, having been correctly prepared in accordance with the regulations of this Bureau, is hereby accepted.

For the Director

For the Director

John P. Lee

Chief Cadastral Surveyor for Wyoming

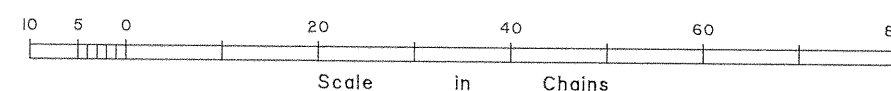

Supplemental Plat

Index Diagram of Valid Entries


Resurvey Township N^o45 North, Range N^o95 West of the Sixth Principal Meridian, WyomingUtterback and Kelley, Group N^o7, April 13, 1911

Description by Resurvey		Original Survey				
Section	Subdivisions	Section	Subdivisions	Entry		Entryman
				Kind	Number	
7	Lot 20	7	SE ⁺ SE ⁺			
8	Lots 13 and 14	8	S ² SW ⁺			
18	Lot 5	18	NE ⁺ NE ⁺	H.E.	01536	Joseph Tchigg
8	Lots 8, 9 and 10	8	SE ⁺ NE ⁺ , N ² SE ⁺			
9	Lot 5	9	SW ⁺ NW ⁺	H.E.	01537	Charles Nagy
16	All	16	All	S.S.		Wyoming
25	Lots 4, 5, 8, 9	25	SW ⁺ NE ⁺ ; S ² SE ⁺ , NW ⁺ SE ⁺	D.E.	1249	Judy Wight
36	All	36	All	S.S.		Wyoming


The above table of Valid Entries is made to accompany
plat of Resurvey Township N^o45 North, Range N^o95 West
and is hereby approved
Surveyor General's Office
Cheyenne, Wyoming
May 27, 1916

Charles L. Decker
Surveyor General

Resurvey Township N° 45 North Range N° 95 West of the Sixth Principal Meridian, Wyoming.

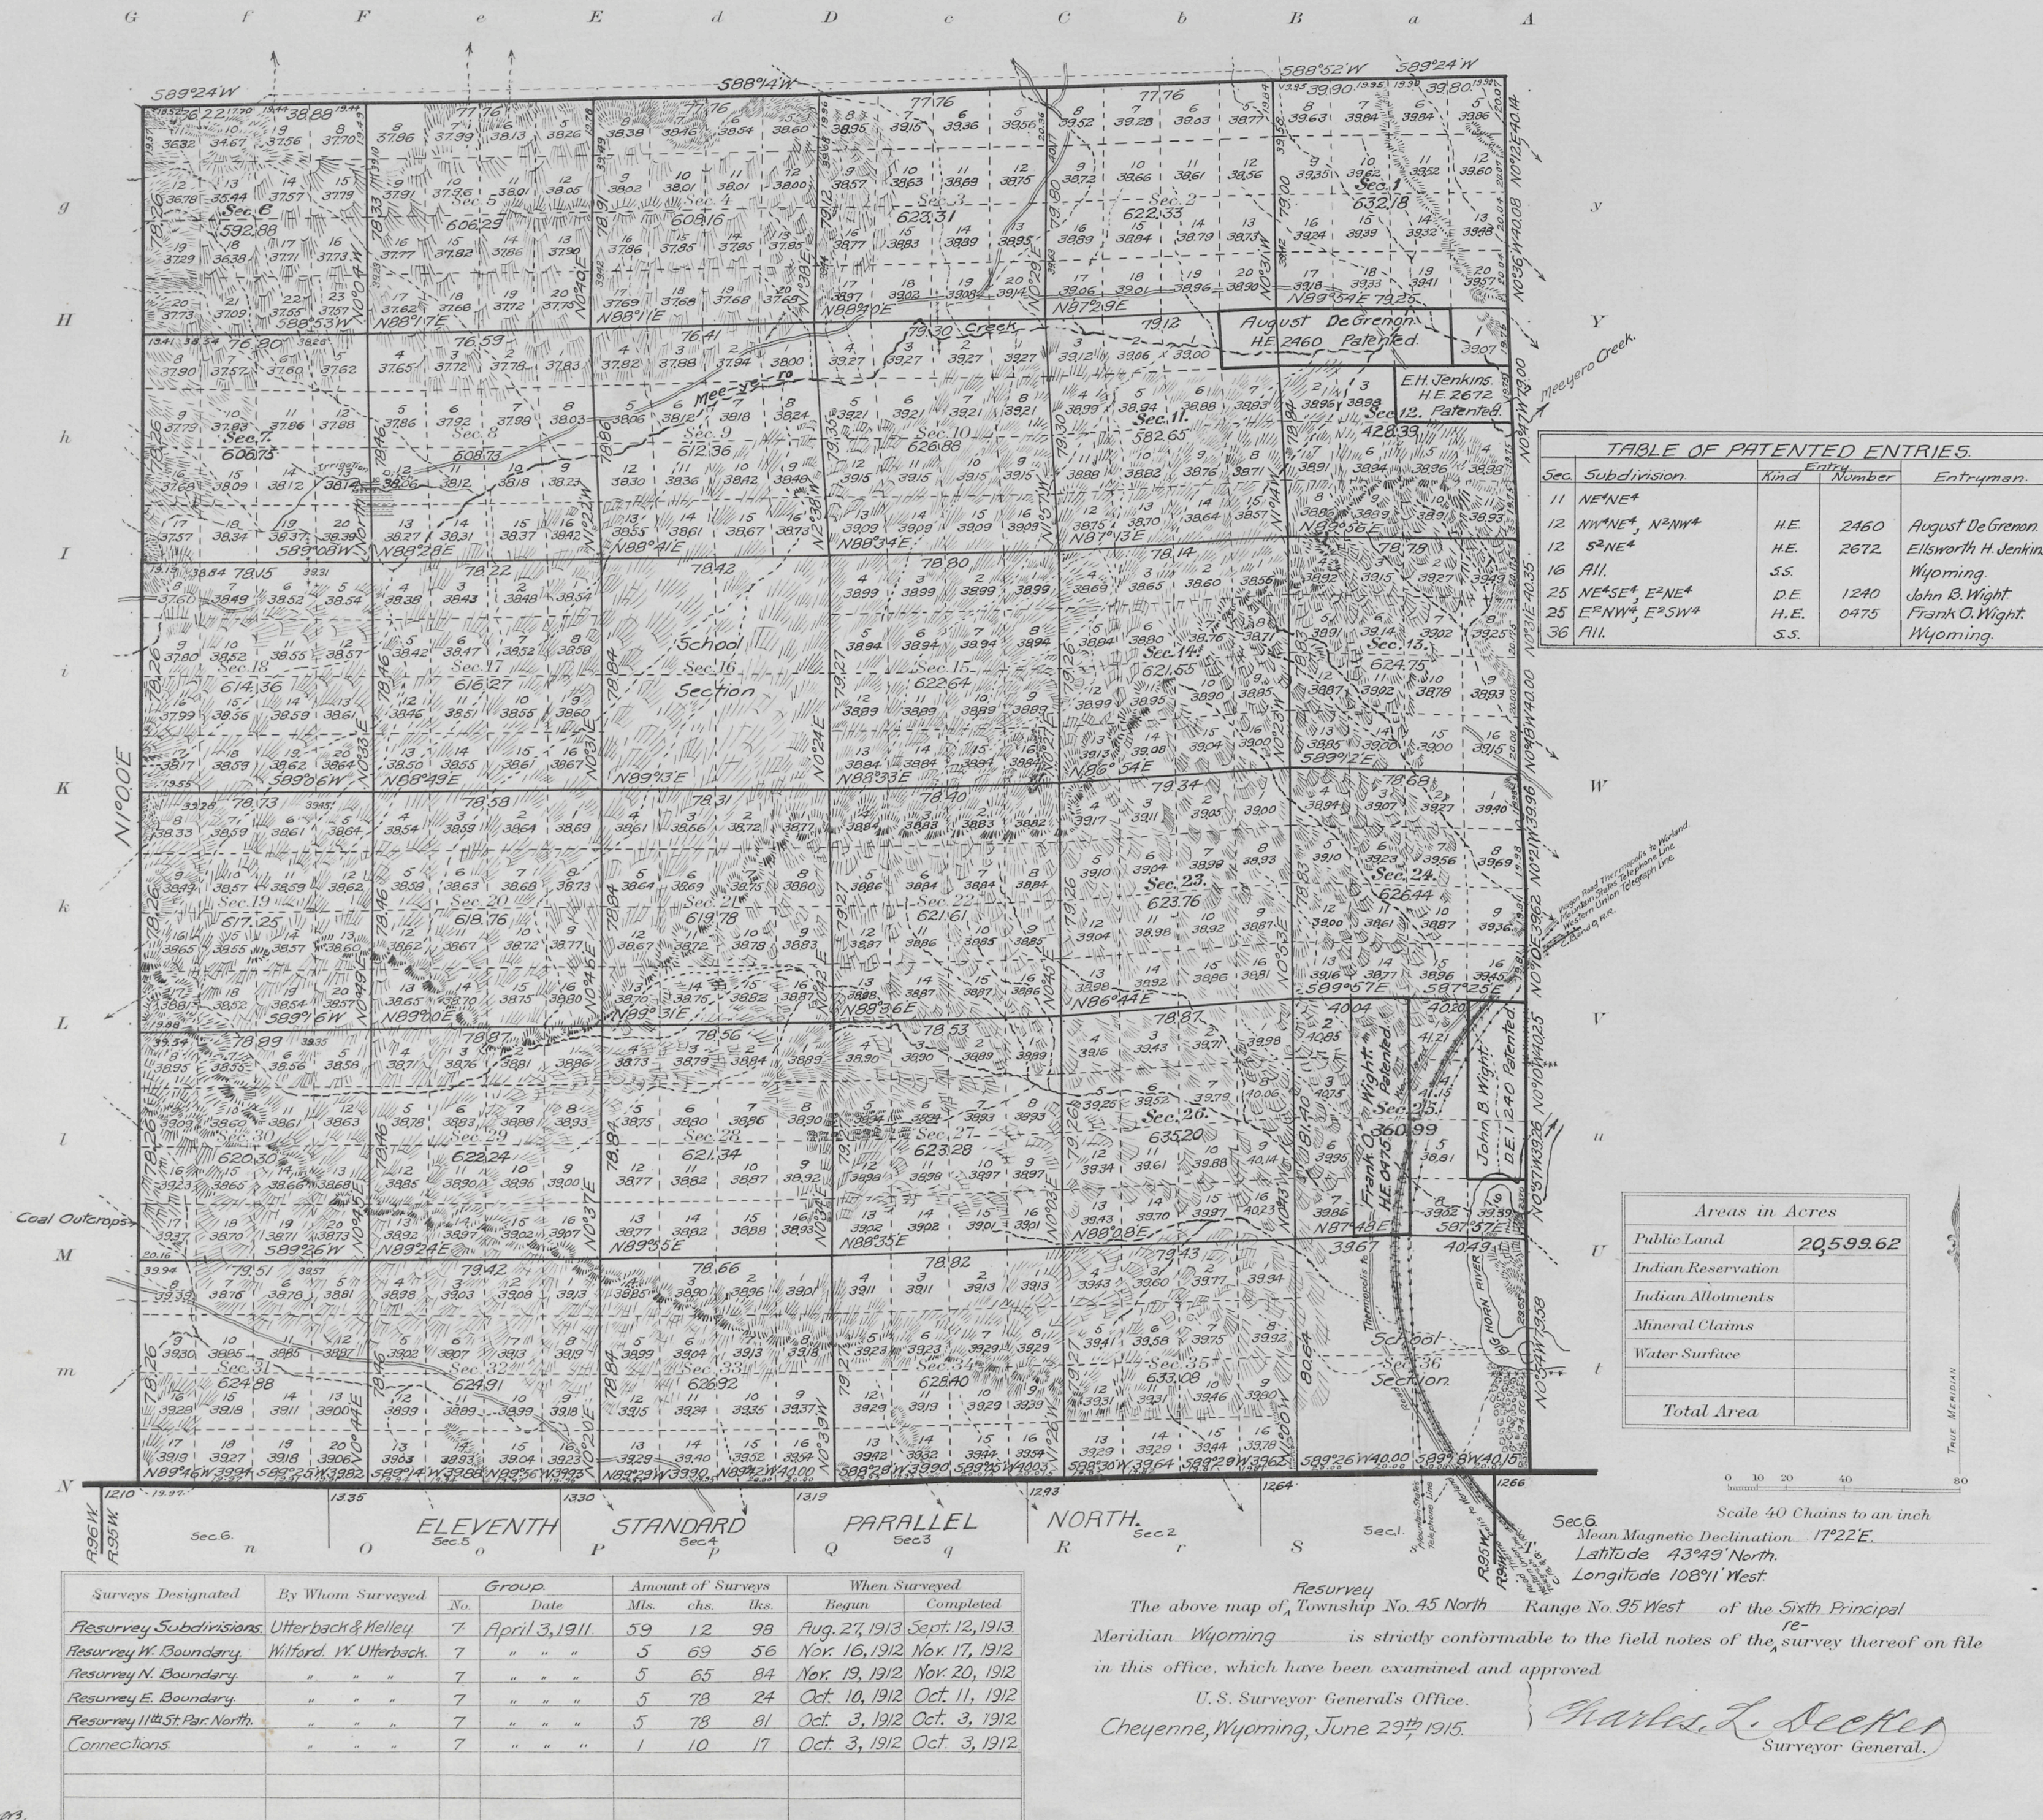

TOWNSHIP N^o 45 NORTH, RANGE N^o 95 WEST of the 6th Principal MERIDIAN.

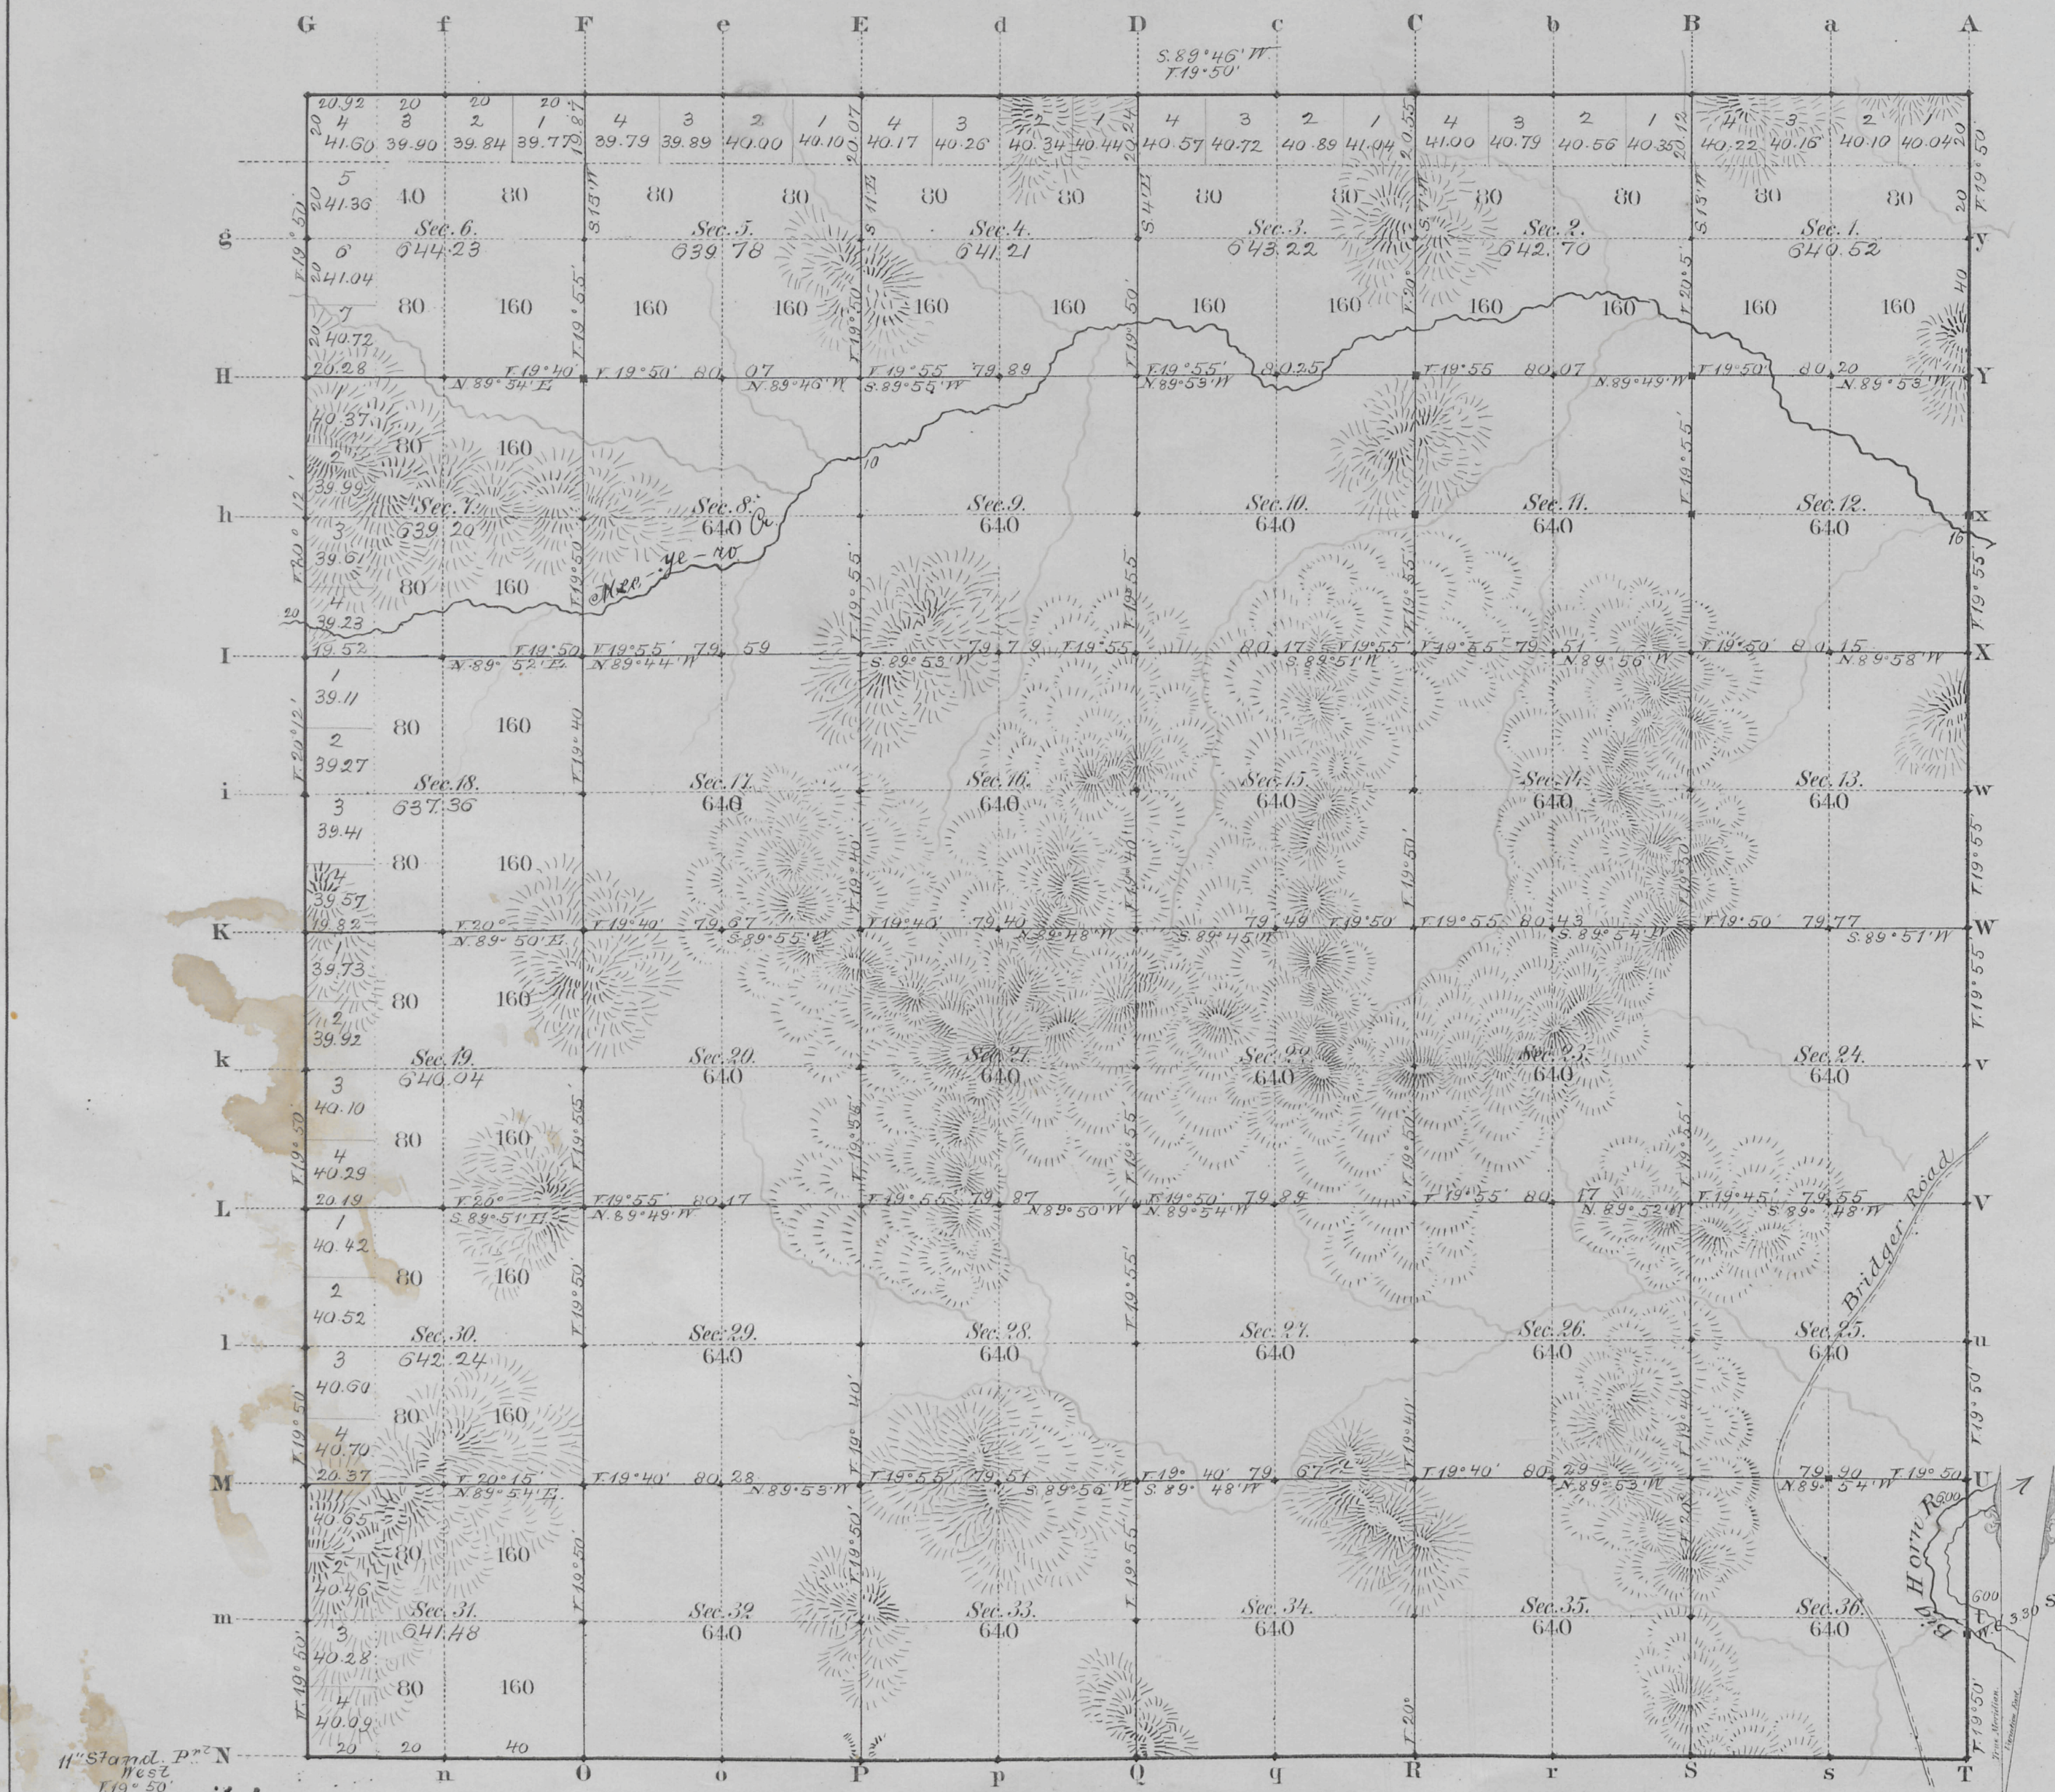

Total number of Acres. 23051.98

Surveys Designated	By Whom Surveyed	Date of Contract	Amount of Survey M ² Cr ² Lk ²	When Surveyed	Magnetic Declination
E. N. Township lines	R. H. Woods	May 15, 1882	18 00 92	Feb. 17, 23, 26, 1883	19° 50' East
Subdivisions	E. W. Wells	" " "	59 78 78	May 21-29, 1883	19° 52' "
Connections	" " "	" " "	" " "	" " "	" " "
W. Starved P. N.	Charles A. Hanley	Jan ^y 12, 1882	5 00 00	May 13, 1882	" " "


The above Map of Township N^o 45 North, Range N^o 95 West of the Sixth Principal Meridian Wyoming Territory is strictly conformable to the field notes of the survey thereof on file in this Office, which have been examined and approved

Surveyor General's Office, *Edw. C. David* Sur. Gen.
Cheyenne Wyoming
September 15th 1883

Accession
No.
4370

EXTERIOR LINES

Scale 1 inch = 2 miles. Mag. Var. East.

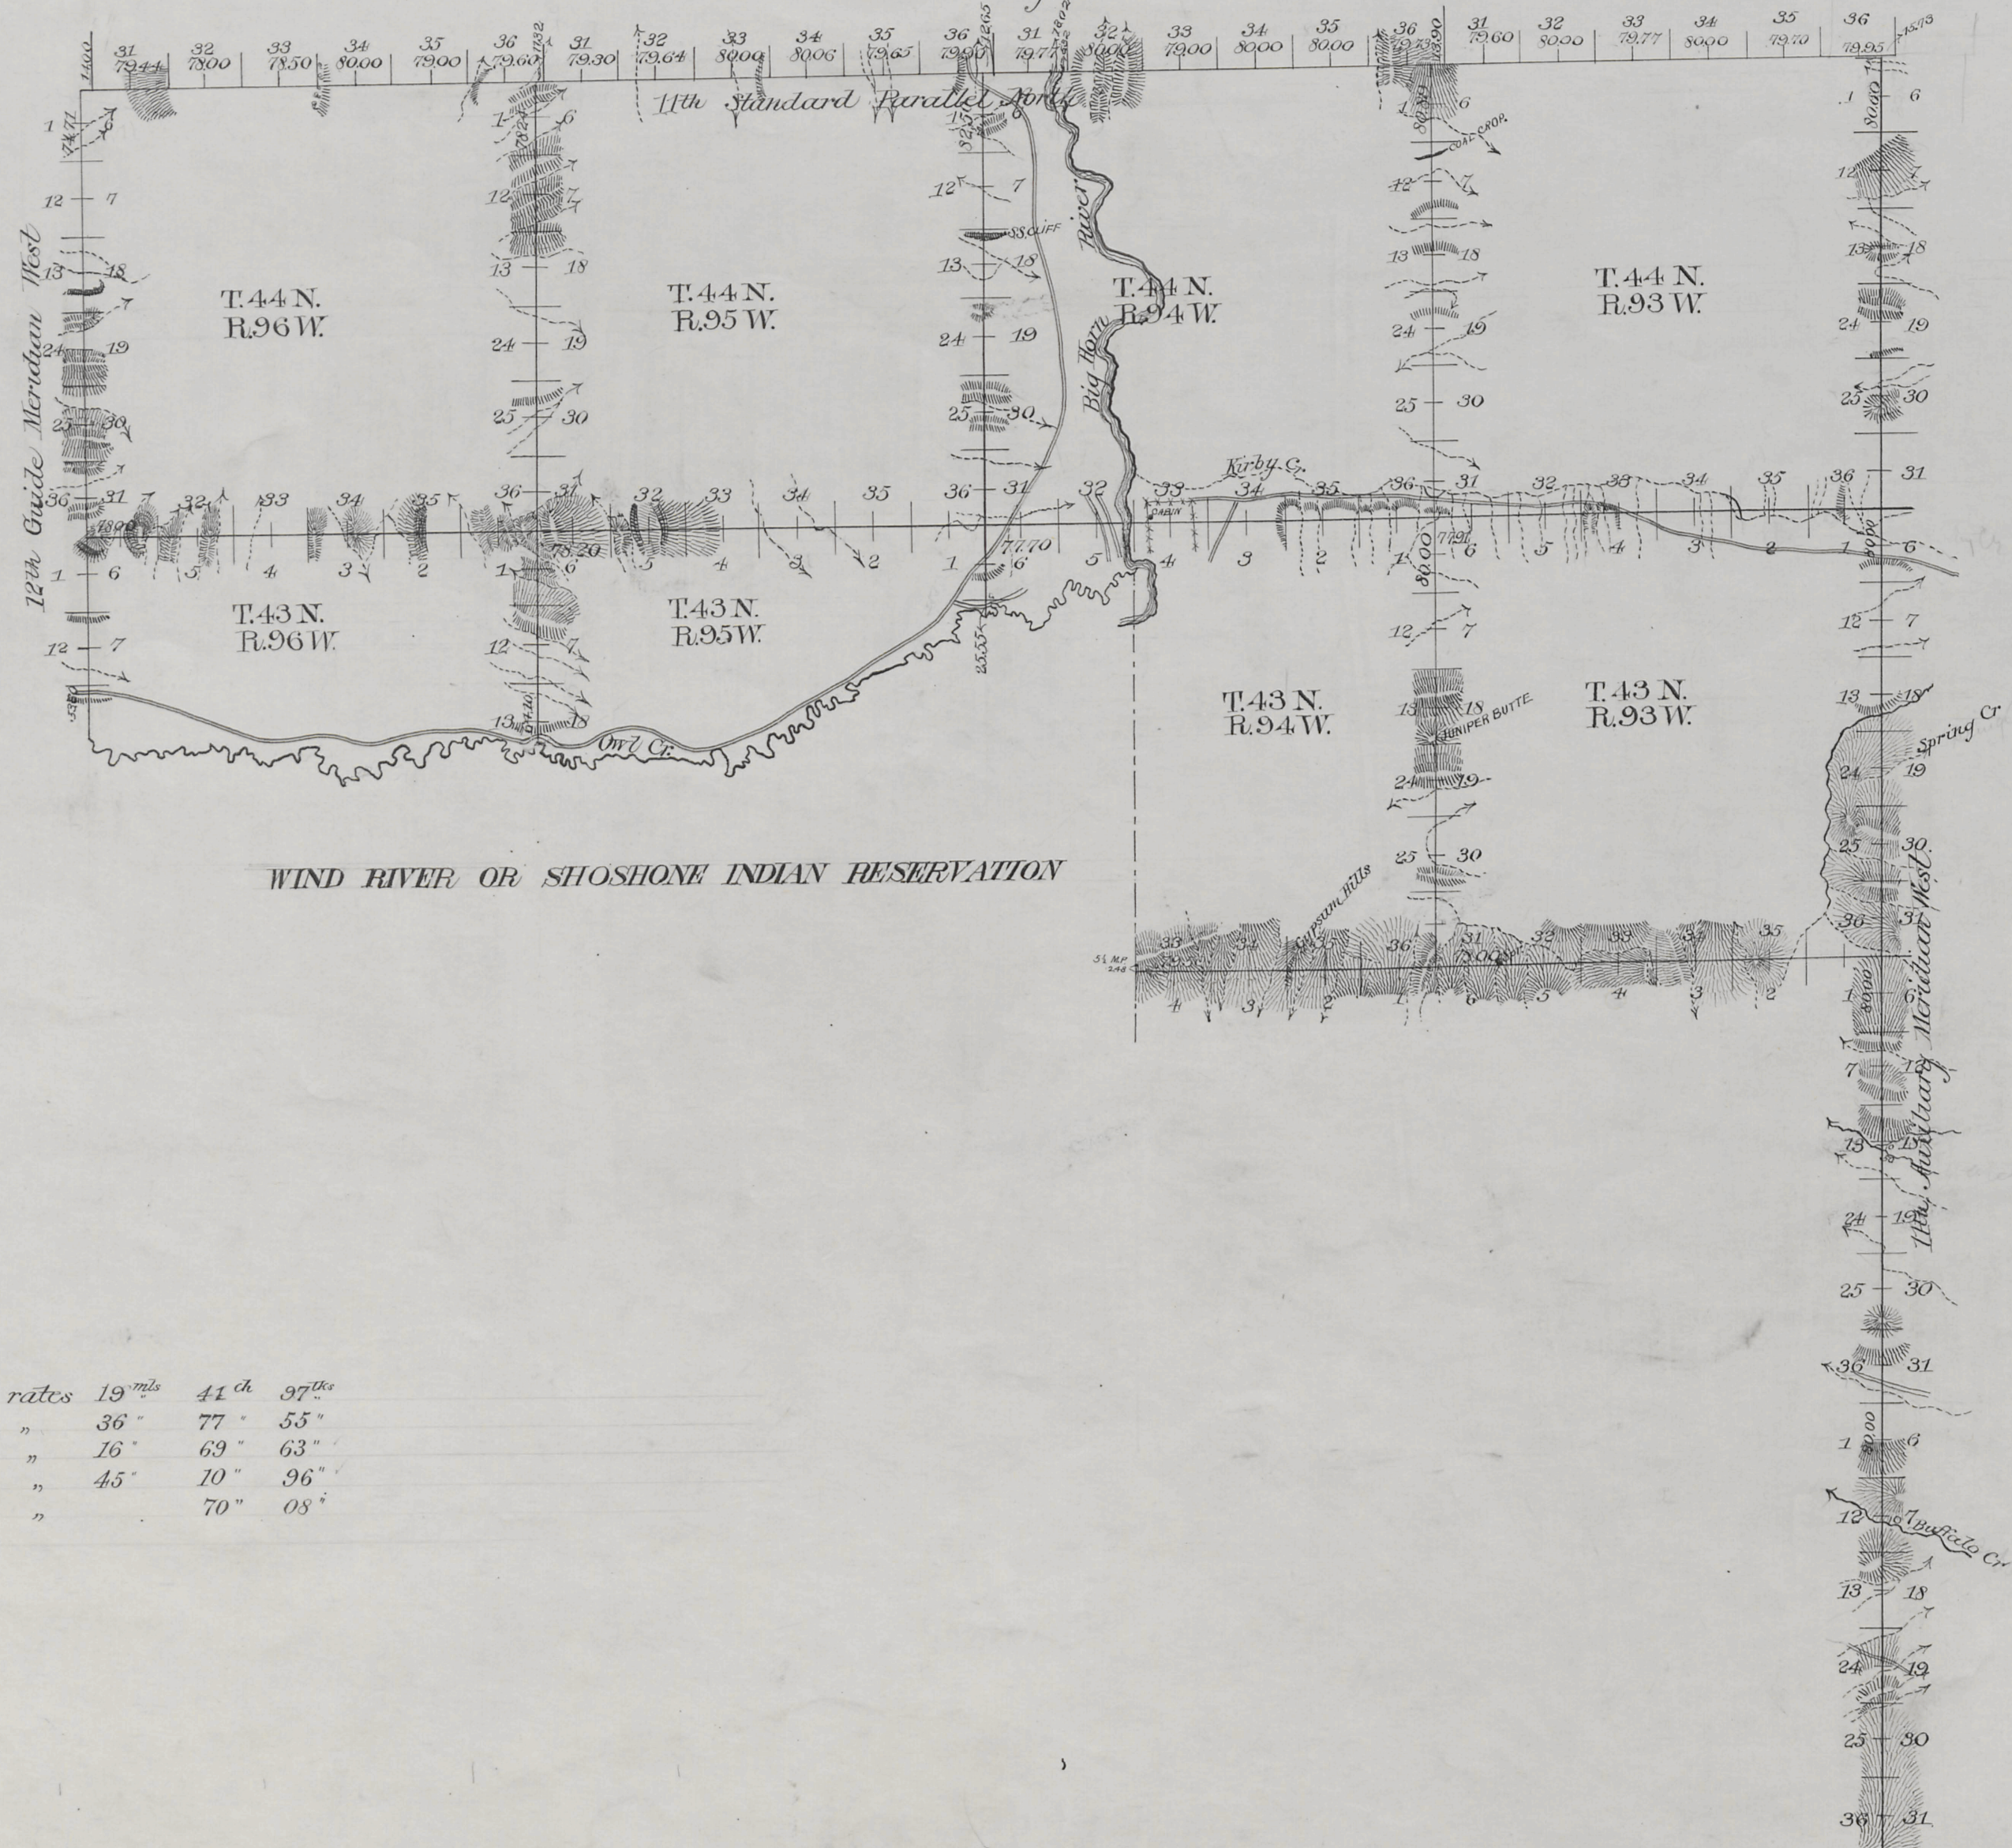

WIND RIVER OR SHOSHONE INDIAN RESERVATION

Standard lines at intermediate rates	19 ^{mls}	41 ^{ch}	97 ^{ft}
" " " minimum	36"	77"	55"
Exterior " " intermediate	16"	69"	63"
" " " minimum	45"	10"	96"
Connection " " "	70"	08"	

Surveys Designated	By Whom Surveyed	Date of Contract	Amount of Surveys M ^s Ch ^s L ^{ts}	When Surveyed	Magnetic Declination
11 th Stand. Par.	Carpenter & Warner	April 1, 1891	23 70 61	July 8-10-1891	17° 12' East
11 th Aux. Mer.	"	"	24 00 60	" 5-7- "	17° 04' "
12 th Guide Mer.	"	"	8 48 31	" 12 "	17° 20' "
Exteriors	"	"	62 00 59	Sept 23-30 "	17° 14' "
Connections	"	"	70 08	July 8-10, 1891	17° 12' "

I hereby certify that the above diagram of the 11th Standard Parallel North in Ranges 93, 94, 95 and 96 West; the 11th Guide Meridian West in Townships 43, 44 and 45 North; the 12th Guide Meridian West in Townships 43 and 44 North, and the Exterior Boundaries of Townships 43 North Range 93 West, Townships 44 North, Ranges 93, 94, 95 and 96 West, and Fractional Townships 43 North, Ranges 94, 95 and 96 West of the 6th Principal Meridian in Wyoming, is strictly conformable to the field notes of the survey thereof on file in this office which have been examined and approved.

Surveyor General's Office
Cheyenne, Wyo. May 21st 1892

Wm. H. Richards
Surveyor General

EXTERIOR LINES.

Scale 3 miles to 1 inch. Magnetic Var. East.



Surveys designated	By whom surveyed	Date of contract	Tmt. of surveys.			When surveyed.
Exterior lines	R. H. Woods.	May. 15, 1882.	mils.	chs.	sq. fms.	Feb. 12-Mar. 2, 1883.
Connections			143	70	64.	
			8	91		

I hereby certify that the above diagram of the Exterior lines of T. 45, 46, 47 & 48 N. R. 93, 94, 95 & 96. W. of the 6th Principal Meridian Wyoming Territory, is strictly conformable to the field notes of the survey thereof on file in this Office, which have been examined and approved.

Surveyor General's Office,
Cheyenne, Wyo. 24th Apr 3rd 1883.

Edw. C. Davis
Surveyor General.

(22)
Index

2363


48

11TH STANDARD PARALLEL NORTH

Along the South bound, of Tp. 45 N, R's 89 to 96 inclusive, West of the 6th P.M., Wyoming T_y.

Scale 40 chs to 1 inch. Mag. var. East.

Course West.

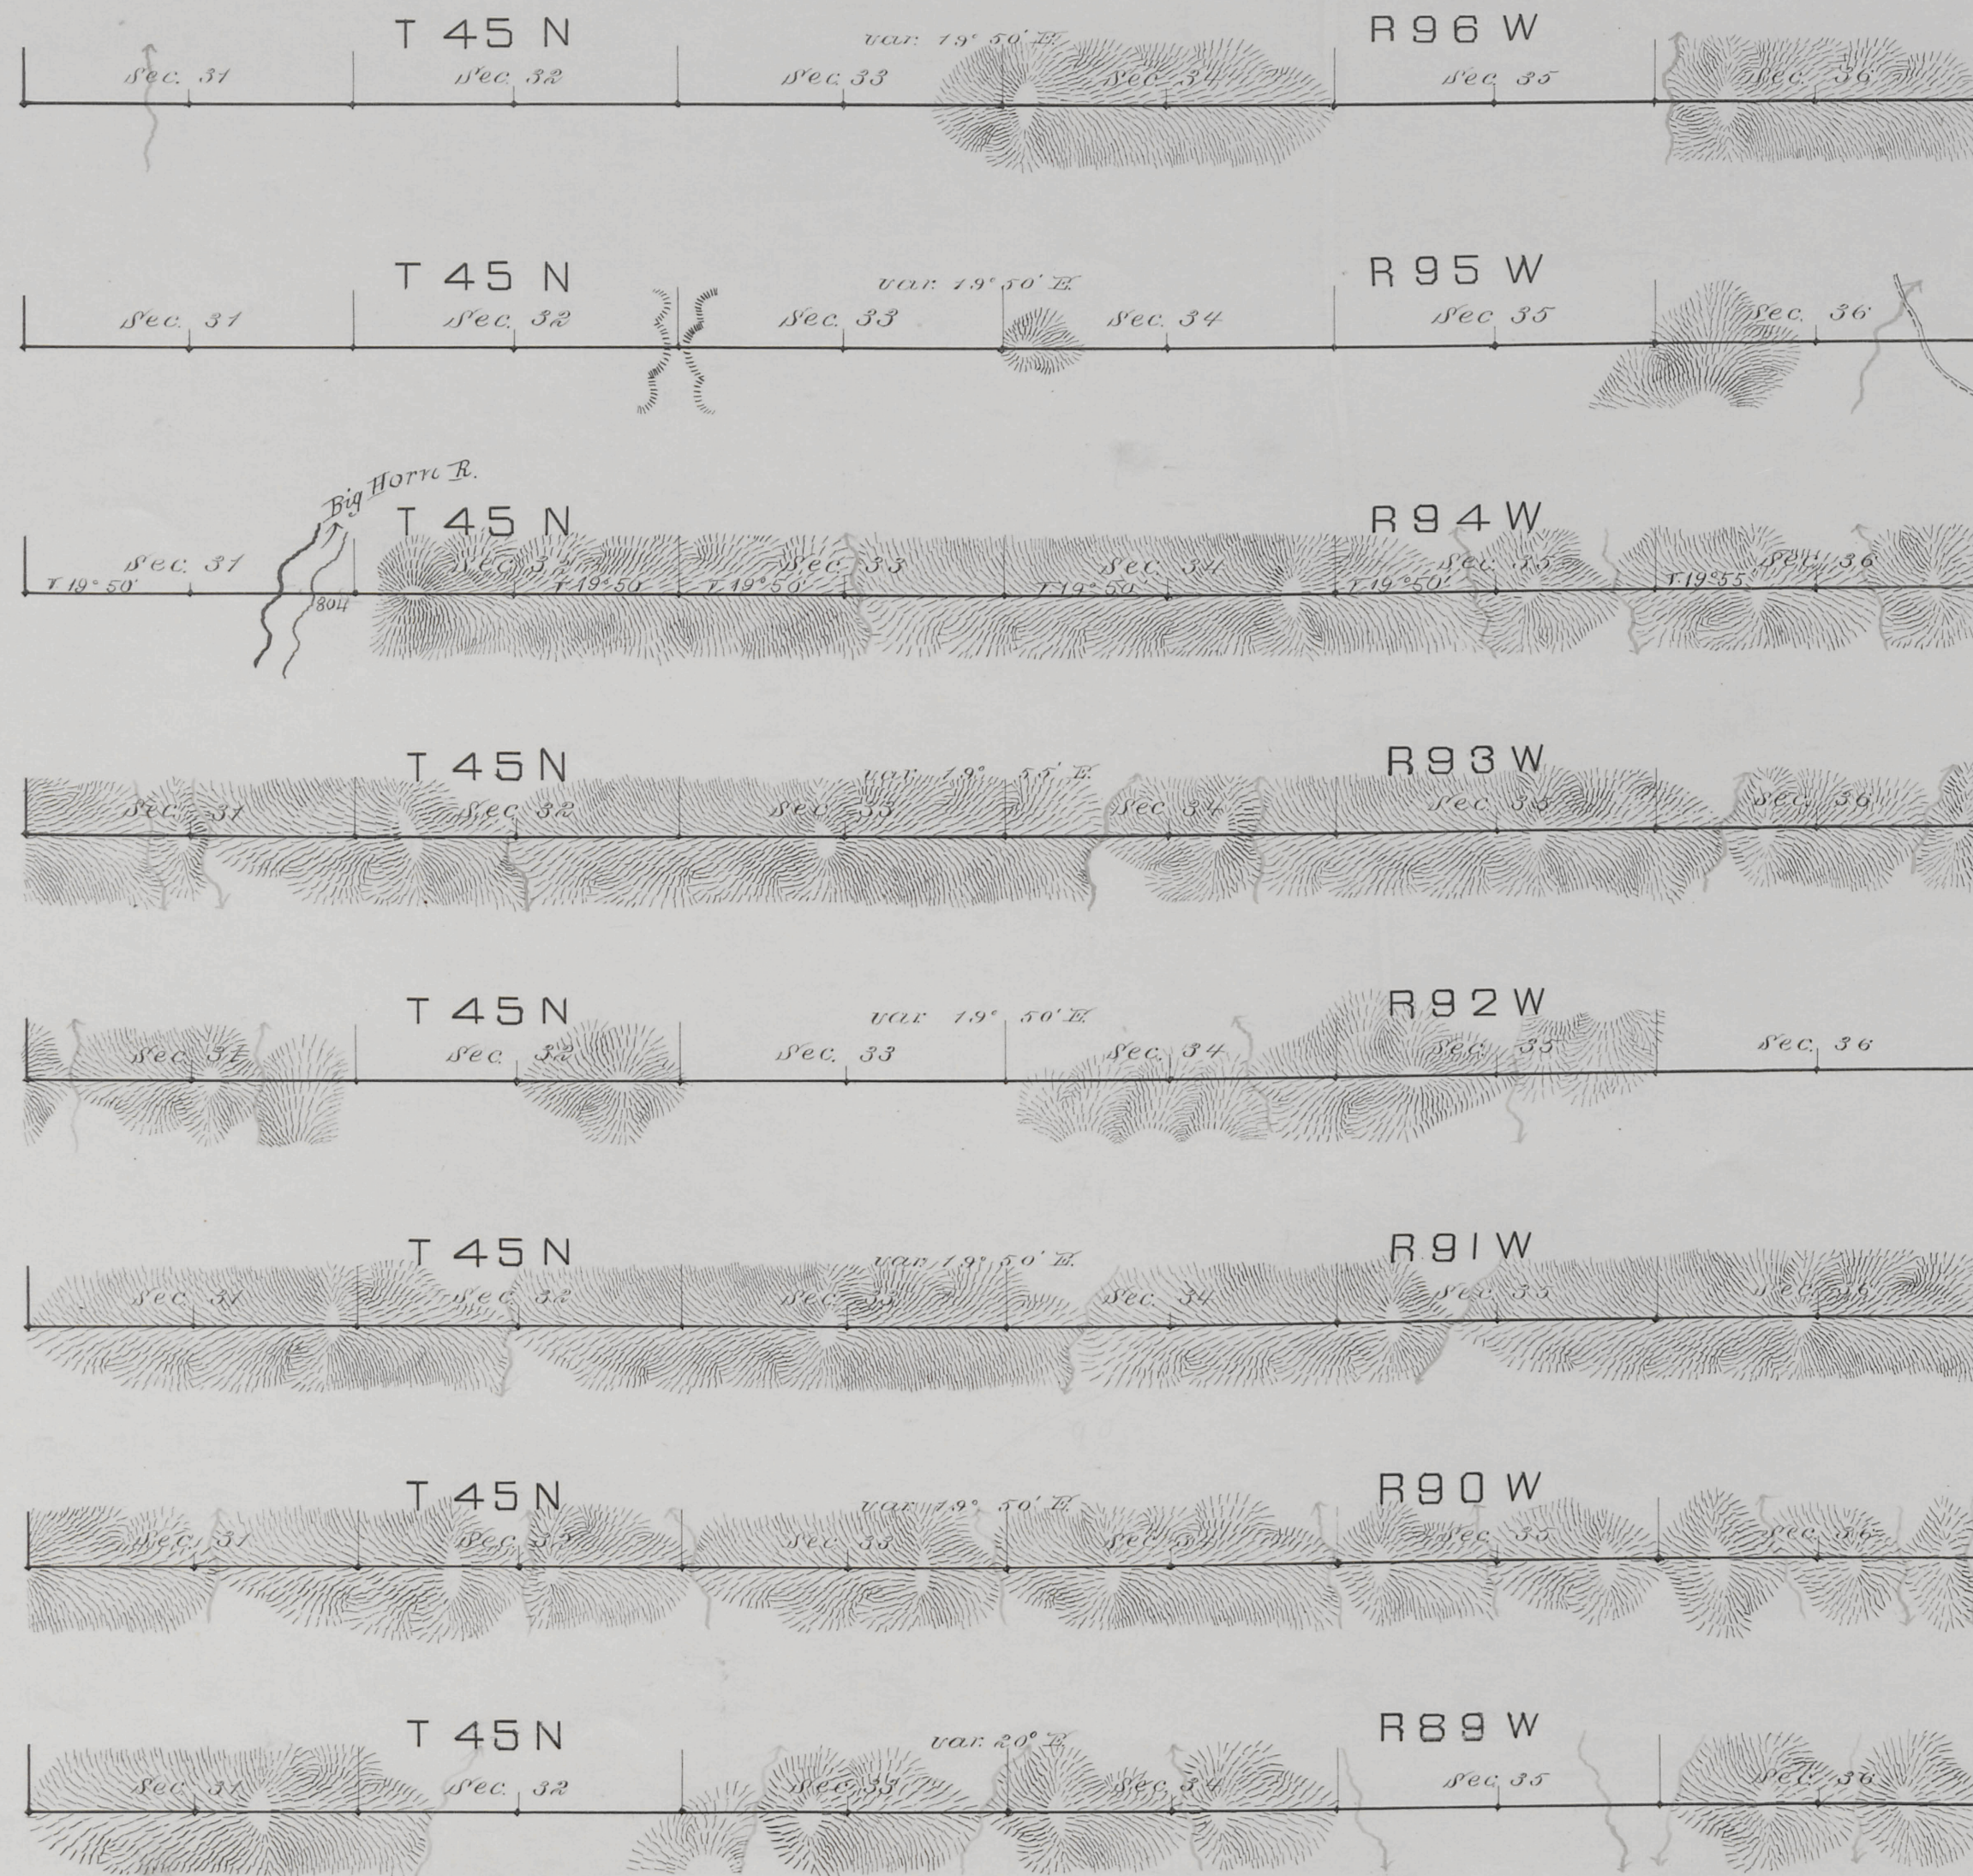

Survey Designated	By Whom Surveyed	Date of contract	Amount of Survey	When Surveyed
			Mile.	Chs
11 th Stand. Par. N.	Chas. F. Honey	Jan. 1 st , 1882	48	0 0
				Apr 21-May 15, 82

I hereby certify that the above diagram of the 11th Stand. Par. North, along the South bound, of Tp. 45 N, Ranges 89 to 96 inclusive, West of the 6th P.M., Wyo. Ter., is strictly conformable to the field notes of the Survey on file in this Office, which have been examined and approved.

Surveyor General's Office,

Cheyenne Wyoming, Sept 8, 1882

Edw. C. Davis
Surveyor General.