


TOWNSHIP 47 NORTH, RANGE 88 WEST, OF THE SIXTH PRINCIPAL MERIDIAN, WYOMING.

DEPENDENT RESURVEY AND METES AND BOUNDS SURVEY

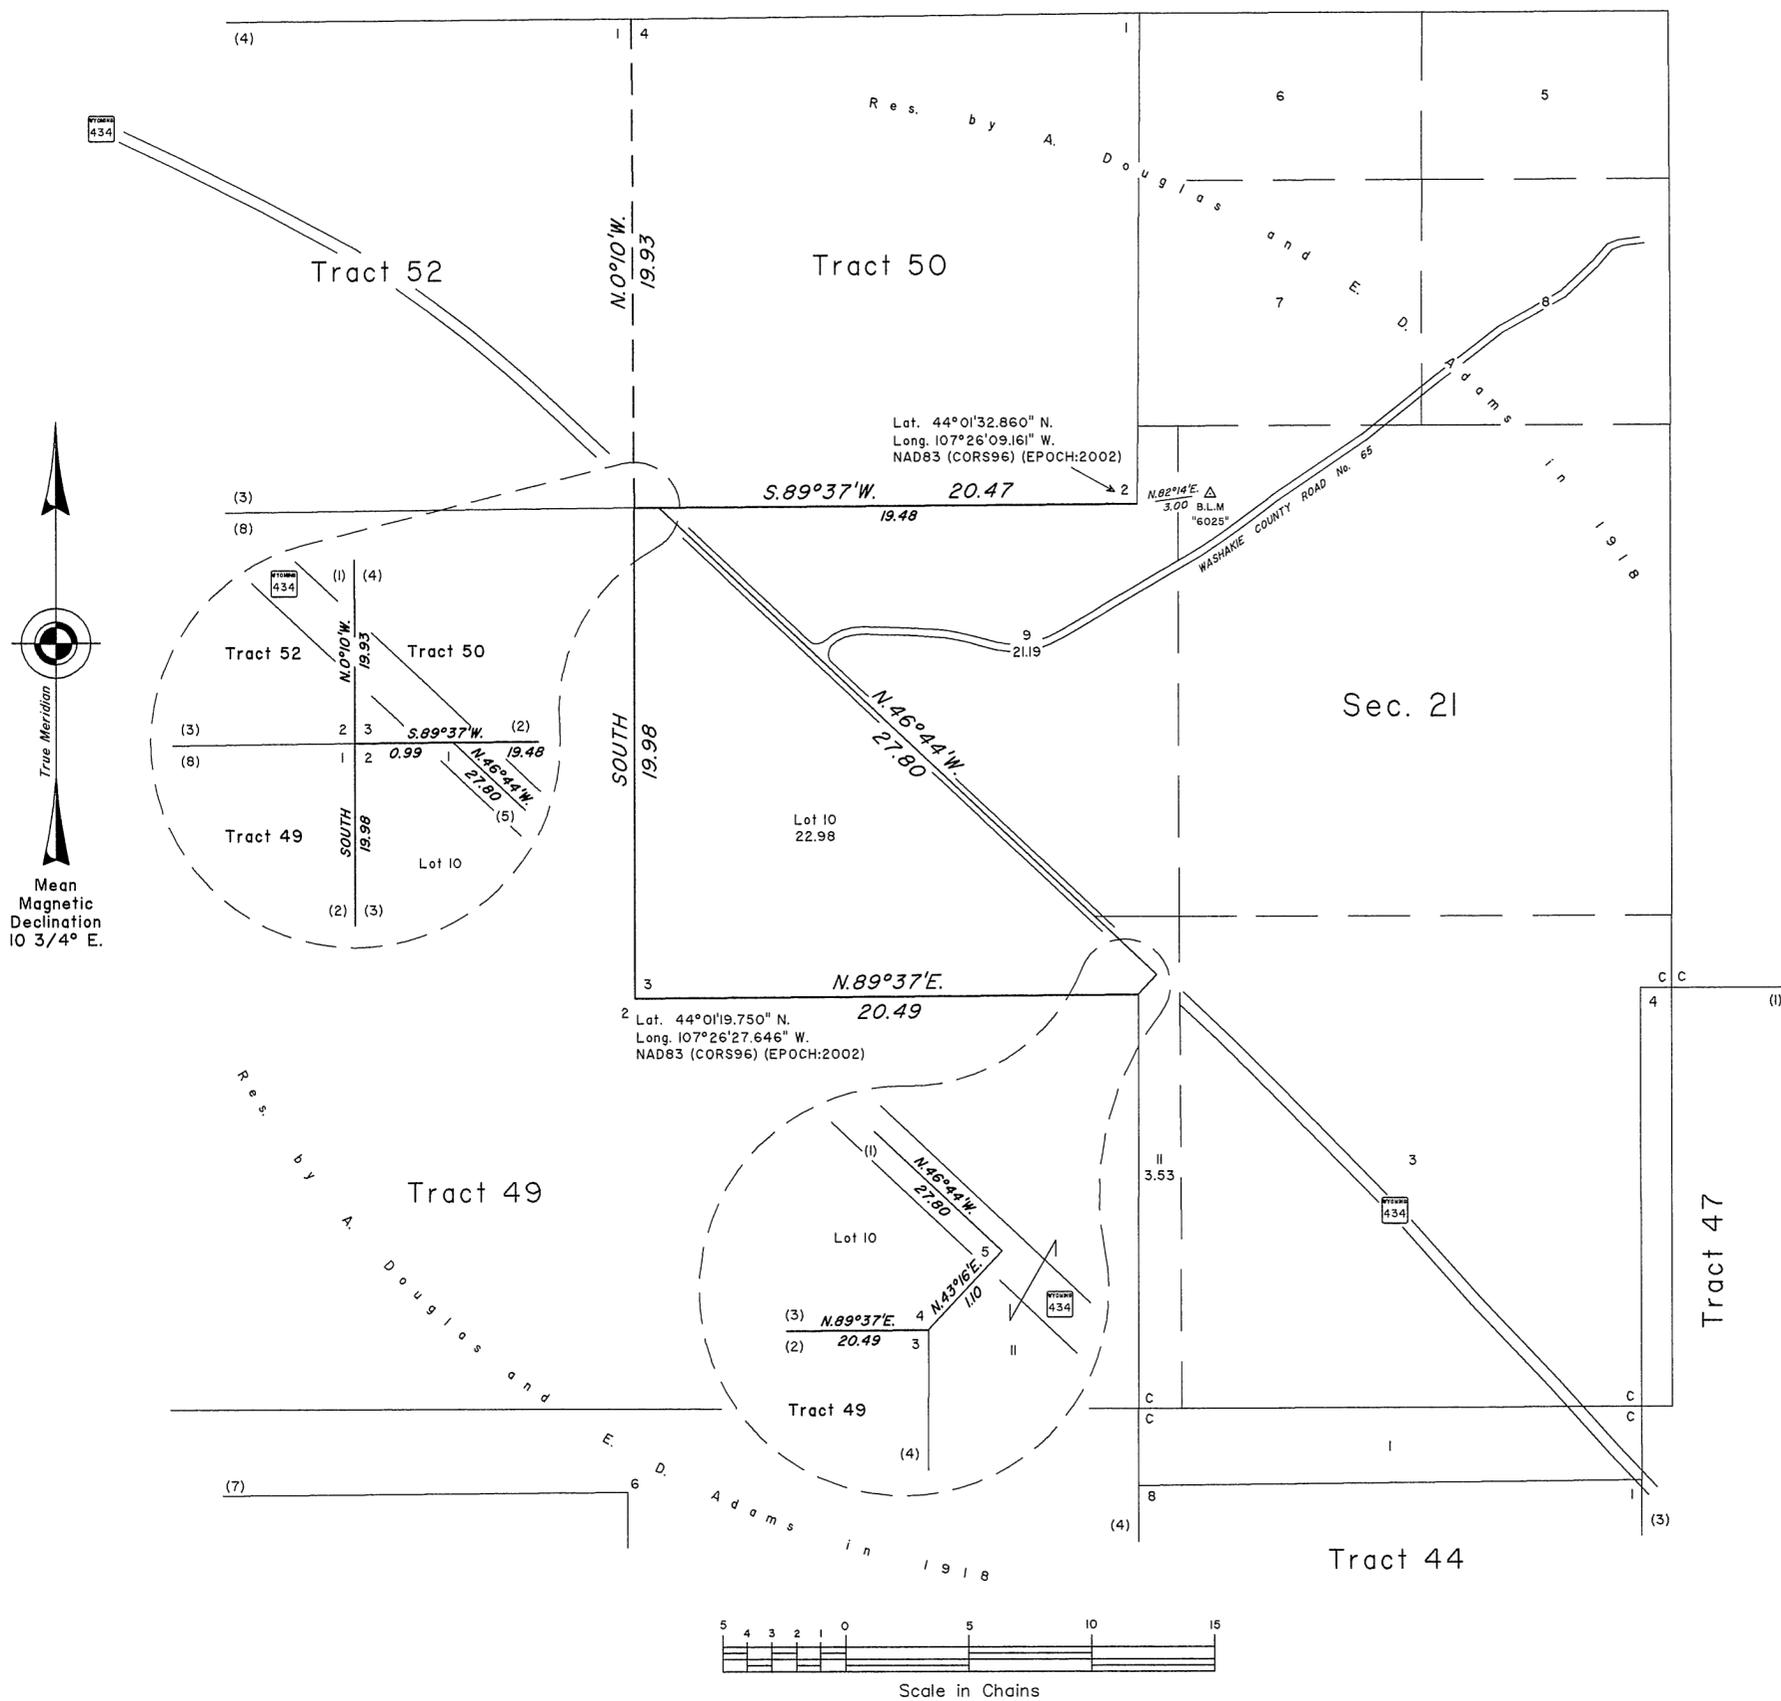

A history of surveys is contained in the field notes.

This plat represents the dependent resurvey of a portion of Tracts 49 and 50, designed to restore the corners in their true original locations according to the best available evidence, and the metes and bounds survey of Lot 10, T. 47 N., R. 88 W., Sixth Principal Meridian, Wyoming.

Except as indicated hereon, the lotting and areas are as shown on the plats accepted July 27, 1920 and February 28, 1996.

Survey executed by James E. Jacob, Cadastral Surveyor, beginning June 2, 2010, and completed June 17, 2010, pursuant to Special Instructions and Assignment Instructions dated May 4, 2010, for Group No. 820, Wyoming.

UNITED STATES DEPARTMENT OF THE INTERIOR
BUREAU OF LAND MANAGEMENT

Cheyenne, Wyoming July 27, 2010

This plat is strictly conformable to the approved field notes, and the survey, having been correctly executed in accordance with the requirements of law and the regulations of this Bureau, is hereby accepted.

For the Director

John P. Lee
Chief Cadastral Surveyor for Wyoming

