


TOWNSHIP No. 1 NORTH, RANGE No. 5 WEST OF THE WIND RIVER MERIDIAN, WYOMING

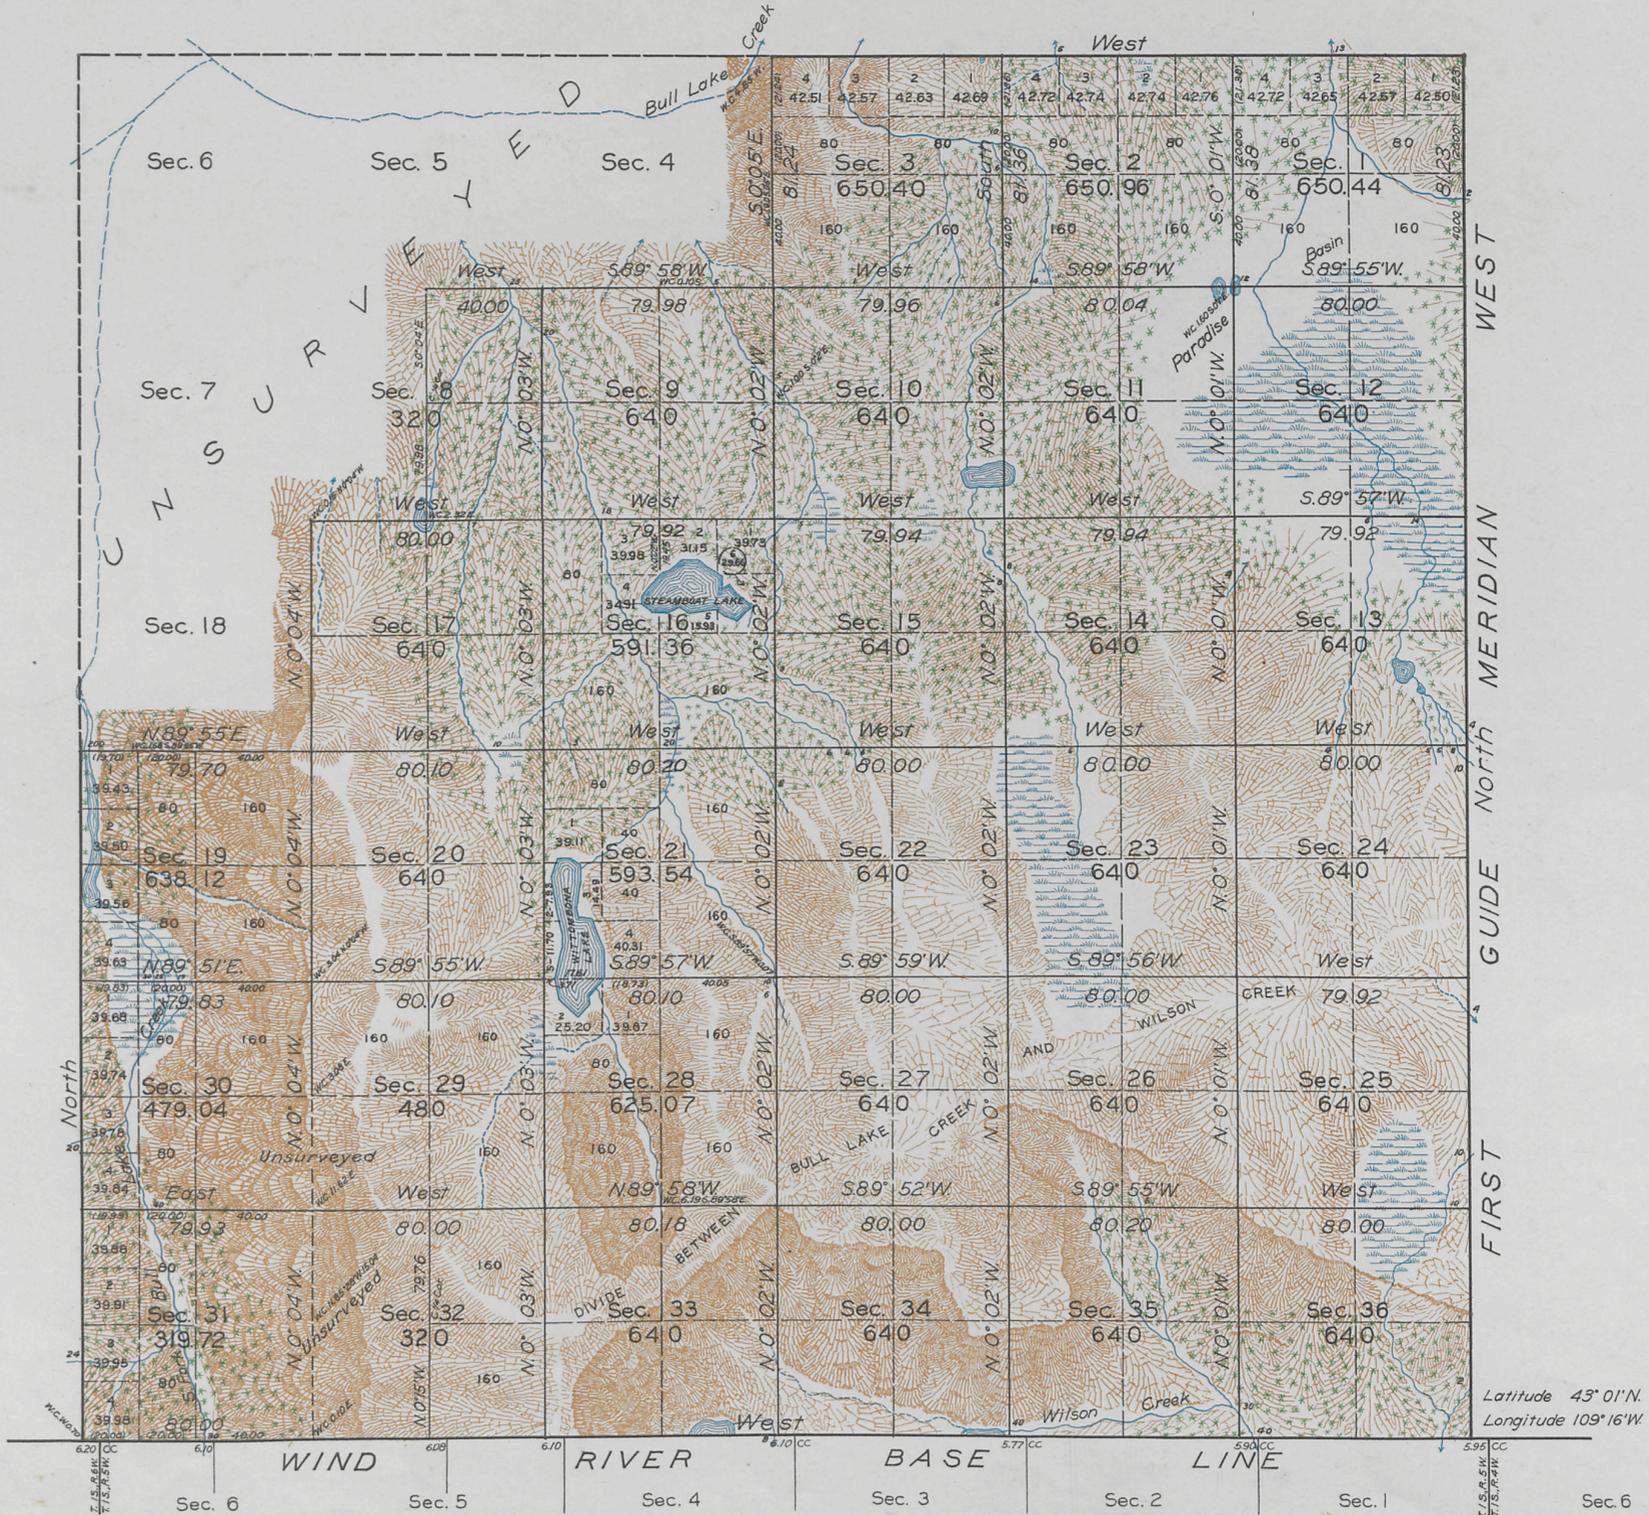

Latitude 43° 01' N.
Longitude 109° 16' W.

Scale: 40 Chains to an Inch

Area Surveyed, 18,478.65 Acres

LINES DESIGNATED BY WHOM SURVEYED		GROUP No.	DATE	MILEAGE		BEGUN	COMPLETED
				MLS.	CHS.		
Exterior	Lytle, Kimmell and Bond	106	July 6, 1928	8	01.23	July 15, 1929	July 28, 1930
Subdivisional	"	"	"	56	43.68	July 15, 1929	July 31, 1930
Meander	Lytle and Kimmell	"	"	2	71.92	July 15, 1929	Aug. 28, 1929
Connecting	"	"	"		19.45	"	"

Office of U.S. Supervisor of Surveys
 Denver, Colorado, March 3, 1931
 The above plat of Township No. 1 North, Range No. 5 West of the Wind River Meridian, Wyoming, is strictly conformable to the field notes of the survey thereof which have been examined and approved

DEPARTMENT OF THE INTERIOR
 GENERAL LAND OFFICE
 Washington, D.C., May 12, 1931
 The survey represented by this plat having been correctly executed in accordance with the requirements of law and the regulations of this office, is hereby accepted

Wm. A. Chmear
 U.S. Supervisor of Surveys

Thos. C. Howell
 Assistant Commissioner

*Drawn, milled
 to Colorado D.A.
 Oct. 27, 1931*