


# TOWNSHIP 1 SOUTH, RANGE 2 EAST, OF THE WIND RIVER MERIDIAN, WYOMING.

## DEPENDENT RESURVEY AND METES AND BOUNDS SURVEY

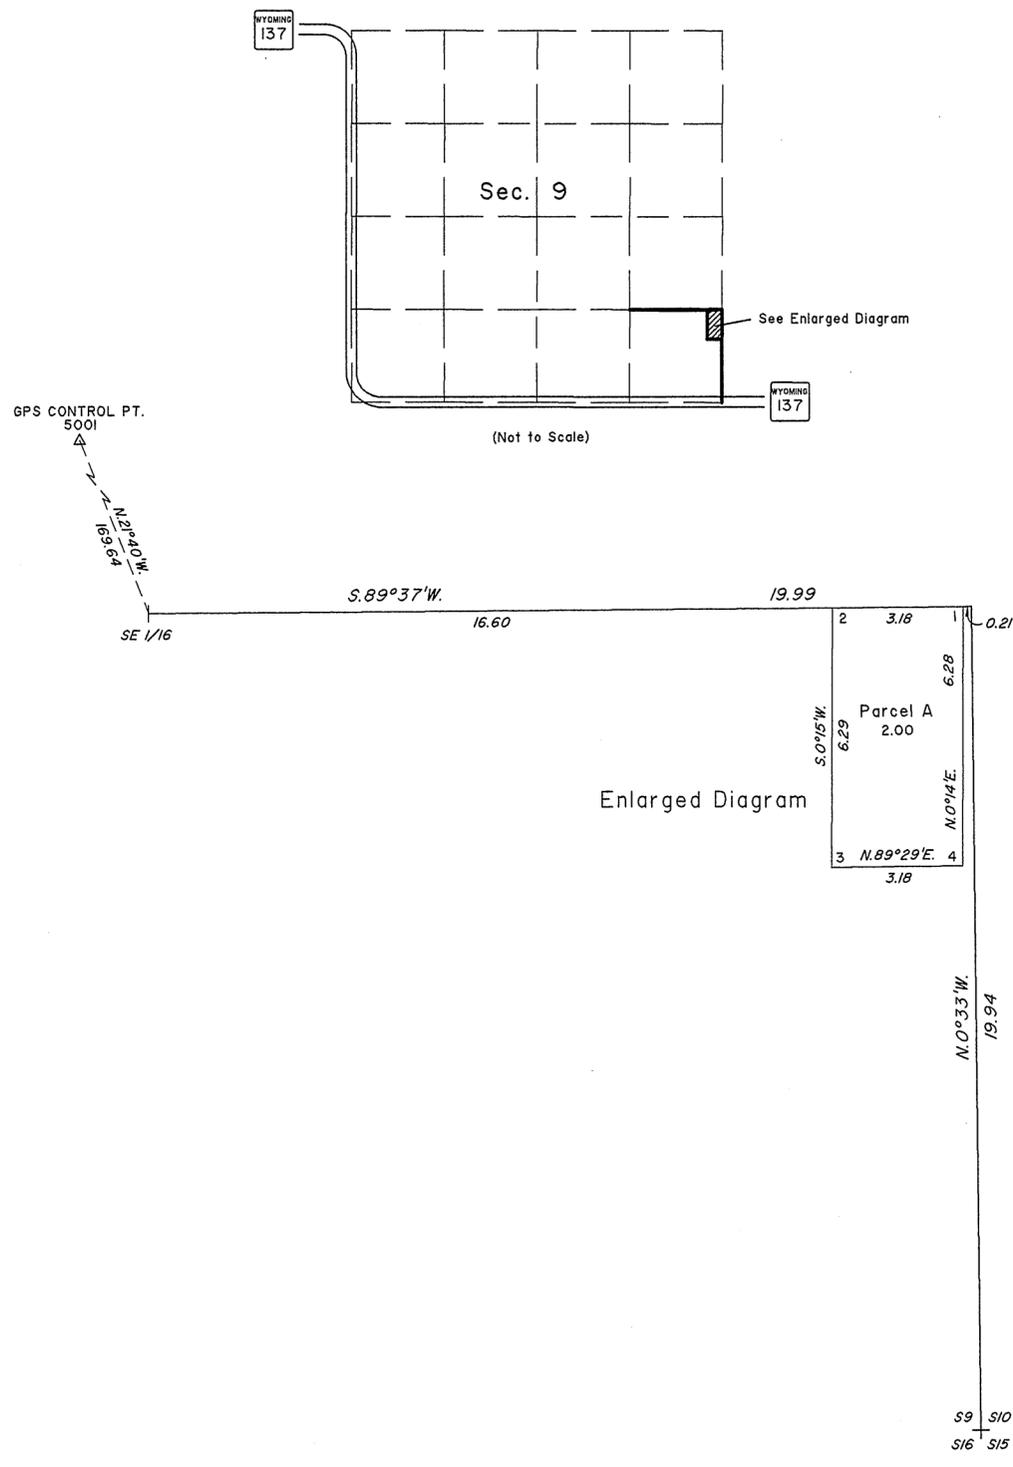

A history of surveys is contained in the field notes.

This plat represents the dependent resurvey of a portion of the subdivisional lines and a portion of the subdivision of section 9, designed to restore the corners in their true original locations according to the best available evidence, and the metes and bounds survey of Parcel A, Section 9, T. 1 S., R. 2 E., Sixth Principal Meridian, Wyoming.

Except as indicated hereon, the lottings and areas are as shown on the plats approved December 28, 1875 and January 15, 1915.

Survey executed by Joel T. Ebner, Cadastral Surveyor, beginning June 9, 2008, and completed June 10, 2008, pursuant to Special Instructions dated April 24, 2008, for Group No. 789, Wyoming.

UNITED STATES DEPARTMENT OF THE INTERIOR  
BUREAU OF LAND MANAGEMENT

Cheyenne, Wyoming July 27, 2009

This plat is strictly conformable to the approved field notes, and the survey, having been correctly executed in accordance with the requirements of law and the regulations of this Bureau, is hereby accepted.

For the Director

*John P. Lee*  
John P. Lee

Chief Cadastral Surveyor for Wyoming

S9 S10 Lat.  $42^{\circ}59'00.562'' N.$   
S16 S15 Long.  $108^{\circ}38'12.844'' W.$   
NAD 83 (CORS 96) (EPOCH: 2002)

