


TOWNSHIP I SOUTH, RANGE 4 EAST, OF THE WIND RIVER MERIDIAN, WYOMING.

DEPENDENT RESURVEY, SUBDIVISION OF SECTION AND METES AND BOUNDS SURVEY

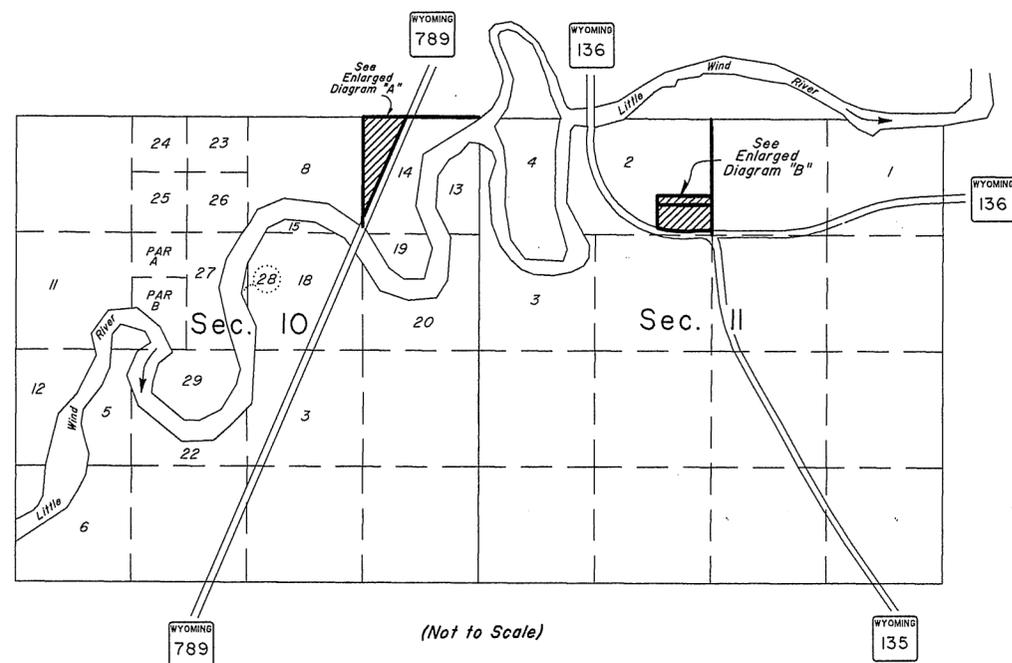


(Not to Scale)

A history of surveys is contained in the field notes.

This plat represents the dependent resurvey of a portion of the subdivisional lines and a portion of the subdivision of section 10, designed to restore the corners in their true original locations according to the best available evidence, and the survey of the subdivision of section 11, and the metes and bounds surveys of certain parcels, T. 1 S., R. 4 E., Wind River Meridian, Wyoming.

Except as indicated hereon, the lottings and areas are as shown on the plats approved: May 24, 1906; April 17, 1909; September 28, 1916; March 8, 1917 and September 20, 1985.

Survey executed by Joel T. Ebner, Cadastral Surveyor, beginning May 28, 2008, and completed October 9, 2008, pursuant to Special Instructions dated April 24, 2008, for Group No. 787, Wyoming.

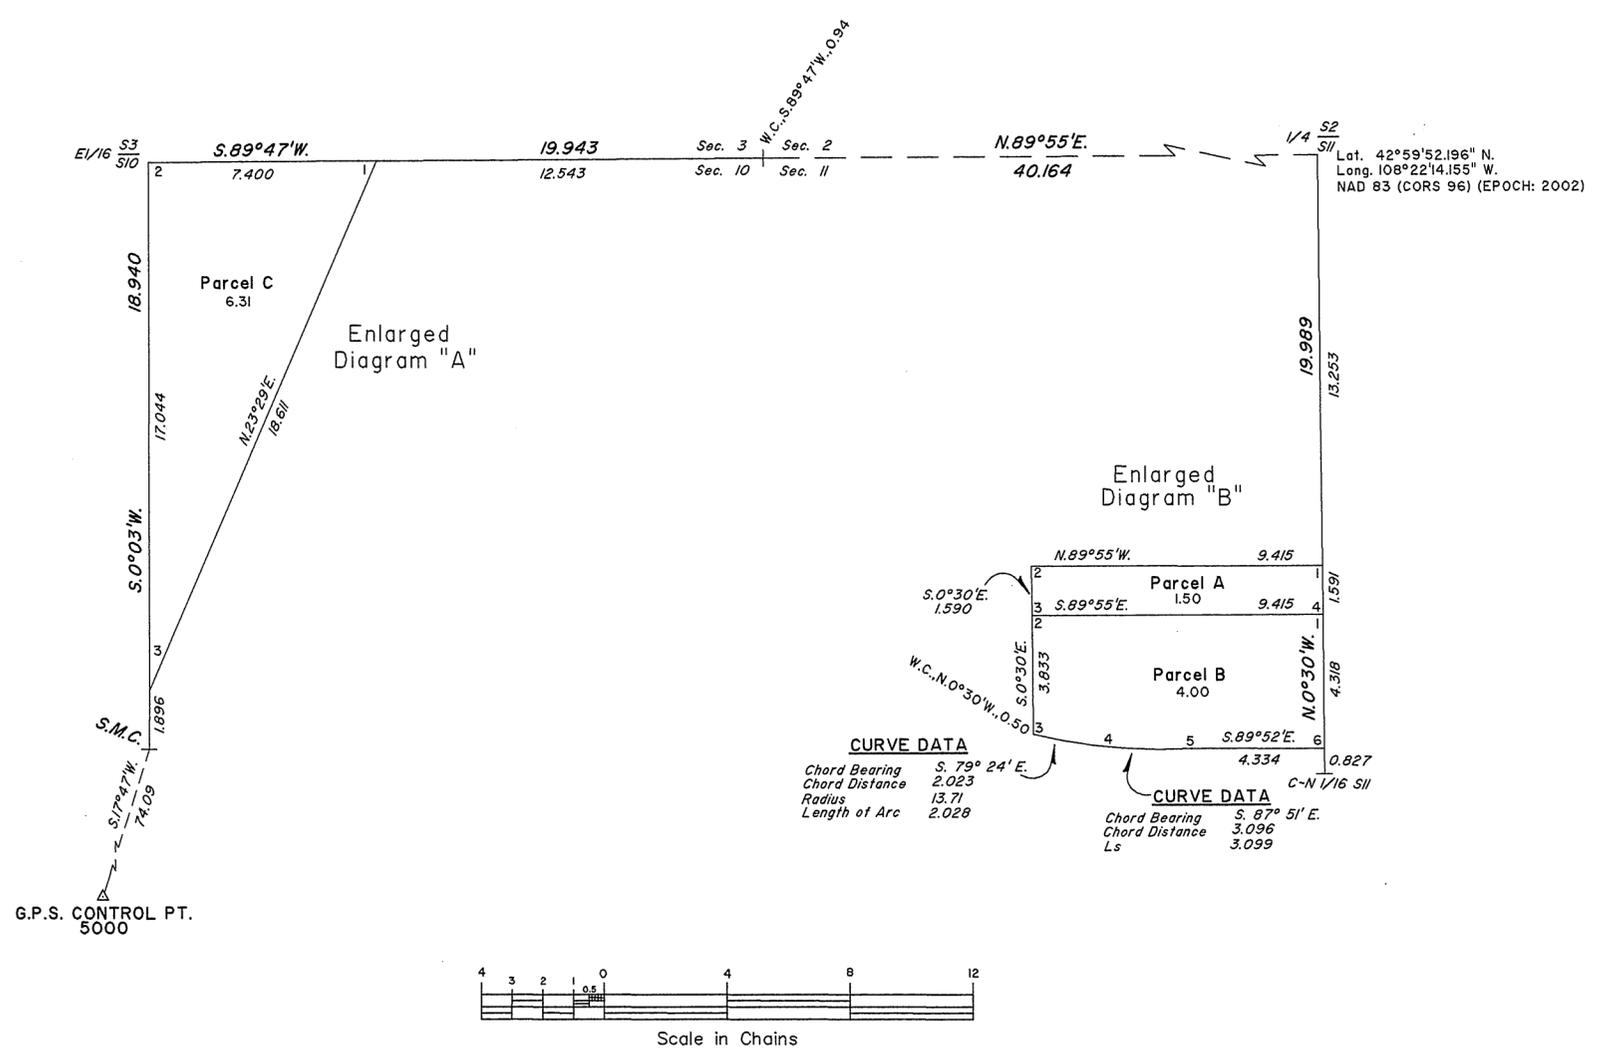

Lat. 42°59'52.196" N.  
Long. 108°22'14.155" W.  
NAD 83 (CORS 96) (EPOCH: 2002)

UNITED STATES DEPARTMENT OF THE INTERIOR  
BUREAU OF LAND MANAGEMENT

Cheyenne, Wyoming July 27, 2009

This plat is strictly conformable to the approved field notes, and the survey, having been correctly executed in accordance with the requirements of law and the regulations of this Bureau, is hereby accepted.

For the Director

*John P. Lee*  
John P. Lee  
Chief Cadastral Surveyor for Wyoming

