


TOWNSHIP 2 NORTH, RANGE 2 EAST, OF THE WIND RIVER MERIDIAN, WYOMING.
DEPENDENT RESURVEY

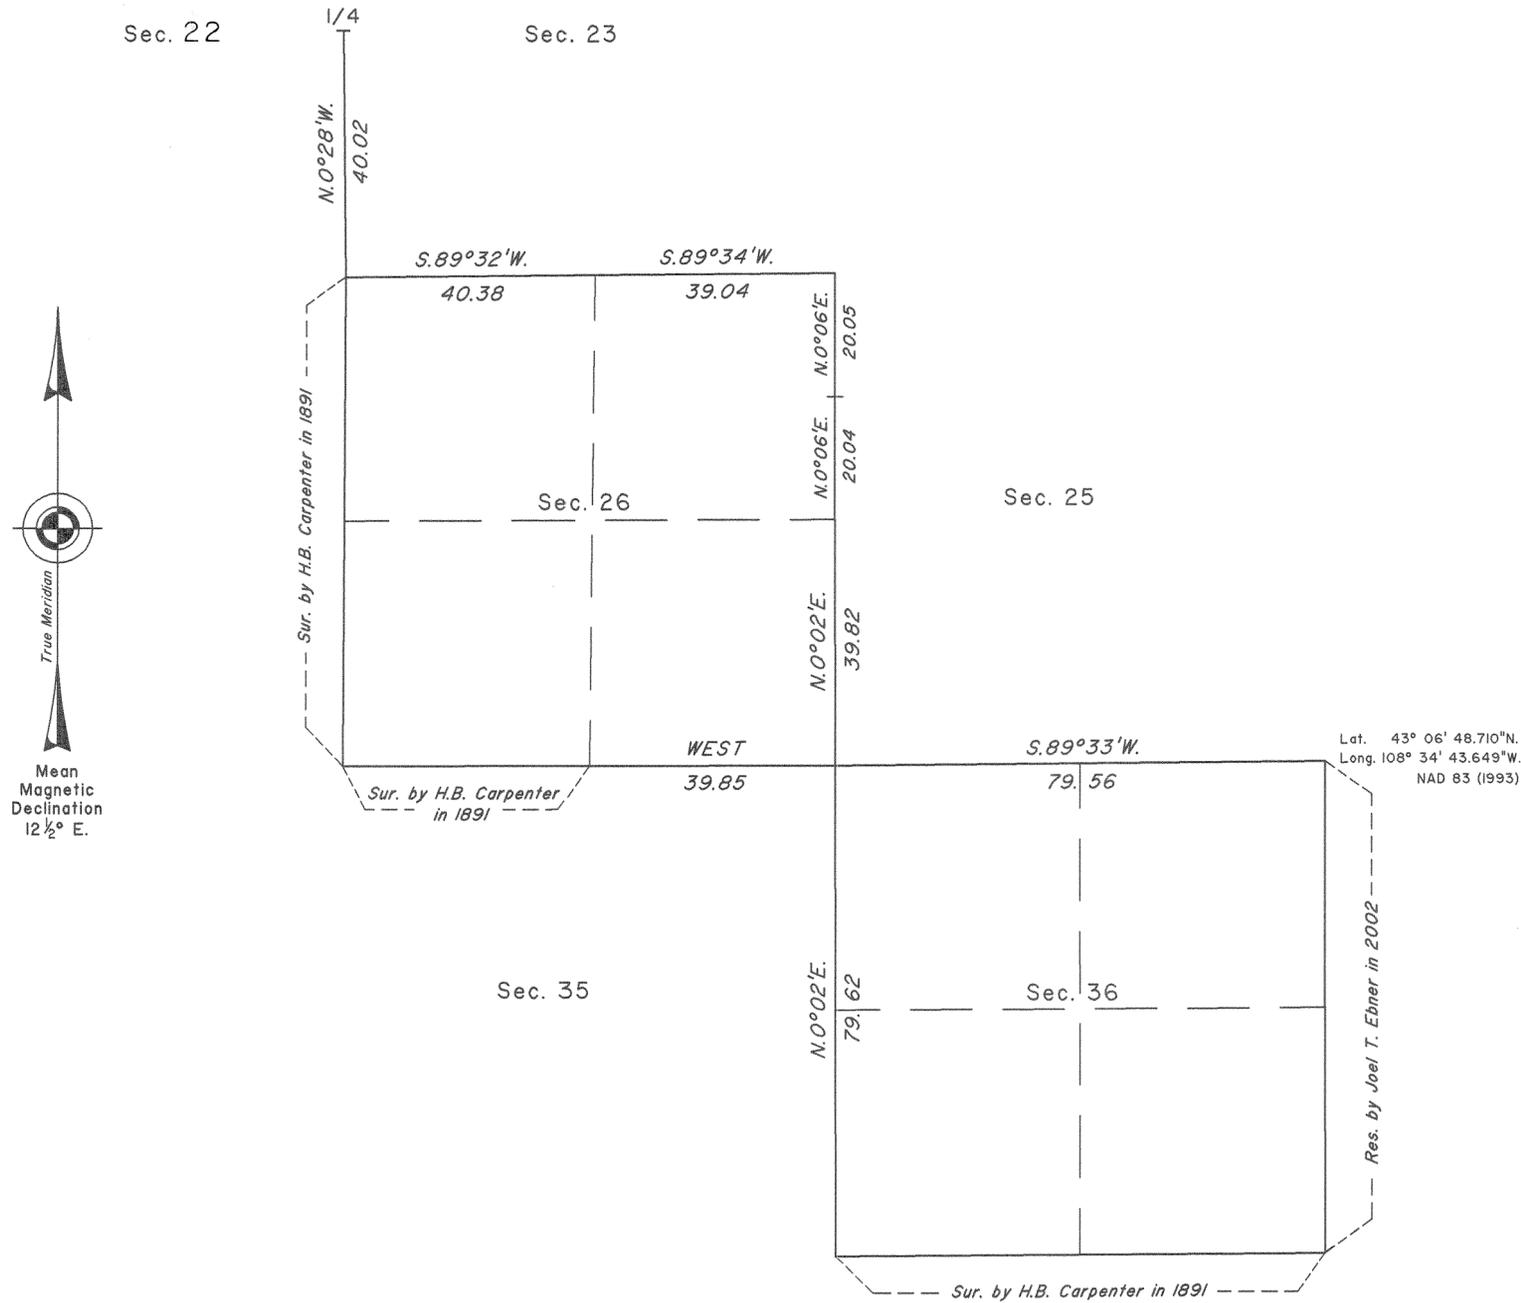

A history of surveys is contained in the field notes.

This plat represents the dependent resurvey of a portion of the subdivisional lines, designed to restore the corners in their true original locations according to the best available evidence, T. 2 N., R. 2 E., Wind River Meridian, Wyoming.

Except as indicated hereon, the lotting and areas are as shown on the plat approved December 4, 1891.

Survey executed by Joel T. Ebner, Cadastral Surveyor, beginning June 11, 2003, and completed June 16, 2003, pursuant to Special Instructions dated June 4, 2003, for Group No. 715, Wyoming.

UNITED STATES DEPARTMENT OF THE INTERIOR
BUREAU OF LAND MANAGEMENT

Cheyenne, Wyoming June 8, 2005

This plat is strictly conformable to the approved field notes, and the survey, having been correctly executed in accordance with the requirements of law and the regulations of this Bureau, is hereby accepted.

For the Director

John P. Lee
John P. Lee
Chief Cadastral Surveyor for Wyoming