
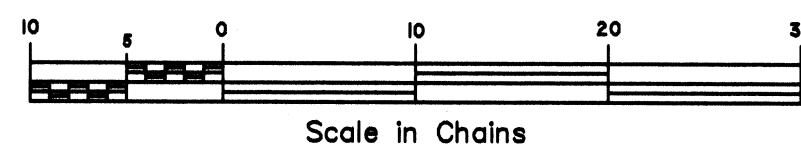
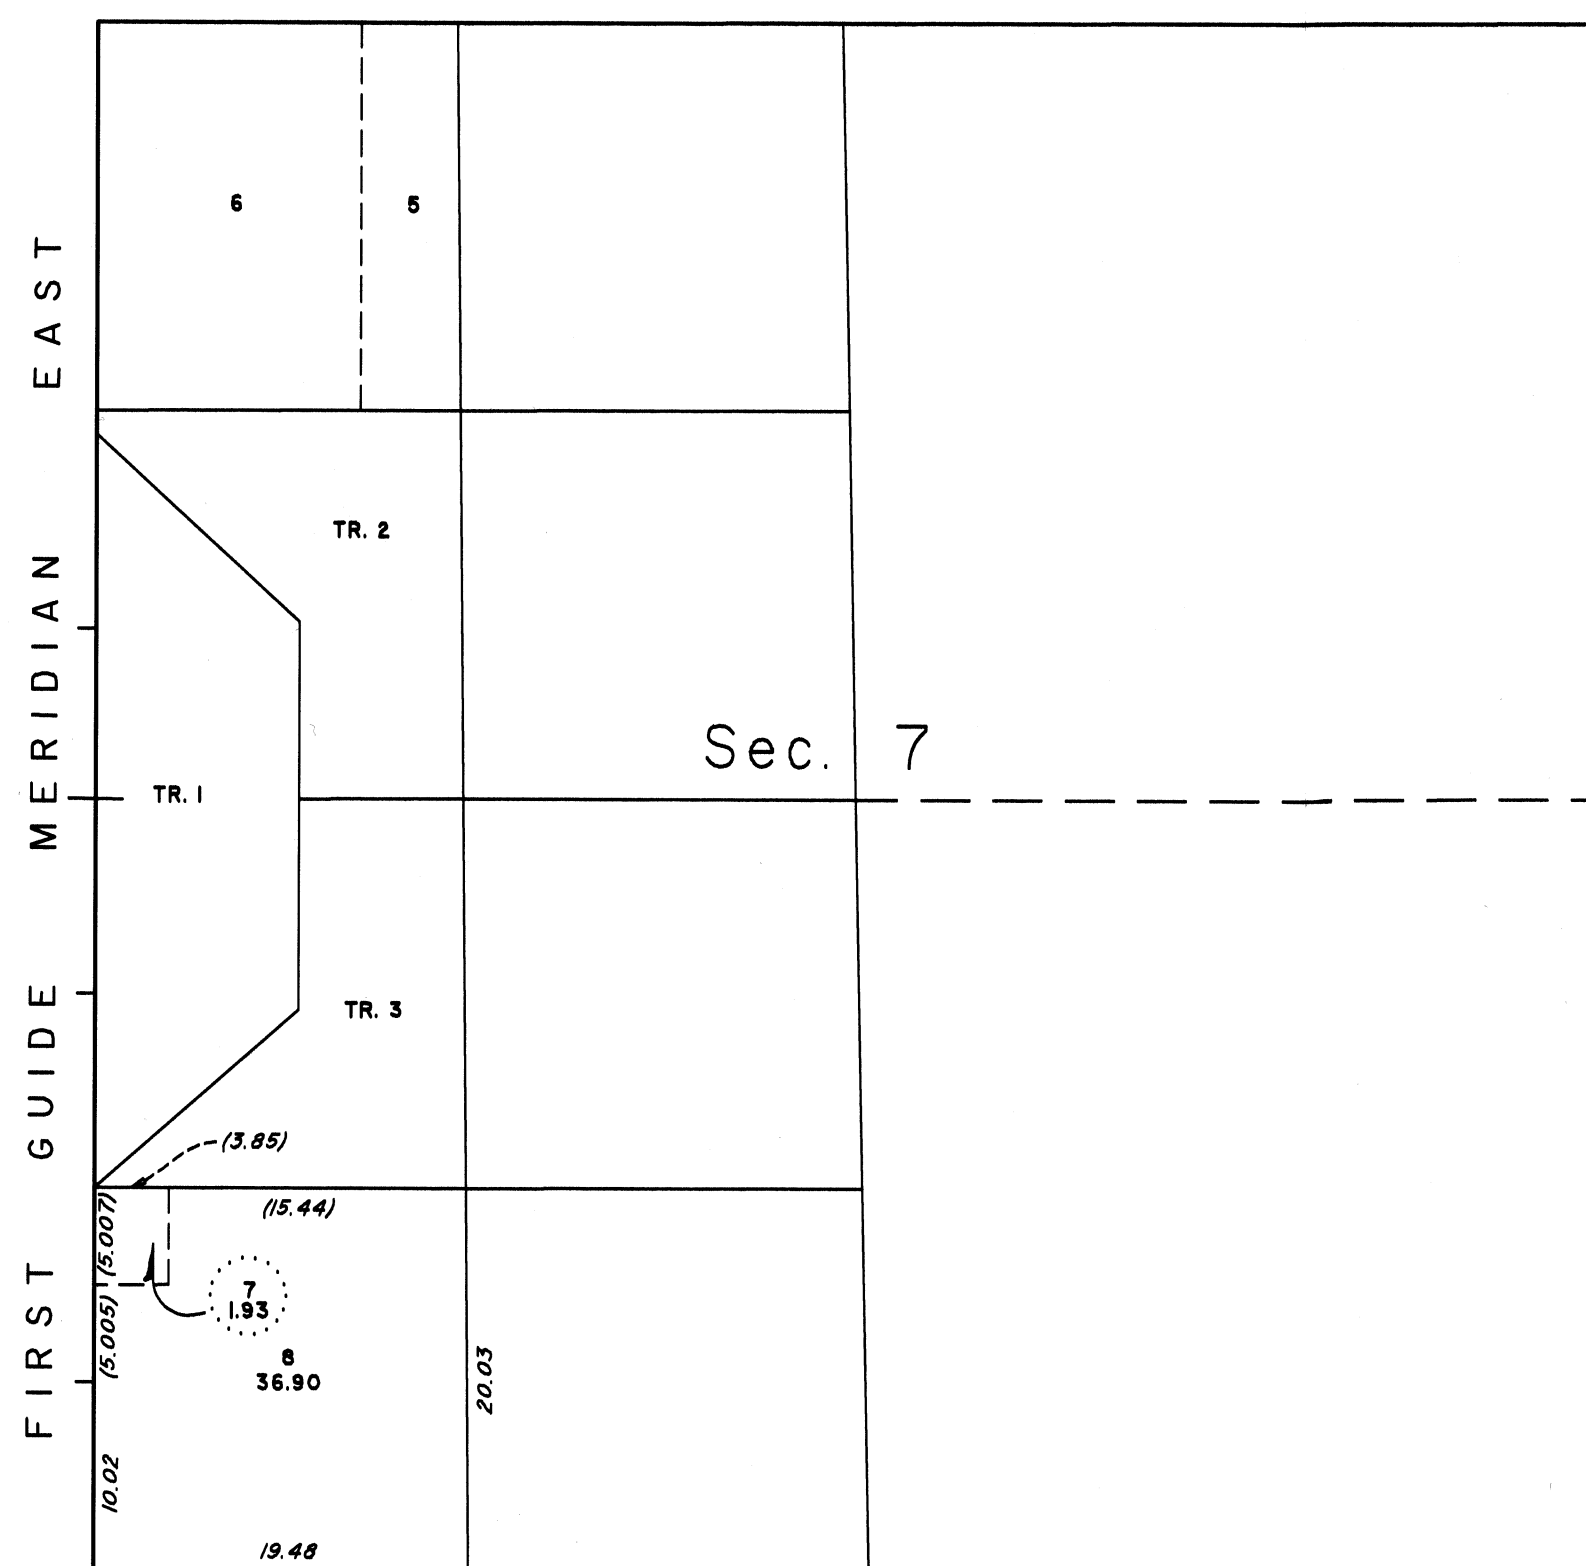


T. 2 N., R. 5 E., Wind River Meridian, Wyoming, Field Note Links

Plat Accession Number(s)	Year(s) of Survey	
Township Subdivision Plats		
4818; 4819	2003-04	https://www.wy.blm.gov/cadastral/countyplats/windriver/fieldnotes/t2nr5e_gp721fn.pdf
7016	1963-64	https://www.wy.blm.gov/cadastral/countyplats/windriver/fieldnotes/t2nr5e_gp280_1fn.pdf
6674	1955	https://www.wy.blm.gov/cadastral/countyplats/windriver/fieldnotes/t2nr5e_fn_s1_2.pdf
6450	1948	https://www.wy.blm.gov/cadastral/countyplats/windriver/fieldnotes/t2nr5e_fn_s1_12.pdf
6450	1948	https://www.wy.blm.gov/cadastral/countyplats/windriver/fieldnotes/t2nr5e_fn_s7.pdf
5047	1890	https://www.wy.blm.gov/cadastral/countyplats/windriver/fieldnotes/t2nr5e_c236fn.pdf
Township Exterior Plats		
4984	1890	https://www.wy.blm.gov/cadastral/countyplats/windriver/fieldnotes/ext0009.pdf

TOWNSHIP 2 NORTH, RANGE 5 EAST, OF THE WIND RIVER MERIDIAN, WYOMING.

SUPPLEMENTAL PLAT

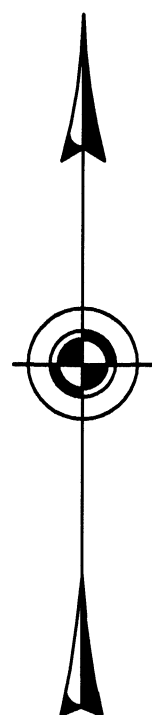

This plat, showing a subdivision of lot 4, section 30, into lots 7 and 8, T. 2 N., R. 5 E., Wind River Meridian, Wyoming, based upon the plat accepted April 5, 1949, was prepared for a proper description of lands to be included in the Muddy Ridge Withdrawal Revocation, at the request of the Lands Chief, Bureau of Reclamation, Wyoming Area Office.

Except as indicated hereon, the lotting and areas are as shown on the plat approved April 15, 1891, and the plats accepted August 10, 1939, and April 5, 1949.

Plat prepared by Aaron P. Orelup, Cadastral Surveyor, on July 11, 2024, pursuant to special instructions and assignment instructions dated June 27, 2024, for Group No. 1098, Wyoming.

UNITED STATES DEPARTMENT OF THE INTERIOR
BUREAU OF LAND MANAGEMENT

Cheyenne, Wyoming December 19, 2024


This plat, showing amended tracts, is based upon the official records and, having been correctly prepared in accordance with the requirements of the law and the regulations of this Bureau, is hereby accepted.

For the Director


Jeremy D. Davis
Acting Chief Cadastral Surveyor for Wyoming

TOWNSHIP 2 NORTH, RANGE 5 EAST, OF THE WIND RIVER MERIDIAN, WYOMING.

SUPPLEMENTAL PLAT

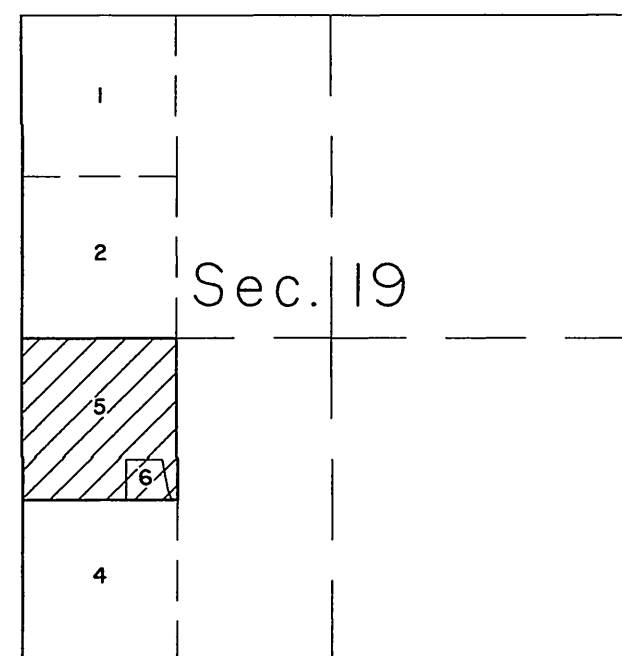


LOCATION DIAGRAM

This plat showing the subdivision of Lot 3, Sec. 19 into new Lots 5 and 6, Sec. 19, is based on a survey executed under state authority in May, 2013, by David A. Fehringer, Wyoming Professional Engineer and Land Surveyor No. 10052, CFedS No. 1369. A plat of this survey, titled "HOMESITTE ALLOTMENT SURVEY T302I-E4 INEZ RAJO" was recorded in the Fremont County Clerk's Office, on December 19, 2013, Document No. 2013-13684II, Plat Cabinet 8, Page 95.

Plat prepared by Joel T. Ebner, Cadastral Surveyor, beginning December 11, 2013 and completed December 19, 2013, pursuant to Special Instructions dated December 11, 2013, for Group No. 902, Wyoming.

LEGEND

- 2½" diam. aluminum cap on 5/8"x24" steel reinforcement rod set by David A. Fehringer, P.E. & L.S. No. 10052, CFedS No. 1369.
- ⊗ 2" diam. aluminum cap set flush with the ground, mkd. APEX SW1/16 LS 2338.

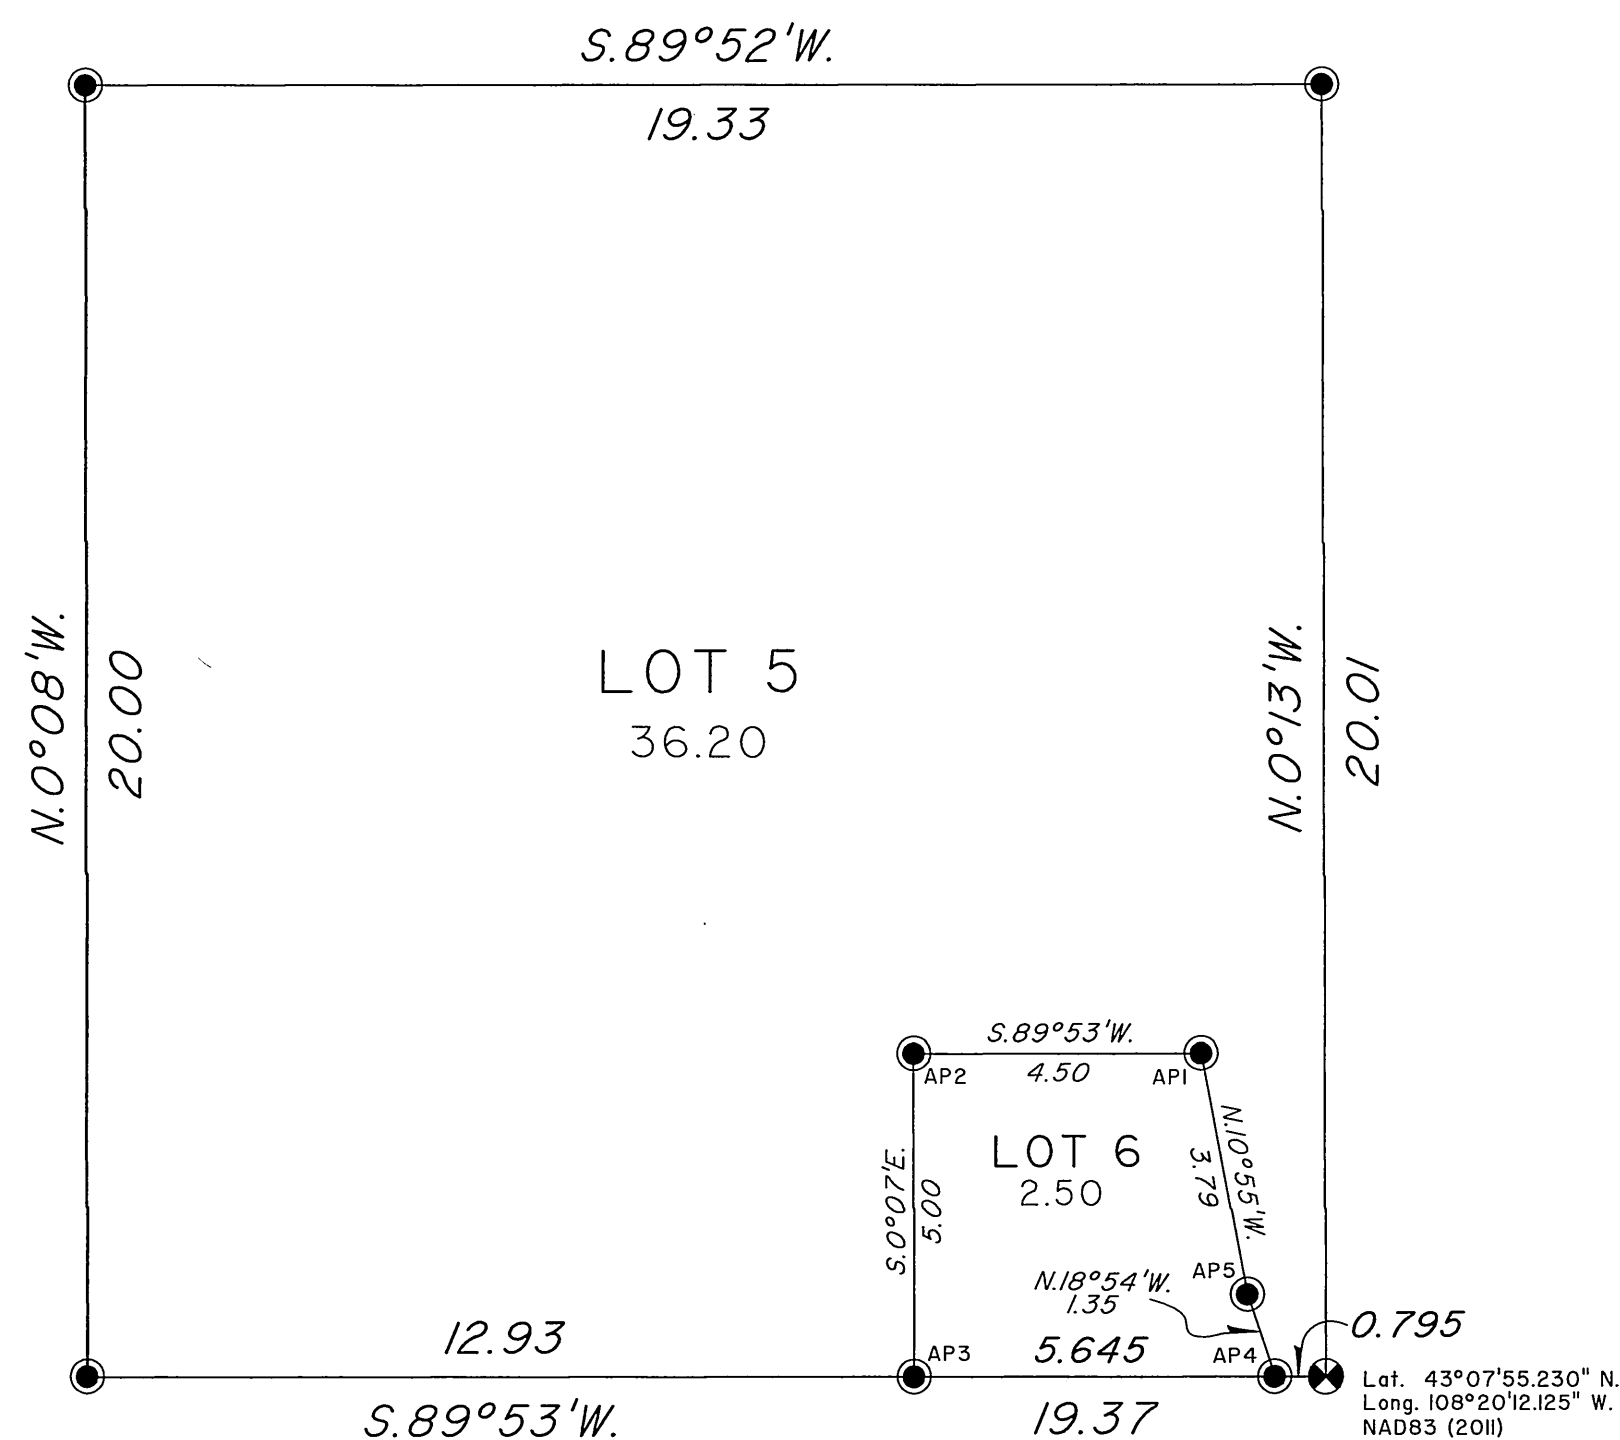

UNITED STATES DEPARTMENT OF THE INTERIOR
BUREAU OF LAND MANAGEMENT

Cheyenne, Wyoming

January 24, 2014

This plat, showing amended lottings, is based upon official and state authority survey records and, having been correctly prepared in accordance with the regulations of this Bureau, is hereby accepted.

For the Director

John P. Lee


John P. Lee
Chief Cadastral Surveyor for Wyoming

TOWNSHIP 2 NORTH, RANGE 5 EAST, OF THE WIND RIVER MERIDIAN, WYOMING.

SUPPLEMENTAL PLAT

Sec. 23


Sec. 27

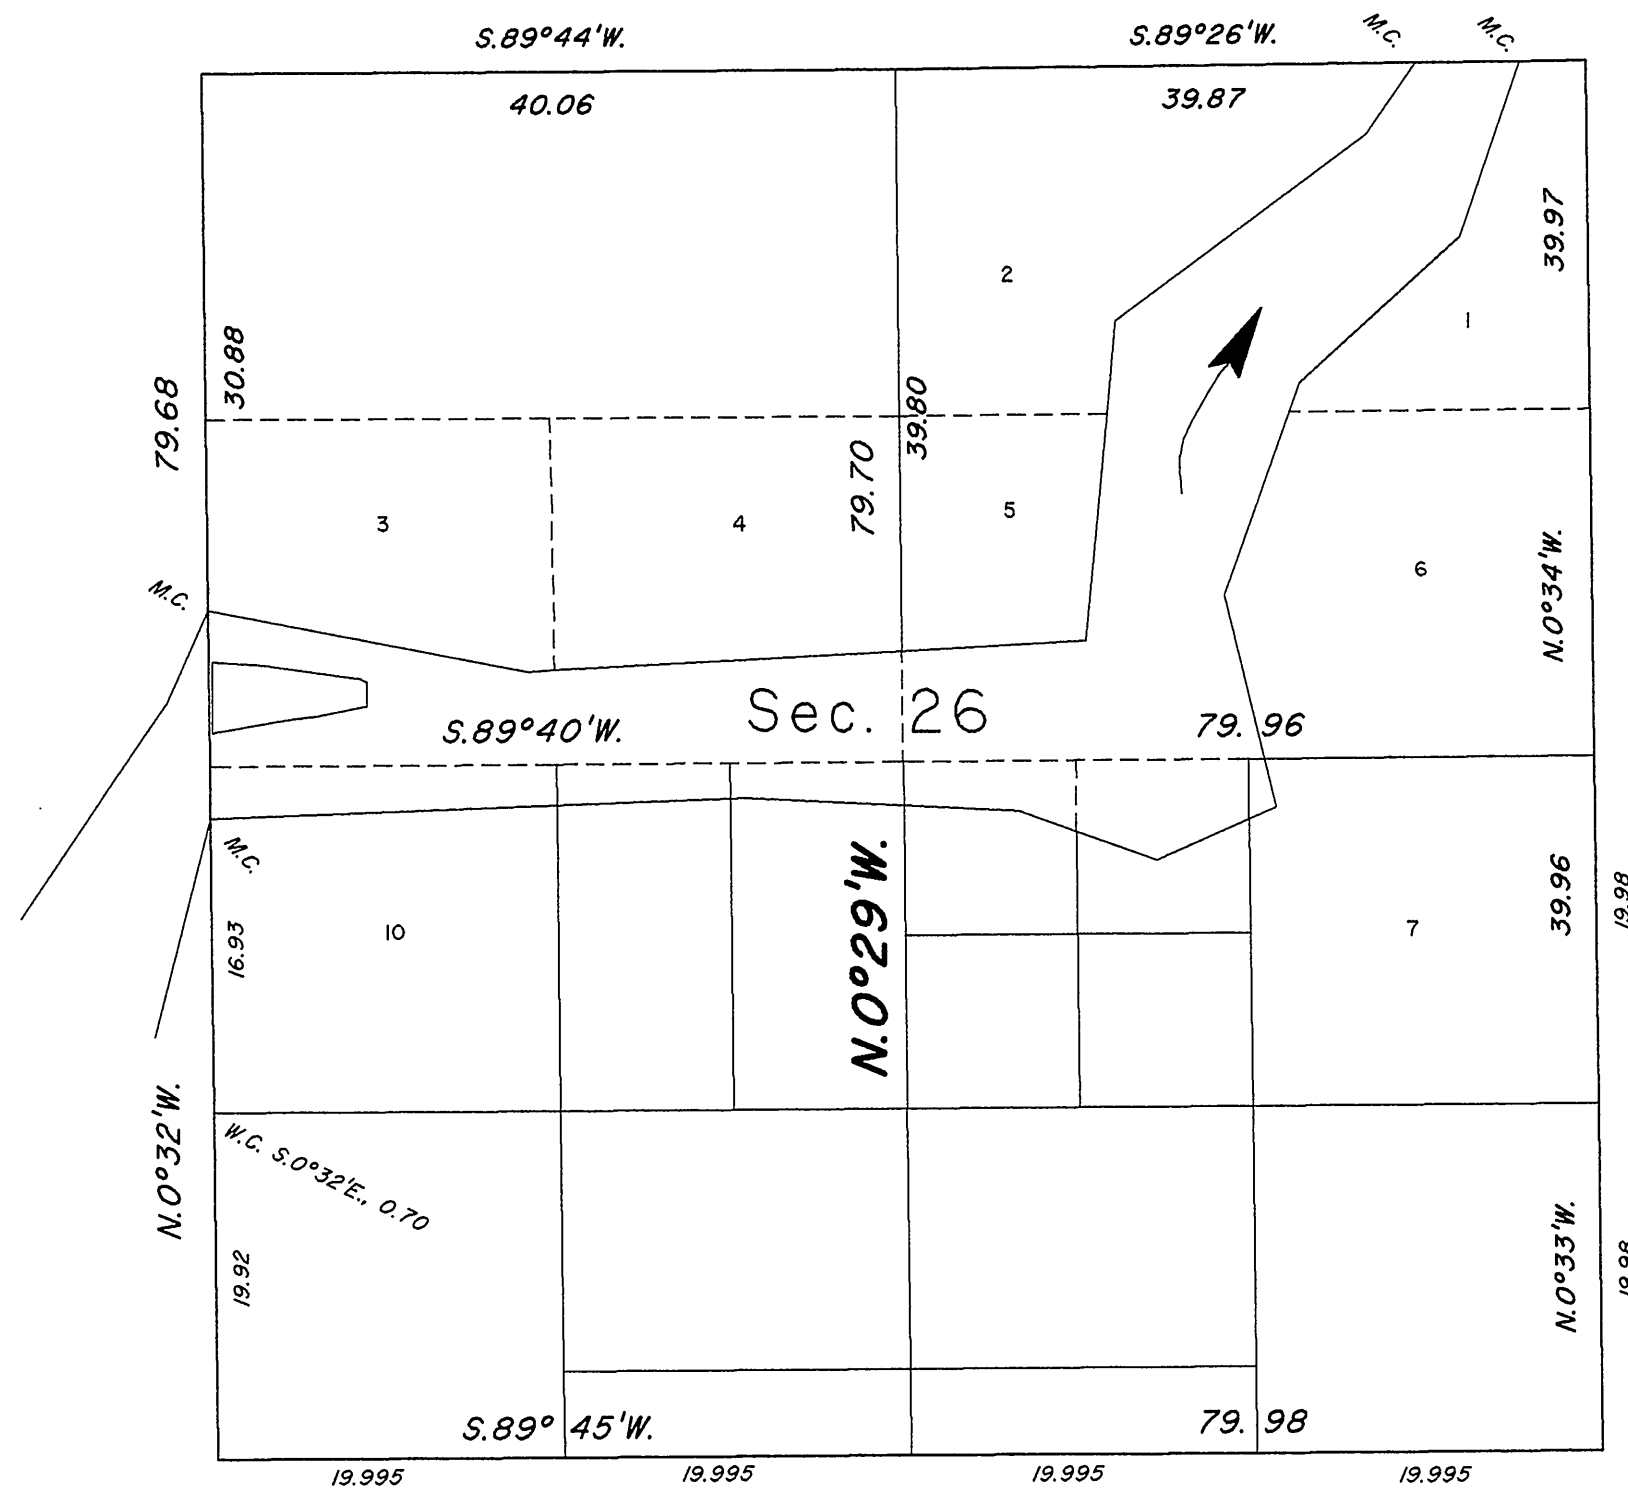

This supplemental plat corrects the bearing on the North and South center line of section 26 as shown on sheet 1 of 2. The lotting and acreages are as shown on the plat accepted January 17, 2006. The field notes are correct as approved January 17, 2006.

Sec. 25

Sec. 35

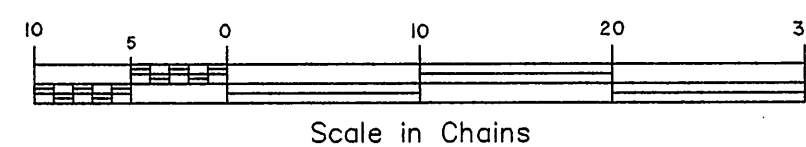

UNITED STATES DEPARTMENT OF THE INTERIOR
BUREAU OF LAND MANAGEMENT

Cheyenne, Wyoming

January 7, 2010

This plat, showing the amended distance, is based upon the official records and, having been correctly prepared in accordance with the regulations of this Bureau, is hereby accepted.

For the Director


John P. Lee
Chief Cadastral Surveyor for Wyoming

TOWNSHIP 2 NORTH, RANGE 5 EAST, OF THE WIND RIVER MERIDIAN, WYOMING.

DEPENDENT RESURVEY AND SUBDIVISION OF SECTIONS


ENLARGED DIAGRAM "A"

(NOT TO SCALE)

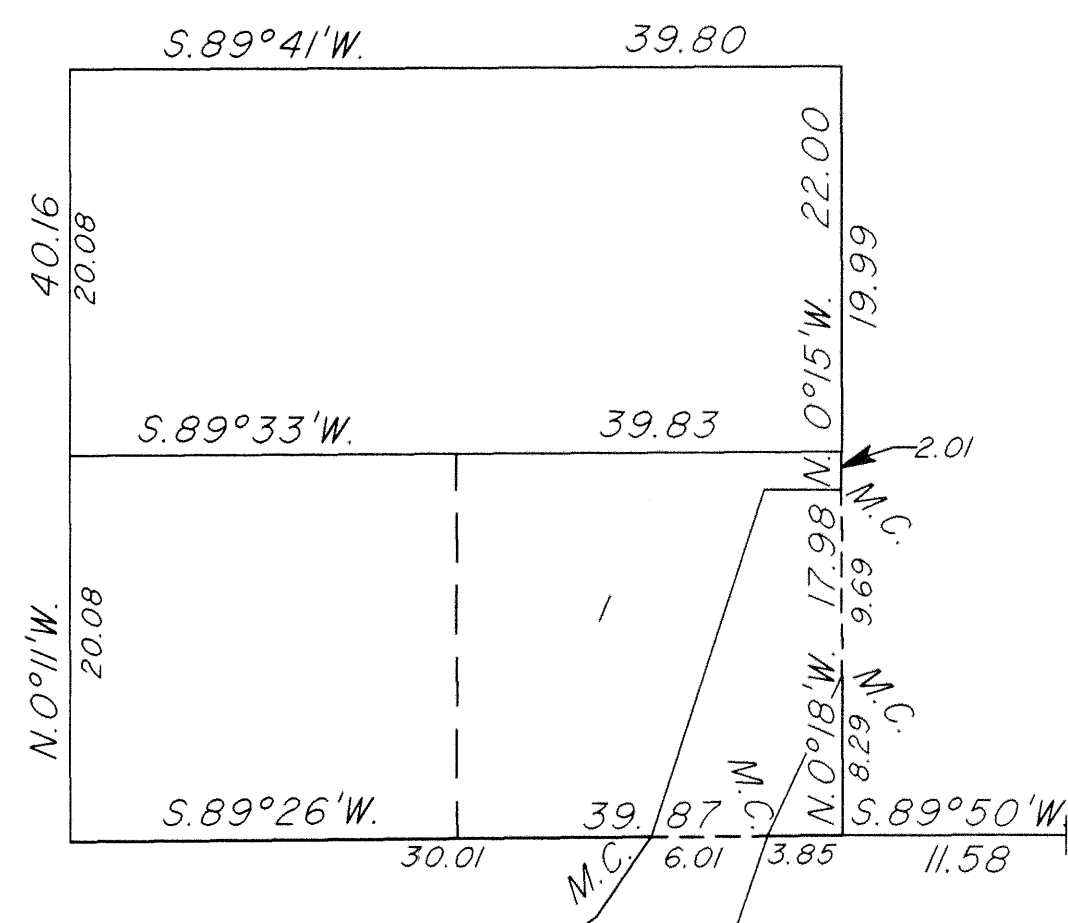


ENLARGED DIAGRAM "B"

(NOT TO SCALE)

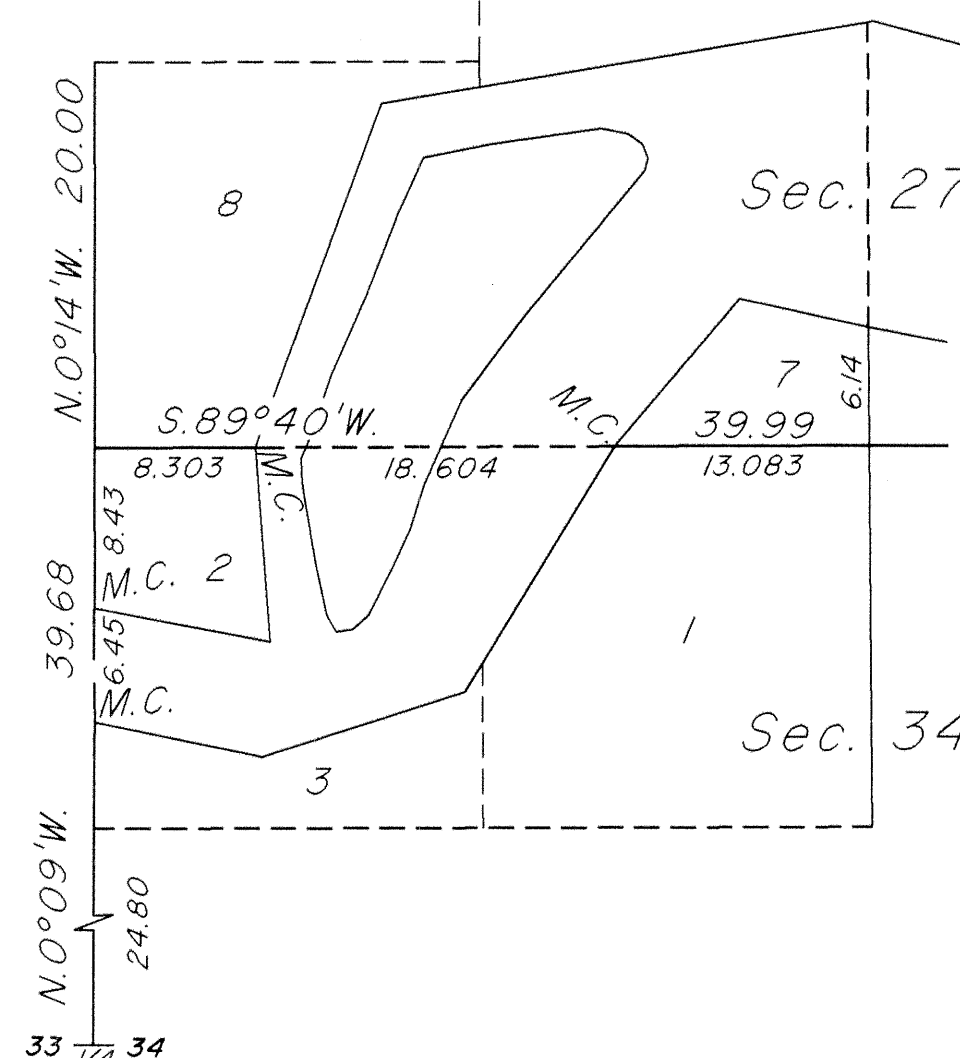

ENLARGED DIAGRAM "C"


(NOT TO SCALE)

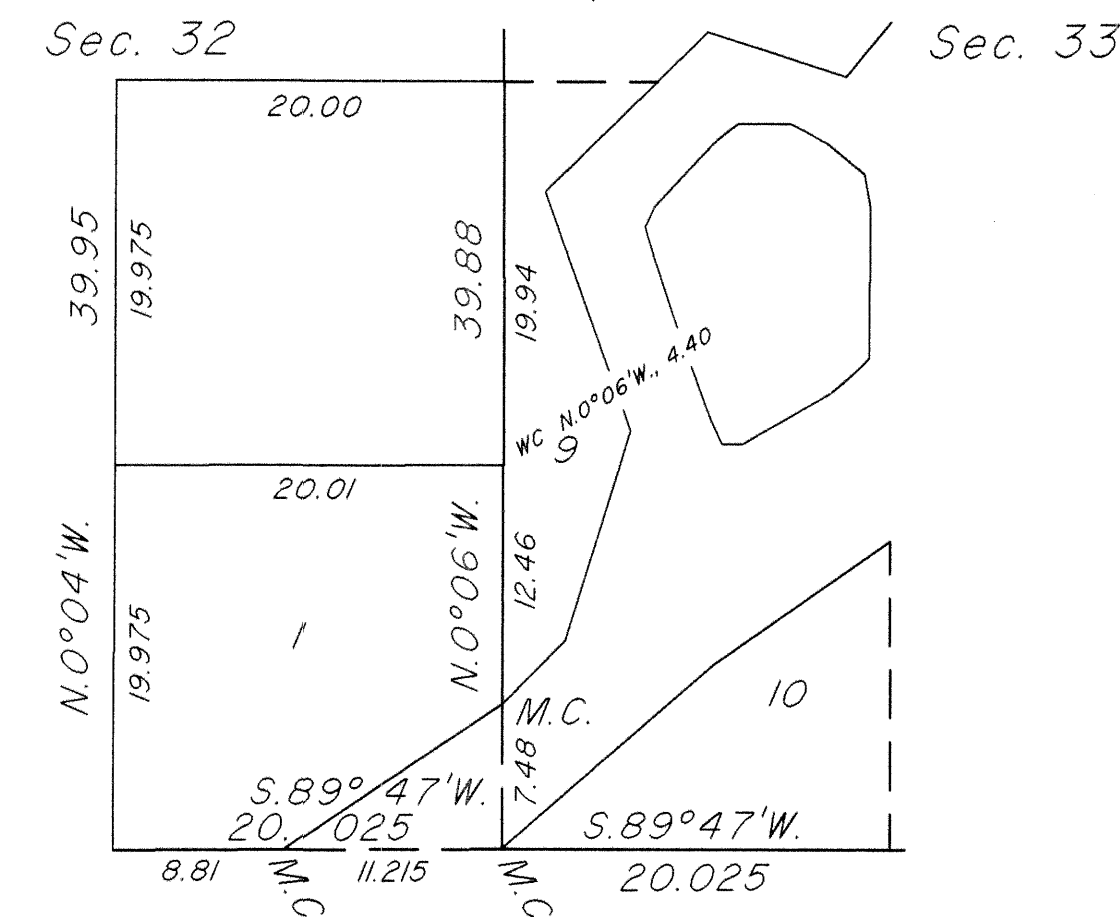

Reference should be made to sheet one for survey information.

ENLARGED DIAGRAM "D"

(NOT TO SCALE)

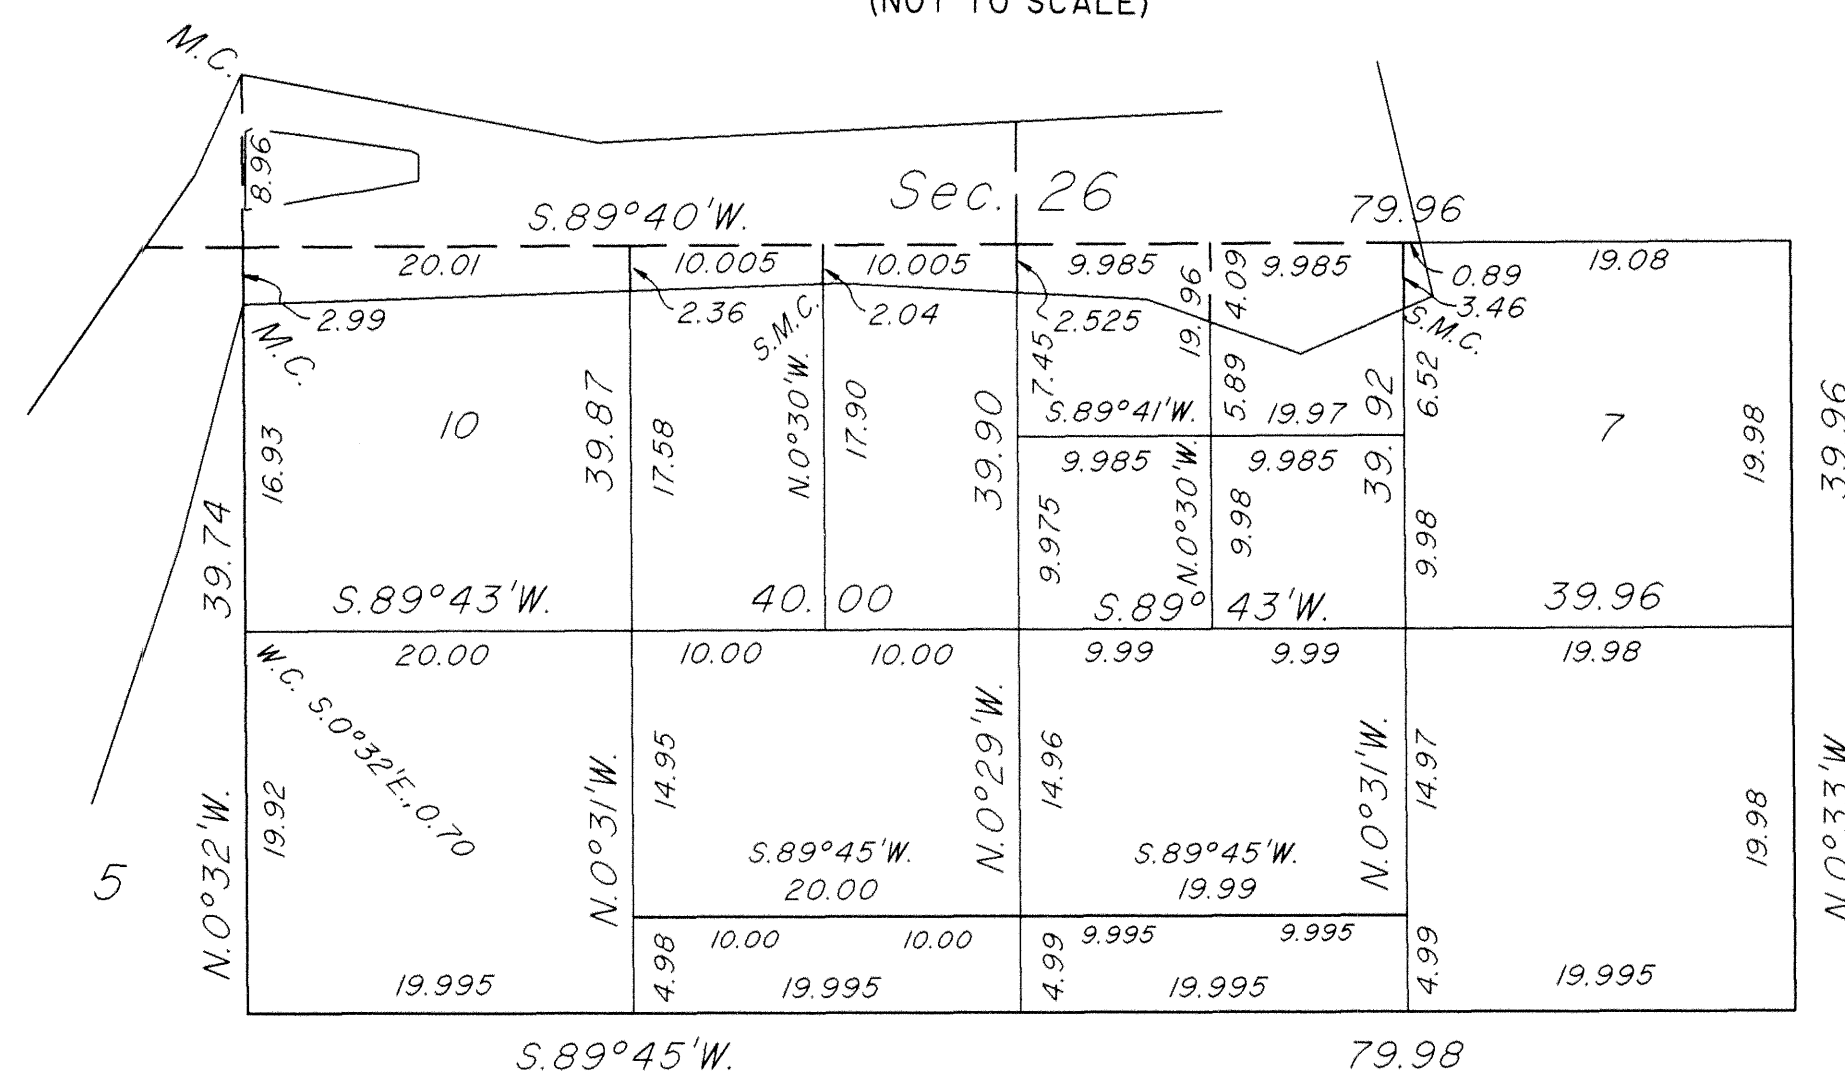

UNITED STATES DEPARTMENT OF THE INTERIOR
BUREAU OF LAND MANAGEMENT

Cheyenne, Wyoming

January 17, 2006

This plat is strictly conformable to the approved field notes, and the survey, having been correctly executed in accordance with the requirements of law and the regulations of this Bureau, is hereby accepted.

For the Director

John P. Lee

John P. Lee
Chief Cadastral Surveyor for Wyoming

TOWNSHIP 2 NORTH, RANGE 5 EAST, OF THE WIND RIVER MERIDIAN, WYOMING.

DEPENDENT RESURVEY AND SUBDIVISION OF SECTIONS

1890 ADJUSTED MEANDERS, RIGHT BANK
WIND RIVER, SECTION 26



M.C. Secs. 26 & 27
N. 87° 51' E., 20.02
S.M.C. N-S Center Line, SW 1/4 Sec. 26
N. 87° 51' E., 10.01
S.M.C. N-S Center Line, NE 1/4 SW 1/4 Sec. 26
N. 87° 51' E., 0.81
A.P. 1
S. 87° 07' E., 15.92
A.P. 2
S. 70° 32' E., 8.45
A.P. 3
N. 66° 15' E., 5.80
S.M.C. N-S Center Line, SE 1/4 Sec. 26
N. 66° 15' E., 1.67
A.P. 4
N. 13° 30' W., 2.87
S.M.C. E-W Center Line, Sec. 26
N. 13° 30' W., 9.67
A.P. 5
N. 19° 40' E., 13.00
A.P. 6
N. 47° 57' E., 12.47
A.P. 7
N. 18° 55' E., 10.61
M.C. Secs. 23 & 26

1890 ADJUSTED MEANDERS, RIGHT BANK
WIND RIVER, SECTION 27


M.C. Secs. 27 & 34
N. 39° 45' E., 9.99
A.P. 1
S. 77° 34' E., 6.81
S.M.C. N-S Center Line, Sec. 27
S. 77° 34' E., 4.64
A.P. 2
S. 88° 52' E., 13.94
A.P. 3
N. 65° 03' E., 14.96
A.P. 4
N. 18° 15' E., 14.01
A.P. 5
N. 14° 30' E., 13.01
M.C. Secs. 26 & 27

1890 ADJUSTED MEANDERS, RIGHT BANK
WIND RIVER, SECTION 34

M.C. Secs. 33 & 34
S. 79° 23' E., 8.97
A.P. 1
N. 71° 48' E., 10.88
A.P. 2
N. 30° 35' E., 15.22
M.C. Secs. 27 & 34

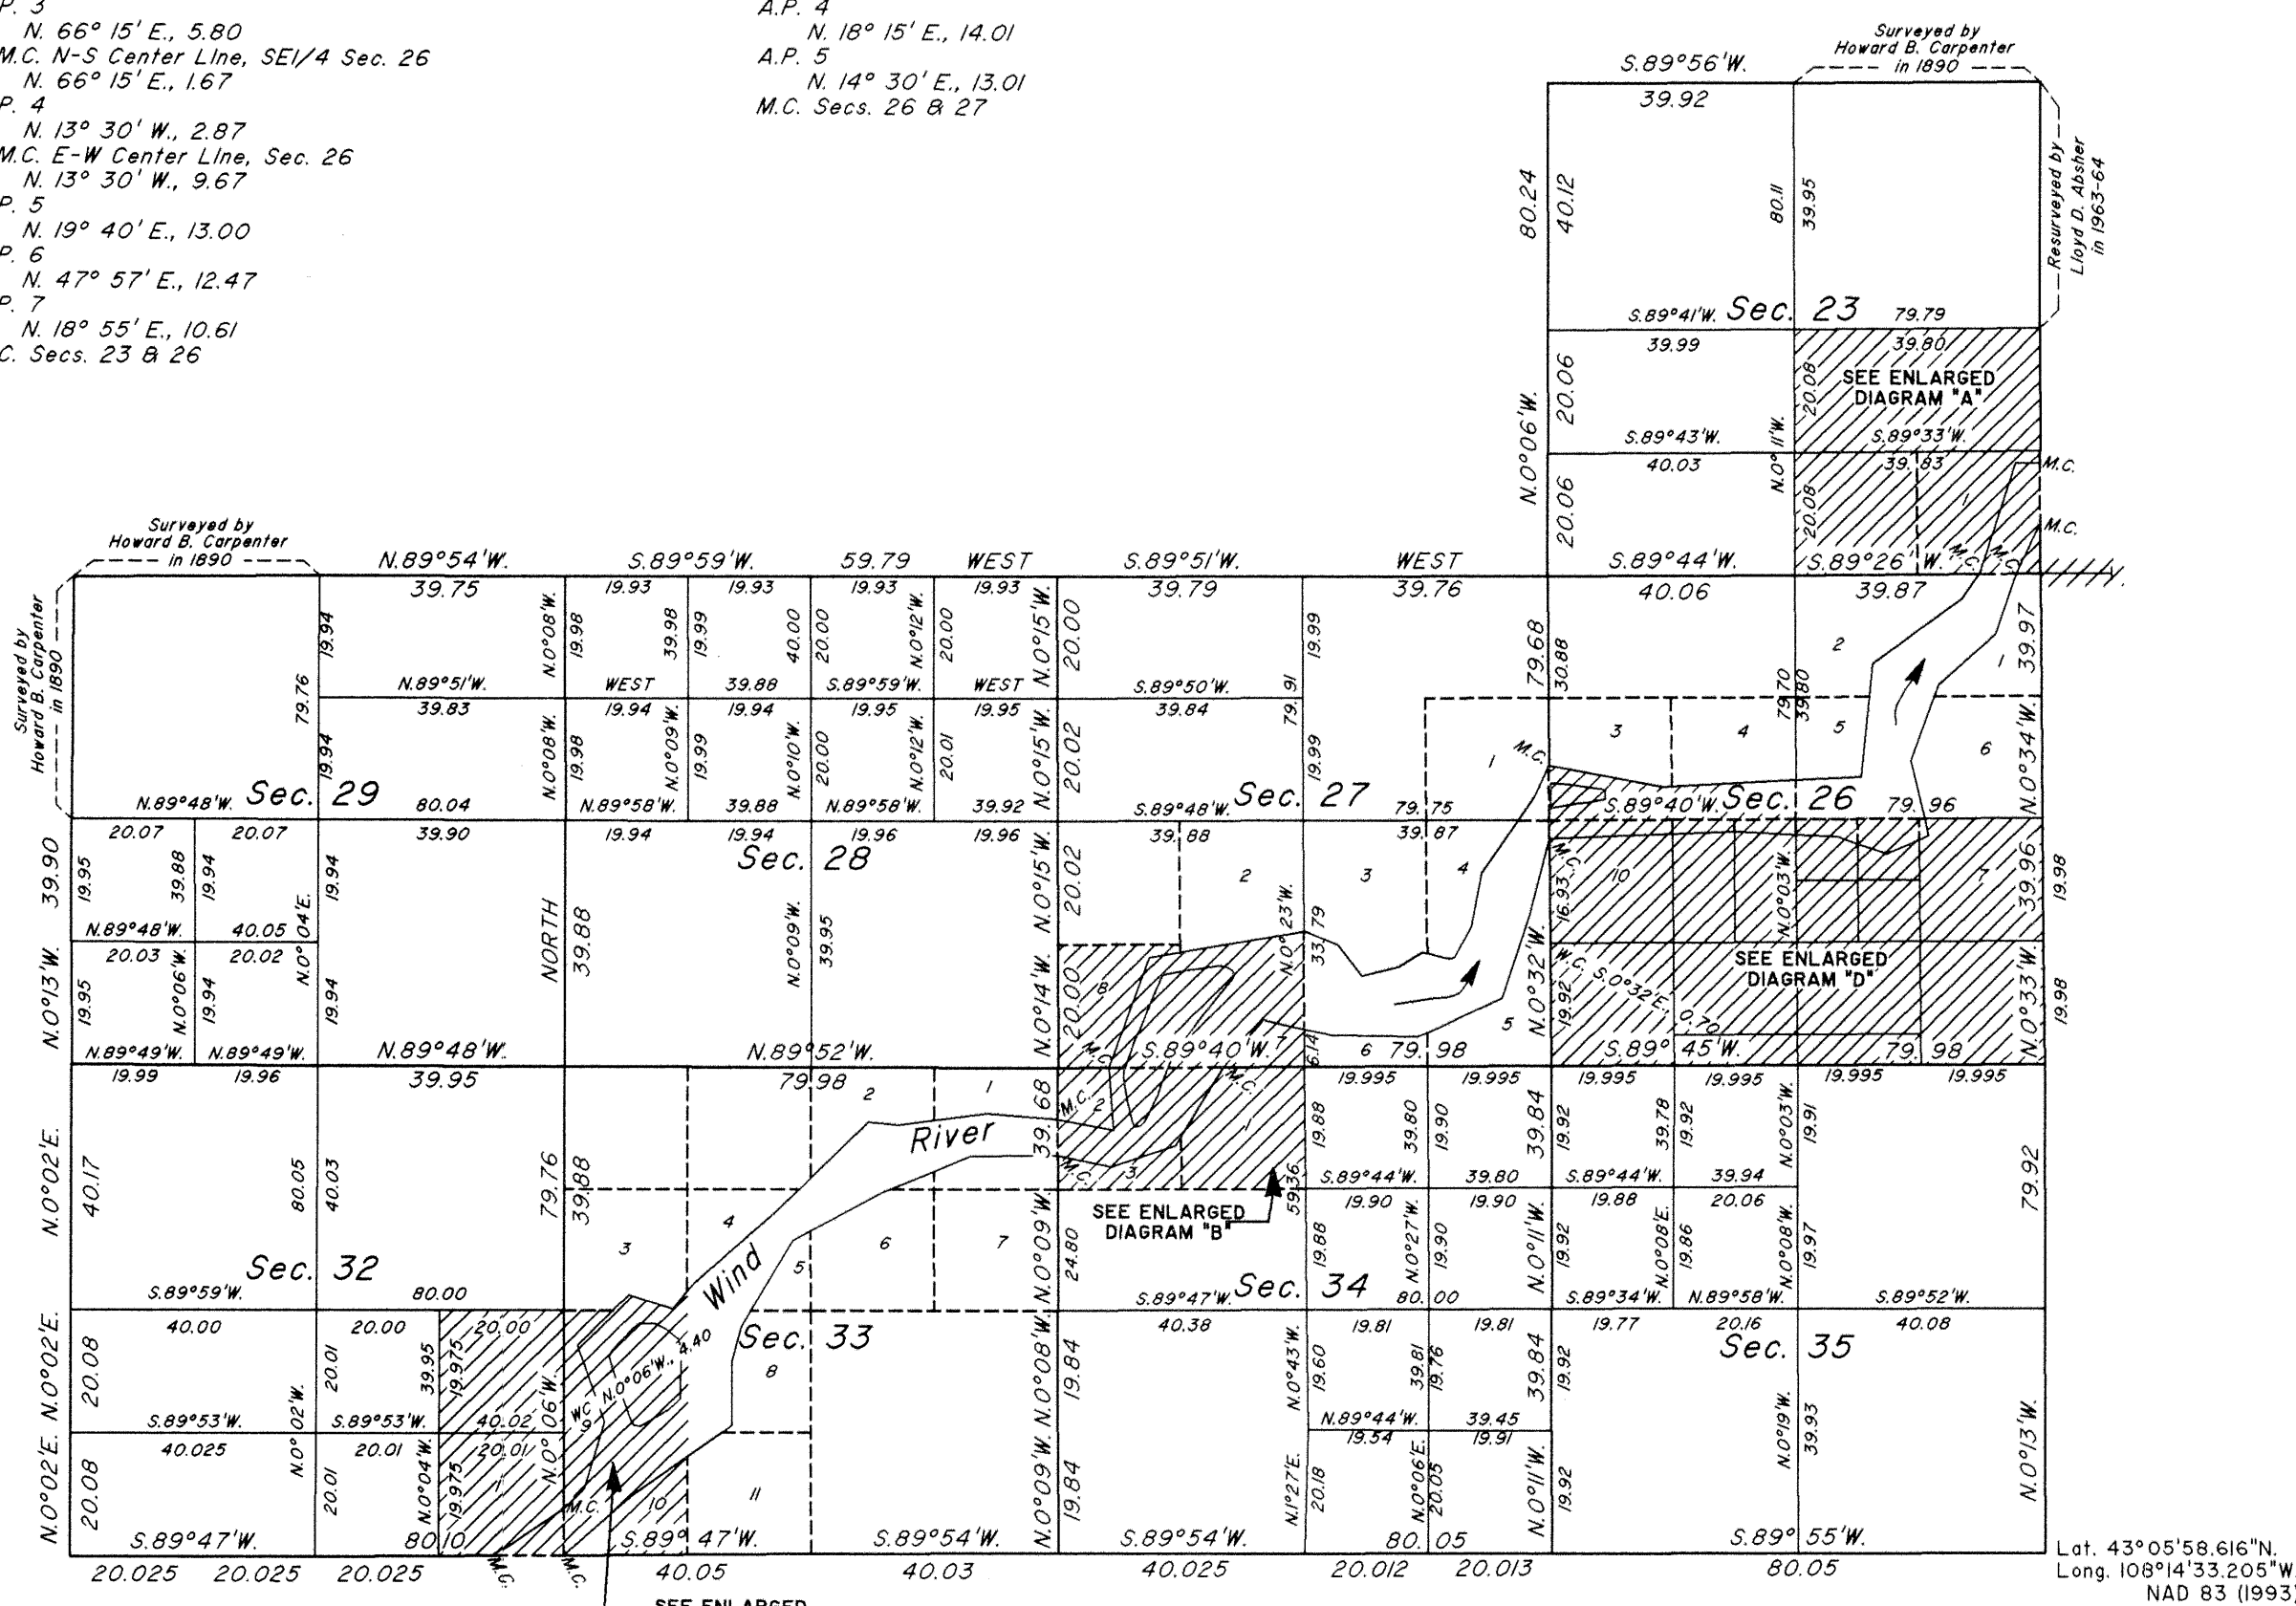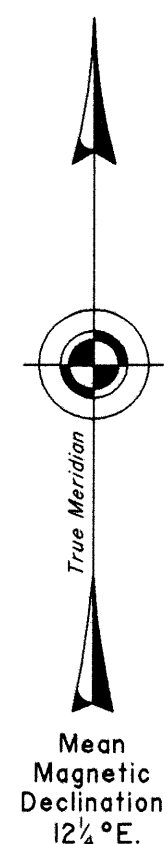

NOTE: SEE ENLARGED DIAGRAMS ON SHEET 2 OF 2.

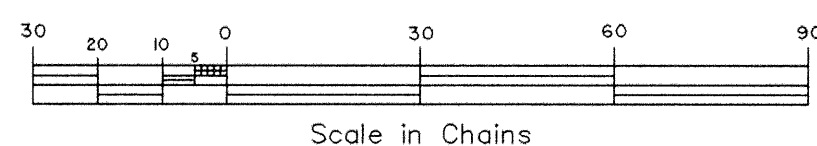

A history of surveys is contained in the field notes.

This plat represents the dependent resurvey of portions of the south boundary, subdivisional lines and adjusted meanders of the right bank of the Wind River, designed to restore the corners in their true original locations according to the best available evidence, and the subdivision of certain sections, T. 2 N., R. 5 E., Wind River Meridian, Wyoming.

Except as indicated hereon, the lotting and areas are as shown on the plat approved April 15, 1891.

Survey executed by Joel T. Ebner and Richard A. Kohler, Cadastral Surveyors, beginning September 25, 2003, and completed April 21, 2004, pursuant to Special Instructions dated September 19, 2003, for Group No. 721, Wyoming.

UNITED STATES DEPARTMENT OF THE INTERIOR
BUREAU OF LAND MANAGEMENT

Cheyenne, Wyoming

January 17, 2006

This plat is strictly conformable to the approved field notes, and the survey, having been correctly executed in accordance with the requirements of law and the regulations of this Bureau, is hereby accepted.


For the Director

John P. Lee
Chief Cadastral Surveyor for Wyoming

TOWNSHIP 2 NORTH, RANGE 5 EAST OF THE WIND RIVER MERIDIAN, WYOMING

DEPENDENT RESURVEY

Surveyed by
Howard B. Carpenter
in 1890

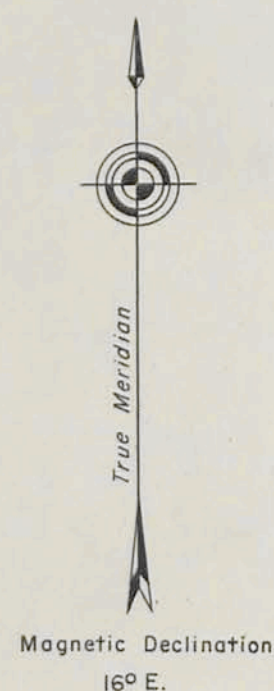


TRAVERSE OF THE BOYSEN RESERVOIR BOUNDARY

In Sec. 25

AP 212 S. 89° 42' W. 20.292
AP 213 N. 0° 15.0' E. 9.985
AP 214 S. 89° 42' W. 20.452
AP 215 S. 89° 42' W. 19.985
AP 216 N. 0° 40.2' W. 23.328
AP 217 N. 0° 40.2' W. 16.595
AP 218 N. 0° 40.2' W. 16.595

In Sec. 24

AP 218A N. 0° 19.1' W. 10.012
AP 218B N. 89° 41.0' E. 0.262
AP 219 N. 89° 41.0' E. 19.702
AP 220 N. 89° 41.0' E. 40.205
AP 221 N. 89° 41.0' E. 40.205
AP 222 S. 0° 29.8' E. 10.087

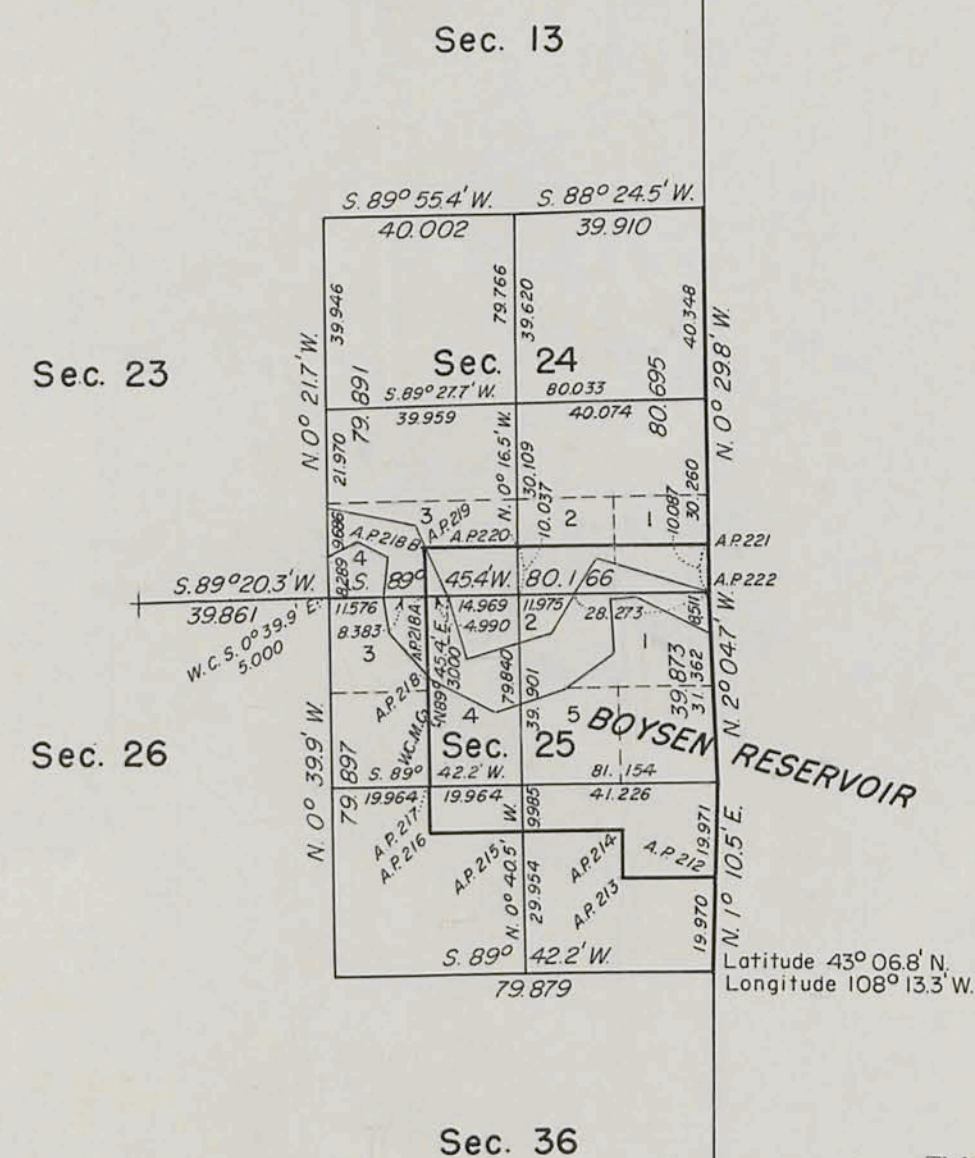

This plat represents a retracement and reestablishment of a portion of the subdivisional lines, designed to restore the corners in their true original locations according to the best available evidence, a subdivision of sections, and a survey of a portion of the Boysen Reservoir boundary. The lottings and areas are as shown on the plat approved April 15, 1891.

For history of surveys see the field notes.

A portion of the east boundary was resurveyed by Richard L. Oakes, concurrently with this group.

Survey executed by Lloyd D. Absher, beginning October 10, 1963, and completed March 19, 1964, pursuant to Special Instructions for Group No. 280-1, Wyoming, dated January 14, 1963.

UNITED STATES DEPARTMENT OF THE INTERIOR
BUREAU OF LAND MANAGEMENT
Washington, D. C. February 23, 1967

This plat is strictly conformable to the approved field notes, and the survey, having been correctly executed in accordance with the requirements of law and the regulations of this Bureau, is hereby accepted.

For the Director

E. H. Huntington
Chief, Division of Engineering

0 5 10 20 40 80
SCALE IN CHAINS

Area resurveyed: 1,179.30 Acres

TOWNSHIP 2 NORTH, RANGE 5 EAST, WIND RIVER MERIDIAN, WYOMING
 SUPPLEMENTAL SURVEY OF TRACTS 1, 4, 6 & SW $\frac{1}{4}$ NE $\frac{1}{4}$ OF SECTION 1
 AND LOT 1 SECTION 2



RIVERTON PROJECT, WYOMING

Surveyed by Roy C. VanDrew Engineer, under authority of Departmental instructions of October 24, 1906

Survey Commenced December 5, 1955

Survey Completed December 7, 1955

Scale in Chains

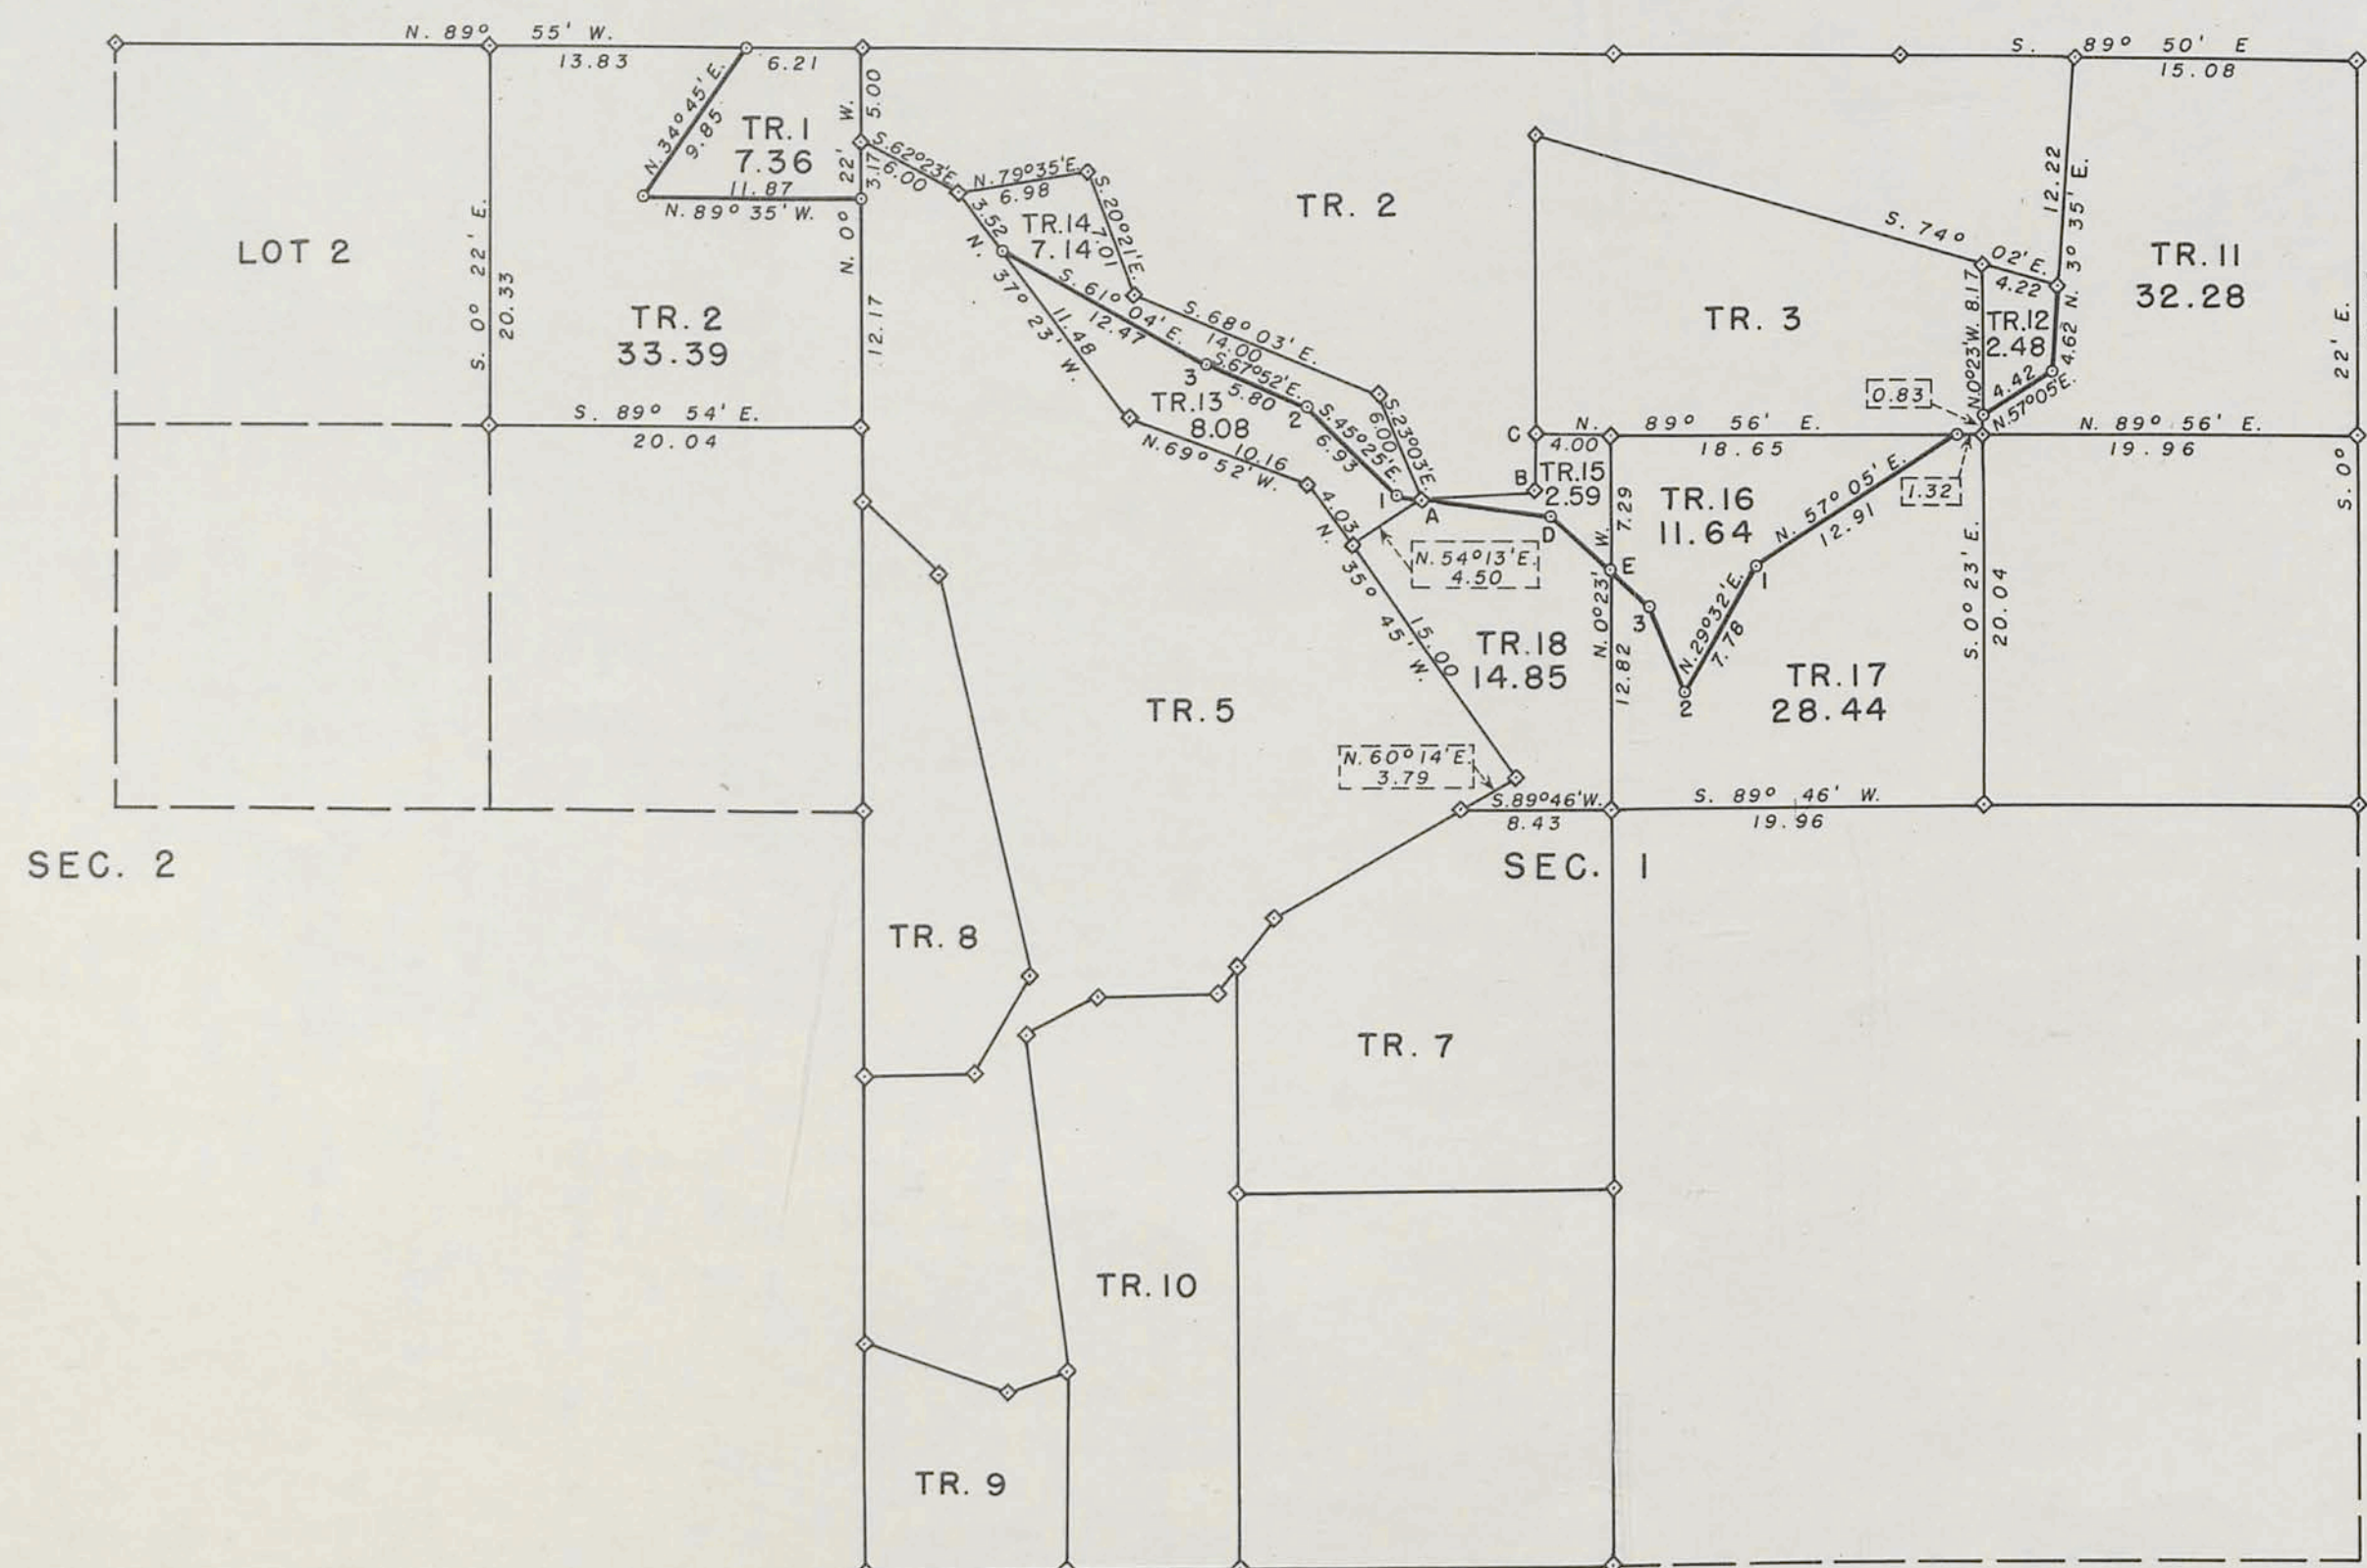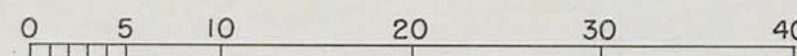

TRAVERSE BOUNDARY BETWEEN

TRACTS	POINTS	COURSE	DISTANCE
13-14	I-A	S. 82° 01' E.	1.30
2-15	A-B	N. 86° 57' E.	6.14
2-15	B-C	N. 0° 08' W.	3.12
15-18	A-D	S. 82° 01' E.	7.07
15-18	D-E	S. 47° 55' E.	4.27
16-17	E-3	S. 47° 55' E.	2.70
16-17	3-2	S. 22° 28' E.	5.05

- Denotes corners of previous surveys found in place.
 —●— Denotes corners set by Roy C. VanDrew,
 Engineer, Bureau of Reclamation.

U.S. Department of the Interior
 Bureau of Reclamation
 Washington, D.C. June 20, 1956

This plat is strictly conformable to the field notes
 of the survey, which have been examined and approved.

E. Nielsen
 Assistant Commissioner

ACCESSION NO. 36-617-5073

U.S. Department of the Interior
 Bureau of Land Management
 Washington, D.C. June 20, 1956



The survey represented by this plat having been
 correctly executed in accordance with the requirements
 of law and the regulations of this bureau is hereby
 accepted.

For the Director
Donald A. Clement
 Acting Cadastral Engineering Staff Officer

TOWNSHIP 2 NORTH, RANGE 5 EAST, WIND RIVER MERIDIAN, WYOMING
SECTIONS 1, 7, AND 12

Surveyed by Earl R. Asdell Engineer, under authority of Departmental Instructions of October 24, 1906.
Survey Commenced, March 1, 1948 Survey Completed, April 26, 1948

Scale: 1 inch = 20 chains

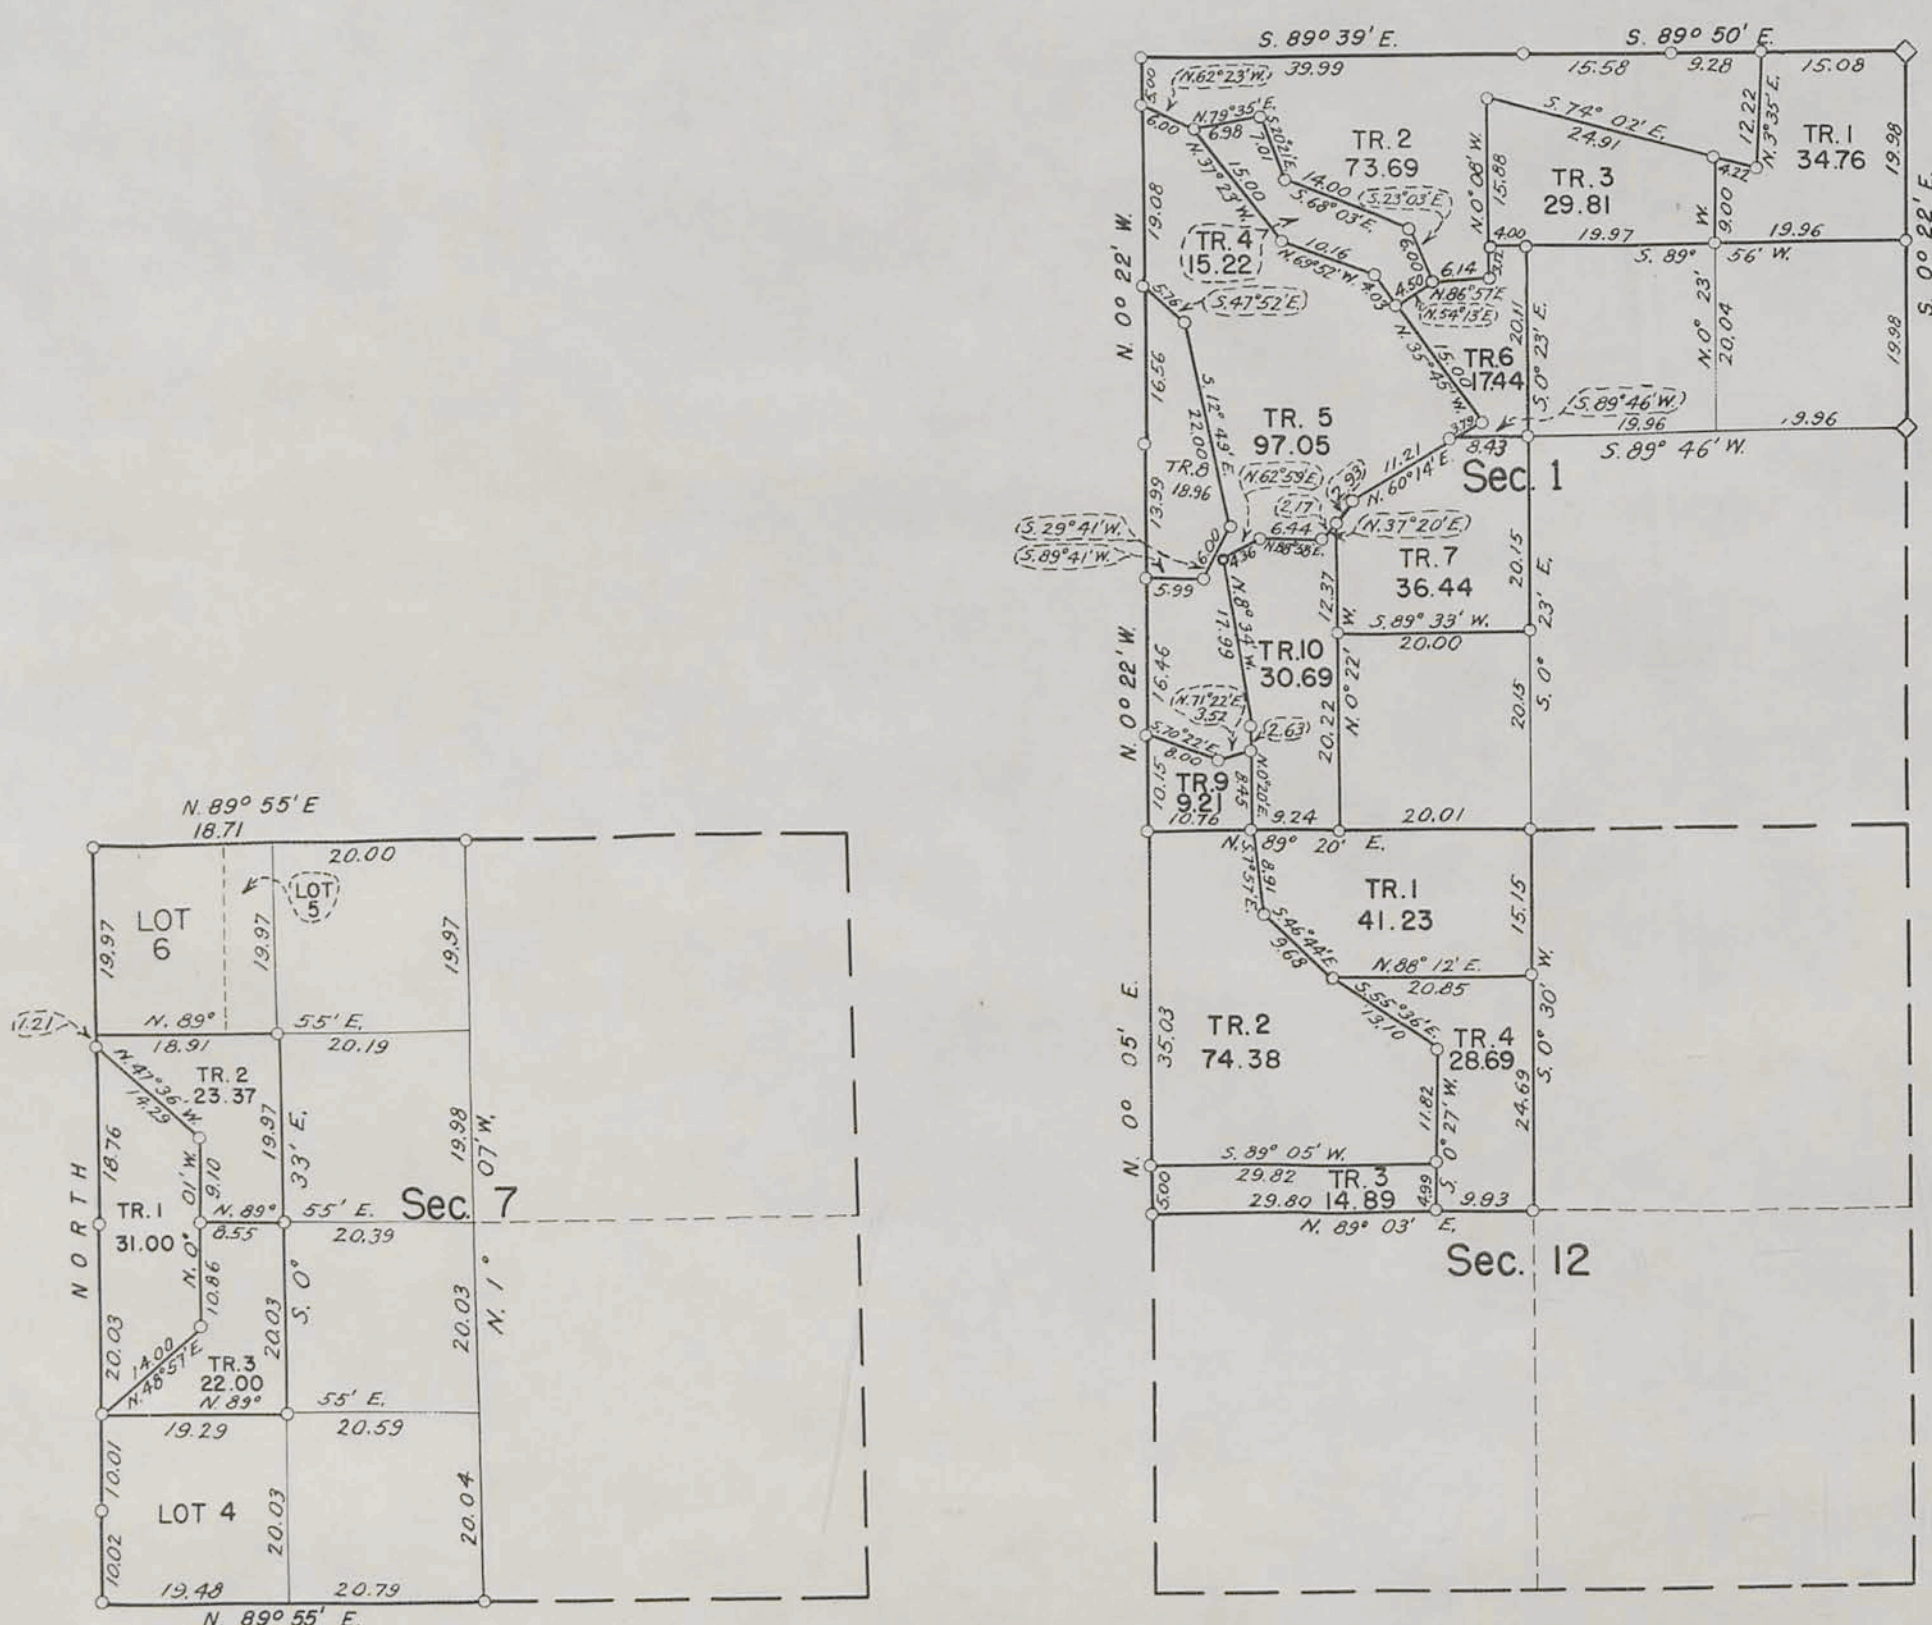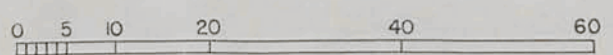

- Denotes corners of previous surveys found in place.
- Denotes corners set by Earl R. Asdell, Engineer, Bureau of Reclamation.
- +— Denotes witness corners set by Earl R. Asdell.

Bureau of Reclamation
Washington, D. C. July 13, 1948
This plat is strictly conformable to the field notes of the survey,
which have been examined and approved.

G.E. Tomlinson
Acting Commissioner

Bureau of Land Management
Washington, D. C. April 5, 1949
The survey represented by this plat having been correctly
executed in accordance with the requirements of law and the regulations of this
bureau is hereby accepted.

For the Director
William F. Rockard
Chief, Branch of Surveys

ACCESSION NO. 48-10


26-B

Rec'd at P.S. office Jun. 20, 1949 2N-5E

TOWNSHIP N^o 2 NORTH, RANGE N^o 5 EAST OF THE WIND RIVER MERIDIAN, WYOMING

SUPPLEMENTAL PLAT OF SECTION 7

SCALE: 1 INCH = 10 CHAINS

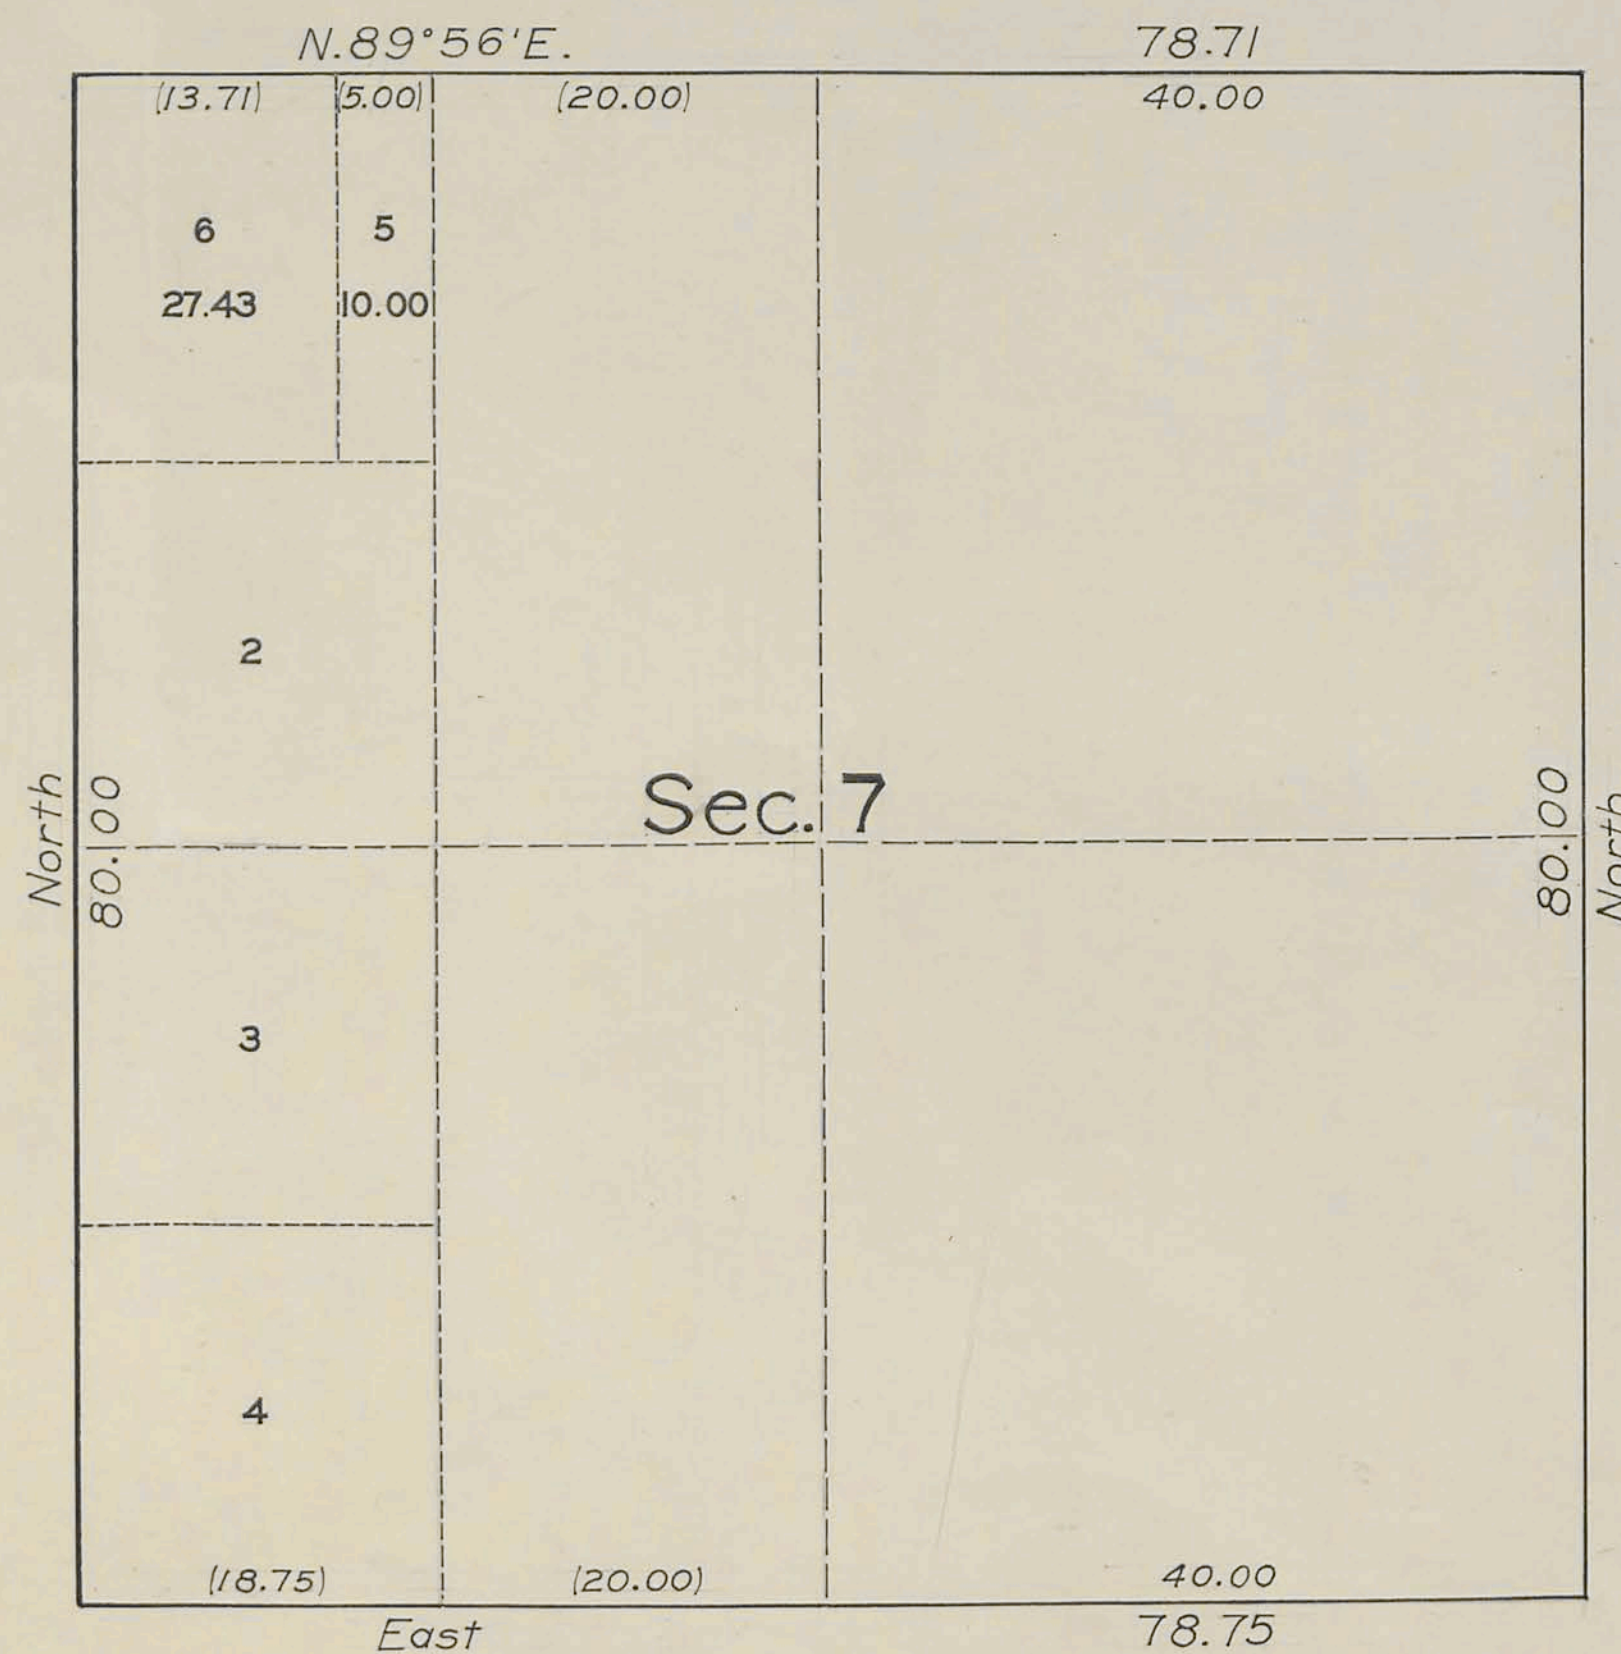

DEPARTMENT OF THE INTERIOR
General Land Office
Washington, D. C., August 10, 1939.

The amended lottings represented by this supplemental plat, having been correctly made in accordance with the regulations of this Office, the plat is hereby accepted.

Antoinette F. Murphy
Assistant Commissioner

Public Survey Office
Cheyenne, Wyoming
June 16, 1939

This supplemental plat of section 7, Township No. 2 North, Range No. 5 East of the Wind River Meridian, Wyoming, based upon the plat approved April 15, 1891, showing original lot 1 subdivided into two smaller units in order to accommodate a Farm Unit, Riverton Project, Bureau of Reclamation, is prepared in accordance with instructions contained in the Commissioner's Letter "E", dated May 22, 1939, and is hereby approved.

Joel B. Narex
Office Cadastral Engineer

5047

Township N^o 2 North Range N^o 5 East of the Wind River Meridian



Meanders of the Big Wind River											
Posts	Courses	Ch ² Lk ²	Posts	Courses	Ch ² Lk ²	Posts	Courses	Ch ² Lk ²	Posts	Courses	Ch ² Lk ²
Left Bank Sec. 24.						Right Bank Sec. 33.					
N 72° W 24.50						N 50° E 11.50					
S 50° W 8.50						N 54° E 20.00					
Sec. 25.						N 0° W 10.50					
S 30° W 10.00						N 15° E 5.75					
S 74° W 15.20						N 30° E 16.50					
N 15° W 11.50						N 61° E 16.50					
Sec. 24.						Sec. 34.					
N 25° W 17.00						S 75° E 9.00					
N 81° W 15.00						N 72° E 11.00					
Sec. 23.						N 31° E 15.00					
S 89° W 4.00						Sec. 27.					
S 17° W 13.00						N 40° E 10.00					
Sec. 26.						S 77° E 11.50					
S 34° W 5.00						S 88° E 11.00					
S 63° W 15.00						N 65° E 15.00					
S 32° W 15.50						N 15° E 14.00					
S 87° W 32.30						Sec. 26.					
N 75° W 13.50						N 55° E 31.00					
Sec. 27.						S 57° E 16.90					
S 24° W 13.50						S 70° E 8.50					
S 34° W 15.00						N 69° E 7.50					
S 10° W 5.70						N 13° W 12.50					
S 29° W 3.50						N 20° E 13.00					
S 79° W 4.00						N 45° E 12.50					
N 76° W 4.30						N 19° E 10.00					
S 57° W 4.40						Sec. 23.					
S 76° W 6.50						N 25° E 9.20					
N 35° W 6.50						N 67° W 5.20					
N 67° W 5.20						Sec. 24.					
S 80° W 35.80						S 61° E 7.00					
S 20° W 19.00						S 64° W 10.00					
Sec. 34.						S 42° E 10.20					
S 42° E 10.20						N 79° W 9.50					
N 79° W 9.50						Sec. 25.					
Sec. 33.						S 9° E 8.00					
N 83° W 11.20						S 39° E 12.00					
S 52° W 11.50						S 61° E 16.00					
N 83° W 4.80						N 73° E 15.50					
S 45° W 20.30						N 54° E 12.00					
S 45° W 18.00						N 3° W 12.00					
S 39° W 5.20						N 84° E 6.00					
N 72° W 7.50						S 62° E 17.50					
S 45° W 11.80						Total Meanders					
S 19° E 15.20						12 AC 09 CL 65 LK					
S 17° W 11.50											
S 45° W 4.90											
Sec. 32.											
S 56° W 13.30											

Survey Designated	By Whom Surveyed	Date of Contract	Amount of Survey M. Ch ² Lk ²	When Surveyed	Magnetic Declination
Township Lines	Howart & Capender	March 22, 1890	17 77 62	July 14-16-1890	17° 03' East
Subdivisions	" " "	" " "	59 73 97	" 17-21 "	" " "
Guide Meridian E.	" " "	" " "	7 0 0	" 22 "	" " "
Meanders	" " "	" " "	12 09 65	" 21-23 "	" " "

The above Map of Township N^o 2 North : of Range N^o 5 East of the Wind River Meridian, Wyoming, is strictly conformable to the field notes of the survey thereof on file in this Office, which have been examined and approved.


Surveyor General's Office, Cheyenne April 16, 1891

Wm A. Richards
Sur. Gen.

4984

EXTERIOR LINES

Scale 1 inch = 2 miles Magnetic Var. East.

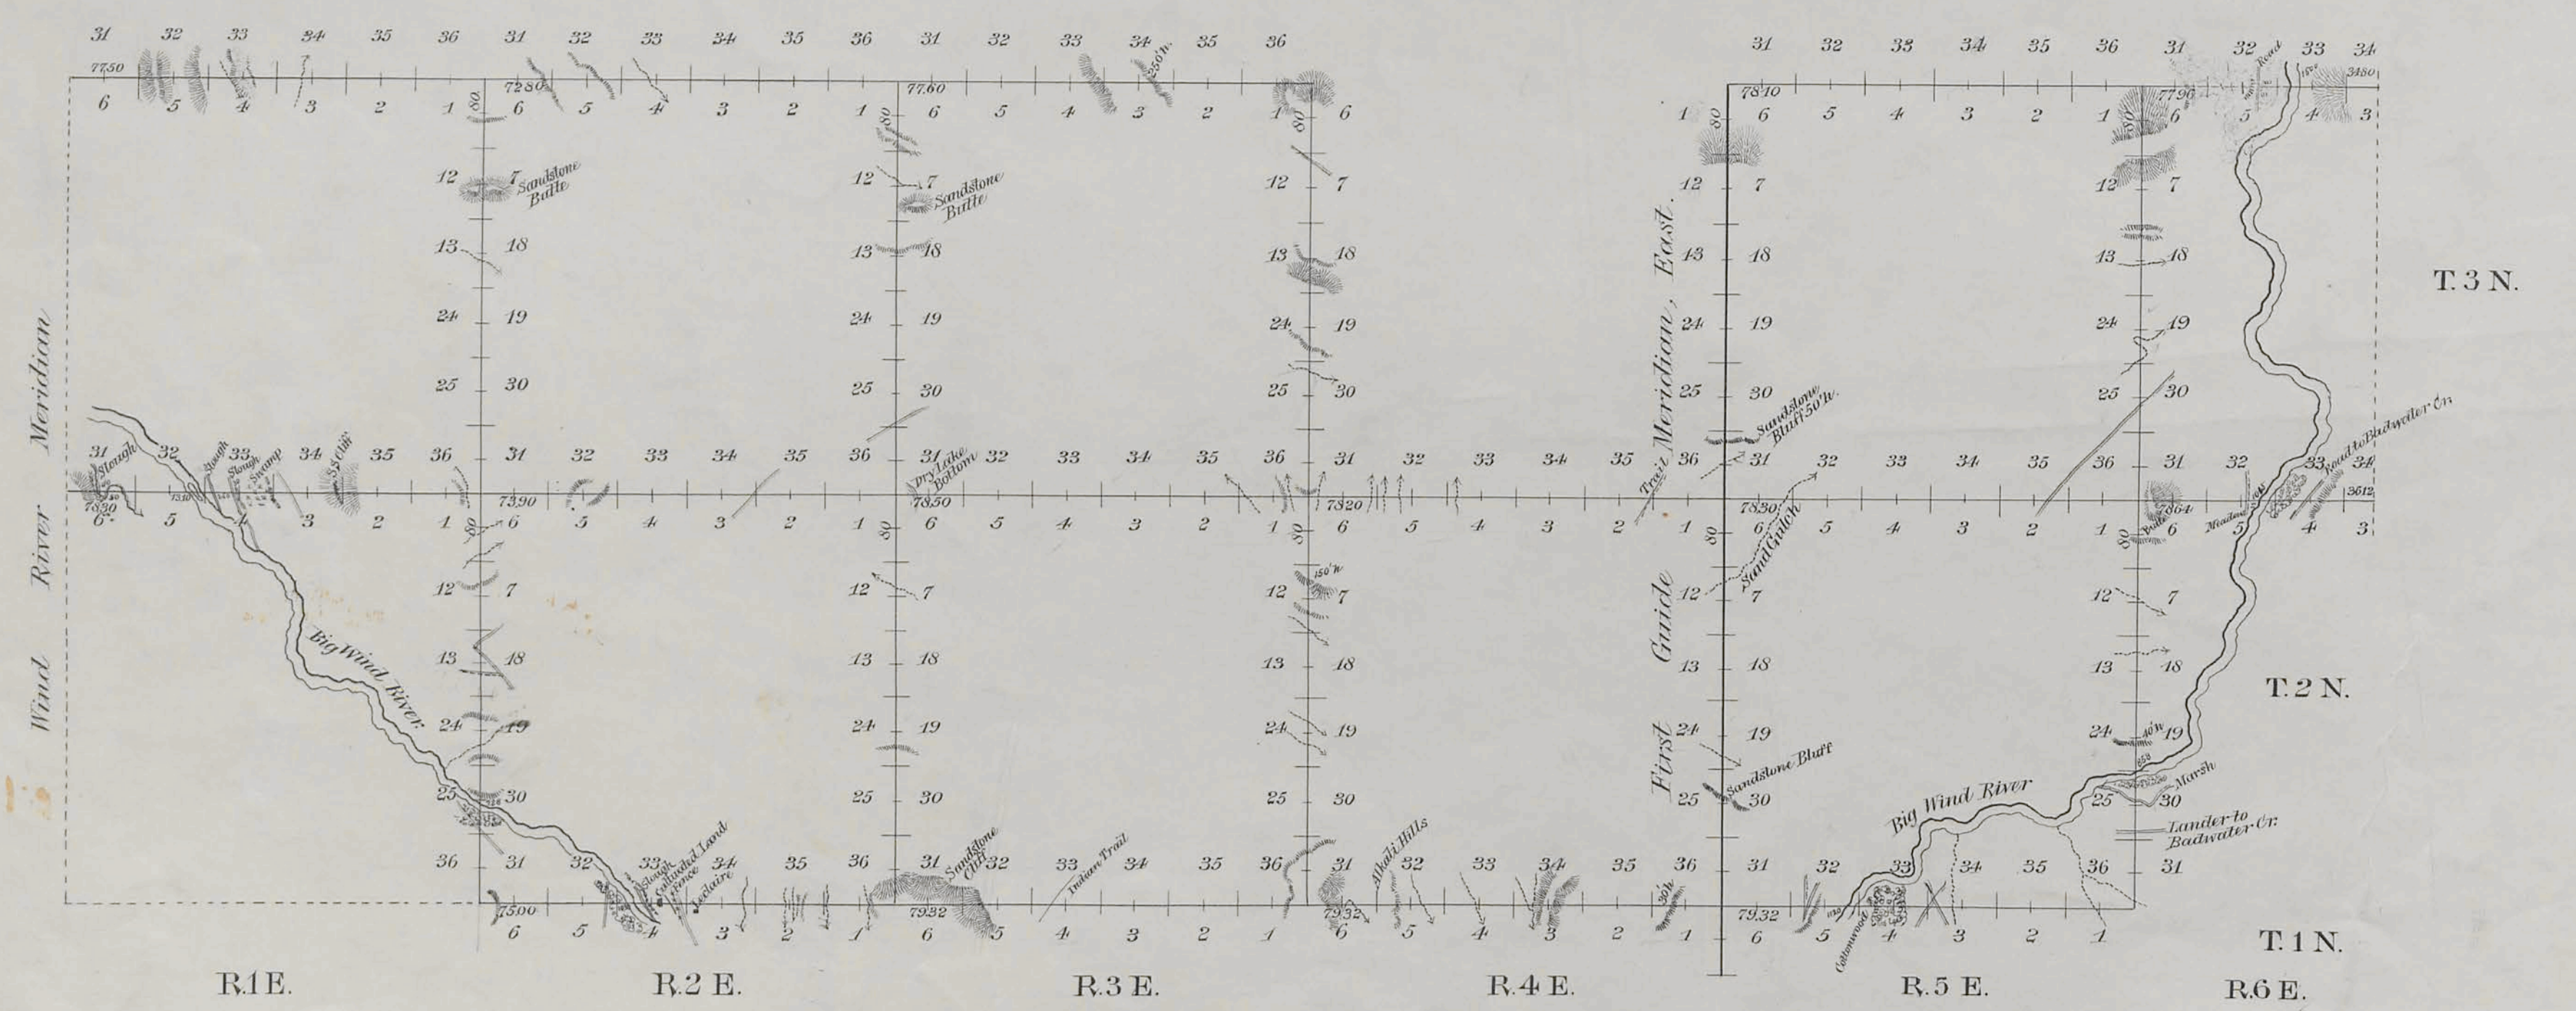

Surveys Designated	By Whom Surveyed	Date of Contract	Amount of Surveys Mts. Chrs. Lks.	When Surveyed	Magnetic Declination
Exterior Lines	Howard B. Carpenter	March 22 ^d 1890	132 33 68	July 15-16, Aug 1-13 ^d Nov. 2-3, 1890	17° 03' - 17° 12' East
1 st Guide Mer. E.	" " "	" " "	13 00 00	July 12-13, 1890	17° 03' East

I hereby certify that the above diagram of the Exterior Lines of Townships 2 & 3 North, Ranges 1, 2, 3, 4, 5 & 6 East of the Wind River Meridian in Wyoming, and the First Guide Meridian in Townships 1, 2 & 3 North, is strictly conformable to the field notes of the survey thereof on file in this Office which have been examined and approved.

Surveyor General's Office
Cheyenne Wyo. April 15th 1891 } *Wm A. Richards*
Surveyor General