
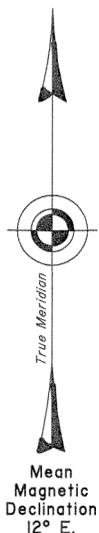
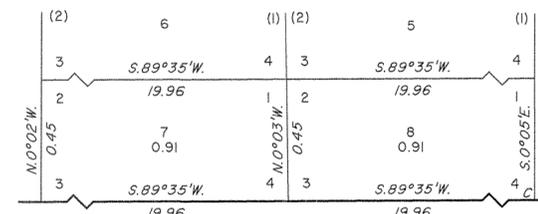


TOWNSHIP 2 SOUTH, RANGE 1 WEST, OF THE WIND RIVER MERIDIAN, WYOMING.

DEPENDENT RESURVEY, SUBDIVISION OF SECTION, METES AND BOUNDS SURVEY

Sec. 17

Enlarged Diagram
(Not to Scale)

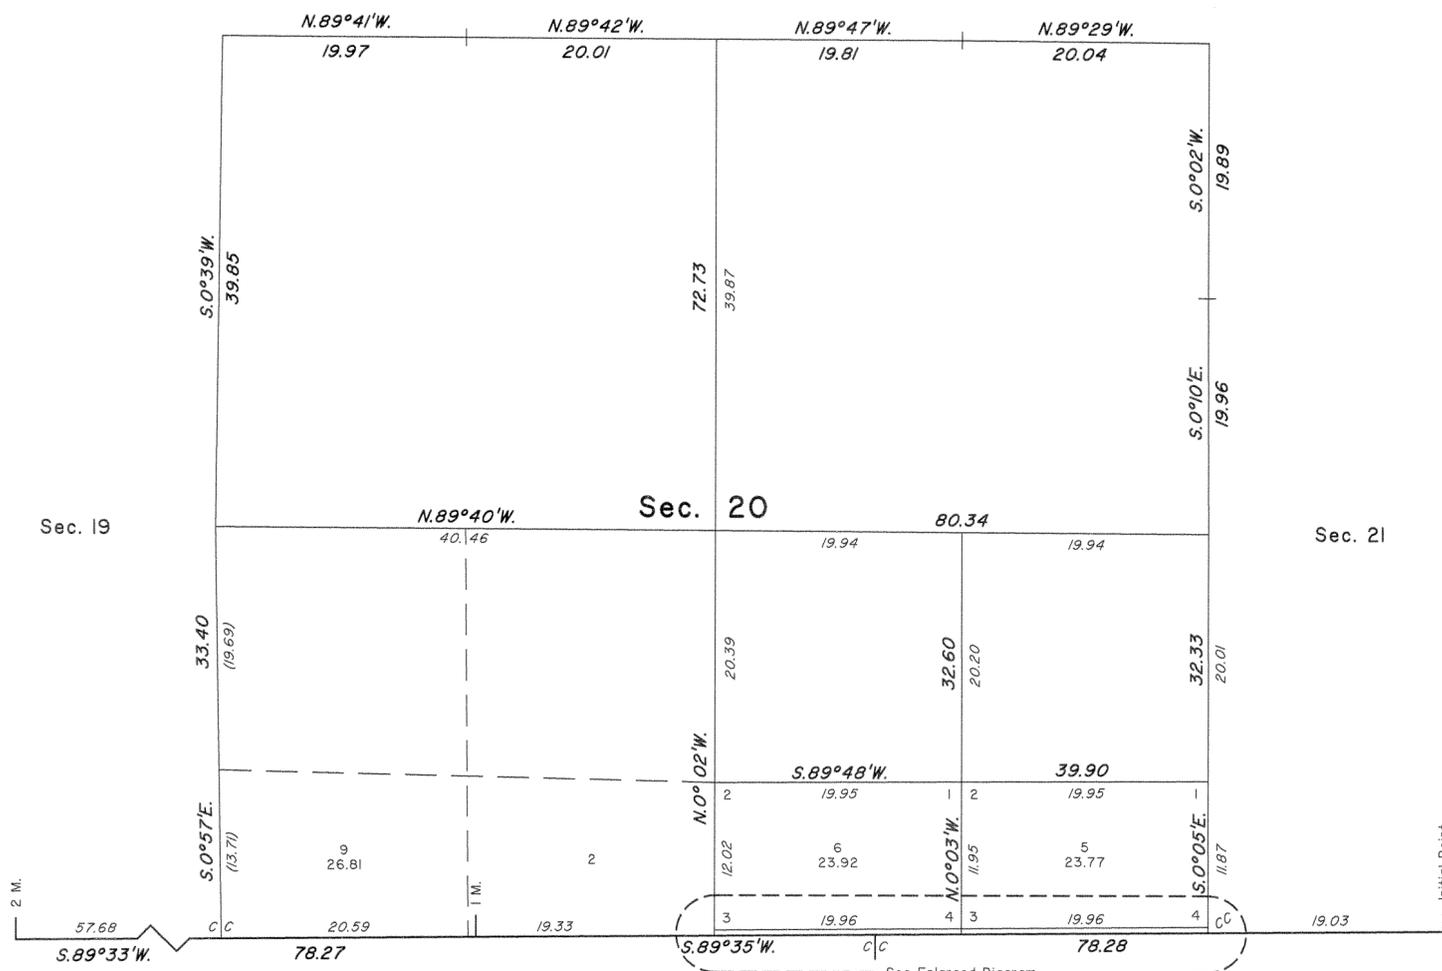

A history of surveys is contained in the field notes.

This plat represents the dependent resurvey of a portion of the south boundary of the Wind River Indian Reservation and subdivisional lines, designed to restore the corners in their true original locations according to the best available evidence, and the survey of the subdivision of section 20, and the metes and bounds survey of certain lots in section 20, T. 2 S., R. 1 W., Wind River Meridian, Wyoming.

Except as indicated hereon, the lotting and areas are as shown on the undated plat of the 1898 survey executed by Stahle and Artist.

Survey executed by Joel T. Ebner, Cadastral Surveyor, beginning June 29, 2005, and completed July 7, 2005, pursuant to Special Instructions dated June 20, 2005, for Group No. 751, Wyoming.

UNITED STATES DEPARTMENT OF THE INTERIOR
BUREAU OF LAND MANAGEMENT

Cheyenne, Wyoming November 9, 2006

This plat is strictly conformable to the approved field notes, and the survey, having been correctly executed in accordance with the requirements of law and the regulations of this Bureau, is hereby accepted.

For the Director

John P. Lee
John P. Lee
Chief Cadastral Surveyor for Wyoming



Lat. 42°52'06.225" N.
Long. 108°53'19.162" W.
NAD 83 (1993)

