

T. 7 N., R. 1 E., Wind River Meridian, Wyoming, Field Note Links

Plat Accession Number(s)	Year(s) of Survey	
Township Subdivision Plats		
5117	1905	https://www.wy.blm.gov/cadastral/countyplats/windriver/fieldnotes/t7nr1e_c300fn.pdf
Township Exterior Plats		
5113	1905	https://www.wy.blm.gov/cadastral/countyplats/windriver/fieldnotes/ext0067.pdf
5102	1898	https://www.wy.blm.gov/cadastral/countyplats/windriver/fieldnotes/ext0056.pdf

Township N^o 7 North Range N^o 1 East of the Wind River Meridian Wyoming

Total number of acres 23,770.07						
Surveys Designated	By Whom Surveyed	Date of Contract No.	Amount of Surveys M. Ch. ² Lk. ³		When Surveyed	
<i>S. cor. M.</i>						
Township lines	Johnson & Duggall	300 May 1, 1905	12	02	13	Sept. 12 and 14, 1905
Subdivisions	" "	" " "	6	20	50	Sept. 29, Oct. 11, 05.
Reborement	" "	" " "	4	78	64	Oct. 1, and 11, 1905
Wind River Marjidian	Stable & Arliss E	265 March 26, 1898	6	04	57	Oct. 26-30, 1898
W. Berg	" "	" " " "	5	77	93	Aug. 1, 1898
Connections	Johnson & Duggall	300 May 1, 1905	00	24	50	Sept. 29, Oct. 11, 05.

The above Map of Township N^o 1 North of Range N^o 1 East of the Third River Meridian Wyoming is strictly conformable to the field notes of the survey thereof on file in this Office, which have been examined and approved.

Surveyor General's Office. *Stephen P. Henson*
Cheyenne, Wyoming, January 26th, 1906 *Sur. Gen.*


This plat-accepted by the Hon. Commissioner
in letter "E", February 28, 1906.

7N - 1E

5113

TOWNSHIP EXTERIORS

Scale: 1 inch to 100 chains

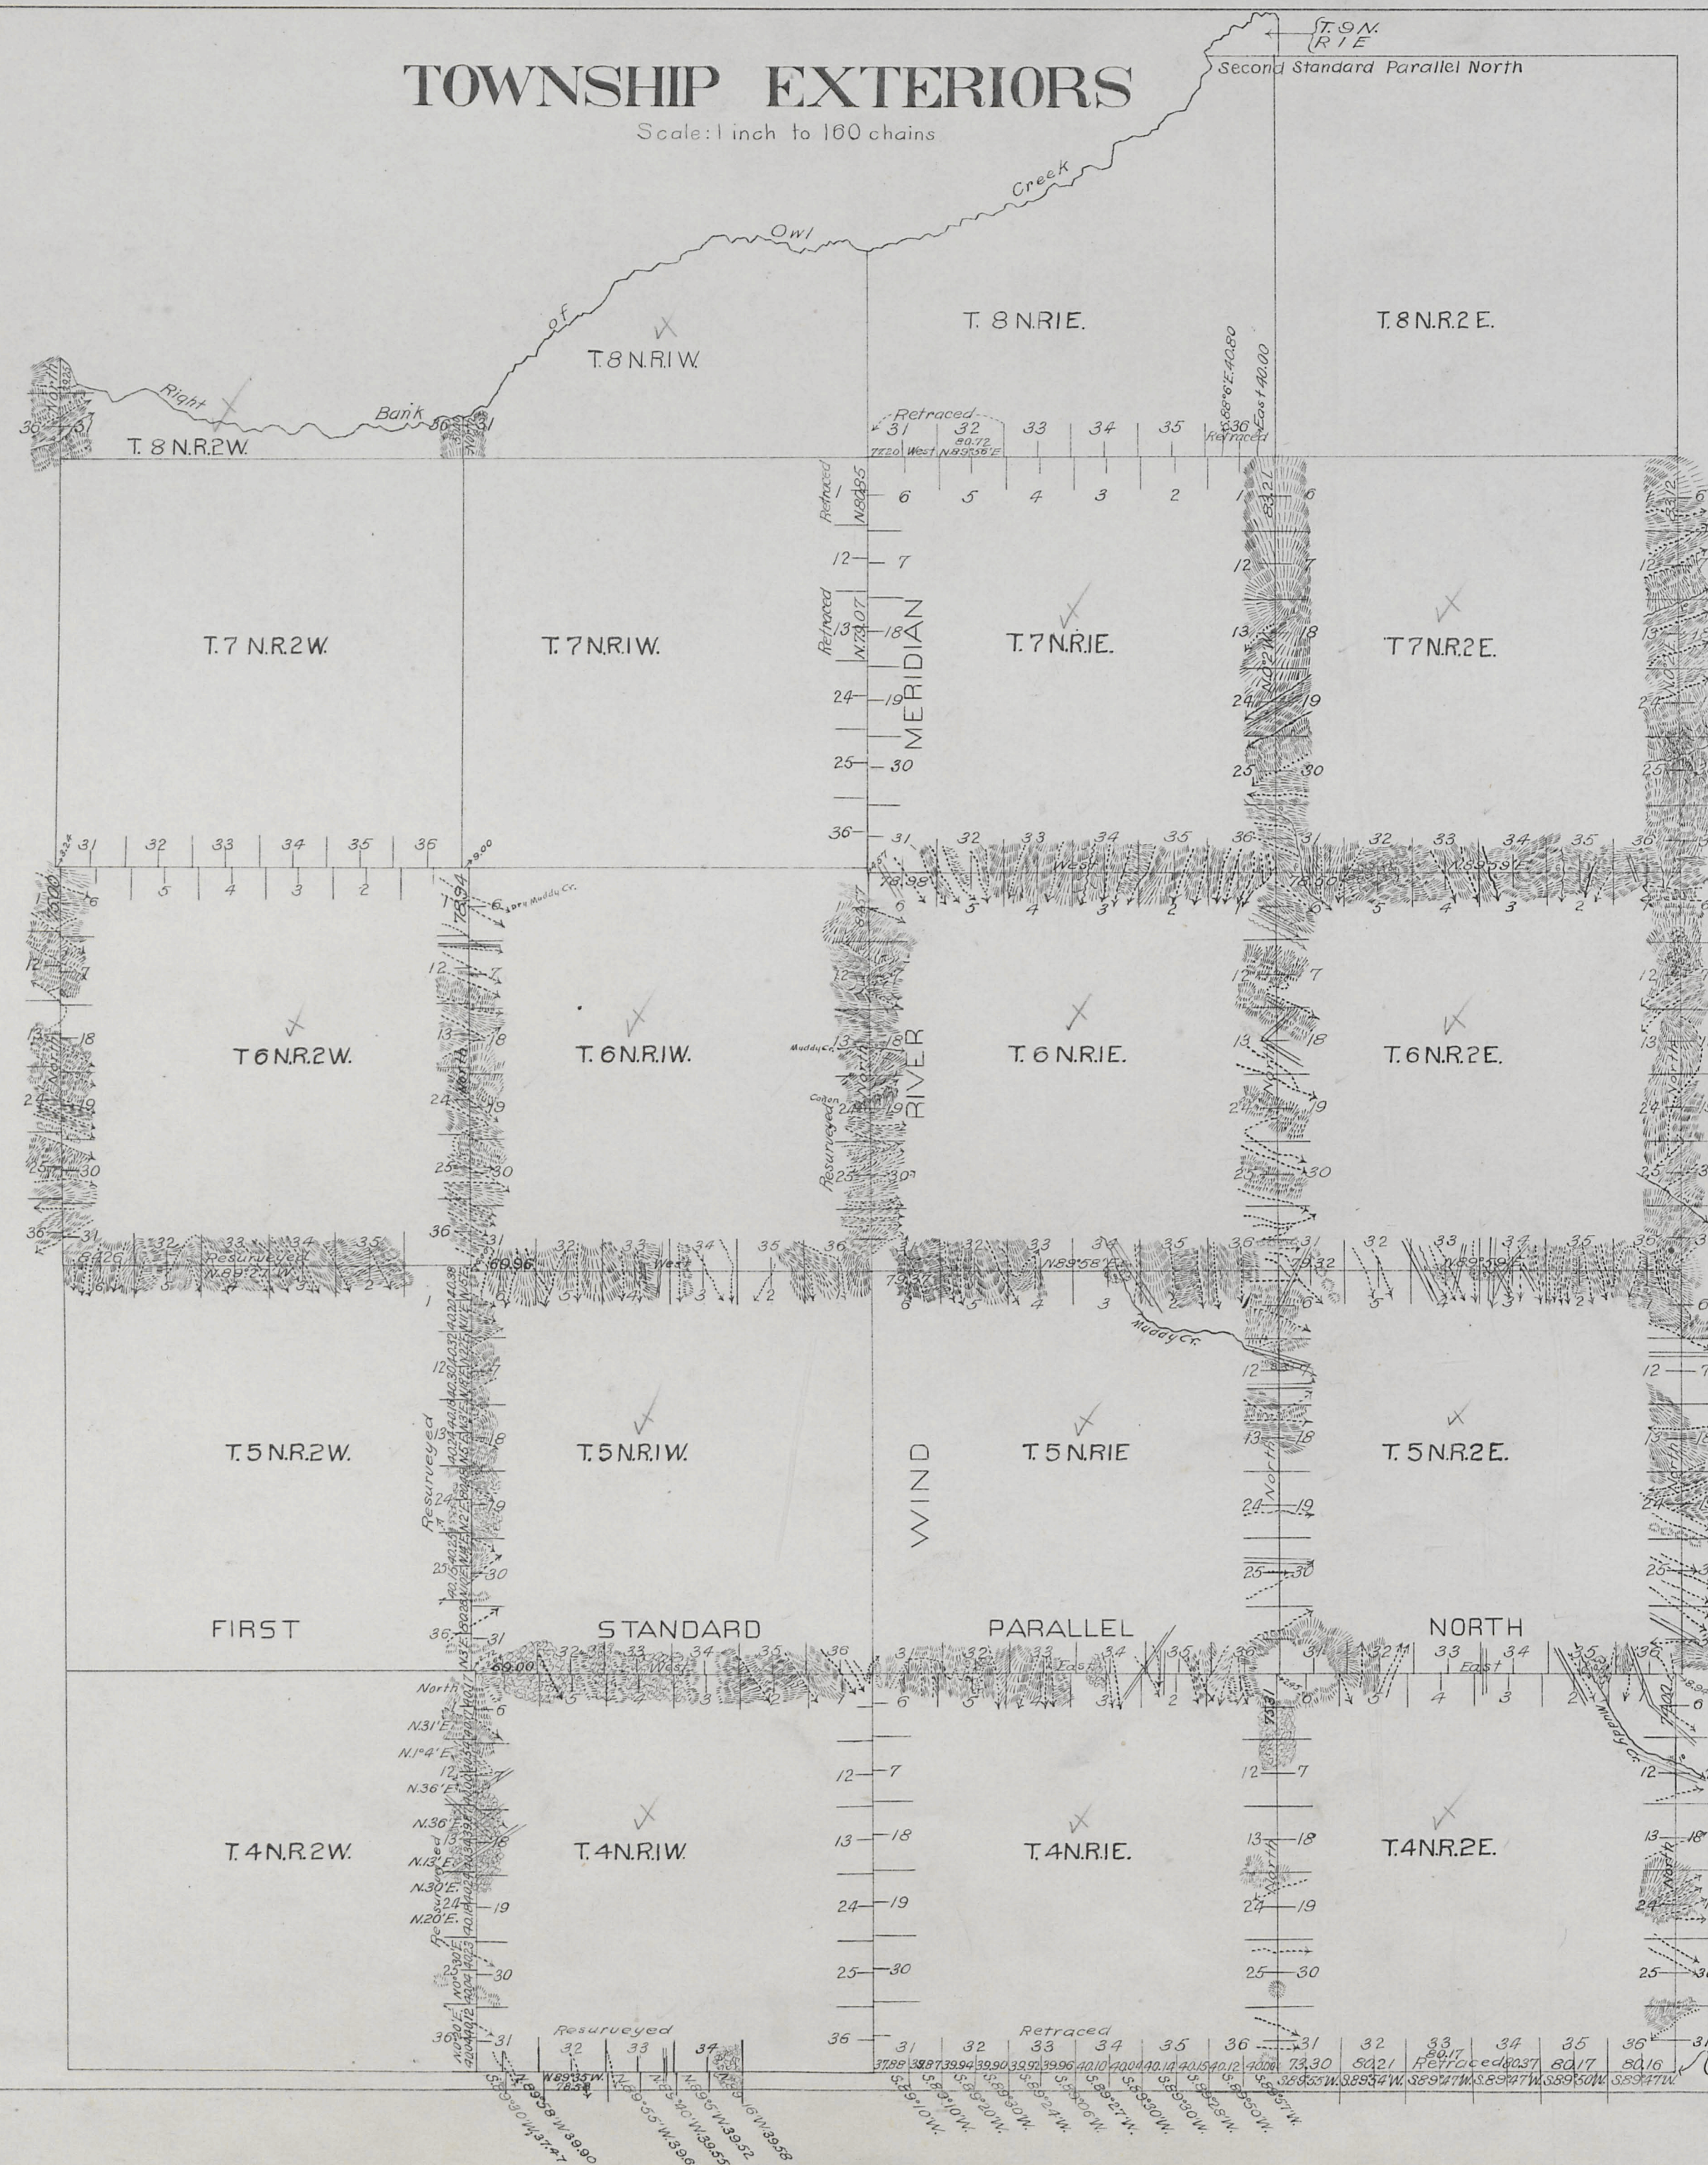

This Plat of the first Standard Parallel North through Ranges 1 and 2 E. and 1 W. of the Wind River Meridian; the east and West boundaries of Tps. 4, 5, 6 and T. N. R. 2 E. and Tps. 6 and 8 N., R. 2 W.; the north and south boundaries of Tp. 6 N. Rs. 1 and 2 E.; the north boundary of Tp. 5 N., R. 1 W.; the re-survey of the west boundaries of Tps. 4 and 5 N., R. 1 W.; part of the south boundary of T. 4 N., R. 1 W.; part of the south boundary of T. 6 N., R. 2 W.; the Wind River Meridian through T. 6 N. and the retrace-ment of the south boundaries of T. 4 N. Rs. 1 and 2 E.; parts of the north and west bound-aries of T. 7 N., R. 1 E. of the Wind River Mer-idian, in Wyoming, is strictly conformable to the field notes of the survey of the same by Johnson and Dougall, U.S. Deputy Surveyors under their

Contract No. 300, Dated May 1, 1905 which have been examined, approved and filed in this office

U.S. Surveyor General's Office,
Cheyenne, Wyoming, Feb. 16, 1906

Rephew P. Hanson
U.S. Surv. Genl.

Table of Mileage

Survey Designated	Amount Mts. Chs. Lks.	When Surveyed
Standard lines	17 69 00	Jun. 5-23, Jul. 31 & Aug. 2, 1905
Township "	73 75 96	May 19 - Aug. 11, 1905
Resurveyed "	27 07 82	Jun. 26, Jul. 25, 28, 29, 1905
Retraced "	10 71 04	Jun. 2 & 4, Jul. 1 & 11, 1905
Connecting "	36 24	May 19 - Aug. 11, 1905

Latitude 43° 17' N.
Longitude 108° 35' W.
Mag. Decl. 16° 55' E.

This plat accepted by the Hon. Commissioner in letter "C," February 28, 1906.

TOWNSHIP EXTERIORS

Scale: 1 inch to 160 chs.

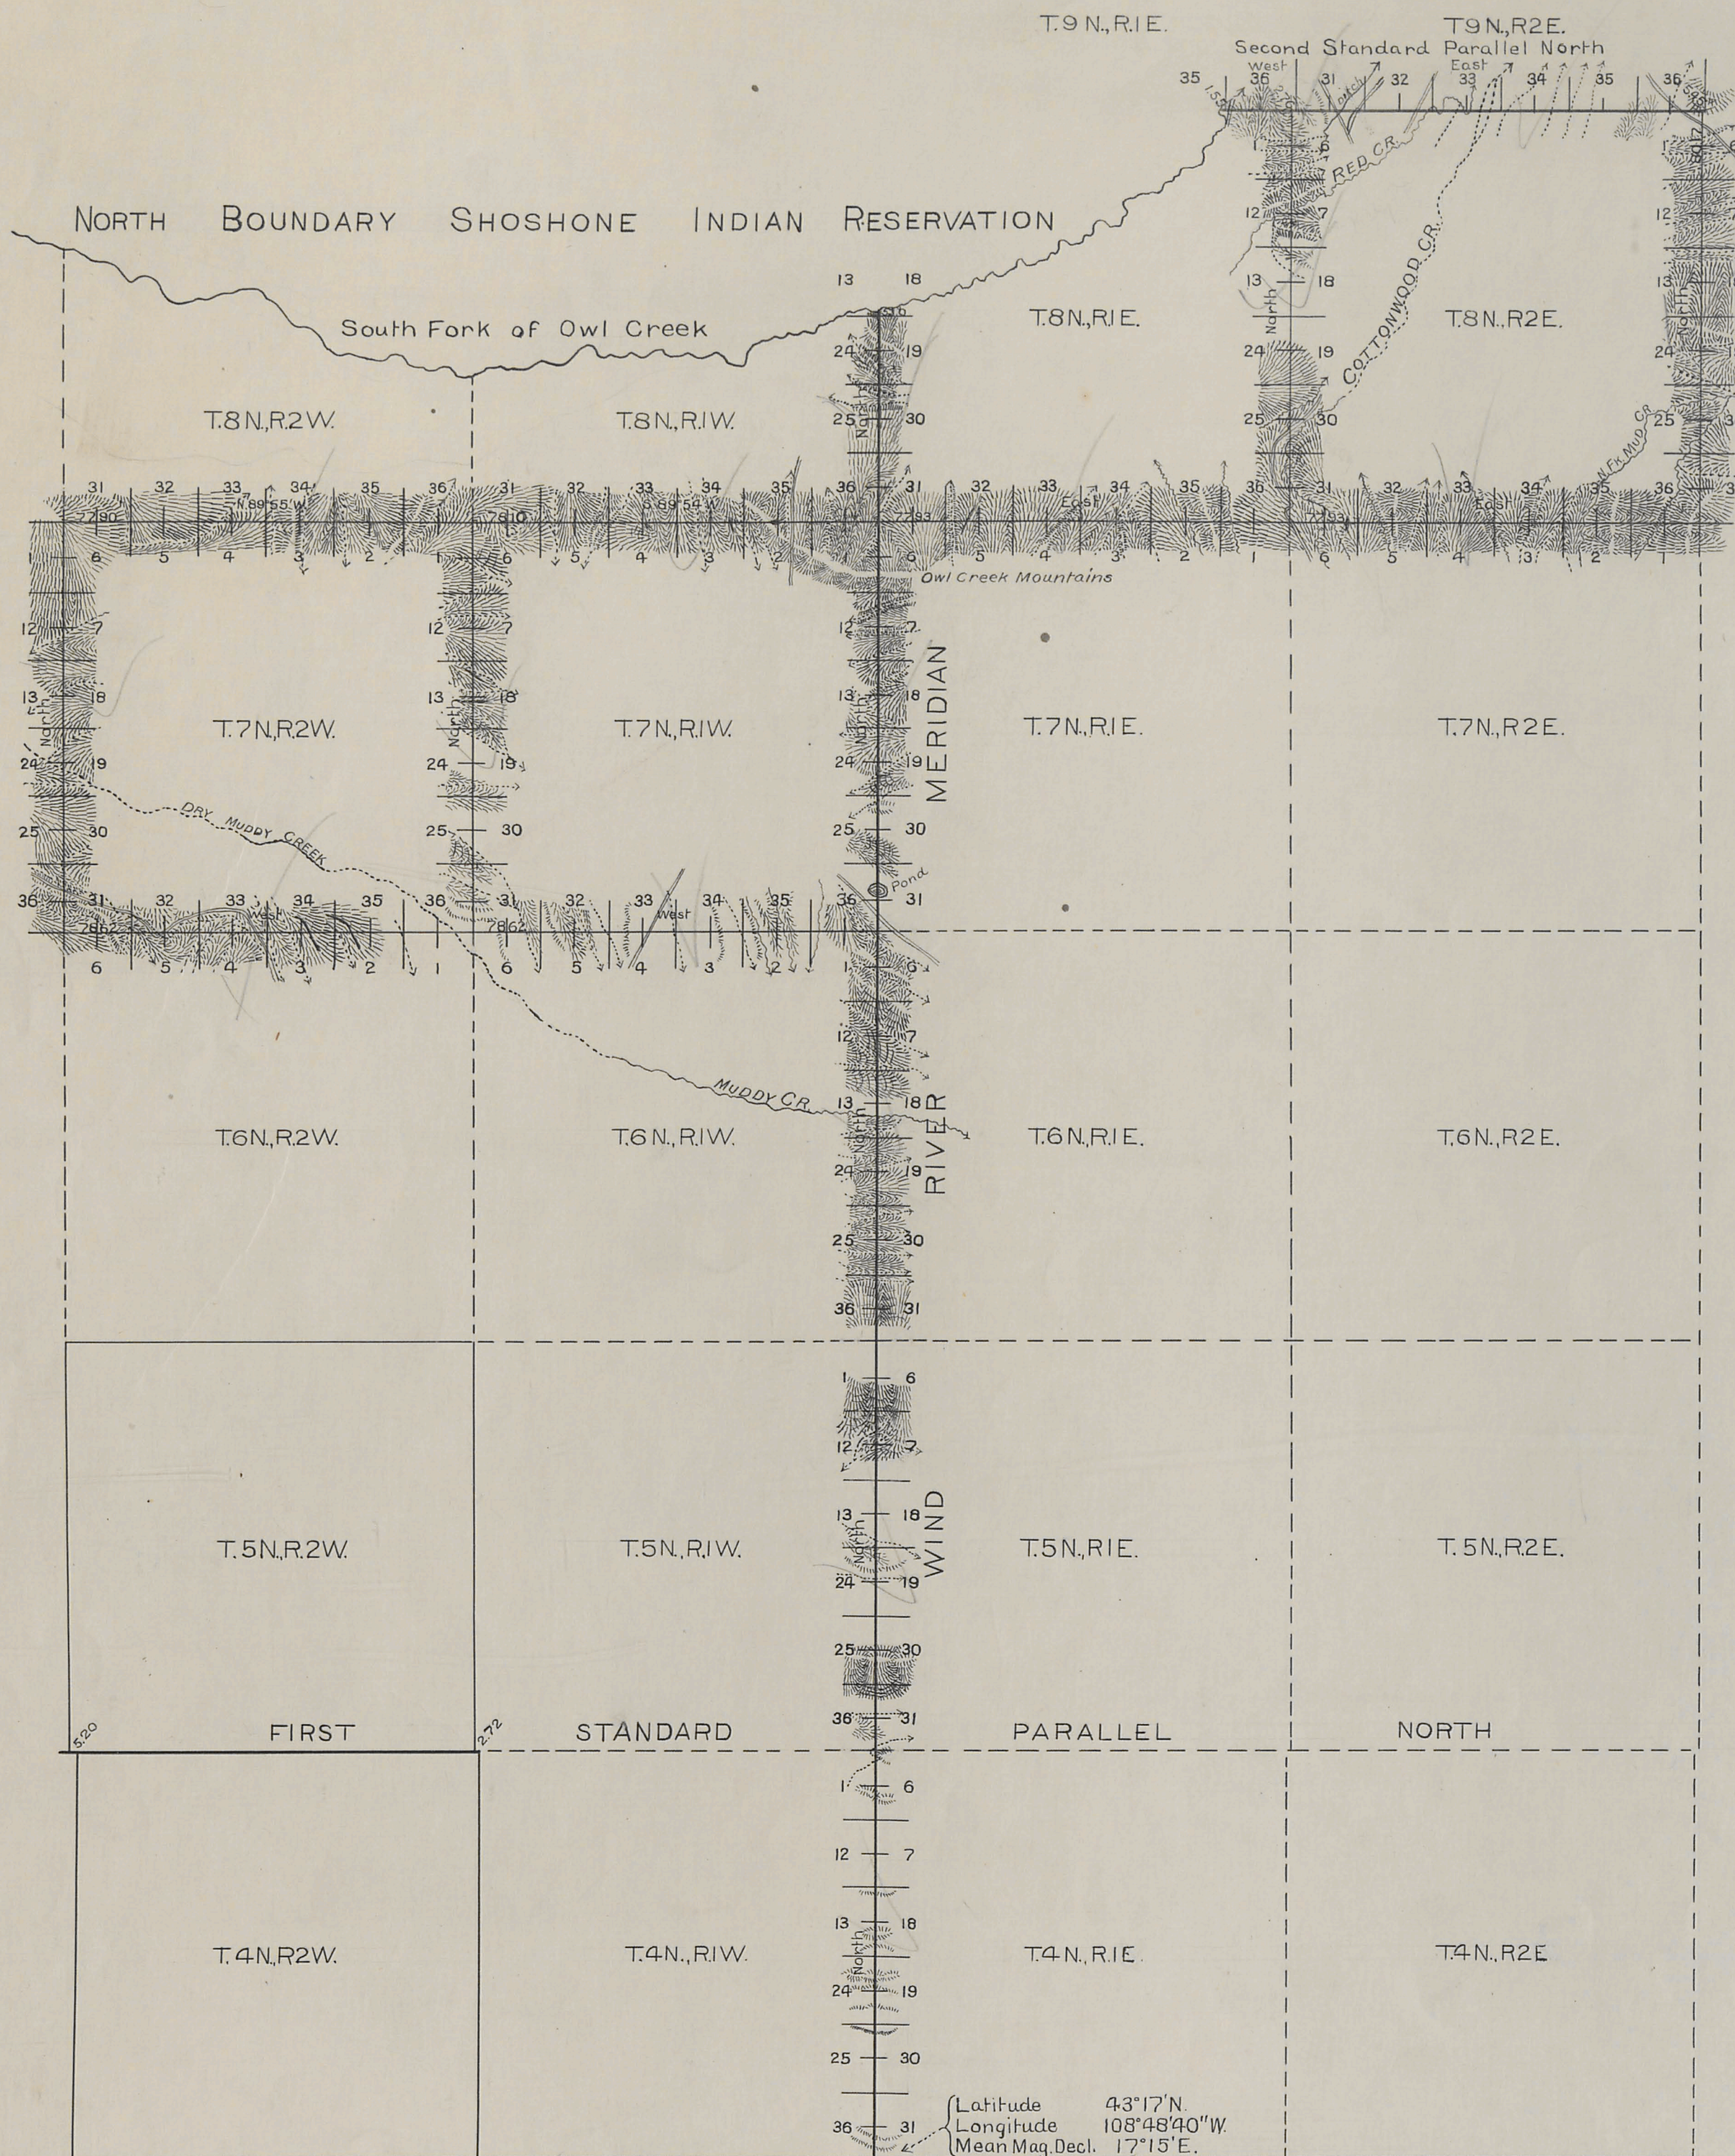


Table of Mileage			
Lines Designated	Amount	Mts. Chs. Lks.	When Surveyed
Standard Lines	34	6 65	July 26-Aug. 4, 1898
Township "	59	69 27	August 1-17, "
Connecting "	8	21	" 2-6, "

This Map of the Wind River Meridian, through Tps. 4, 5, 6, 7 and 8 N.; The Second Standard Parallel N., through Rgs. 1 and 2 E.; The South, West and North boundaries of Tps. 7 N., Rgs. 1 and 2 W. and the South and East boundaries of Tps. 8 N., Rgs. 1 and 2 East of The Wind River Meridian, in Wyoming, is strictly conformable to the field notes of the survey of the same, by Stahl & Artist, U.S. Deputy Surveyors, under their Contract No. 268, dated March 28, 1898, which have been examined, approved and filed in this office, U.S. Surveyor General's Office, Cheyenne, Wyo., May 13, 1899.

Stephens P. Hanson
U.S. Surv. Genl.