


W. 50° 43' N. 3156.7 FT.
Cor. No. 1. To Cor. No. 2. 3156.7 FT.

5403

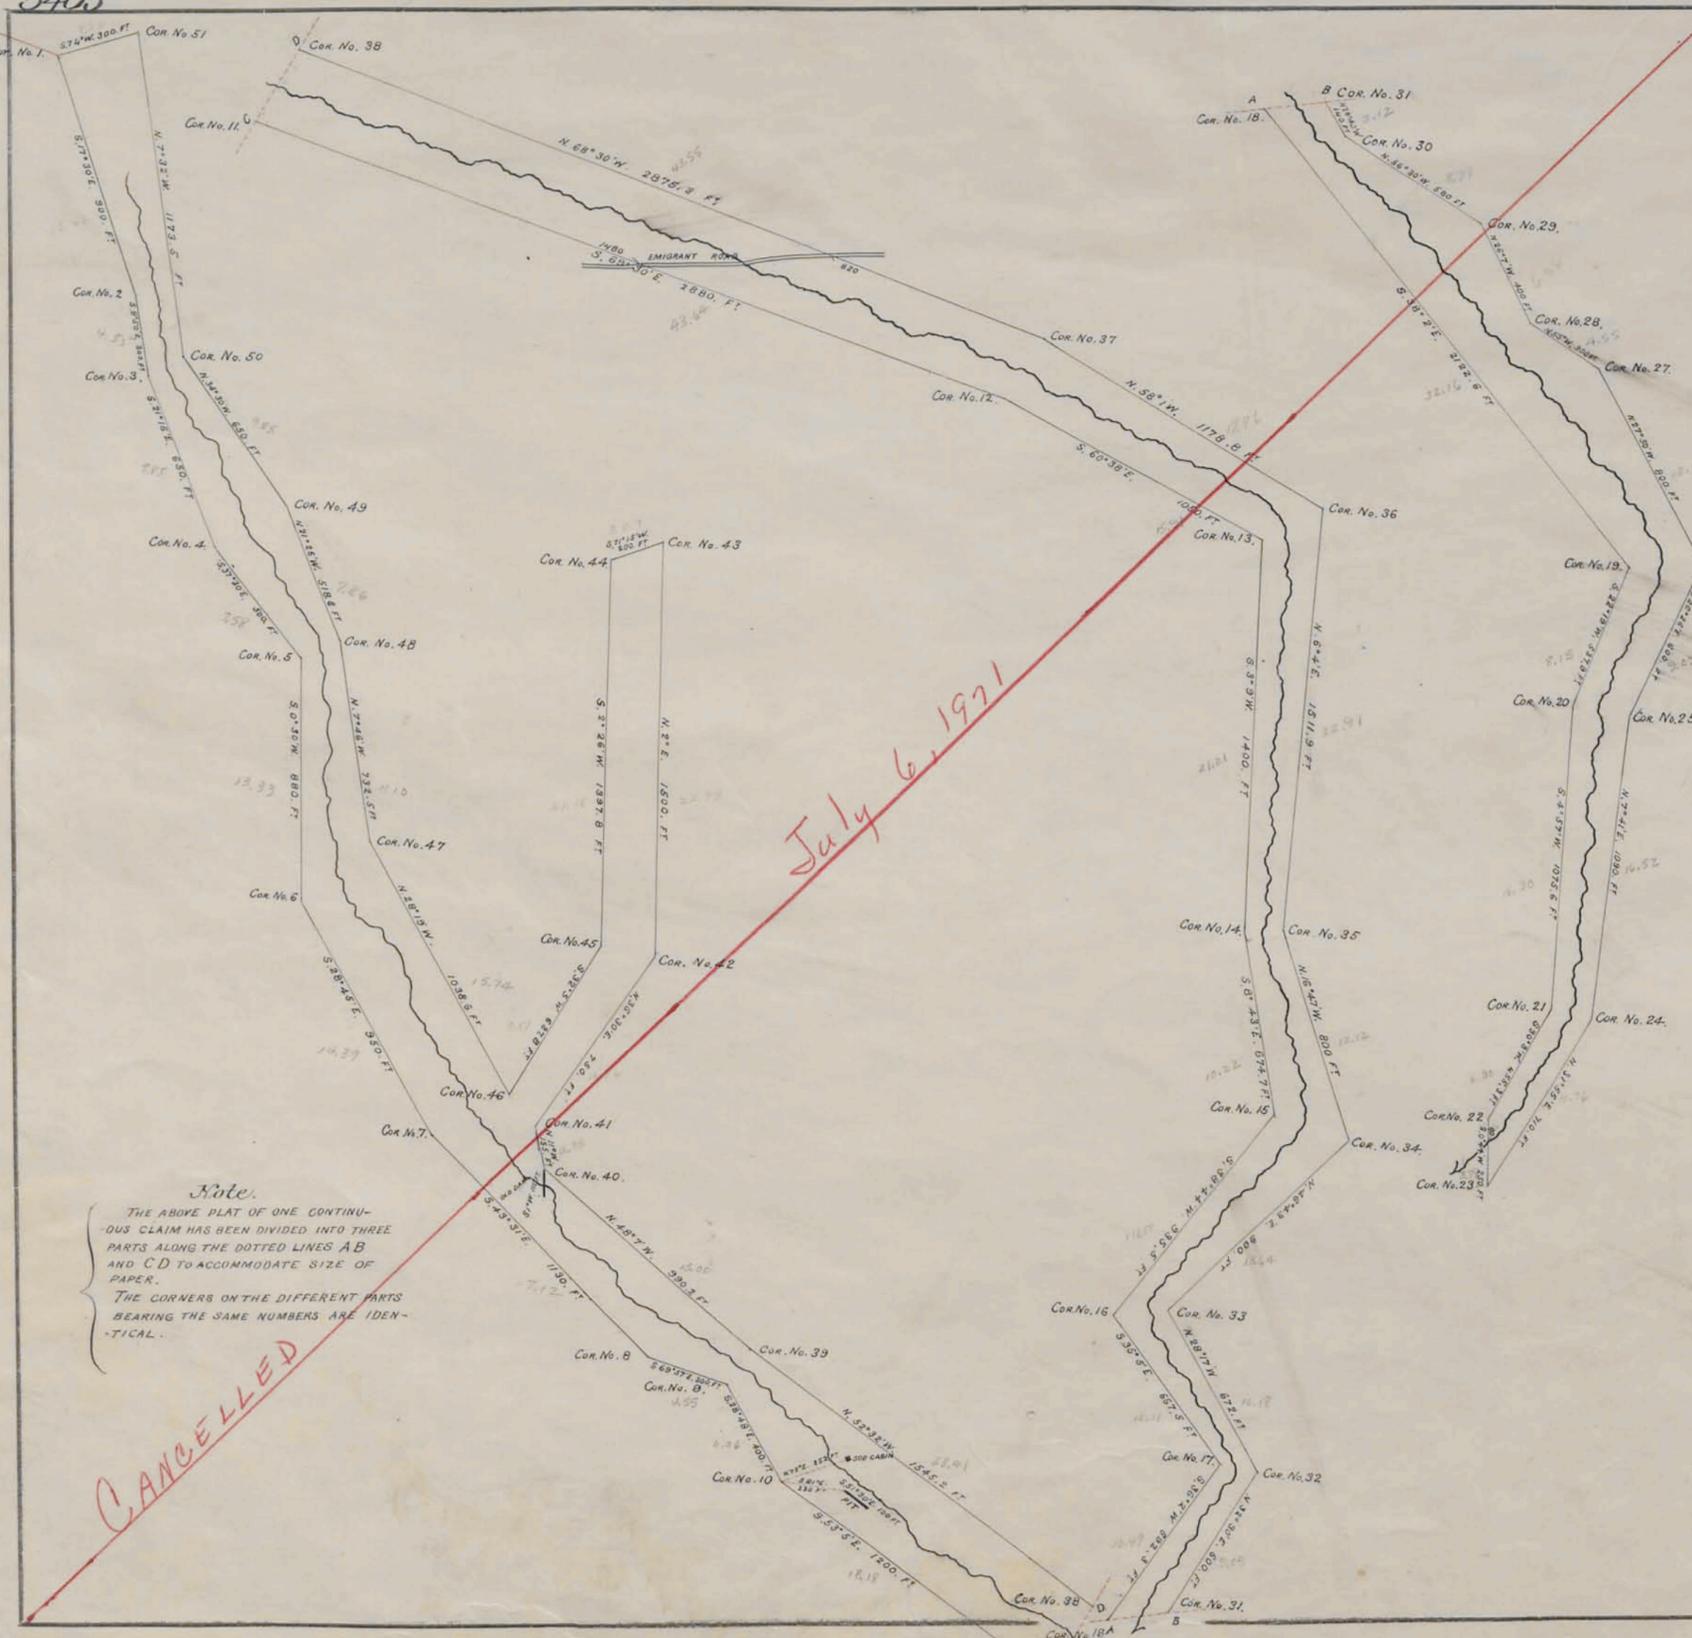

Note.
THE ABOVE PLAT OF ONE CONTINUOUS CLAIM HAS BEEN DIVIDED INTO THREE PARTS ALONG THE DOTTED LINES A B AND C D TO ACCOMMODATE SIZE OF PAPER.
THE CORNERS ON THE DIFFERENT PARTS BEARING THE SAME NUMBERS ARE IDENTICAL.

CANCELLED

Location Certificate dated Aug. 7th 1884
recorded Oct. 9th
Final Amended Loc. Cert. dated July 27th 1886
" " " " recorded " 28th "

SURVEY NO. 38

Mineral District No. 4

PLAT

OF THE CLAIM OF

EMILE GRANIER

UPON THE

STAMBAUGH PLACER

Atlantic MINING DISTRICT.

Fremont COUNTY.

TERRITORY OF WYOMING.

Containing an Area of 112.48 Acres.

Scale of 500 Feet to the inch.

Variation 16° 15' East.

SURVEYED BY

Newton H. Brown
U. S. Deputy Mineral Surveyor.

August 9th 12th 1886

The original Field Notes of the Survey of the Claim of
Emile Granier

upon the
Stambaugh Placer

from which this plat has been made, have been examined and approved and are on file in this office; and I hereby certify that they furnish such an accurate description of said Mining Claim as will, if incorporated into a patent, serve fully to identify the premises, and that such reference is made therein to natural objects and permanent monuments as will perpetuate and fix the locus thereof. I further certify that the value of the labor and improvements placed thereon by the applicant or his grantors, is not less than Five Hundred Dollars, and that said improvements consist of one ditch.

5 ft. wide on bottom, 11 ft. wide at top,
3 ft. deep, and 6500 ft. long.

as appears by the affidavit of the deputy surveyor. And I further certify that this is a correct Plat of said Mining Claim made in conformity with said original field notes of the survey thereof.

U. S. Surveyor-General's Office,
Cheyenne, Wyo.,
Nov. 29th 1886
John Charles Thompson
U. S. Surveyor-General for Wyoming.

38B

ENT. NO. _____
NO. Pat. Sec. 25, 1923
PAT. NO. _____
S. NO. 76

29-79