


5404

T. 51 N., R. 60 W.

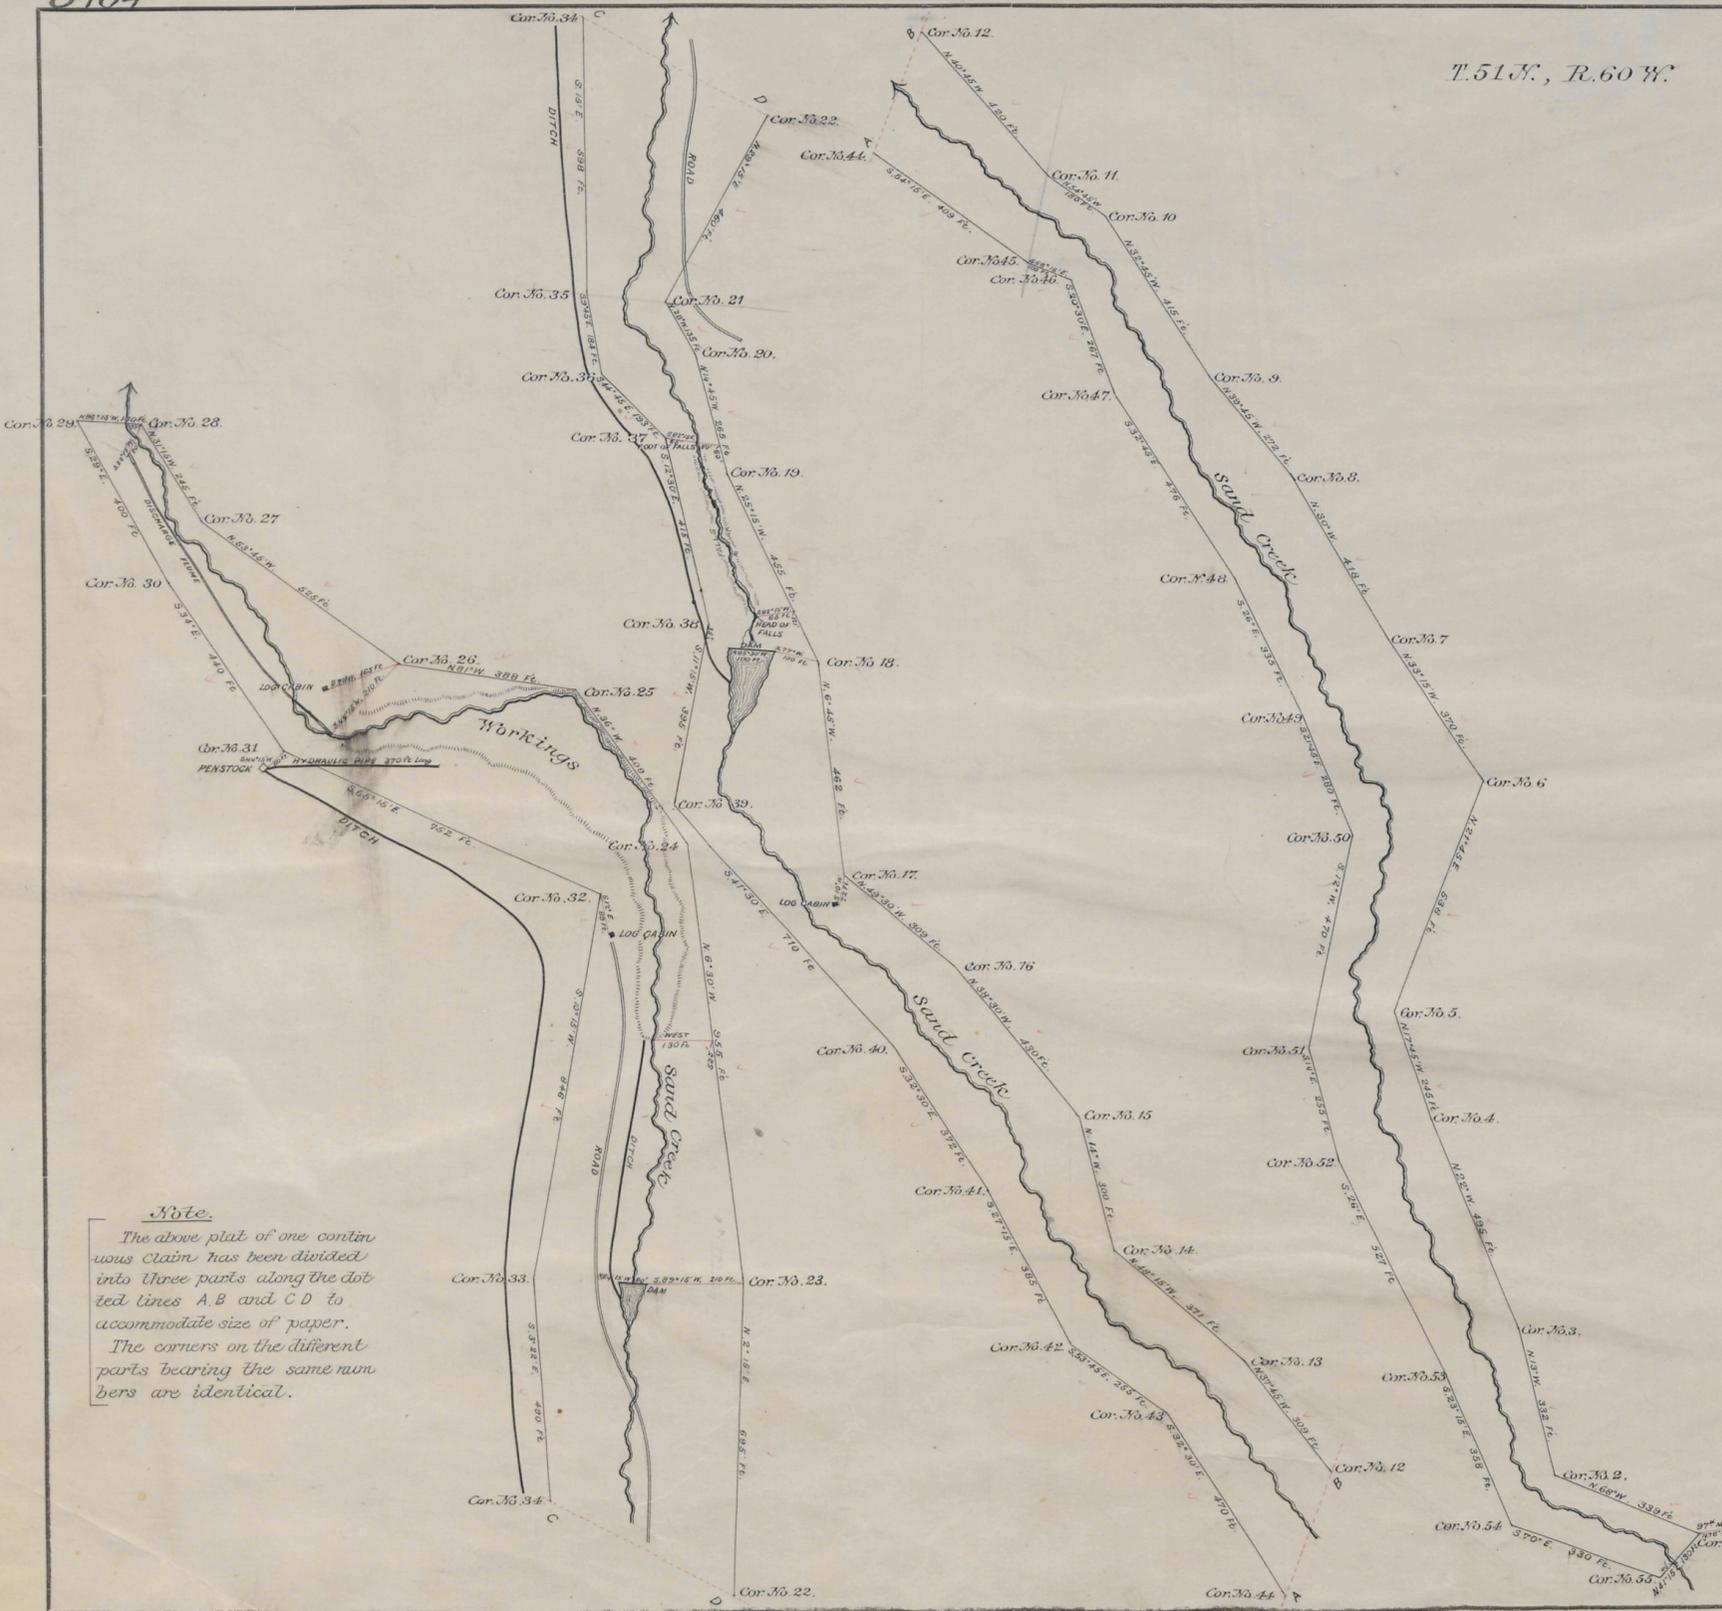

Note.
 The above plat of one continuous claim has been divided into three parts along the dotted lines A, B and C to accommodate size of paper.
 The corners on the different parts bearing the same numbers are identical.

Amended Location Certificate dated March 6th 1882, recorded March 7th 1882.
 2nd Amended Location Certificate dated Sept. 5th 1885 recorded Sept. 9th 1885.

SURVEY NO. 38

Mineral District No. 8

PLAT
 OF THE CLAIM OF
SAND CREEK FALLS
HYDRAULIC MINING CO.
 UPON THE
PLACER GROUND

—Hurricane— MINING DISTRICT,
 —Crook— COUNTY,
 TERRITORY OF WYOMING.

Containing an Area of 53.11 Acres.

Scale of 300 Feet to the inch.

Variation 16° 43' - 17° East.

SURVEYED BY

Y^m L. Smith
 U. S. Deputy Mineral Surveyor.

Sep^r 10th to 12th 1885.

The original Field Notes of the Survey of the Claim of
Sand Creek Falls Hydraulic Mining Co.

upon the
Placer ground

from which this plat has been made, have been examined and approved and are on file in this office; and I hereby certify that they furnish such an accurate description of said Mining Claim as will, if incorporated into a patent, serve fully to identify the premises, and that such reference is made therein to natural objects and permanent monuments as will perpetuate and fix the locus thereof. I further certify that the value of the labor and improvements placed thereon by the applicant or its grantors, is not less than Five Hundred Dollars, and that said improvements consist of 2 dams, 1 ditch 300 ft. long, 1 ditch 3300 ft. long, 2 wagon roads, 370 ft. hydraulic pipe, 3 log cabins, 1 tunnel (not shown), hydraulic workings, flume, penstock, lumber and tools.

as appears by the affidavit of the deputy surveyor. And I further certify that this is a correct Plat of said Mining Claim made in conformity with said original field notes of the survey thereof.

U. S. Surveyor-General's Office,
 Cheyenne, Wyo.,
Oct. 10th 1885

John W. McArthur
 U. S. Surveyor-General for Wyoming.

ENT. NO. ----- NOTES
 PAT. NO. ----- V. -----
 C. S. NO. ----- P. -----

38-C