


1

9

ACCESSION NO. 5400

Compa...

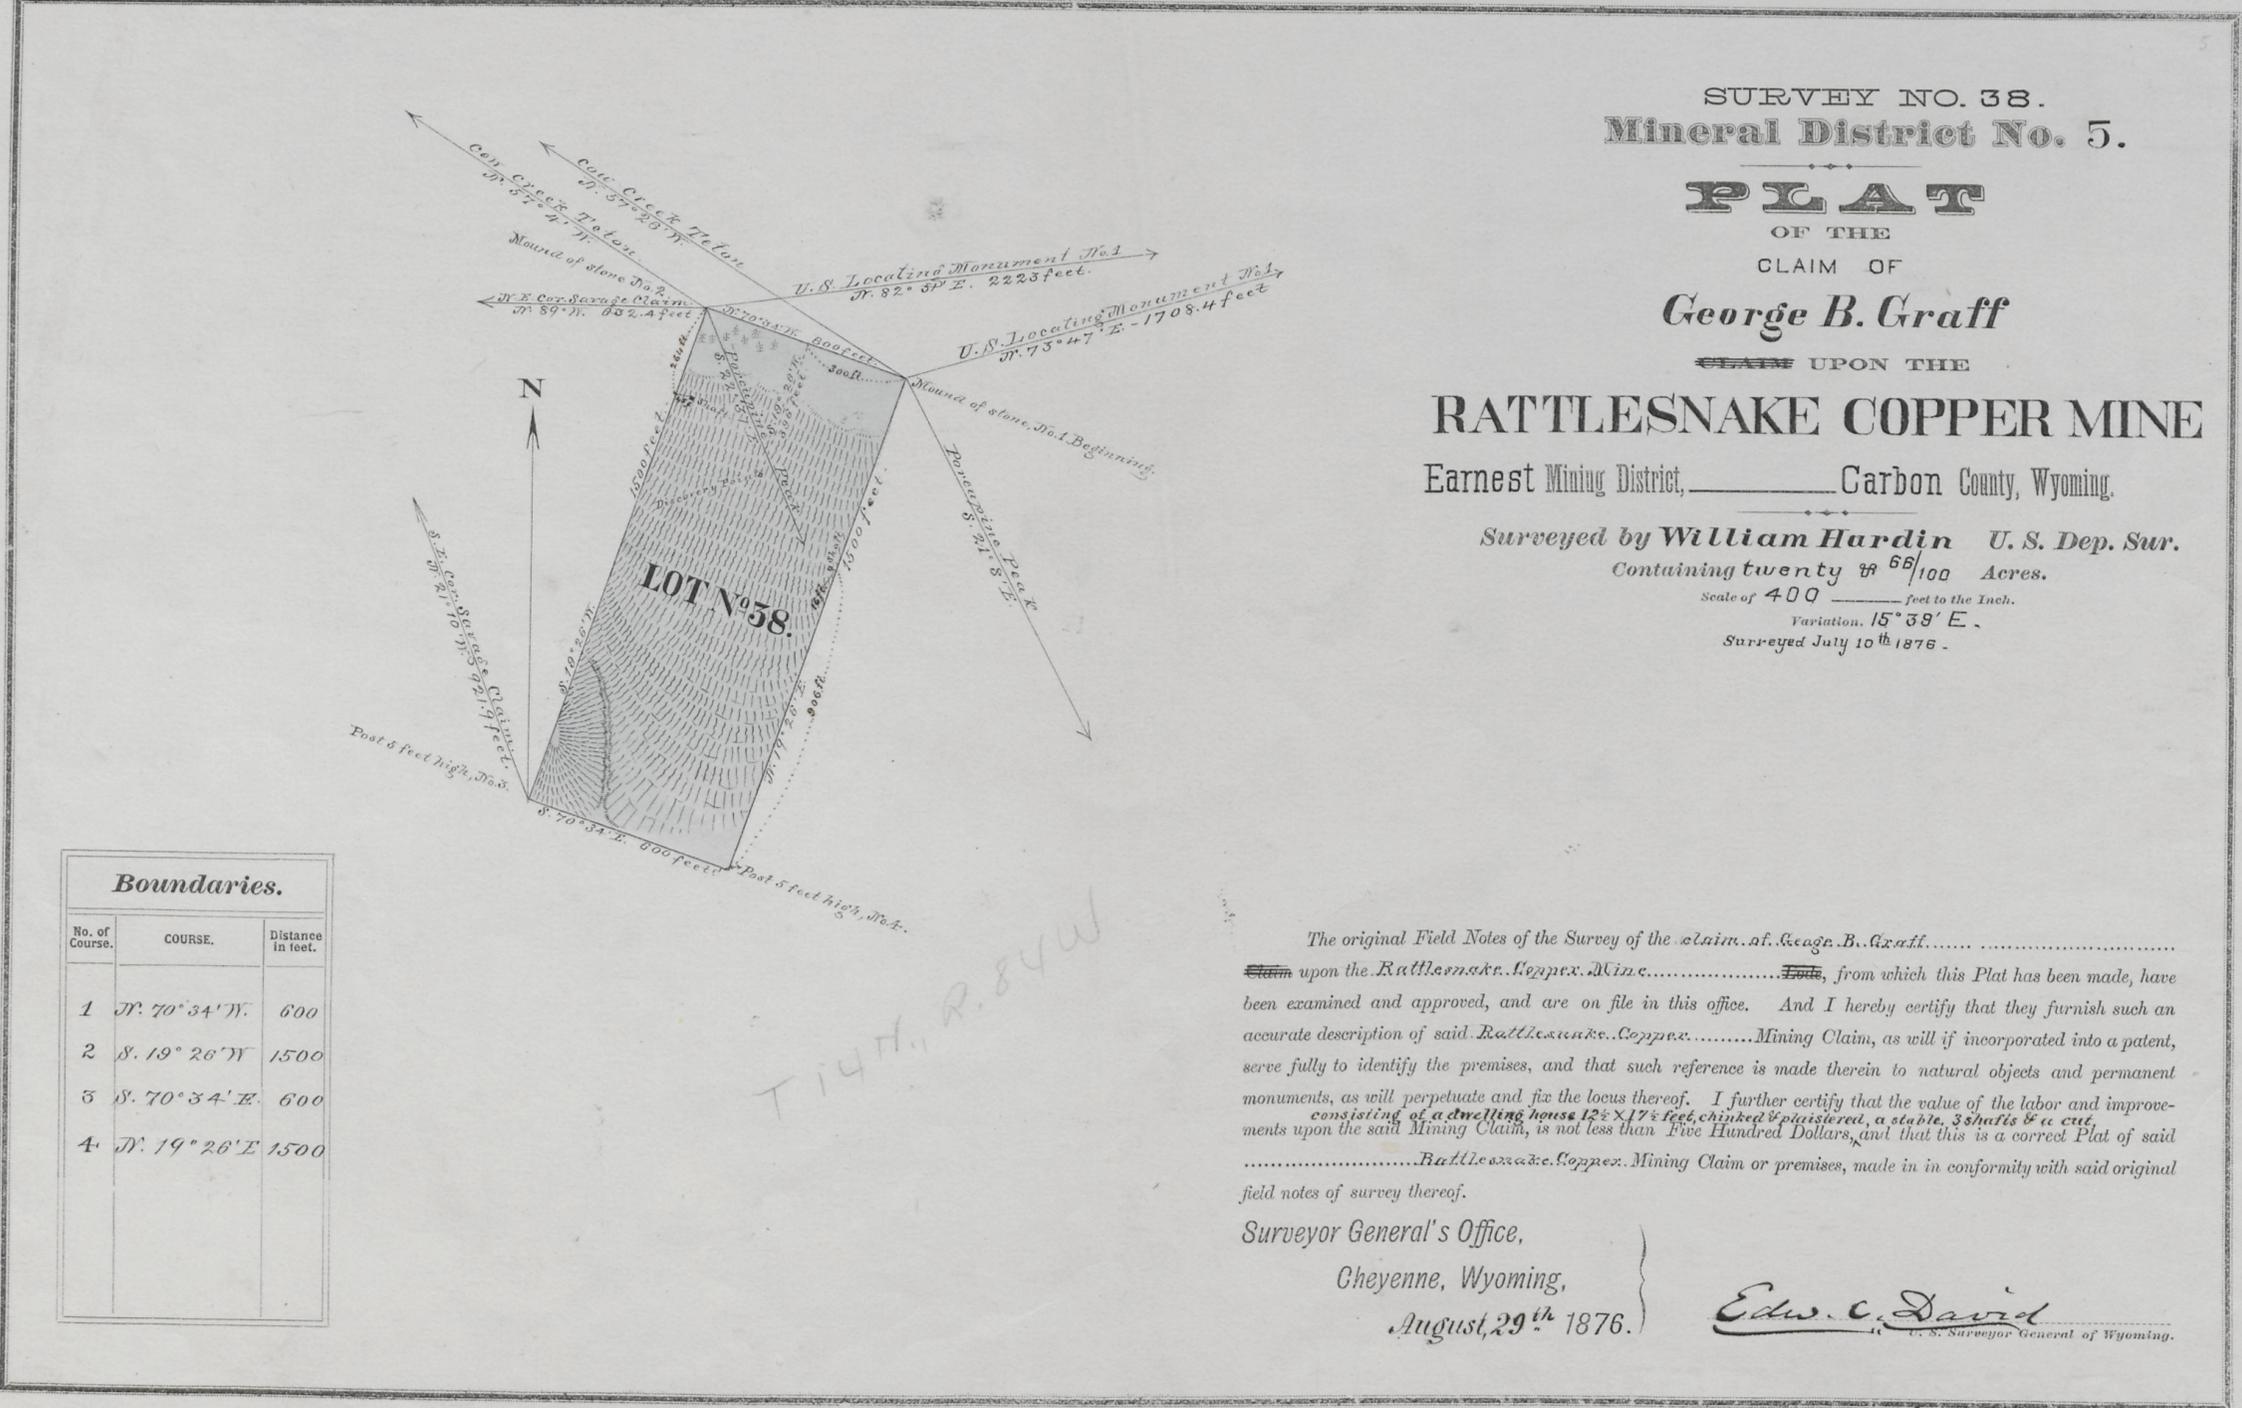

SURVEY NO. 38.  
 Mineral District No. 5.  
**PLAT**  
 OF THE  
 CLAIM OF  
**George B. Graff**  
 UPON THE  
**RATTLESNAKE COPPER MINE**  
 Earnest Mining District, Carbon County, Wyoming.

Surveyed by **William Hardin** U. S. Dep. Sur.  
 Containing twenty  $\frac{68}{100}$  Acres.  
 Scale of 400 feet to the Inch.  
 Variation. 15° 39' E.  
 Surveyed July 10<sup>th</sup> 1876.

**Boundaries.**

No. of Course.	COURSE.	Distance in feet.
1	N. 70° 34' W.	600
2	S. 19° 26' W.	1500
3	S. 70° 34' E.	600
4	N. 19° 26' E.	1500

The original Field Notes of the Survey of the claim of George B. Graff upon the Rattlesnake Copper Mine, from which this Plat has been made, have been examined and approved, and are on file in this office. And I hereby certify that they furnish such an accurate description of said Rattlesnake Copper Mining Claim, as will if incorporated into a patent, serve fully to identify the premises, and that such reference is made therein to natural objects and permanent monuments, as will perpetuate and fix the locus thereof. I further certify that the value of the labor and improvements upon the said Mining Claim, is not less than Five Hundred Dollars, and that this is a correct Plat of said Rattlesnake Copper Mining Claim or premises, made in conformity with said original field notes of survey thereof.

Surveyor General's Office,  
 Cheyenne, Wyoming,  
 August 29<sup>th</sup> 1876.

*Edw. C. David*  
 U. S. Surveyor General of Wyoming.

T 14 N. R. 84 W

#100

38 - E ENT. NO. NOTES  
 PAT. NO. No. 101  
 C. S. NO. 100 P

see Sur. 53 A & B.