


5412

See 21-57-60

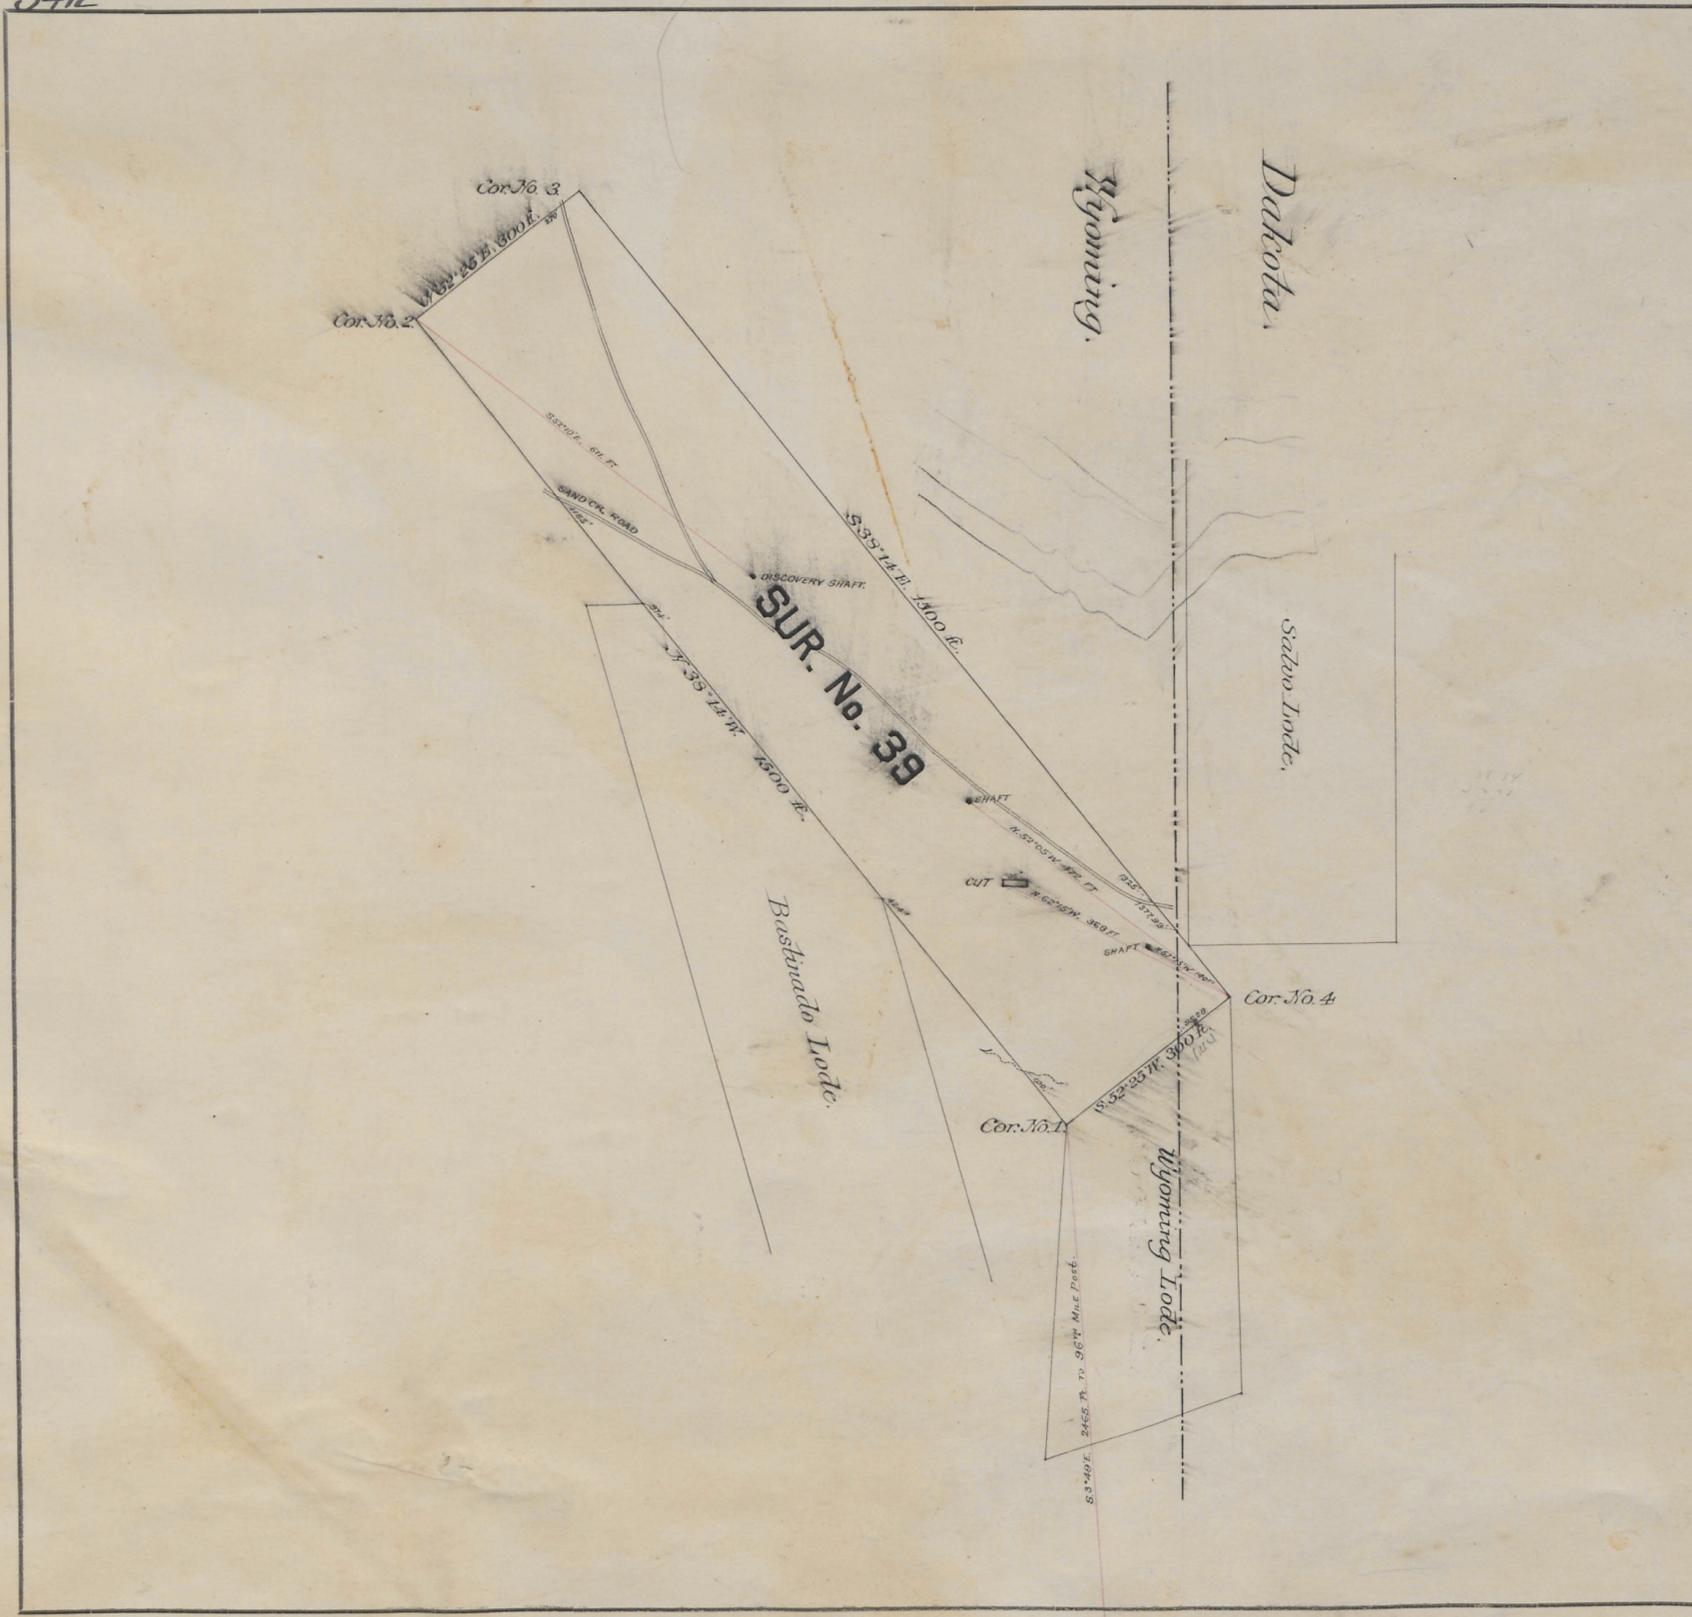

AMENDED LOCATION CERTIFICATE DATED OCT. 3rd 1888
 RECORDED " 6th "

SURVEY NO. 39
 Mineral District No. 8
PLAT
 OF THE CLAIM OF
JAMES GALLANAN
 UPON THE
DAKOTA LODE
Hurricane MINING DISTRICT.
Crook COUNTY.
 TERRITORY OF WYOMING. &
~~Rawlins Mining Dist. Lawrence County, Dakota.~~
 Containing an Area of 10.33 Acres.
 Scale of 200 Feet to the inch.
 Variation ~~135° 14' 12"~~ East.
 SURVEYED BY
Richard G. Anderson
 U. S. Deputy Mineral Surveyor.
November 20th 1888

The original Field Notes of the Survey of the Claim of
James Gallanan
 upon the
Dakota Lode
 from which this plat has been made, have been examined and approved and are on file in this office; and I hereby certify that they furnish such an accurate description of said Mining Claim as will, if incorporated into a patent, serve fully to identify the premises, and that such reference is made therein to natural objects and permanent monuments as will perpetuate and fix the locus thereof. I further certify that the value of the labor and improvements placed thereon by the applicant or his grantors, is not less than Five Hundred Dollars, and that said improvements consist of shaft
6 x 8 ft. 5 ft. deep; shaft 6 x 6 ft. 10 ft. deep;
timbered shaft 6 x 18 ft. 18 ft. deep; an
open cut 8 x 35 ft. 8 ft. face.

as appears by the affidavit of the deputy surveyor. And I further certify that this is a correct Plat of said Mining Claim made in conformity with said original field notes of the survey thereof.
 U. S. Surveyor-General's Office,
 Cheyenne, Wyo.,
Jan. 16th 1889
John Charles Humphrey
 U. S. Surveyor-General for Wyoming.

not made
C.S.

39 D

ENT. NO. 7 NOTES
 PAT. NO. 18458 V
 C. S. NO. 178 P