


1

36  
See 36

5418

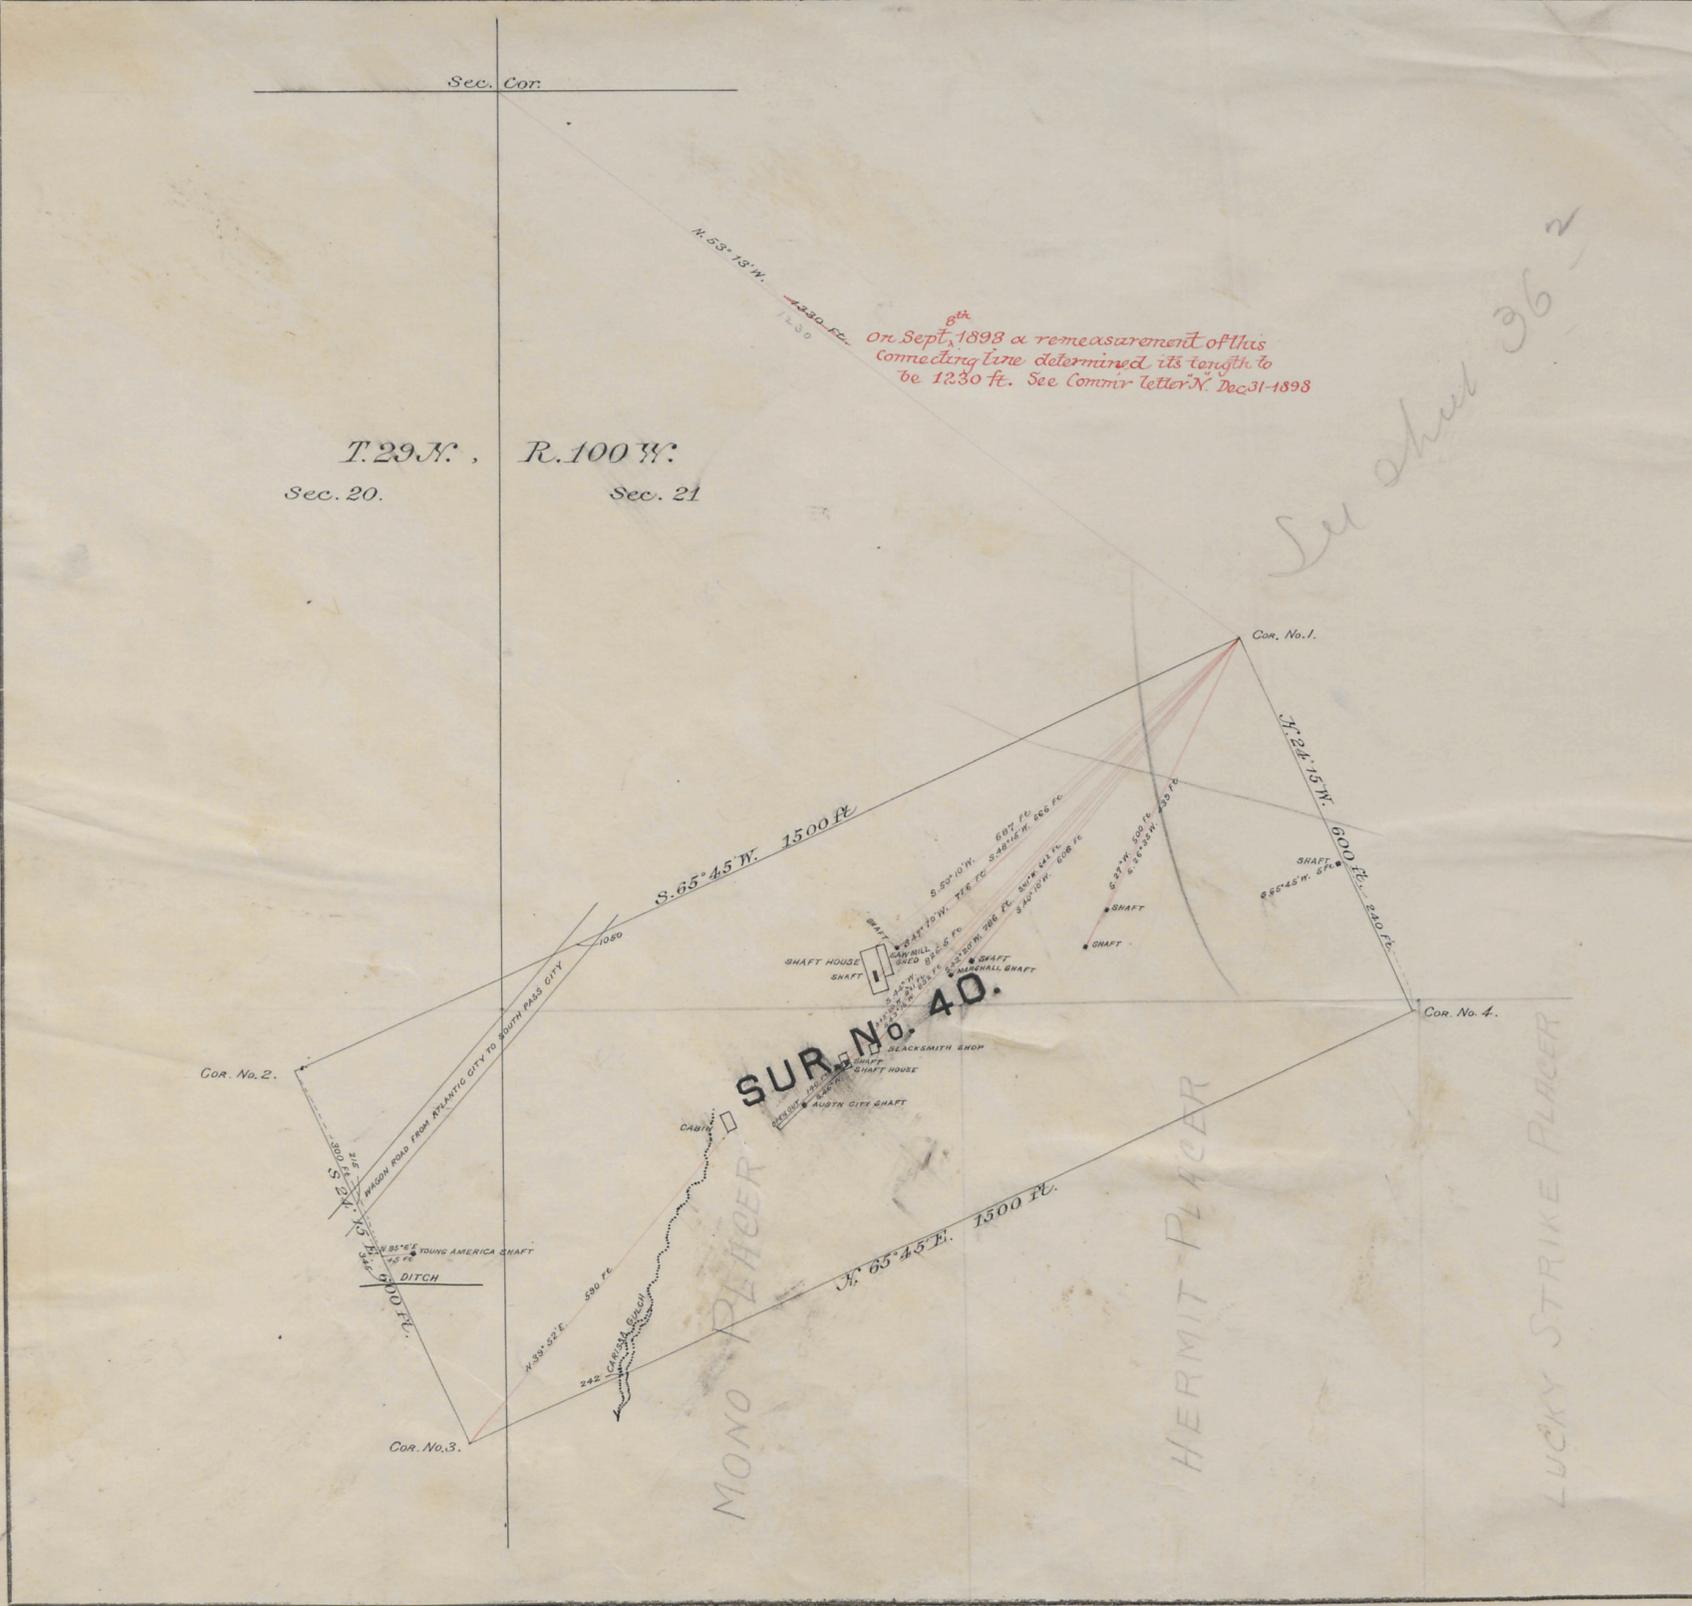

Location Certificate dated Sep. 17<sup>th</sup> 1883  
 recorded " 19<sup>th</sup> "  
 Amended Location Certificate dated Dec. 1<sup>st</sup> 1885  
 recorded Dec. 4<sup>th</sup> 1885.

Am. SURVEY NO. 40.  
 Mineral District No. 4.  
**PLAT**  
 OF THE CLAIM OF  
**BOLIVAR ROBERTS**  
 UPON THE  
**MONO LODGE**  
 SHOSHONE MINING DISTRICT,  
 FREMONT COUNTY,  
 TERRITORY OF WYOMING.

Containing an Area of 20.66 Acres.  
 Scale of 200 Feet to the inch.  
 Variation 16° 10' East.  
 SURVEYED BY  
*Newton H. Brown*  
 U. S. Deputy Mineral Surveyor.  
December 29-31, 1885

The original Field Notes of the Survey of the Claim of  
Bolivar Roberts  
 upon the  
Mono Lodge

from which this plat has been made, have been examined and approved and are on file in this office; and I hereby certify that they furnish such an accurate description of said Mining Claim as will, if incorporated into a patent, serve fully to identify the premises, and that such reference is made therein to natural objects and permanent monuments as will perpetuate and fix the locus thereof. I further certify that the value of the labor and improvements placed thereon by the applicant or his grantors, is not less than Five Hundred Dollars, and that said improvements consist of two log shaft houses, one saw mill shed, one log black-smith shop, one shaft, one 20 horse power steam engine, one 25 horse power steam engine, one pump, and hoisting works.

as appears by the affidavit of the deputy surveyor. And I further certify that this is a correct Plat of said Mining Claim made in conformity with said original field notes of the survey thereof.

U. S. Surveyor-General's Office,  
 Cheyenne, Wyo.,  
 Feb. 15<sup>th</sup> 1886  
*John Charles Thompson*  
 U. S. Surveyor-General for Wyoming.

40 D  
 125  
 ENT. NO. 14 NOTED  
 June 7, 1889  
 PAT. NO. 14983 V  
 O. S. NO. 75