


5431

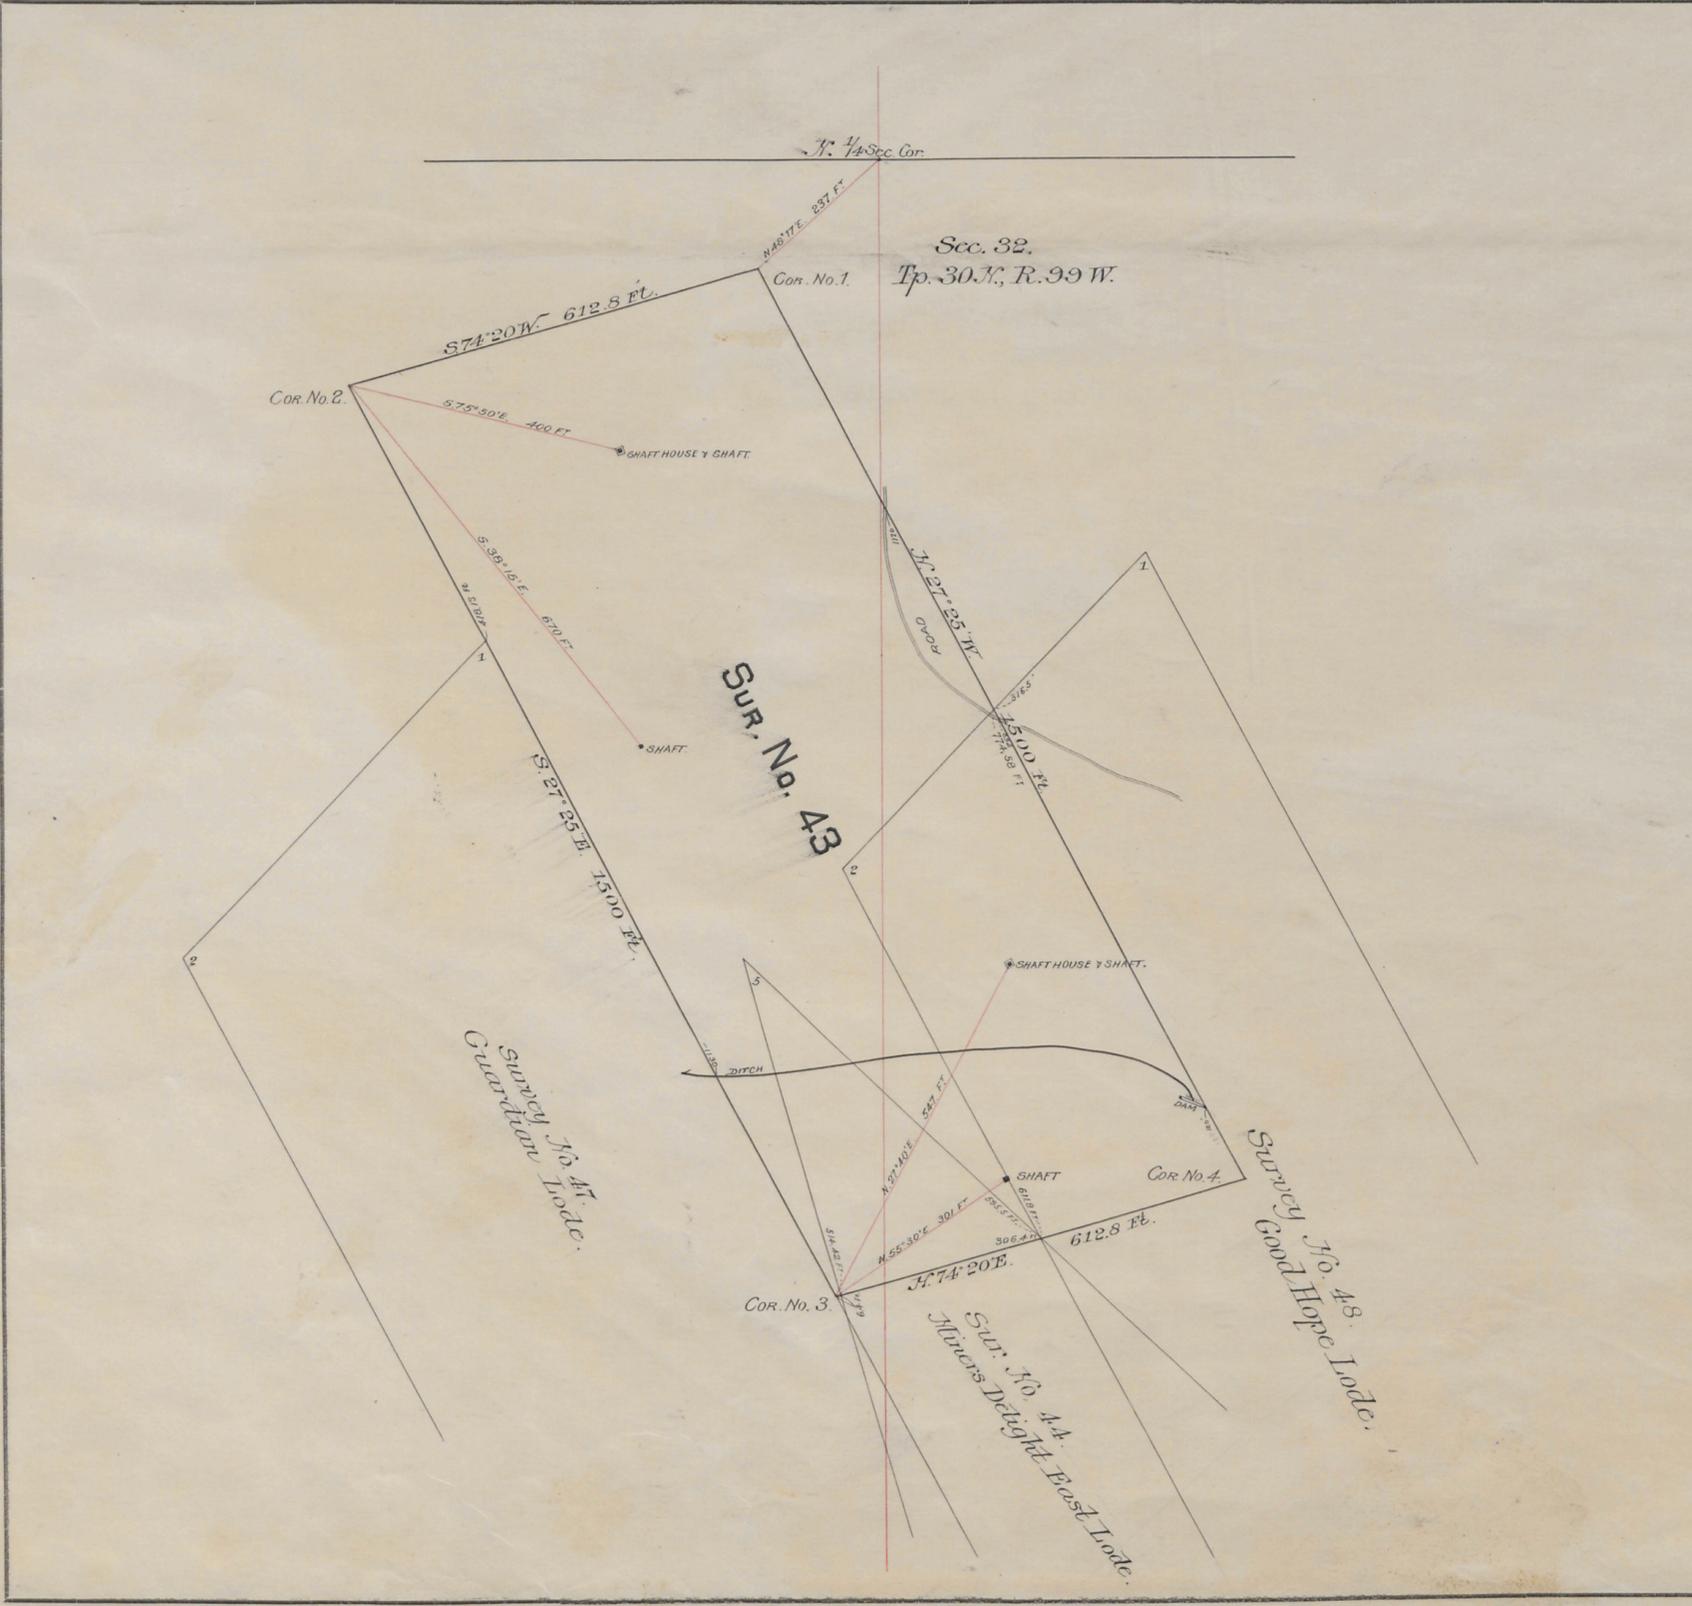

Location Certificate Dated March 4<sup>th</sup> 1881  
 Amended Loc. " May 23<sup>rd</sup> 1888  
 recorded June 5<sup>th</sup> 1888.

SURVEY NO. ~~43~~  
 Mineral District No. ~~4~~

**PLAT**  
 OF THE CLAIM OF  
**ADAM KUHN,**  
 UPON THE  
**CHICAGO LODGE.**

*Miners Delight* MINING DISTRICT.  
*Fremont* COUNTY.  
 TERRITORY OF WYOMING.

Containing an Area of 20.66 Acres.  
 Scale of 200 Feet to the inch.  
 Variation 16° 15' East.

SURVEYED BY  
Newton H. Brown,  
 U. S. Deputy Mineral Surveyor.  
September 11-17, 1888

The original Field Notes of the Survey of the Claim of  
Adam Kuhn  
 upon the  
Chicago Lodge.

from which this plat has been made, have been examined and approved and are on file in this office; and I hereby certify that they furnish such an accurate description of said Mining Claim as will, if incorporated into a patent, serve fully to identify the premises, and that such reference is made therein to natural objects and permanent monuments as will perpetuate and fix the locus thereof. I further certify that the value of the labor and improvements placed thereon by the applicant or grantors, is not less than Five Hundred Dollars, and that said improvements consist of

as appears by the affidavit of the deputy surveyor. And I further certify that this is a correct Plat of said Mining Claim made in conformity with said original field notes of the survey thereof.

U. S. Surveyor-General's Office,  
 Cheyenne, Wyo.,  
 Mar 22 1888  
 Wm Charles Simpson  
 U. S. Surveyor-General for Wyoming.

43  
 43B  
 INT. NO. 16 NOTES  
 PAT. NO. 27598  
 11/21/1896  
 G. S. NO. 47 P  
 Patented