


5432

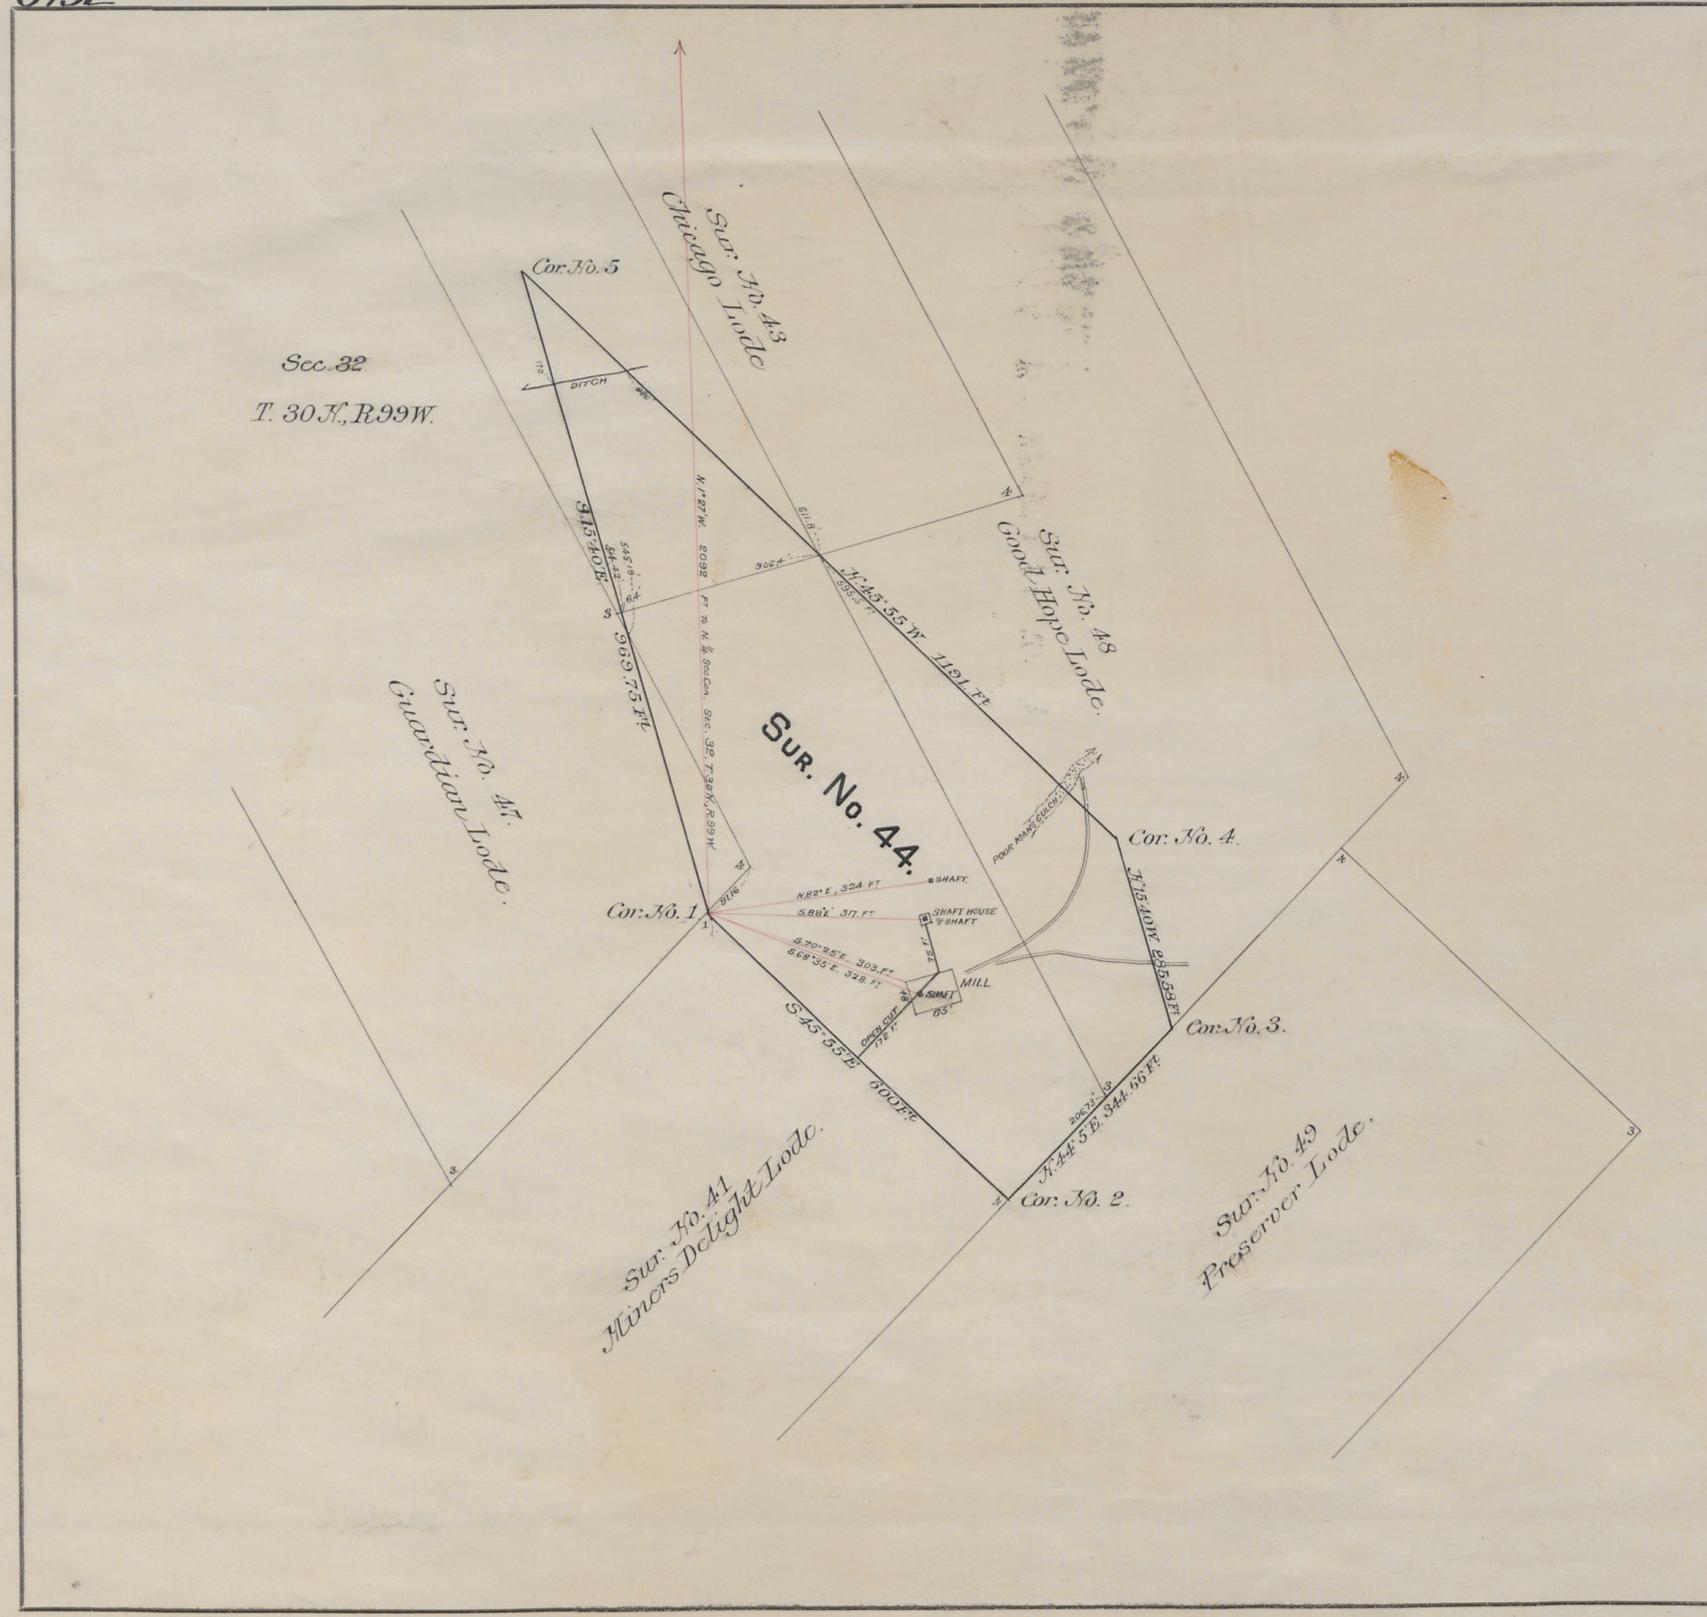

LOCATION CERTIFICATE DATED JAN. 1st 1884
 AMENDED " " " MAY 23rd 1888.

SURVEY NO. 44
 Mineral District No. 4
PLAT
 OF THE CLAIM OF
ADAM KUHN
 UPON THE
MINERS DELIGHT EAST LODGE
Miners Delight MINING DISTRICT,
Fremont COUNTY,
 TERRITORY OF WYOMING.

Containing an Area of 9.24 Acres.
 Scale of 200 Feet to the inch.
 Variation 16° 15' East.

SURVEYED BY
Newton H. Brown
 U. S. Deputy Mineral Surveyor.

September 11th 1888

The original Field Notes of the Survey of the Claim of
Adam Kuhn
 upon the
Miners Delight East Lodge
 from which this plat has been made, have been examined and approved and are on file in this office; and I hereby certify that they furnish such an accurate description of said Mining Claim as will, if incorporated into a patent, serve fully to identify the premises, and that such reference is made thereon to natural objects and permanent monuments as will perpetuate and fix the locus thereof. I further certify that the value of the labor and improvements placed thereon by the applicant or his grantors, is not less than Five Hundred Dollars, and that said improvements consist of one Mill, 18 x 65 ft., one shaft 100 ft. deep, one shaft 65 ft. deep, one shaft 35 ft. deep, open cut 60 to 70 ft. deep 247 ft. long, 50 h. p. engine, 20 stamp mill, etc.

as appears by the affidavit of the deputy surveyor. And I further certify that this is a correct Plat of said Mining Claim made in conformity with said original field notes of the survey thereof.

U. S. Surveyor-General's Office,
 Cheyenne, Wyo.,
Nov. 2nd 1888
Wm. Charles Thompson
 U. S. Surveyor-General for Wyoming.

#27
 ENT. NO. 17 NOTES
 PAT. NO. 27599
 C. S. NO. 11 P

Patented