


5452

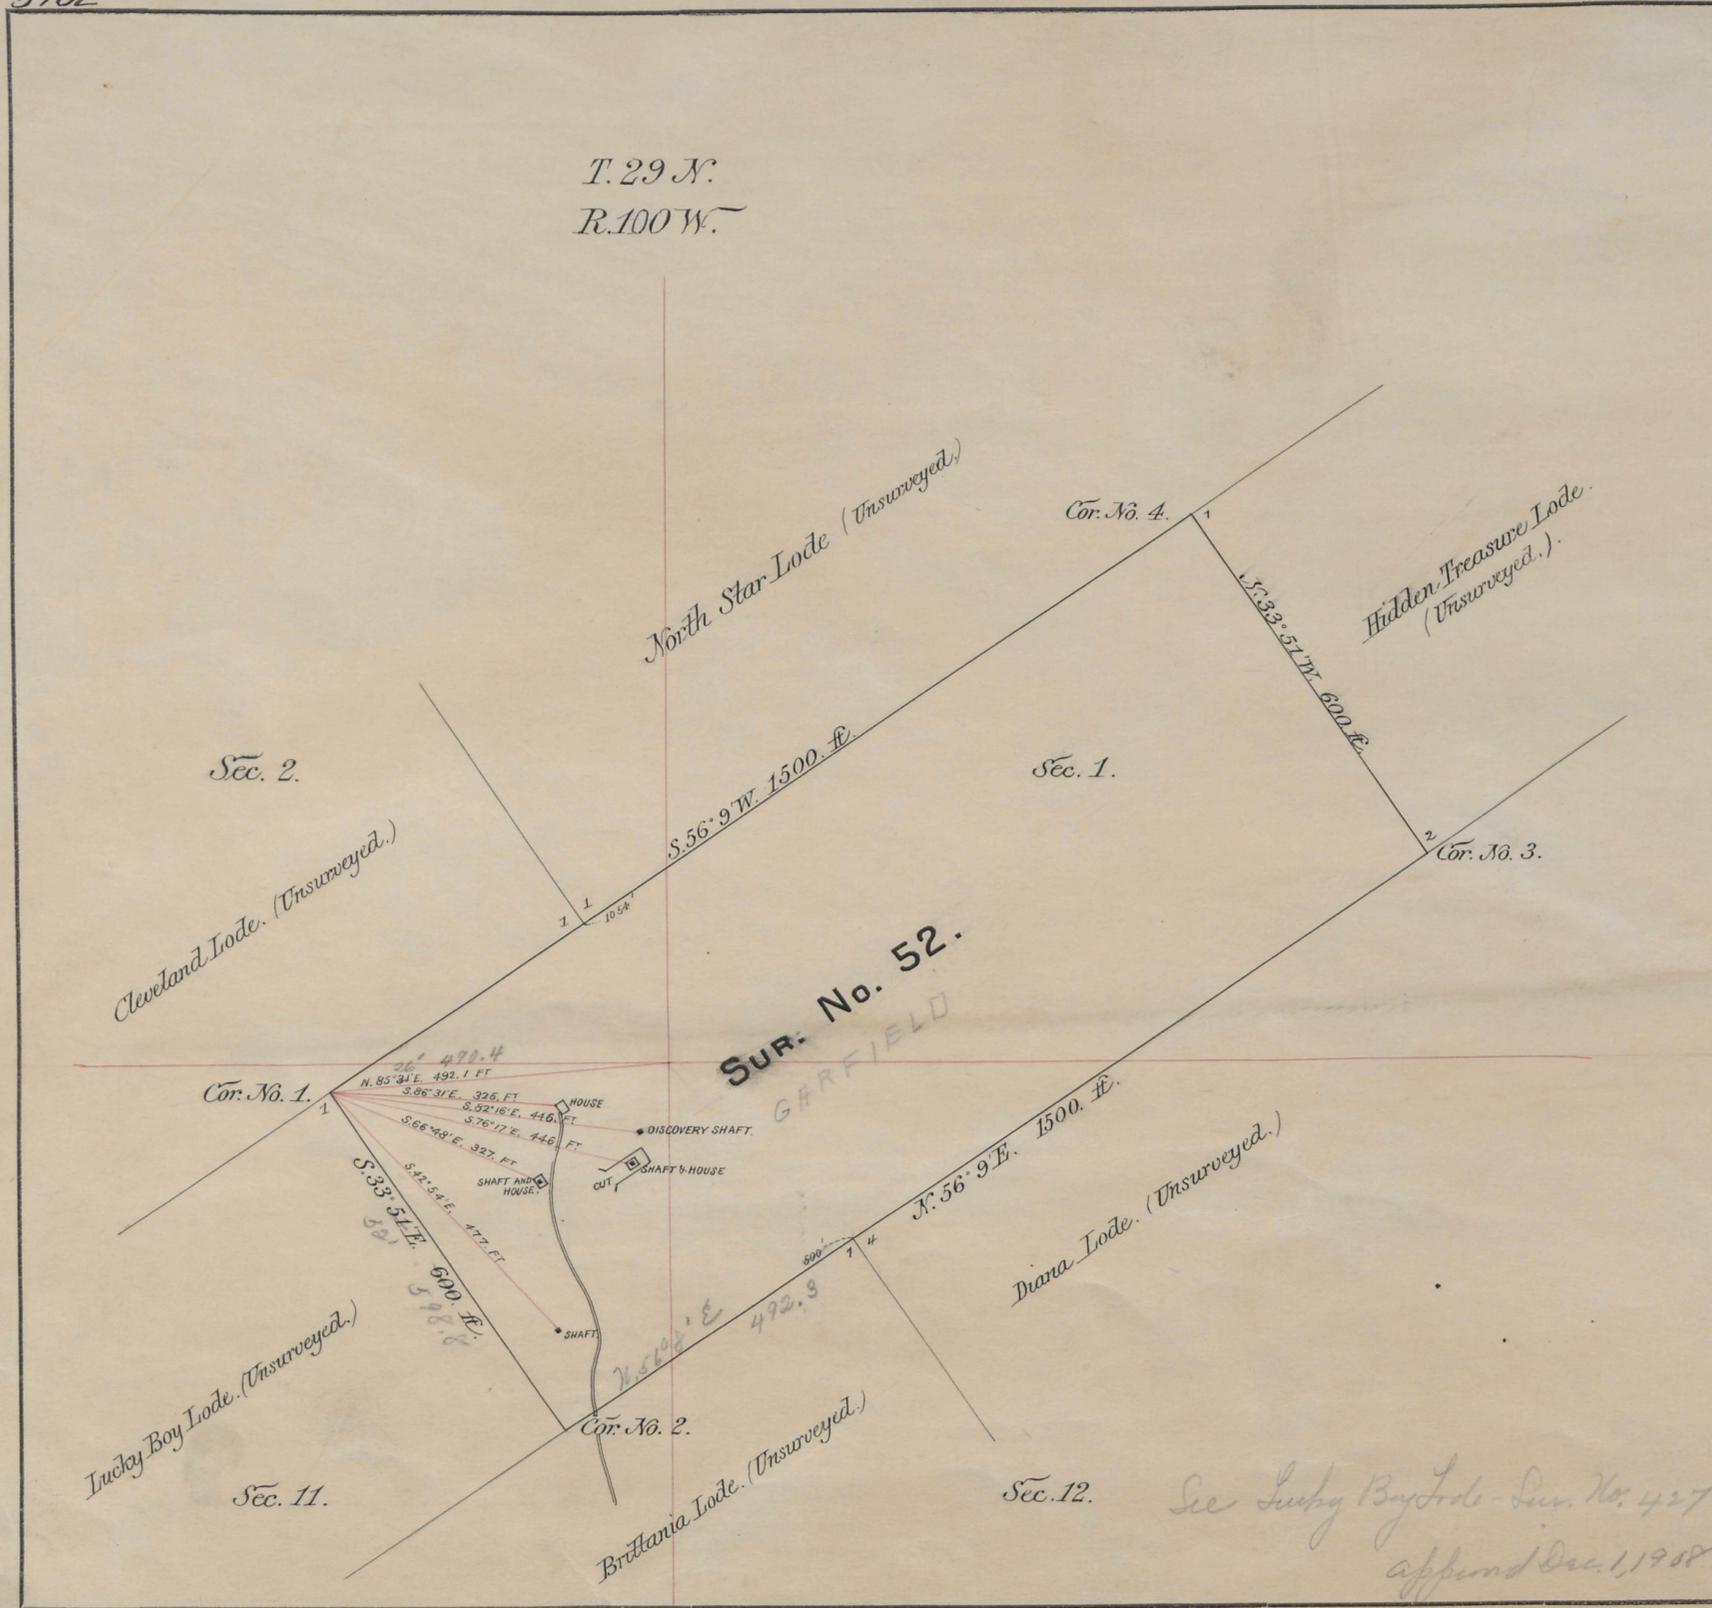

Amended Location Notice dated June 14, 1886
 " " " recorded " 25, "

SURVEY NO. 52
 Mineral District No. 4
PLAT
 OF THE CLAIM OF
A. M. Sparhawk
 UPON THE
Garfield Lode
Atlantic MINING DISTRICT,
Fremont COUNTY,
 STATE OF WYOMING.

Containing an Area of 20.66 Acres.
 Scale of 200 Feet to the Inch.
 Variation 16° 30' East.

SURVEYED BY
J. E. Hill
 U. S. Deputy Mineral Surveyor.

June 1st 1892

The original Field Notes of the Survey of the Claim of
A. M. Sparhawk
 upon the
Garfield Lode
 from which this plat has been made, have been examined and approved and are on file in this office; and I hereby certify that they furnish such an accurate description of said Mining Claim as will, if incorporated into a patent, serve fully to identify the premises, and that such reference is made therein to natural objects and permanent monuments as will perpetuate and fix the locus thereof. I further certify that the value of the labor and improvements placed thereon by the applicant or his grantors, is not less than Five Hundred Dollars, and that said improvements consist of four shafts, two shaft houses and one open cut.

as appears by the affidavit of the deputy surveyor. And I further certify that this is a correct Plat of said Mining Claim made in conformity with said original field notes of the survey thereof.

U. S. Surveyor-General's Office,
 Cheyenne, Wyo.,
July 23, 1892
Wm A. Richard
 U. S. Surveyor-General for Wyoming.

*See Lucky Boy Lode - Sur. No. 427
 appended Dec. 1, 1908*

ENT. NO. 2 NOTES
 PAT. NO. 23146 V
 C. S. NO. 22 P

52 A

Patented.