


5156

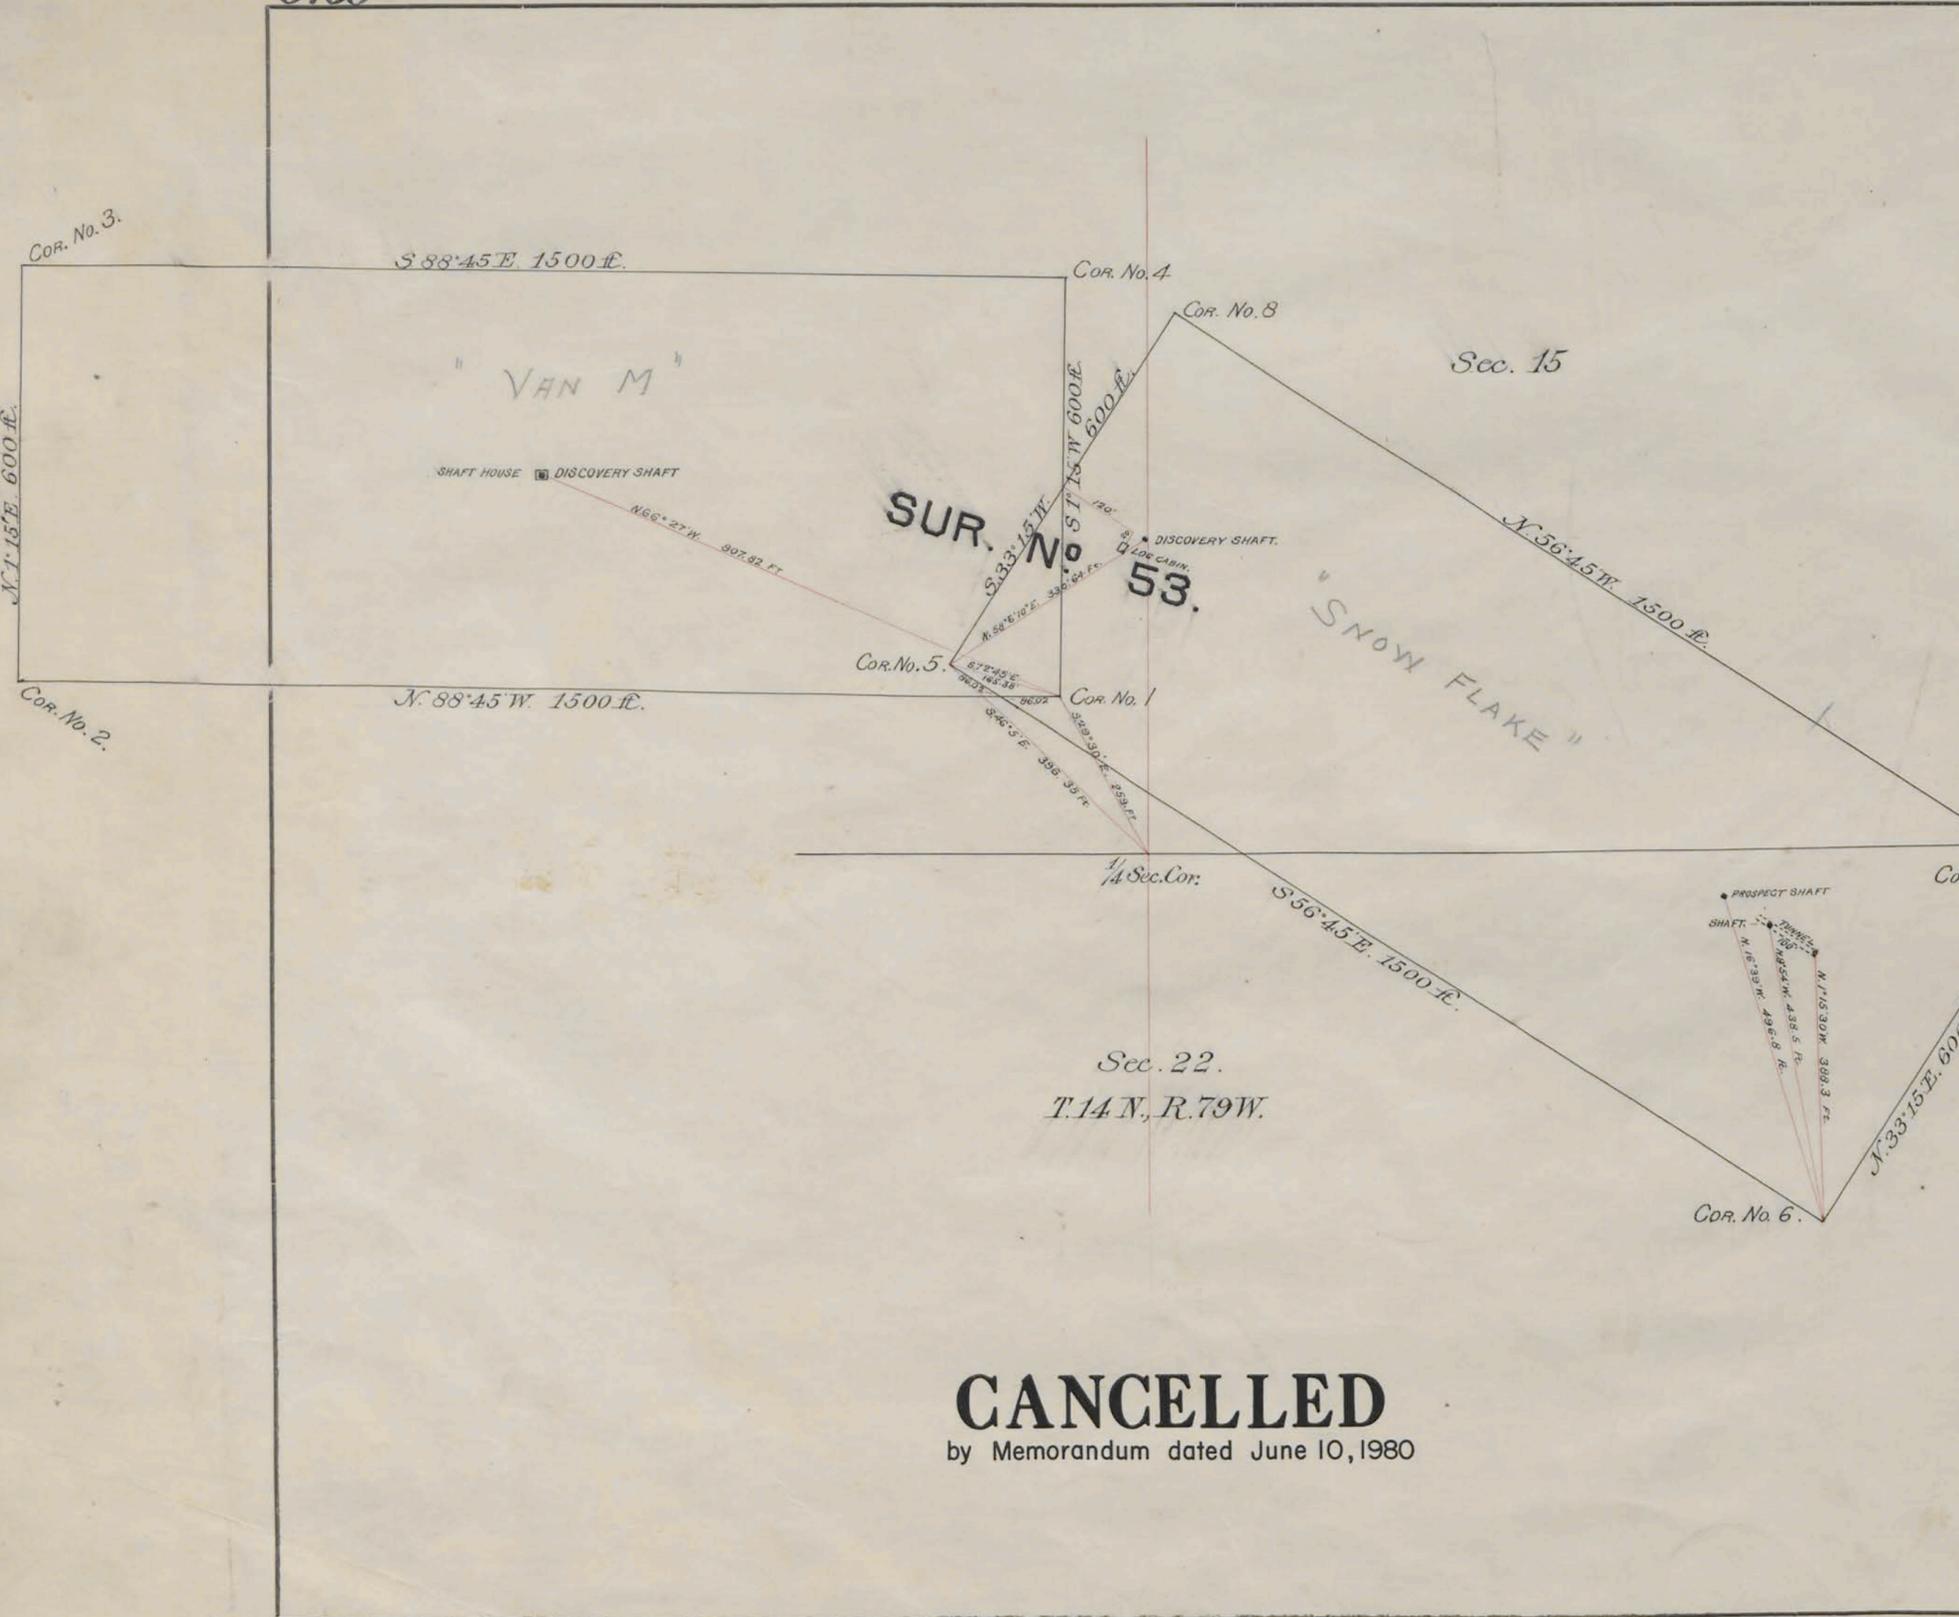

SURVEY NO. 53
 Mineral District No. 2

PLAT
 OF THE CLAIM OF
S. W. DOWNEY

UPON THE
VAN M. AND SNOWFLAKE LODES
Douglas Creek MINING DISTRICT,
Albany COUNTY,
 TERRITORY OF WYOMING.

Containing an Area of Van M. Lode, 20.66 } Acres.
Snowflake, 20.07 }
 Scale of 200 Feet to the inch.
 Variation 15° 20' 15" 33" East.

SURVEYED BY
Charles Bellamy
 U. S. Deputy Mineral Surveyor.
November 28th & 29th 1889

The original Field Notes of the Survey of the Claim of
S. W. Downey
 upon the

Van M. and Snowflake Lodes
 from which this plat has been made, have been examined and approved and are on file in this office; and I hereby certify that they furnish such an accurate description of said Mining Claim as will, if incorporated into a patent, serve fully to identify the premises, and that such reference is made therein to natural objects and permanent monuments as will perpetuate and fix the locus thereof. I further certify that the value of the labor and improvements placed thereon by the applicant or his grantors, is not less than Five Hundred Dollars, and that said improvements consist of 1 discovery shaft 80 ft. deep; 1 shaft house; 1 discovery shaft 16 ft. deep; 1 log cabin 12 x 16 ft.; 1 shaft 40 ft. deep; 1 shaft 10 ft. deep; 1 tunnel 100 ft. long.

as appears by the affidavit of the deputy surveyor. And I further certify that this is a correct Plat of said Mining Claim made in conformity with said original field notes of the survey thereof.
 U. S. Surveyor-General's Office,
 Cheyenne, Wyo.,
Dec 18th 1889 } W. A. Richards
 U. S. Surveyor-General for Wyoming.

CANCELLED
 by Memorandum dated June 10, 1980

53 A

ENT. NO. _____ NOTES
 #1173
 PAT. NO. _____ V _____
 C. S. NO. 125 P _____
127

Not Patented
See Survey 529

FRC 788849-54
 (Box # 3)