


5459

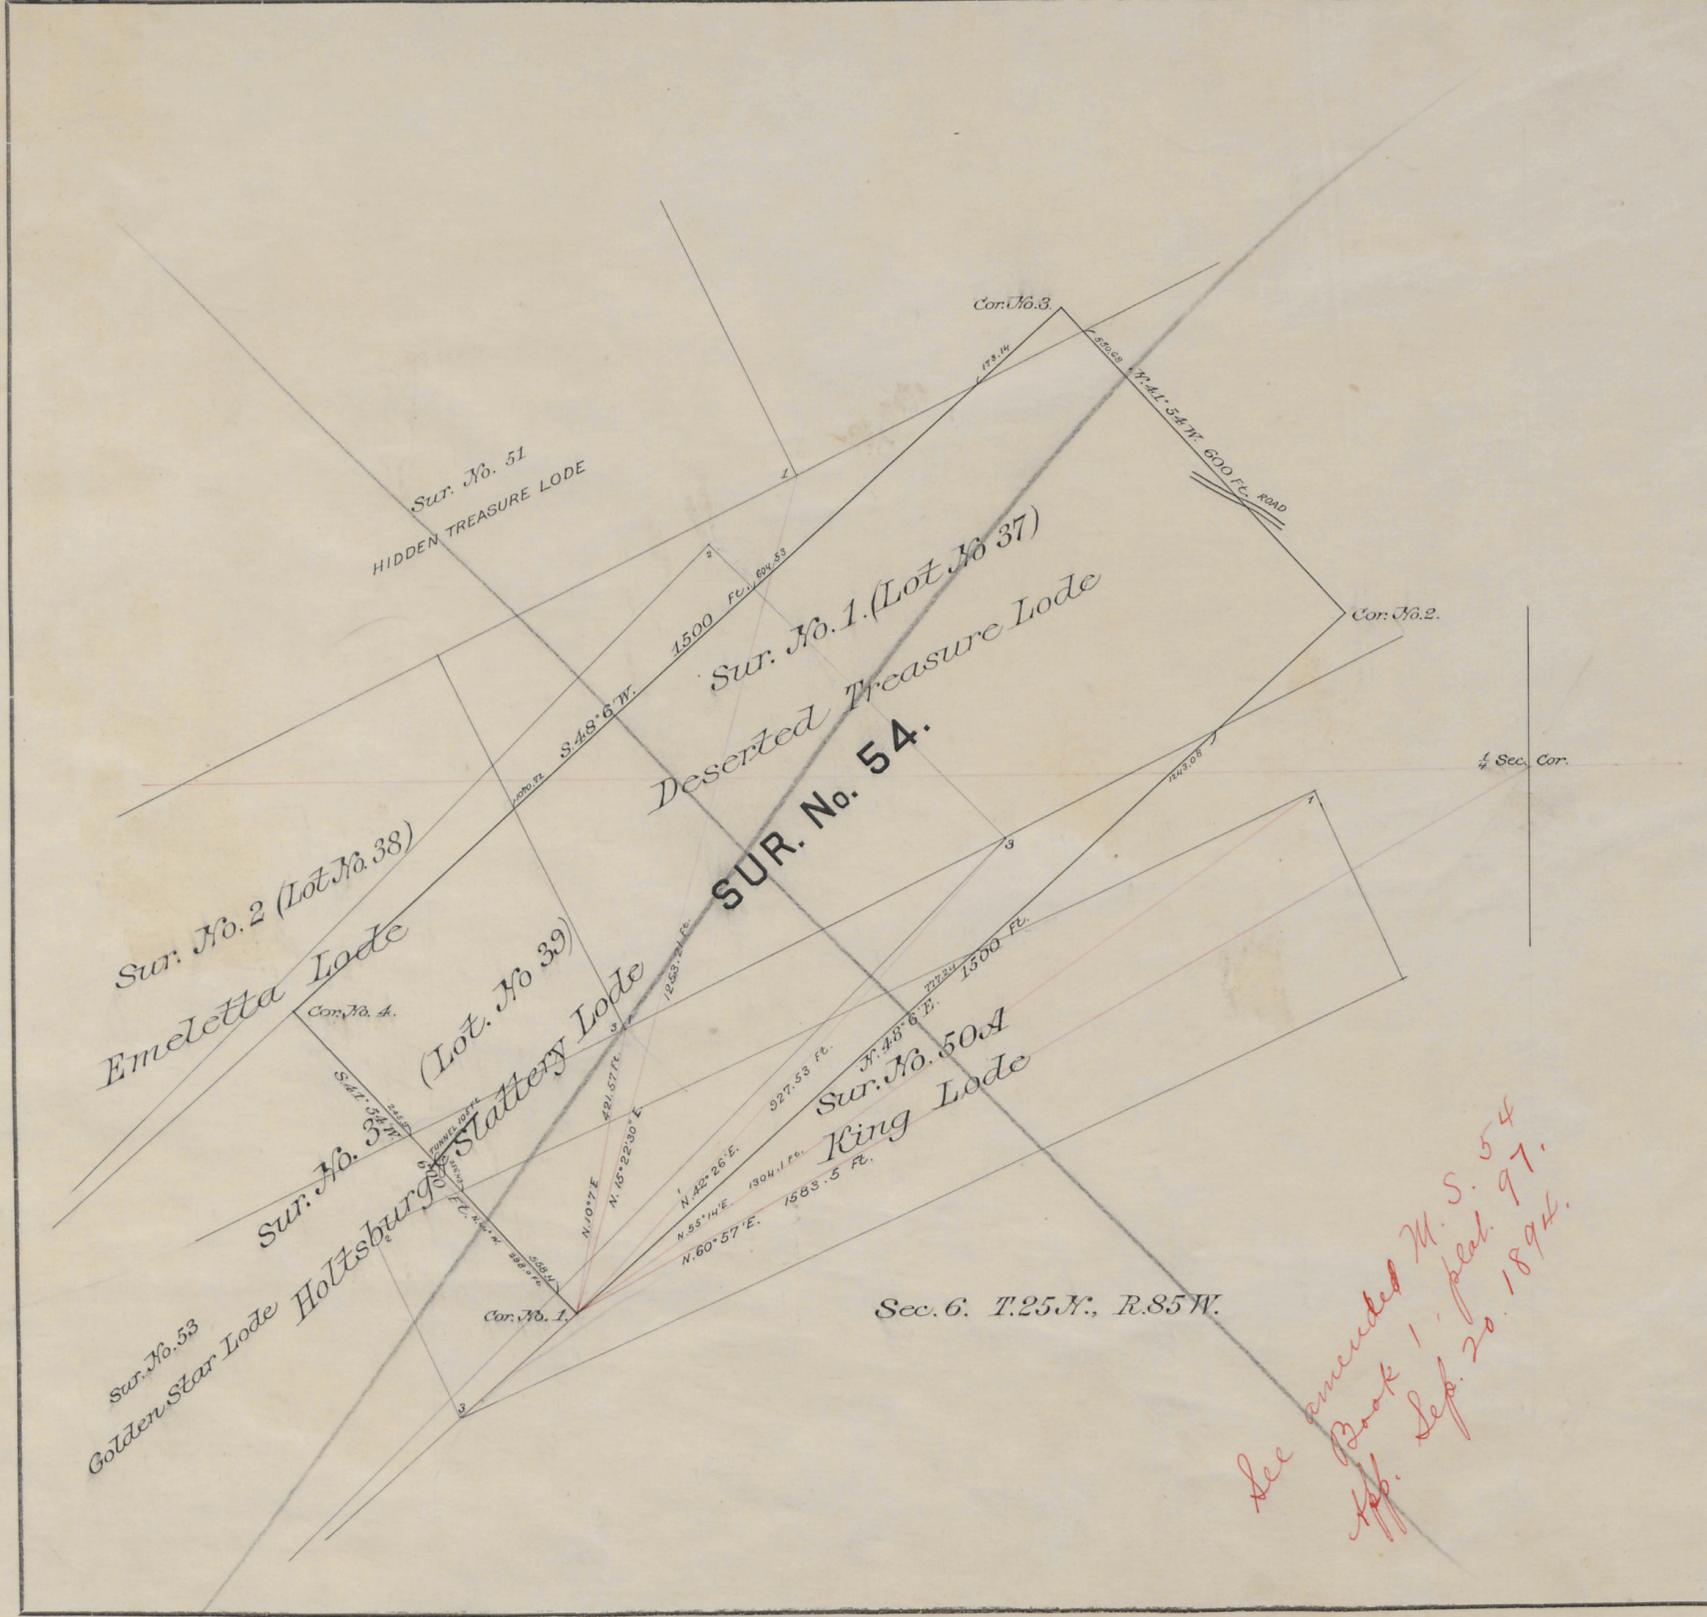

LOCATION CERTIFICATE DATED FEB. 25th 1880, recorded FEB. 26th 1880

SURVEY NO. 54

Mineral District No. 3

PLAT

OF THE CLAIM OF

JAMES FRANCE ET AL

UPON THE

HOPE LODGE

Seminole MINING DISTRICT.

Carbon COUNTY.

TERRITORY OF WYOMING.

Containing an Area of 5.15 Acres.

Scale of 200 Feet to the inch.

Variation 15° 41' - 15° 50' East.

SURVEYED BY

Charles Bellamy

U. S. Deputy Mineral Surveyor.

December 28 & 29 1885

The original Field Notes of the Survey of the Claim of

James France et al

upon the

Hope Lodge

from which this plat has been made, have been examined and approved and are on file in this office; and I hereby certify that they furnish such an accurate description of said Mining Claim as will, if incorporated into a patent, serve fully to identify the premises, and that such reference is made therein to natural objects and permanent monuments as will perpetuate and fix the locus thereof. I further certify that the value of the labor and improvements placed thereon by the applicant or their grantors, is not less than Five Hundred Dollars, and that said improvements consist of one

tunnel, timbered and lagged, 105 feet long.

as appears by the affidavit of the deputy surveyor. And I further certify that this is a correct Plat of said Mining Claim made in conformity with said original field notes of the survey thereof.

U. S. Surveyor-General's Office,
Cheyenne, Wyo.,


May 13 1886

John Charles Thompson
U. S. Surveyor-General for Wyoming.

*See amended M. S. 54
Book 1, plat 97.
App. Sep. 20, 1894.*

accession no. 5460

(4-675)

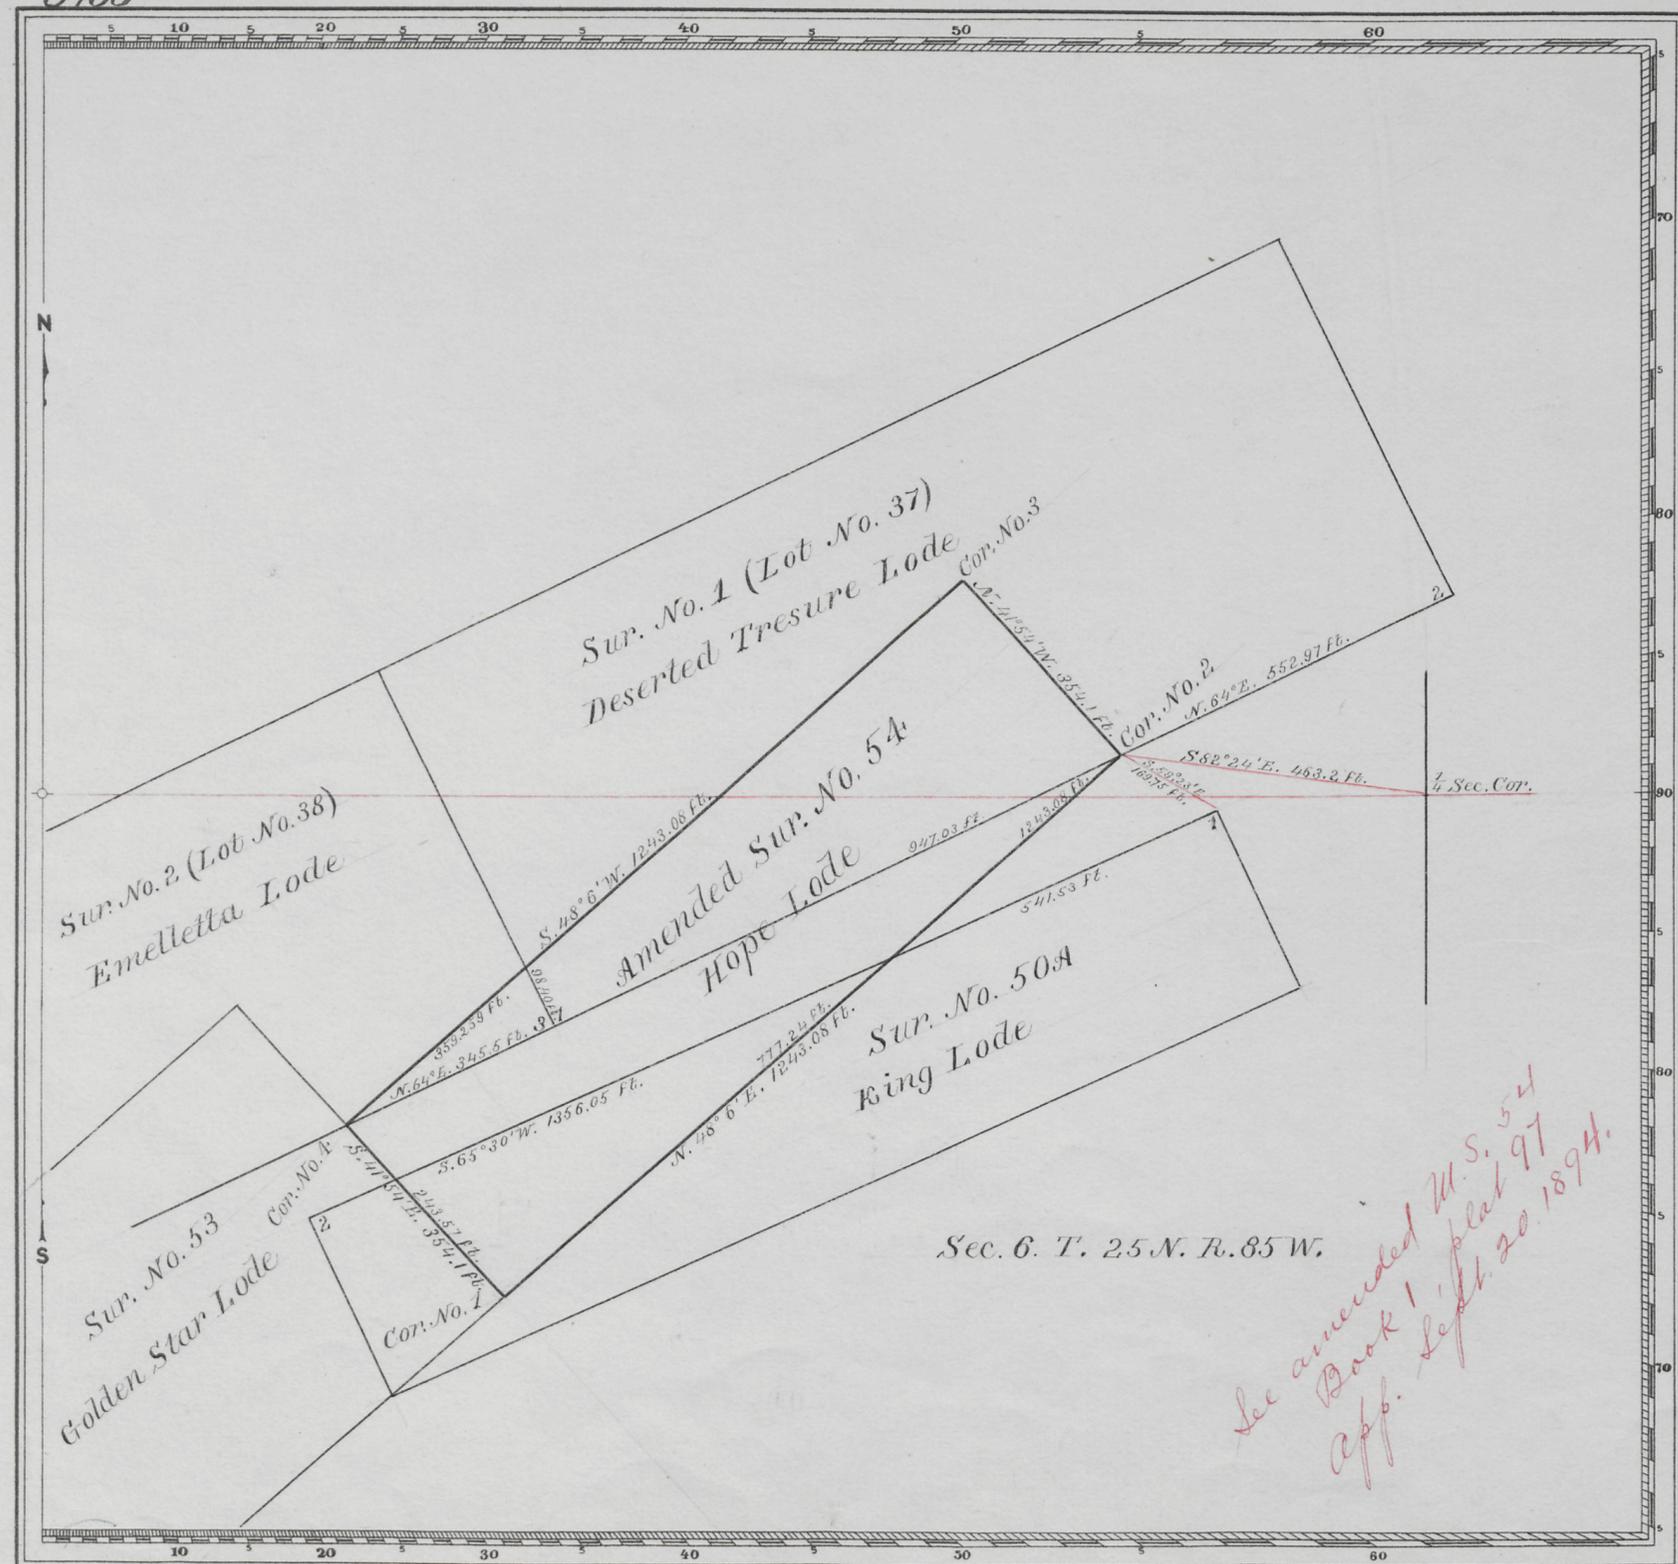

Claim Located — February — 25 — 1880
 Amended Mineral Survey No — 54 —
 Lot No _____ Land District _____

PLAT
 OF THE CLAIM OF
 James France et al
 KNOWN AS THE
 Hope Lode

IN — SEMINOLE — MINING DISTRICT,
 CARBON — COUNTY, — WYOMING —
 Containing an Area of — 2.880 — Acres.
 Scale of — 200 — feet to the inch.
 Variation 14° 42' 15" 00' East.

SURVEYED — November — 8 — 1893 BY
 William O. Owen — U.S. Deputy Mineral Surveyor,
 Amended
 The Original Field Notes of the Survey of the Mining Claim of
 James France et al
 known as the Hope Lode

from which this plat has been made under my direction, have been examined and approved, and are on file in this office, and I hereby certify that they furnish such an accurate description of said Mining Claim as will, if incorporated into a patent, serve fully to identify the premises, and that such reference is made therein to natural objects or permanent monuments as will perpetuate and fix the locus thereof.
 I further certify that Five Hundred Dollars worth of labor has been expended or improvements made upon said Mining Claim by claimant or their grantors, and that said improvements consist of _____

that the location of said improvements is correctly shown upon this plat, and that no portion of said labor or improvements has been included in the estimate of expenditures upon any other claim.
 And I further certify that this is a correct plat of said Mining Claim made in conformity with said original field notes of the survey thereof, and the same is hereby approved.


U.S. Surveyor General's Office. Perry Biedford
 Wyoming
 December 21, 1893
 U.S. Surveyor General for Wyoming

See amended U.S. 54
 Book 1, plat 97
 App. Sept. 20, 1894.

ENT. NO. 67 NOTES
 PAT. NO. V
 C. S. NO. 96 P

(4-675)

5458

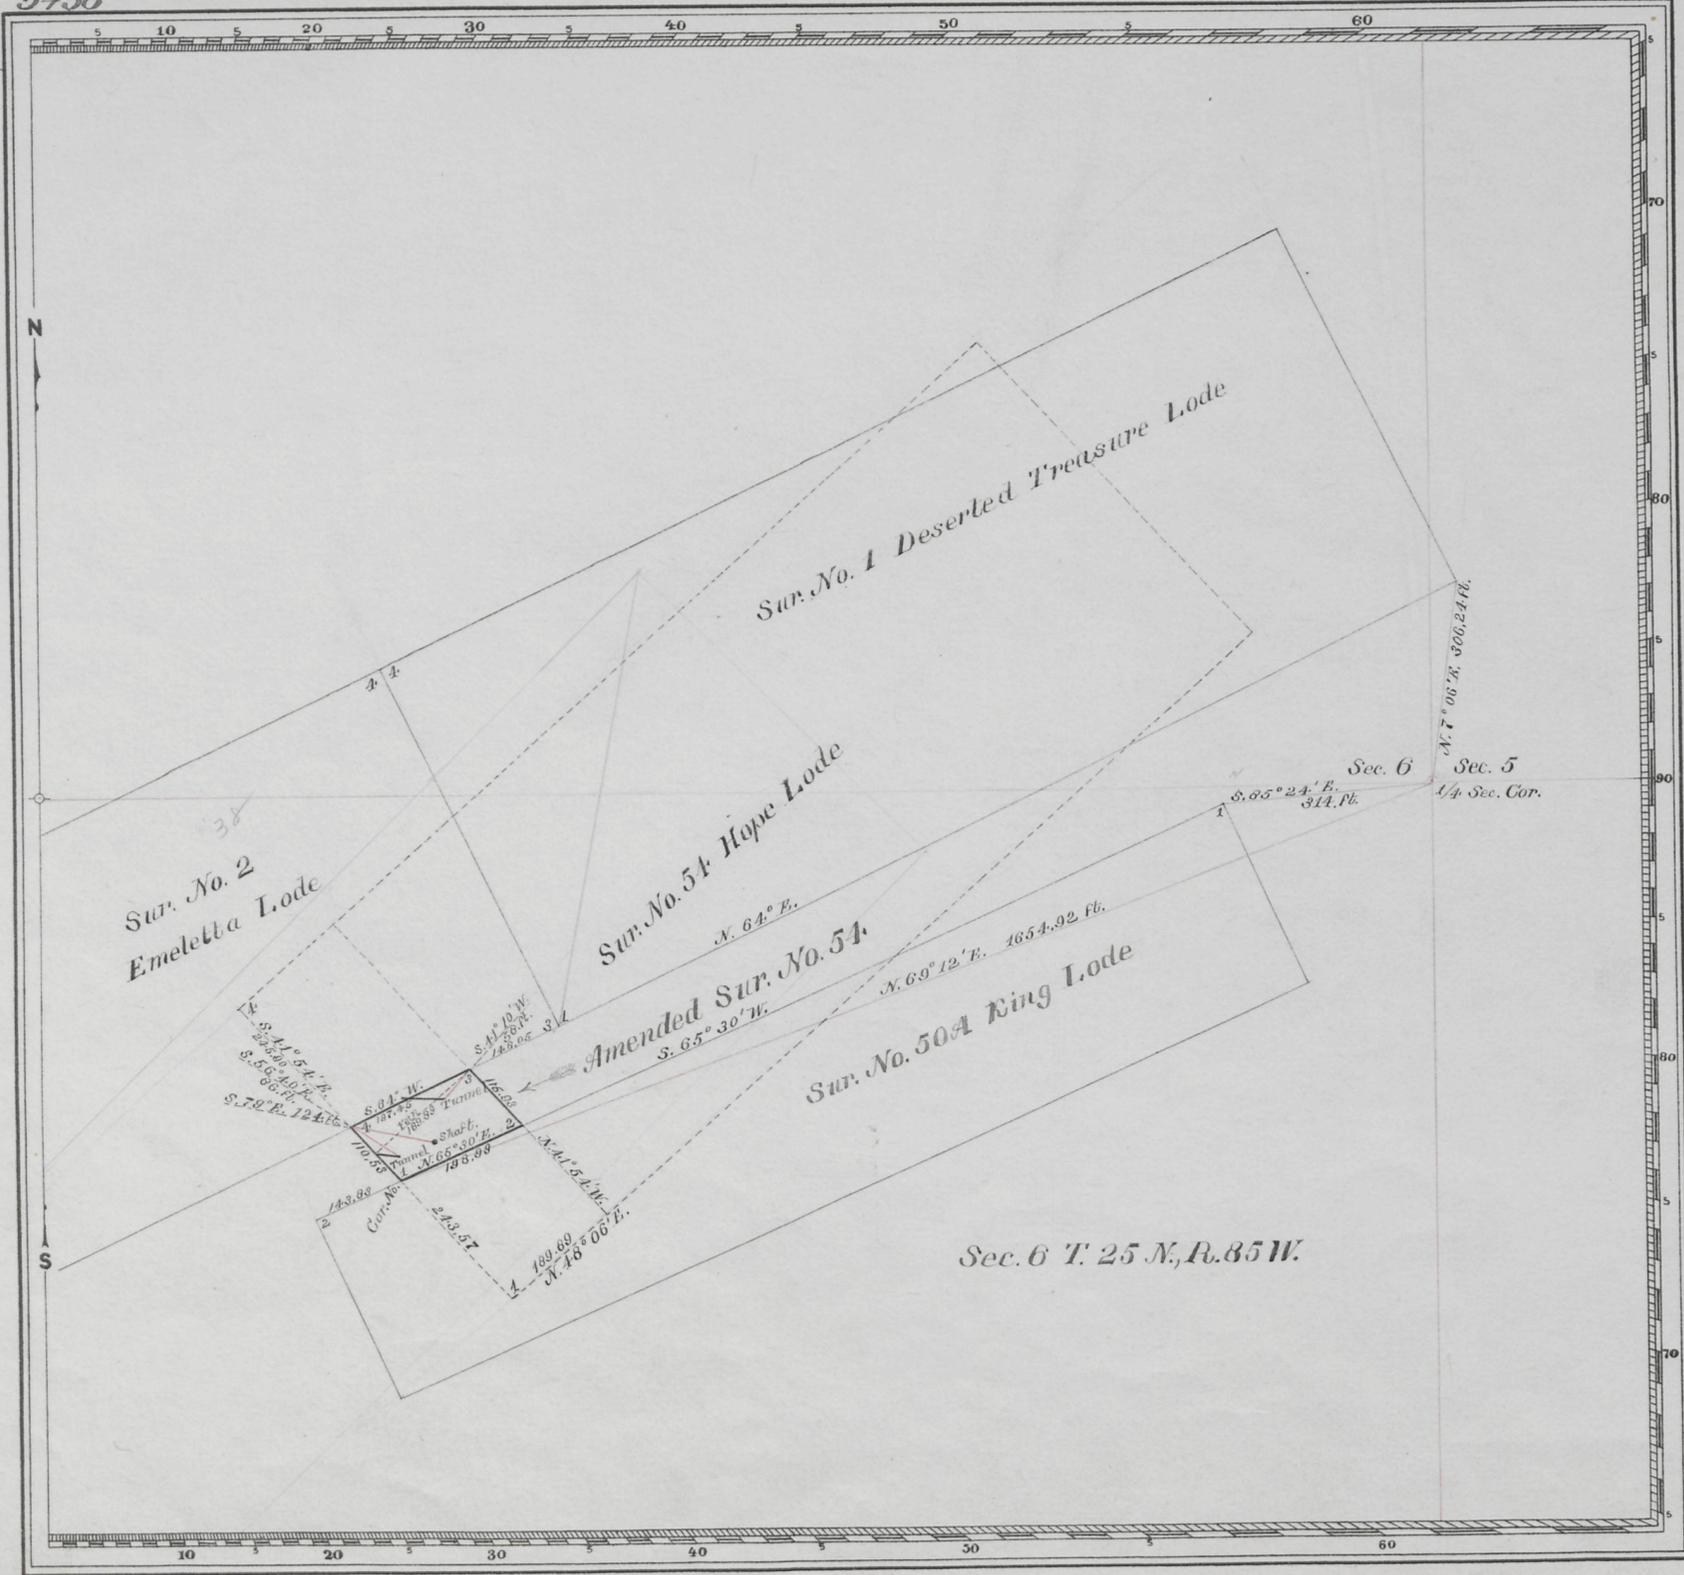

Claim Located February 25 1880
 Amended
 Mineral Survey No. 54

L.O.T. No.
 Cheyenne Land District.

PLAT

OF THE CLAIM OF

William R. Brown et al

KNOWN AS THE

Hope Lode

IN SEMINOLE MINING DISTRICT,
 CARBON COUNTY, WYOMING.

Containing an Area of 0.493 Acres.
 Scale of 200 feet to the inch.

Variation 15° 09' 15" 15' East.

SURVEYED September 1 1894 BY

William O. Owen U.S. Deputy Mineral Surveyor,

Amended
 The Original Field Notes of the Survey of the Mining Claim of

William R. Brown et al

known as the

Hope Lode

from which this plat has been made under my direction, have been examined and approved, and are on file in this office, and I hereby certify that they furnish such an accurate description of said Mining Claim as will, if incorporated into a patent, serve fully to identify the premises, and that such reference is made therein to natural objects or permanent monuments as will perpetuate and fix the locus thereof.

I further certify that Five Hundred Dollars worth of labor has been expended or improvements made upon said Mining Claim by claimants or their grantors, and that said improvements consist of

One tunnel timbered 63 ft. long, one tunnel timbered 4.0 ft. long, one shaft 10 ft. deep

that the location of said improvements is correctly shown upon this plat, and that no portion of said labor or improvements has been included in the estimate of expenditures upon any other claim.

And I further certify that this is a correct plat of said Mining Claim made in conformity with said original field notes of the survey thereof, and the same is hereby approved.

U.S. Surveyor General's Office. Perry Richford

Cheyenne Wyoming U.S. Surveyor General for

September 20, 1894. Wyo

ENT. NO. 68 NOTES
 Aug. 28, 1895
 PAT. NO. 26016 V
 C. S. NO. 76 P

See Plats 54 m 2