


Original

5460

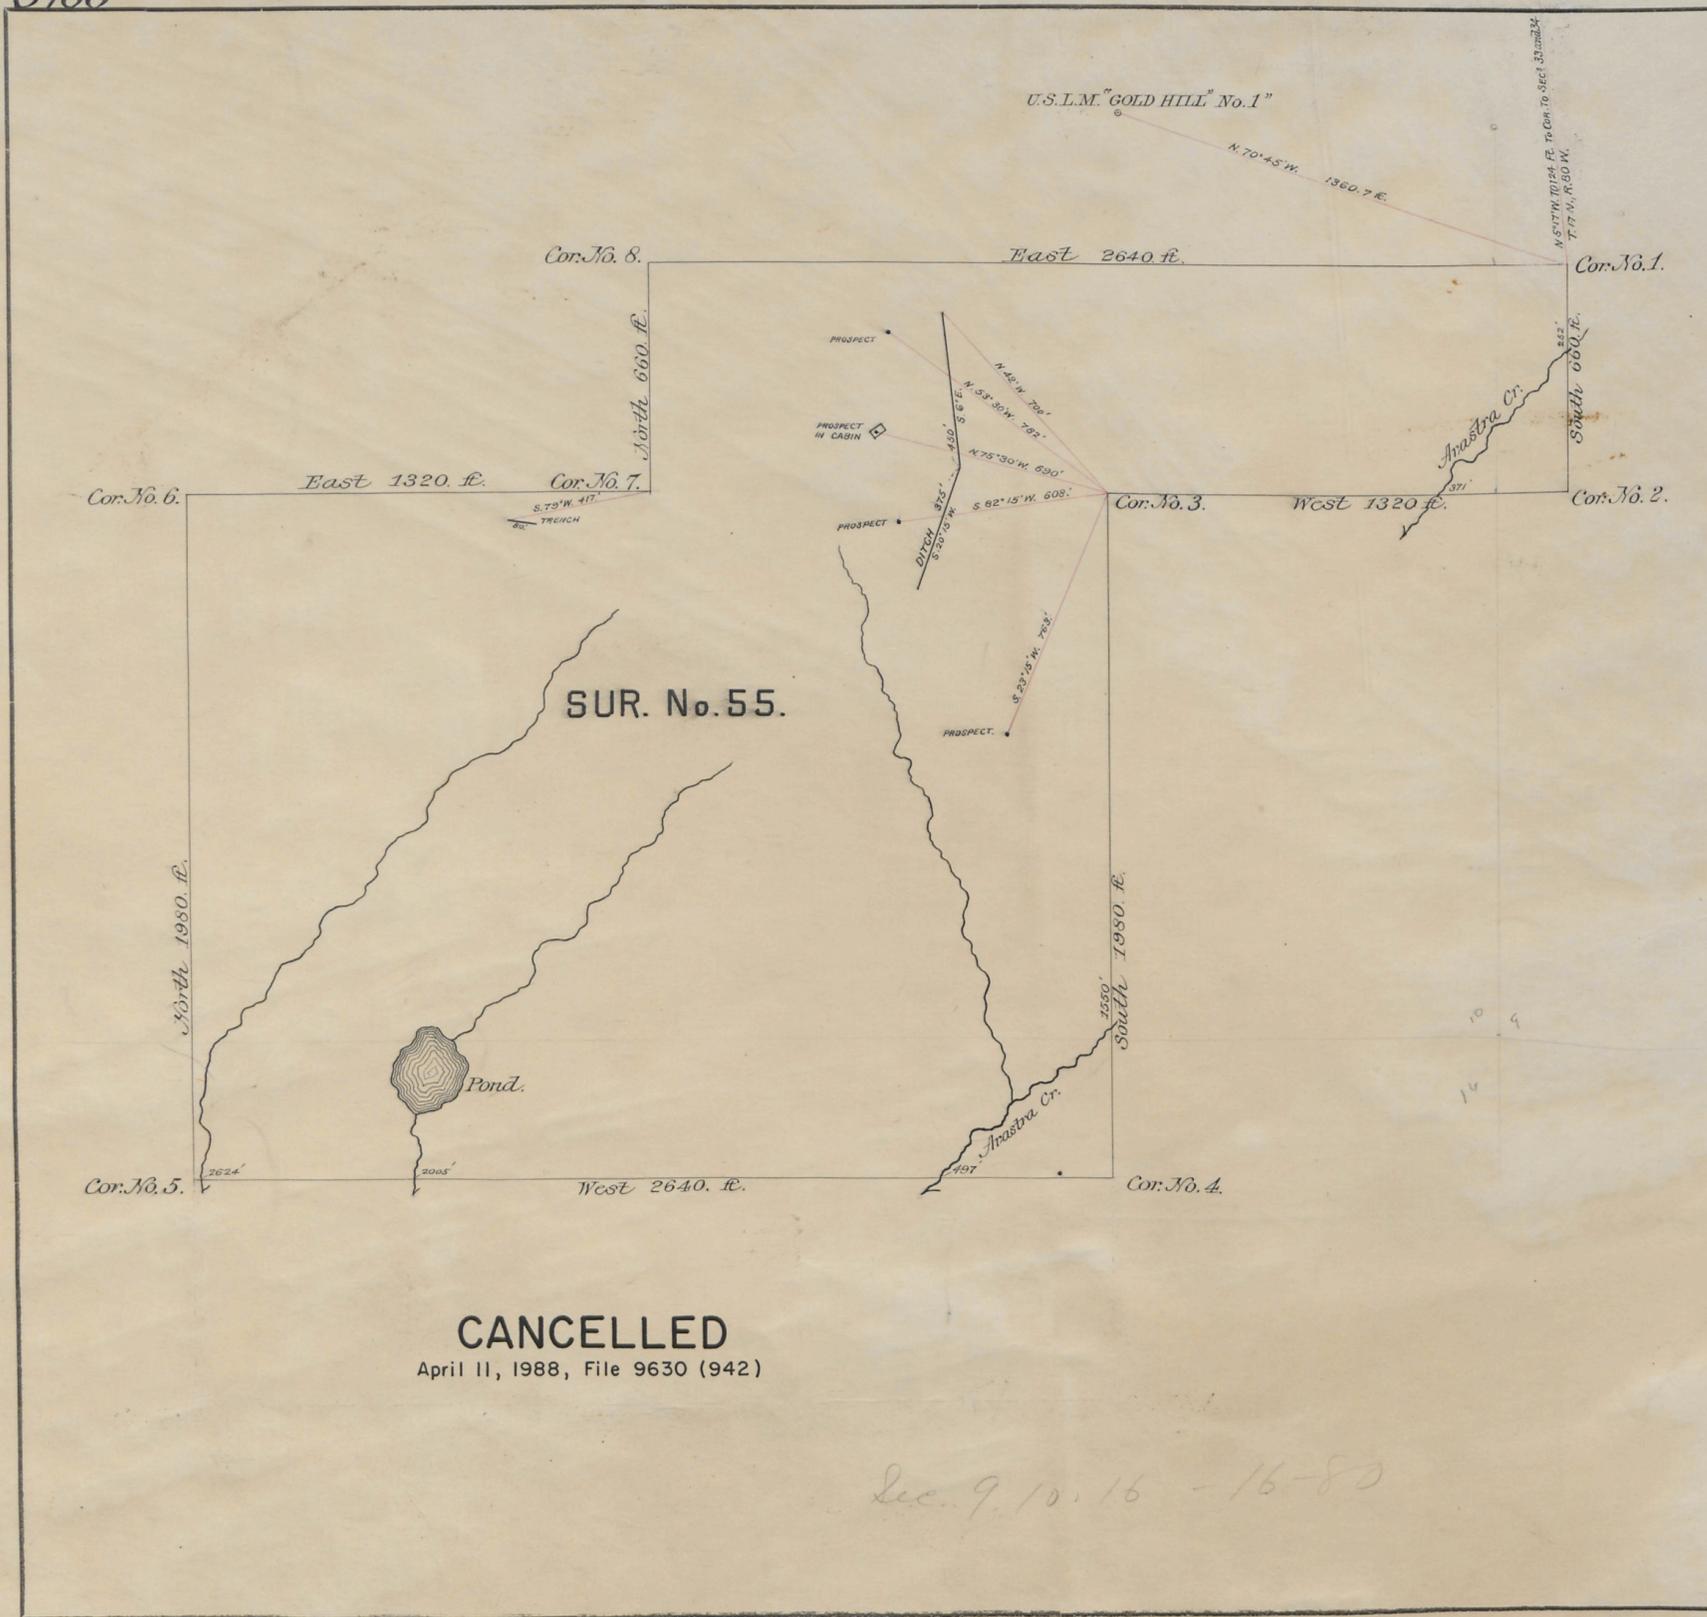

CANCELLED
 April 11, 1888, File 9630 (942)

Sec. 9, 10, 16 - 16-80

LOCATION CERTIFICATE DATED NOV. 4th 1890.
 RECORDED NOV. 26th 1890.
 AMENDED LOCATION CERTIFICATE DATED NOV. 25th 1890.
 RECORDED DEC. 1st 1890.

SURVEY NO. 55
 Mineral District No. 2

PLAT

OF THE CLAIM OF

NICHOLAS F. SPICER

UPON THE

GOLD HILL PLACER MINING CLAIM

Gold Hill MINING DISTRICT.

Carbon COUNTY.

TERRITORY OF WYOMING.

Containing an Area of 160 Acres.

Scale of 400 Feet to the inch.

Variation 15° 28' 15.30" East.

SURVEYED BY

Charles Bellamy

U. S. Deputy Mineral Surveyor.

April 17-23, 1891.

The original Field Notes of the Survey of the Claim of

Nicholas F. Spicer

upon the

Gold Hill Placer Mining Claim

from which this plat has been made, have been examined and approved and are on file in this office; and I hereby certify that they furnish such an accurate description of said Mining Claim as will, if incorporated into a patent, serve fully to identify the premises, and that such reference is made therein to natural objects and permanent monuments as will perpetuate and fix the locus thereof. I further certify that the value of the labor and improvements placed thereon by the applicant or his grantors, is not less than Five Hundred Dollars, and that said improvements consist of one ditch

825 ft. long; one trench 80 ft. long; four prospect shafts and one cabin.

as appears by the affidavit of the deputy surveyor. And I further certify that this is a correct Plat of said Mining Claim made in conformity with said original field notes of the survey thereof.

U. S. Surveyor-General's Office,
 Cheyenne, Wyo.,
 June 8th 1891. Wm. A. Richards
 U. S. Surveyor-General for Wyoming.

55 B

#115
 SER. NO. _____ NO. _____
 PAT. NO. _____ V. _____
 C. S. NO. 115 P. _____