


5467

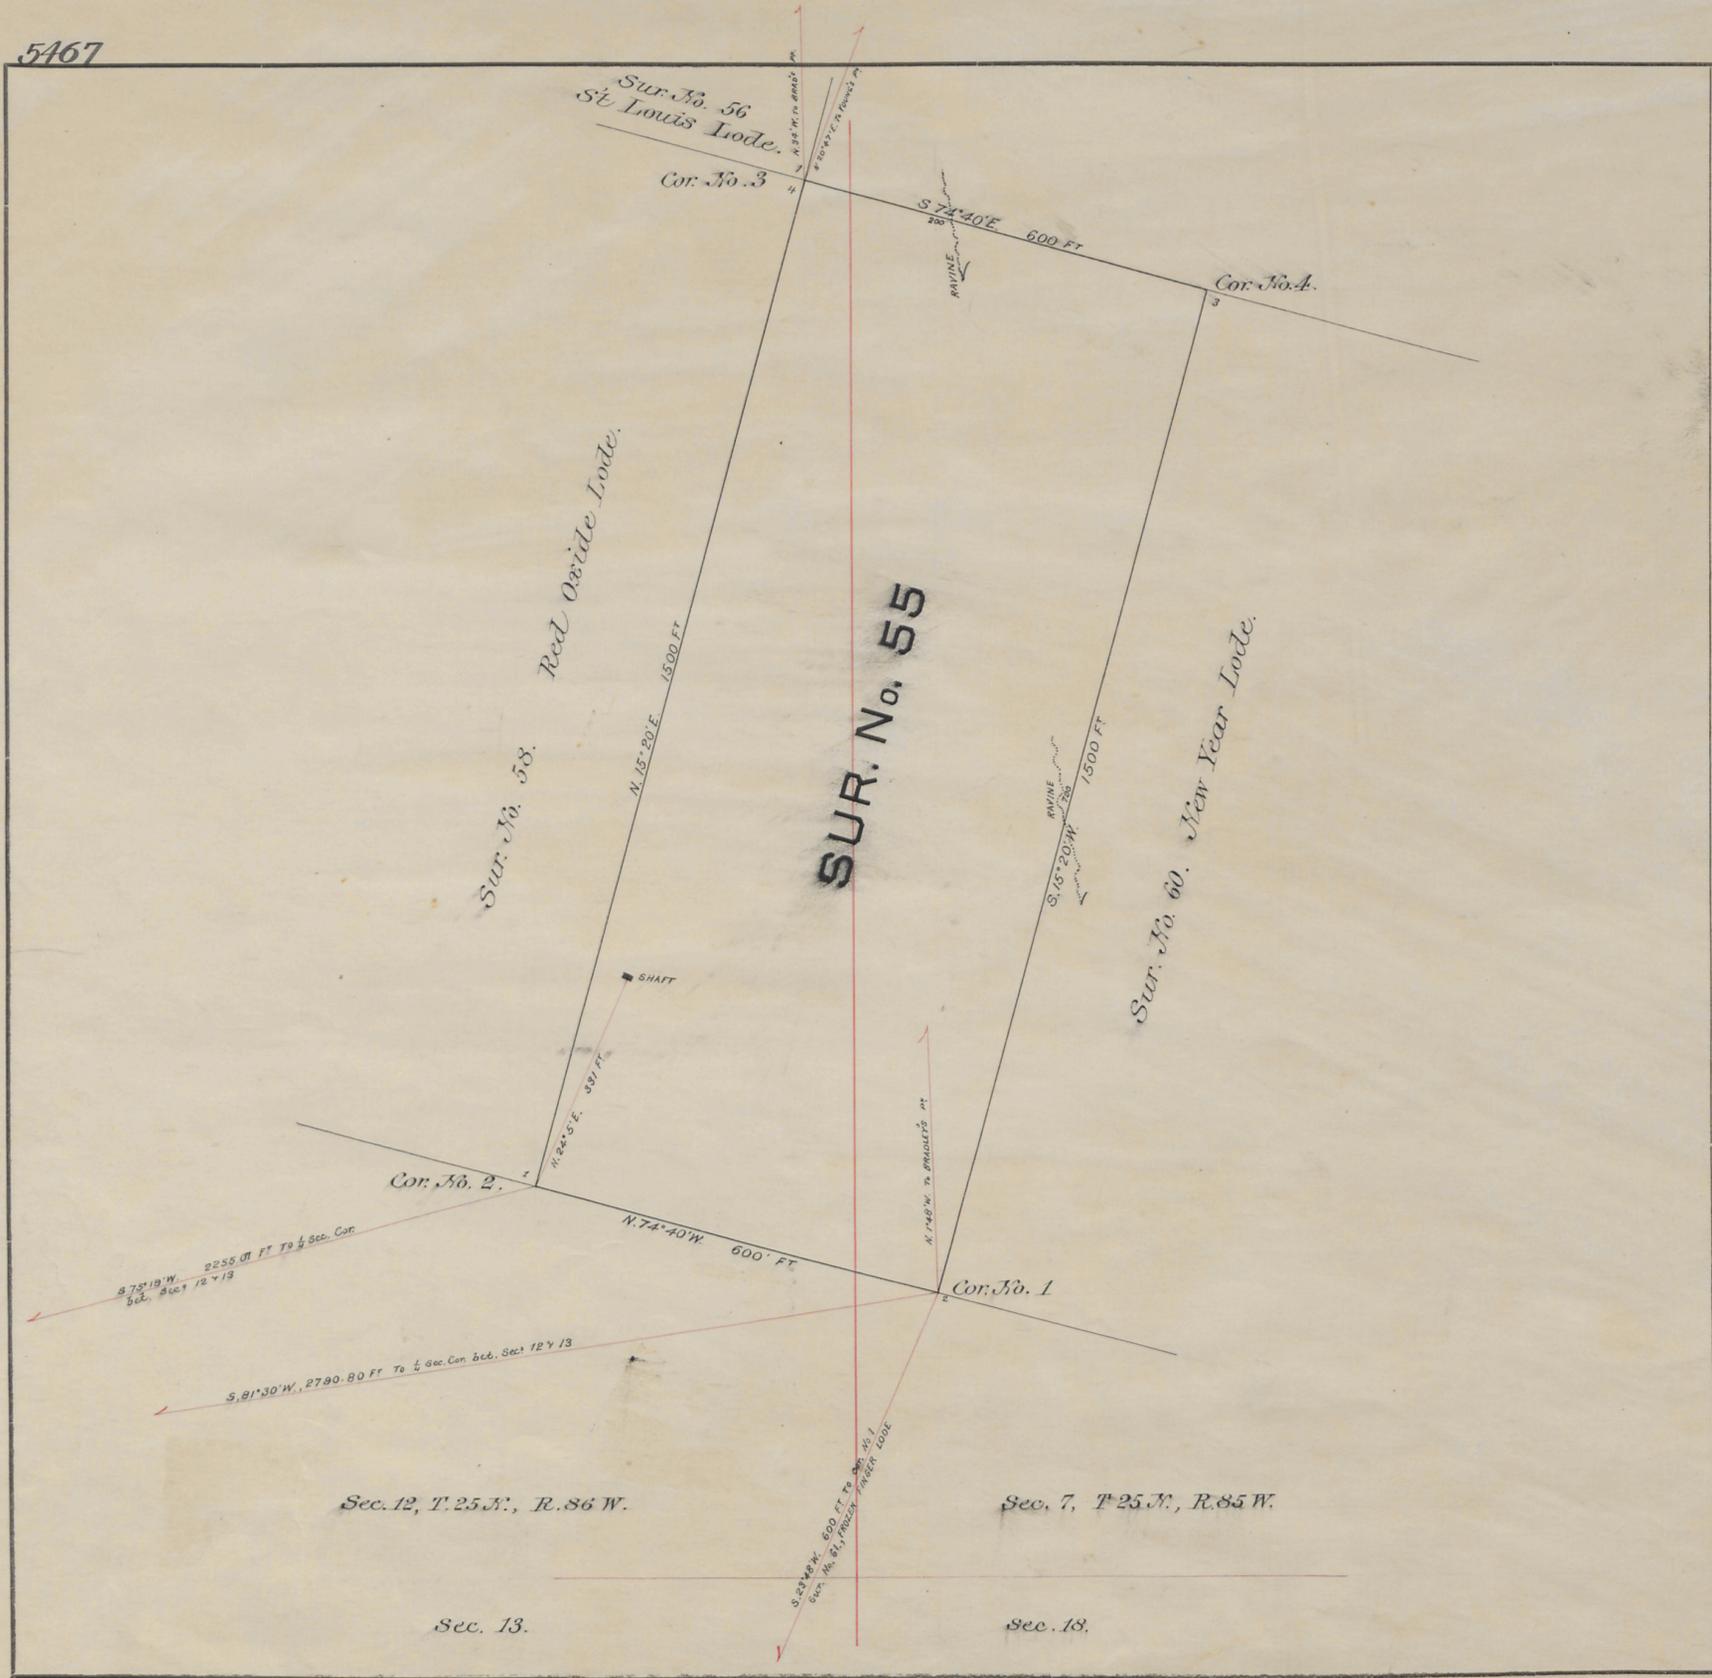

Location Certificate dated Jan. 14th 1884
 recorded Jan. 14th 1884
 Relocation Certificate dated July 23rd 1886
 recorded July 26th 1886

SURVEY NO. 55

Mineral District No. 3

PLAT

OF THE CLAIM OF

CENT. ASSOCIATION OF WYO.

UPON THE

DOMINGO LODGE

Seminole MINING DISTRICT.

Carbon COUNTY.

TERRITORY OF WYOMING.

Containing an Area of 20.66 Acres.

Scale of 200 Feet to the inch.

Variation 15° 3' - 15° 51' East.

SURVEYED BY

Wm O. Owen

U. S. Deputy Mineral Surveyor.

August 7th 1886

The original Field Notes of the Survey of the Claim of
The Central Association of Wyoming

upon the

Domingo Lode

from which this plat has been made, have been examined and approved and are on file in this office; and I hereby certify that they furnish such an accurate description of said Mining Claim as will, if incorporated into a patent, serve fully to identify the premises, and that such reference is made therein to natural objects and permanent monuments as will perpetuate and fix the locus thereof. I further certify that the value of the labor and improvements placed thereon by the applicant or its grantors, is not less than Five Hundred Dollars, and that said improvements consist of one shaft 8 x 5 FT, 60 FT DEEP, timbered.

as appears by the affidavit of the deputy surveyor. And I further certify that this is a correct Plat of said Mining Claim made in conformity with said original field notes of the survey thereof.

U. S. Surveyor-General's Office,
Cheyenne, Wyo.,

Aug. 25th 1886

John Charles Thompson
U. S. Surveyor-General for Wyoming.