


5472

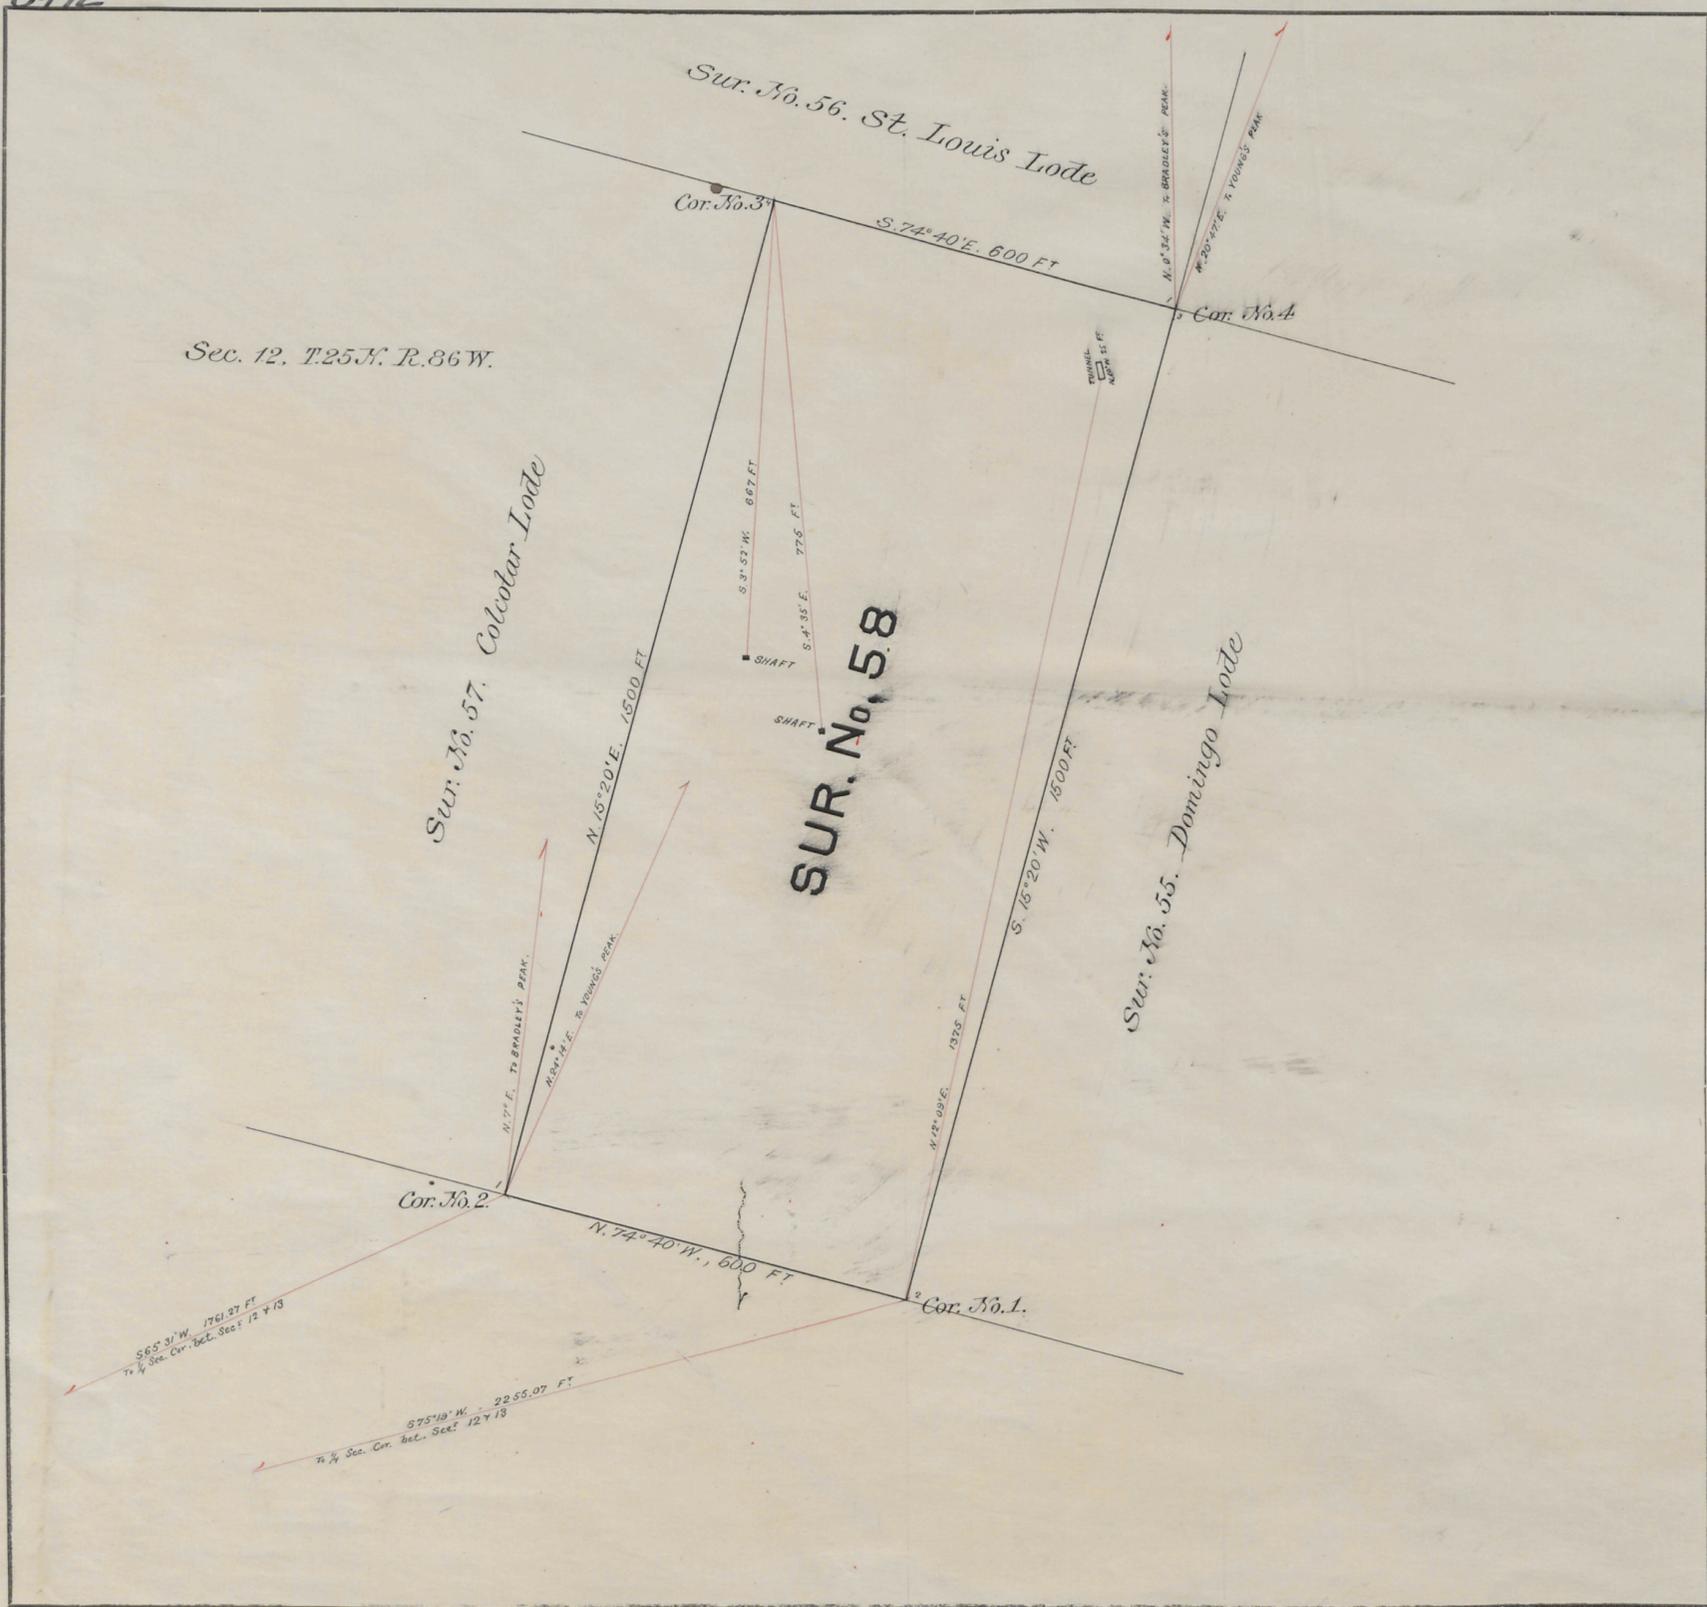

Location Certificate dated Jan. 14<sup>th</sup> 1884  
 recorded " 14<sup>th</sup> " "  
 Relocation Certificate dated July 23<sup>rd</sup> 1886  
 " " recorded " 26<sup>th</sup> " "

SURVEY NO. 58

Mineral District No. 3

**PLAT**  
 OF THE CLAIM OF  
**CENT. ASSOCIATION OF WYO.**

UPON THE  
**RED OXIDE LODE**

Seminole MINING DISTRICT.  
Carbon COUNTY.  
 TERRITORY OF WYOMING.

Containing an Area of 20.66 Acres.  
 Scale of 200 Feet to the inch.  
 Variation 15.37-16 East.

SURVEYED BY  
Wm O. Owen  
 U. S. Deputy Mineral Surveyor.

August 7<sup>th</sup> 1886

The original Field Notes of the Survey of the Claim of  
The Central Association of Wyoming  
 upon the  
Red Oxide Lode  
 from which this plat has been made, have been examined and  
 approved and are on file in this office; and I hereby certify that  
 they furnish such an accurate description of said Mining  
 Claim as will, if incorporated into a patent, serve fully to identify  
 the premises, and that such reference is made therein to  
 natural objects and permanent monuments as will perpetuate  
 and fix the locus thereof. I further certify that the value of  
 the labor and improvements placed thereon by the applicant  
 or its grantors, is not less than Five Hundred  
 Dollars, and that said improvements consist of two  
shafts and one tunnel.

as appears by the affidavit of the deputy surveyor. And I  
 further certify that this is a correct Plat of said Mining  
 Claim made in conformity with said original field notes of the  
 survey thereof.

U. S. Surveyor-General's Office,  
 Cheyenne, Wyo.,  
Aug 25<sup>th</sup> 1886  
John Charles Thompson  
 U. S. Surveyor-General for Wyoming.

office

25

ENT. NO. 32 NATTS  
 Dec. 10, 1887  
 PAT. NO. V  
 C. S. NO. 71 P

# 71