


Orig ✓

5508

(4-675)

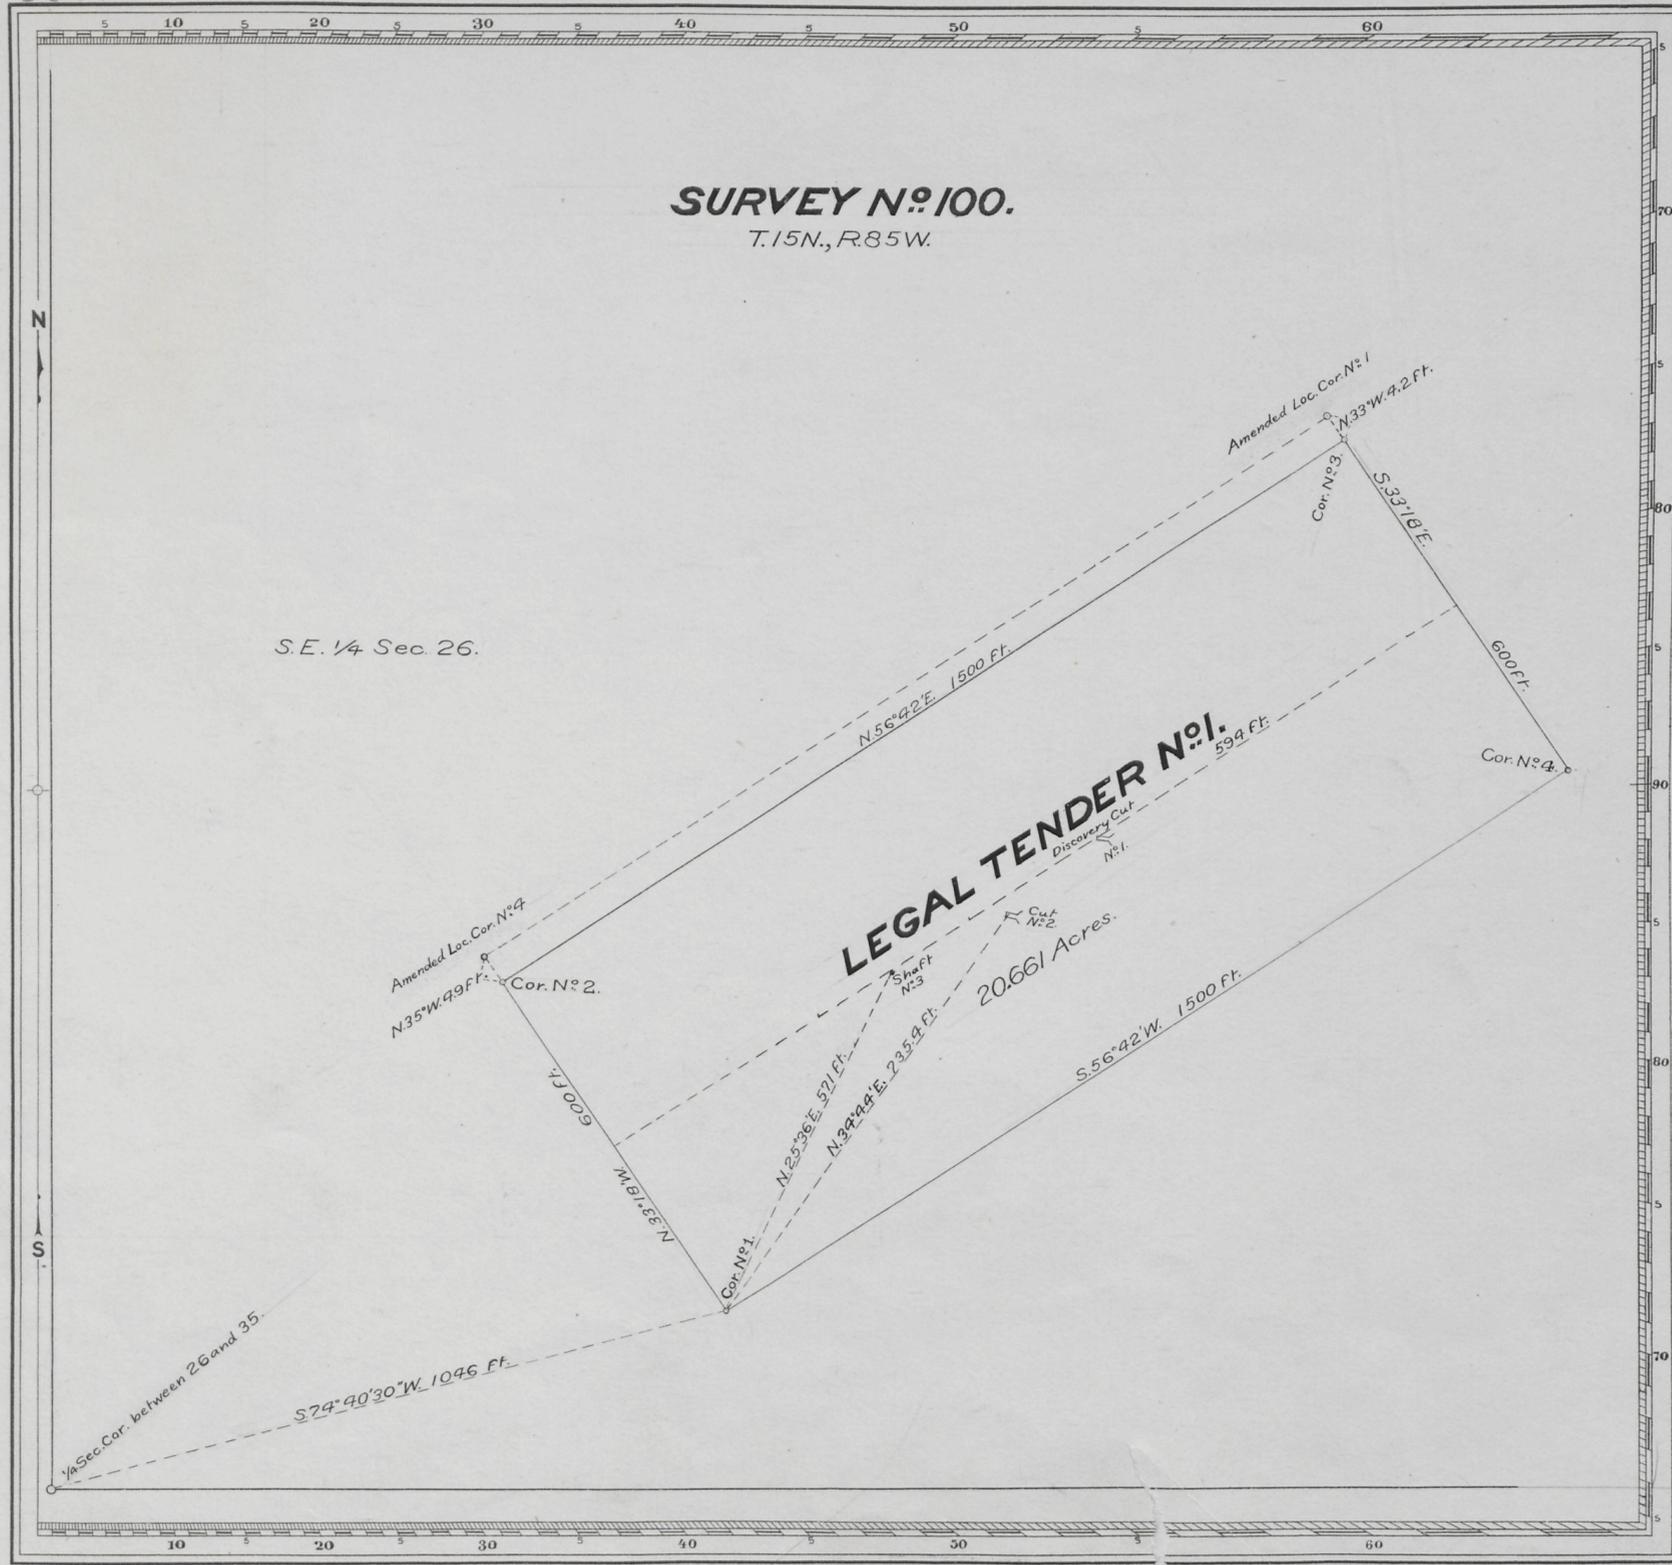

Claim Located July 5, 1898
 Amended Location June 17, 1899
 Mineral Survey N° 100

Cheyenne Land District

PLAT

OF THE CLAIM OF

The Sugar Loaf Mining & Milling Co.
 KNOWN AS THE

LEGAL TENDER N° 1

LAKE
 IN UPPER PLATTE & BATTLE MINING DISTRICTS,
 CARBON COUNTY, WYOMING
 Containing an Area of 20.661 Acres.
 Scale of 200 Feet to the inch.
 Variation 15° 10' E.

SURVEYED March 29-30, 1900 BY
 Jno. S. Luckraft
 U.S. Deputy Mineral Surveyor,

The Original Field Notes of the Survey of the Mining Claim of
 The Sugar Loaf Mining & Milling Co.,
 known as the

Legal Tender N° 1

from which this plat has been made under my direction
 have been examined and approved, and are on file in this office;
 and I hereby certify that they furnish such an accurate description
 of said Mining Claim as will, if incorporated into a patent,
 serve fully to identify the premises, and that such reference
 is made therein to natural objects or permanent monuments
 as will perpetuate, and fix the locus, thereof.

I further certify that five Hundred Dollars worth of labor has
 been expended or improvements made upon said Mining
 claim by claimant or their grantors, and that
 said improvements consist of
 Discovery Cut N° 1; Value \$100.00
 Cut N° 2; " 100.00
 Shaft N° 3; " 560.00

that the location of said improvements is correctly shown
 upon this plat, and that no portion of said labor or im-
 provements has been included in the estimate of expendi-
 tures upon any other claim.

And I further certify that this is a correct plat of said Mining
 claim made in conformity with said original field notes of the
 survey thereof, and the same is hereby approved.

U.S. Surveyor General's Office *Alpheus P. Hanson*
 Cheyenne Wyoming U.S. Surveyor General for
 June 1, 1900 Wyoming

E. J. S.

89
 PAT. NO. Feb. 15, 1902
 35100
 C. S. NO. 292 P.