


(4-675)

5516

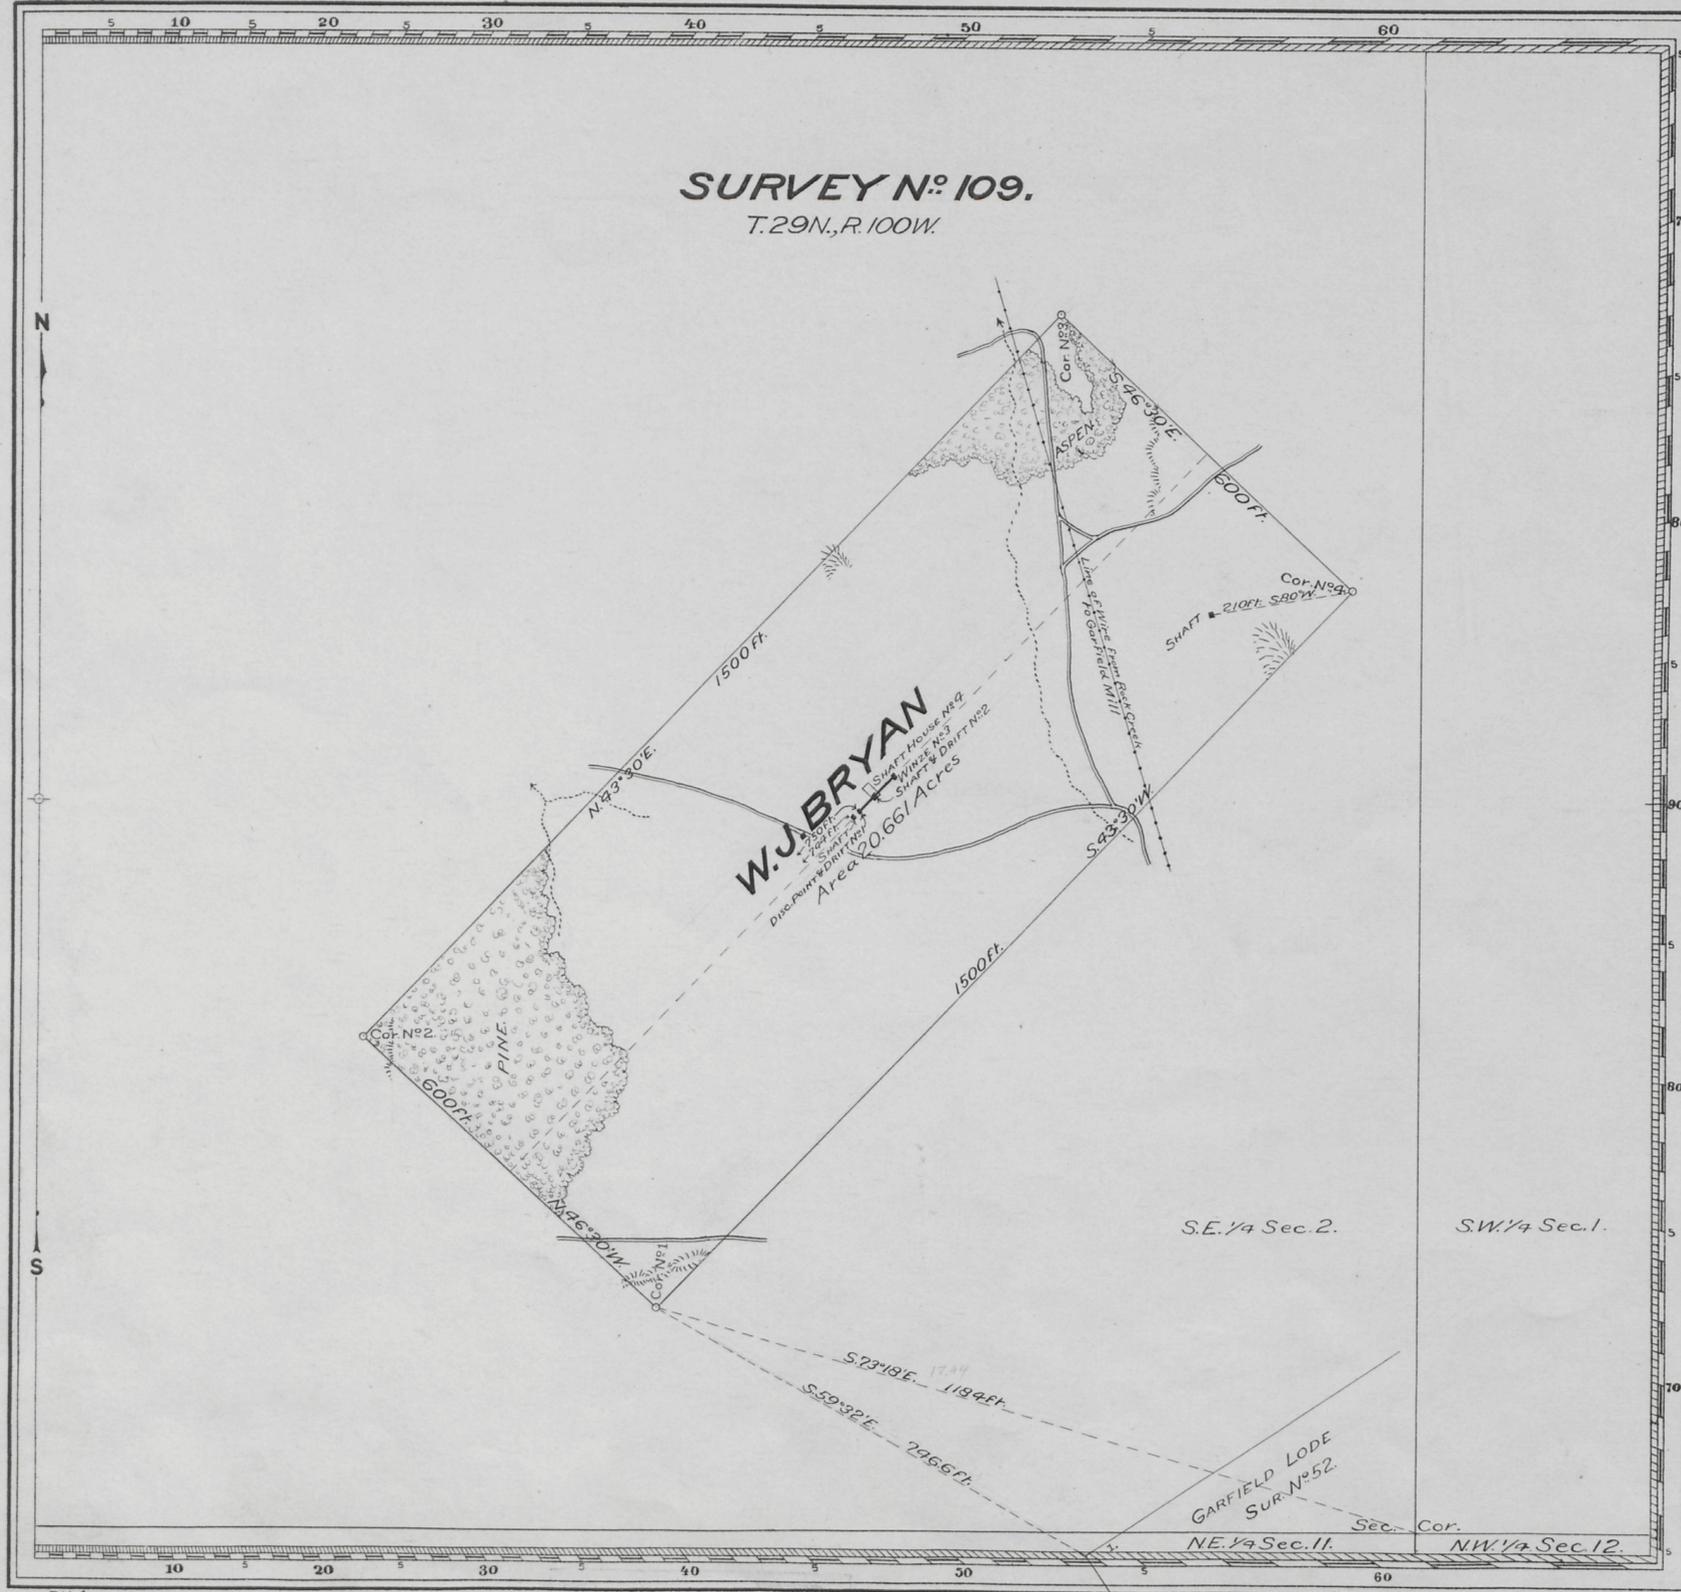

Claim Located December 31, 1896.  
Amended Location July 2, 1900.  
Mineral Survey No. 109

L.O.T. No. \_\_\_\_\_  
Shoshone Land District.

**PLAT**  
OF THE CLAIM OF  
*Rufus M. Ricketts*  
KNOWN AS THE  
**W. J. BRYAN LODGE.**

IN ATLANTIC MINING DISTRICT,  
FREMONT COUNTY, WYOMING  
Containing an Area of 20.661 Acres.  
Scale of 200 Feet to the inch.  
Variation 14°35' - 15°00'E

SURVEYED SEPTEMBER 11, 1900 BY  
*Newton H. Brown*  
U.S. Deputy Mineral Surveyor.

The Original Field Notes of the Survey of the Mining Claim of  
*Rufus M. Ricketts*  
known as the  
*W. J. Bryan Lodge*

from which this plat has been made under my direction, have been examined and approved, and are on file in this Office; and I hereby certify that they furnish such an accurate description of said Mining Claim as will, if incorporated into a patent, serve fully to identify the premises, and that such reference is made therein to natural objects or permanent monuments as will perpetuate and fix the locus thereof.

I further certify that Five Hundred Dollars worth of labor has been expended or improvements made upon said Mining Claim by claimant or his grantors, and that said improvements consist of  
One Shaft and Shaft House; two Drifts; and one Winze.

that the location of said improvements is correctly shown upon this plat, and that no portion of said labor or improvements has been included in the estimate of expenditures upon any other claim.

And I further certify that this is a correct plat of said Mining Claim made in conformity with said original field notes of the survey thereof, and the same is hereby approved.

U.S. Surveyor General's Office *Alpheno P. Hanson*  
Cheyenne, Wyoming U.S. Surveyor General for  
December 10, 1900 Wyoming

Nov. 20, 1905  
43066  
350

L.E.M.