


5518

(4-675)

M. L. #116 Jan. 24, 1901

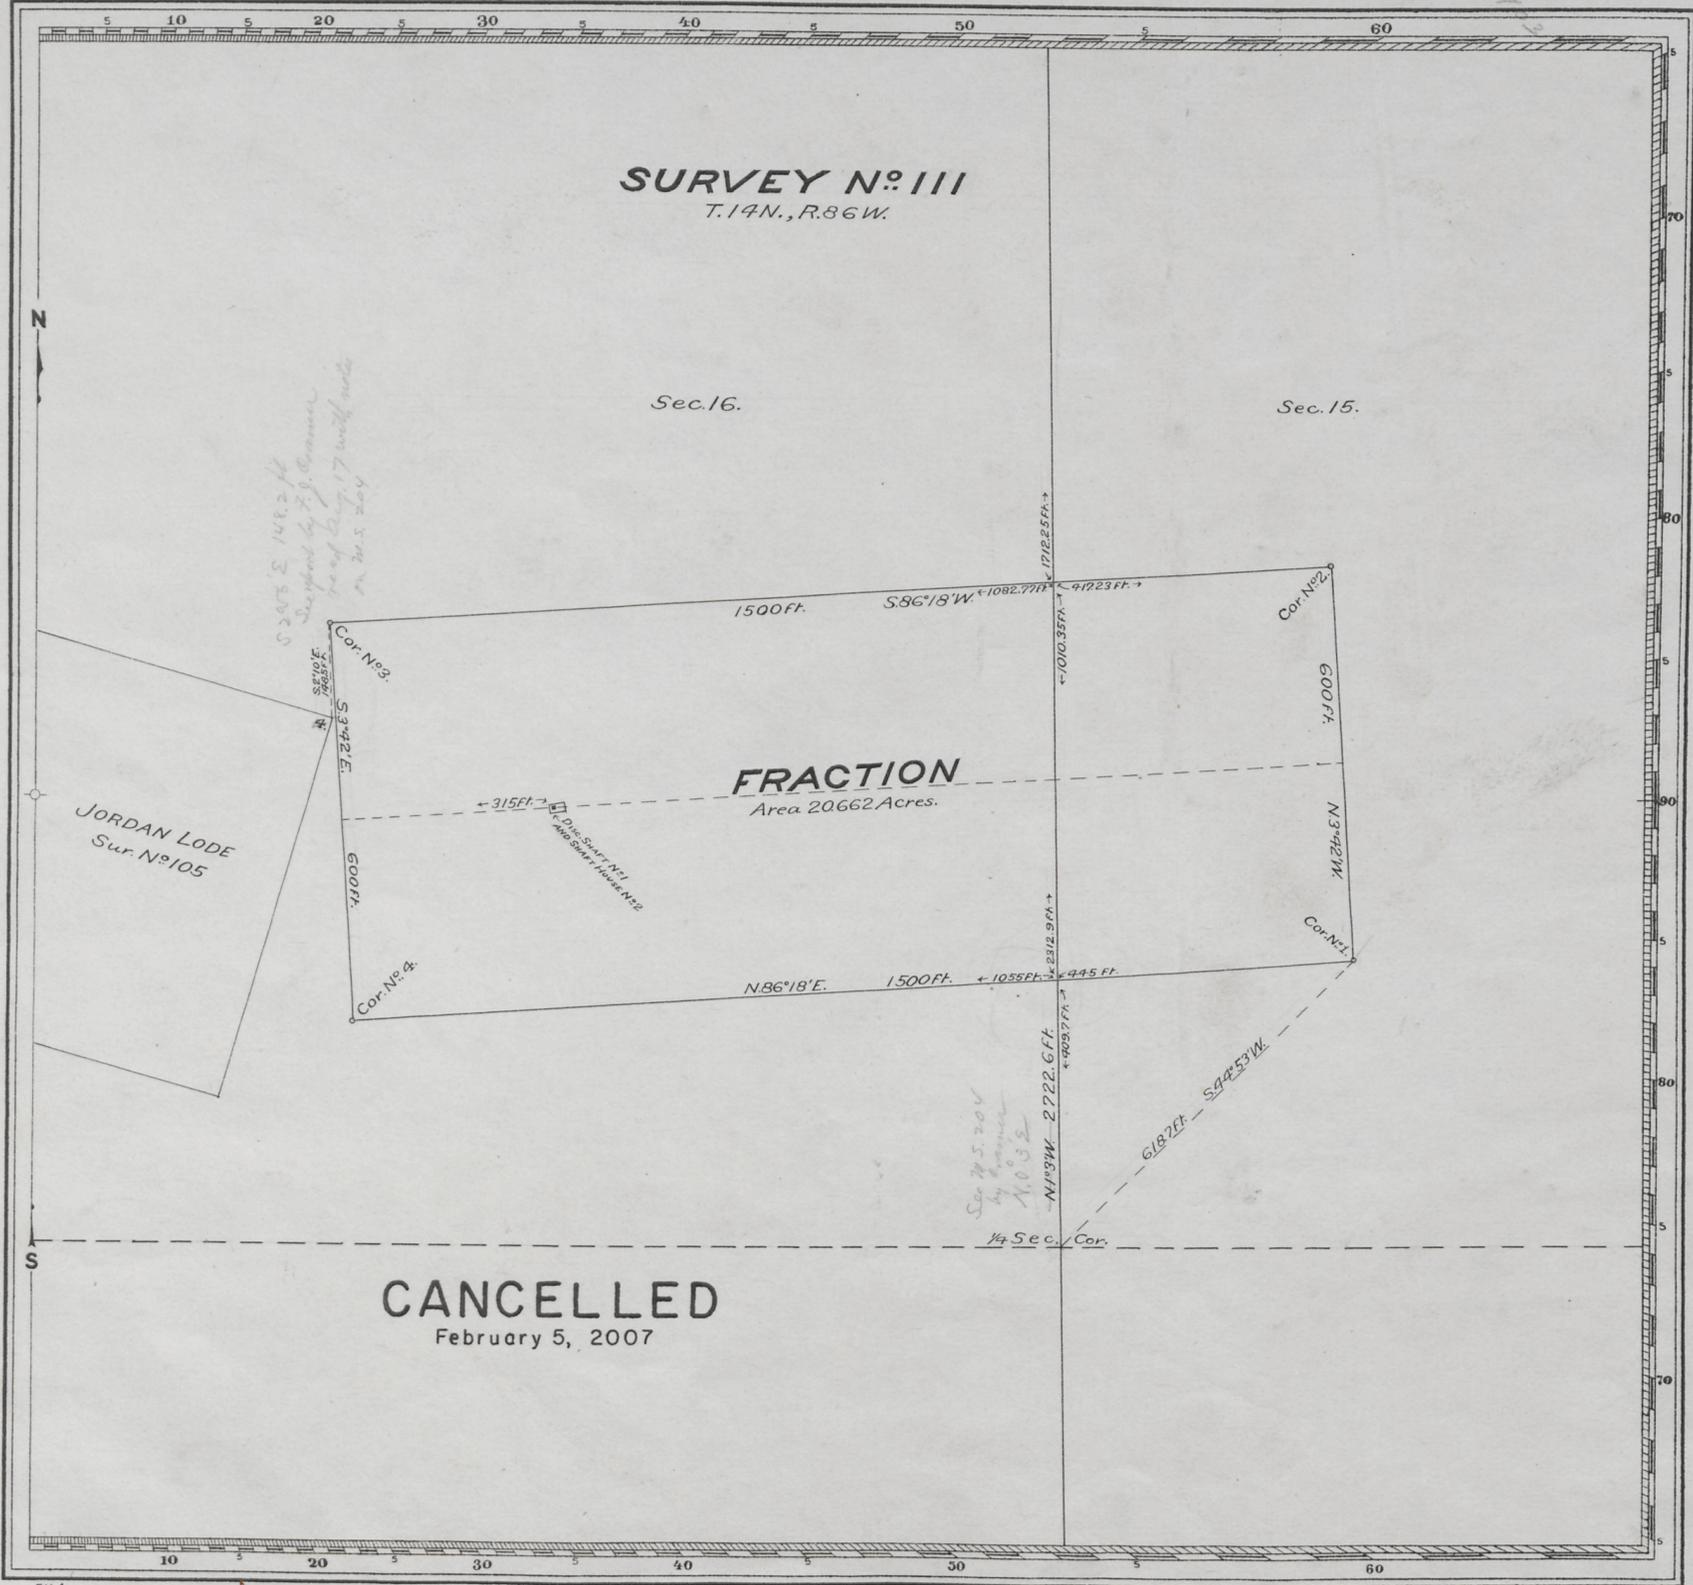

Claim Located July 29, 1900

Mineral Survey No. 111

L.O.T. No. Cheyenne Land District.

PLAT
OF THE CLAIM OF
Geo. W. Wilkins
KNOWN AS THE

FRACTION LODE

IN BRIDGER MINING DISTRICT,
CARBON COUNTY, WYOMING
Containing an Area of 20.662 Acres.
Scale of 200 Feet to the inch.
Variation 15° 20' E.

SURVEYED SEPTEMBER 10-15, 1900 BY
John S. Luckraft
U.S. Deputy Mineral Surveyor,

The Original Field Notes of the Survey of the Mining Claim of
Geo. W. Wilkins
known as the

FRACTION LODE
CANCELLED

from which this plat has been made, under my direction, have been examined and approved, and are on file in this Office, and I hereby certify that they furnish such an accurate description of said Mining Claim as will, if incorporated into a patent, serve fully to identify the premises, and that such reference is made therein to natural objects or permanent monuments as will perpetuate and fix the locus thereof.

I further certify that Five Hundred Dollars worth of labor has been expended or improvements made upon said Mining Claim by claimant or his grantors, and that said improvements consist of
The Discovery Shaft, and one Shaft House

that the location of said improvements is correctly shown upon this plat, and that no portion of said labor or improvements has been included in the estimate of expenditures upon any other claim.

And I further certify that this is a correct plat of said Mining Claim made in conformity with said original field notes of the survey thereof, and the same is hereby approved.

U.S. Surveyor General's Office *Alpheus P. Harrison*
Cheyenne, Wyoming U.S. Surveyor General for
December 22, 1900 Wyoming

ENT. NO. 140 NOTES No Patent
PAT. NO. V See Sur. 111
C. S. NO. 57 P