


(4-675)

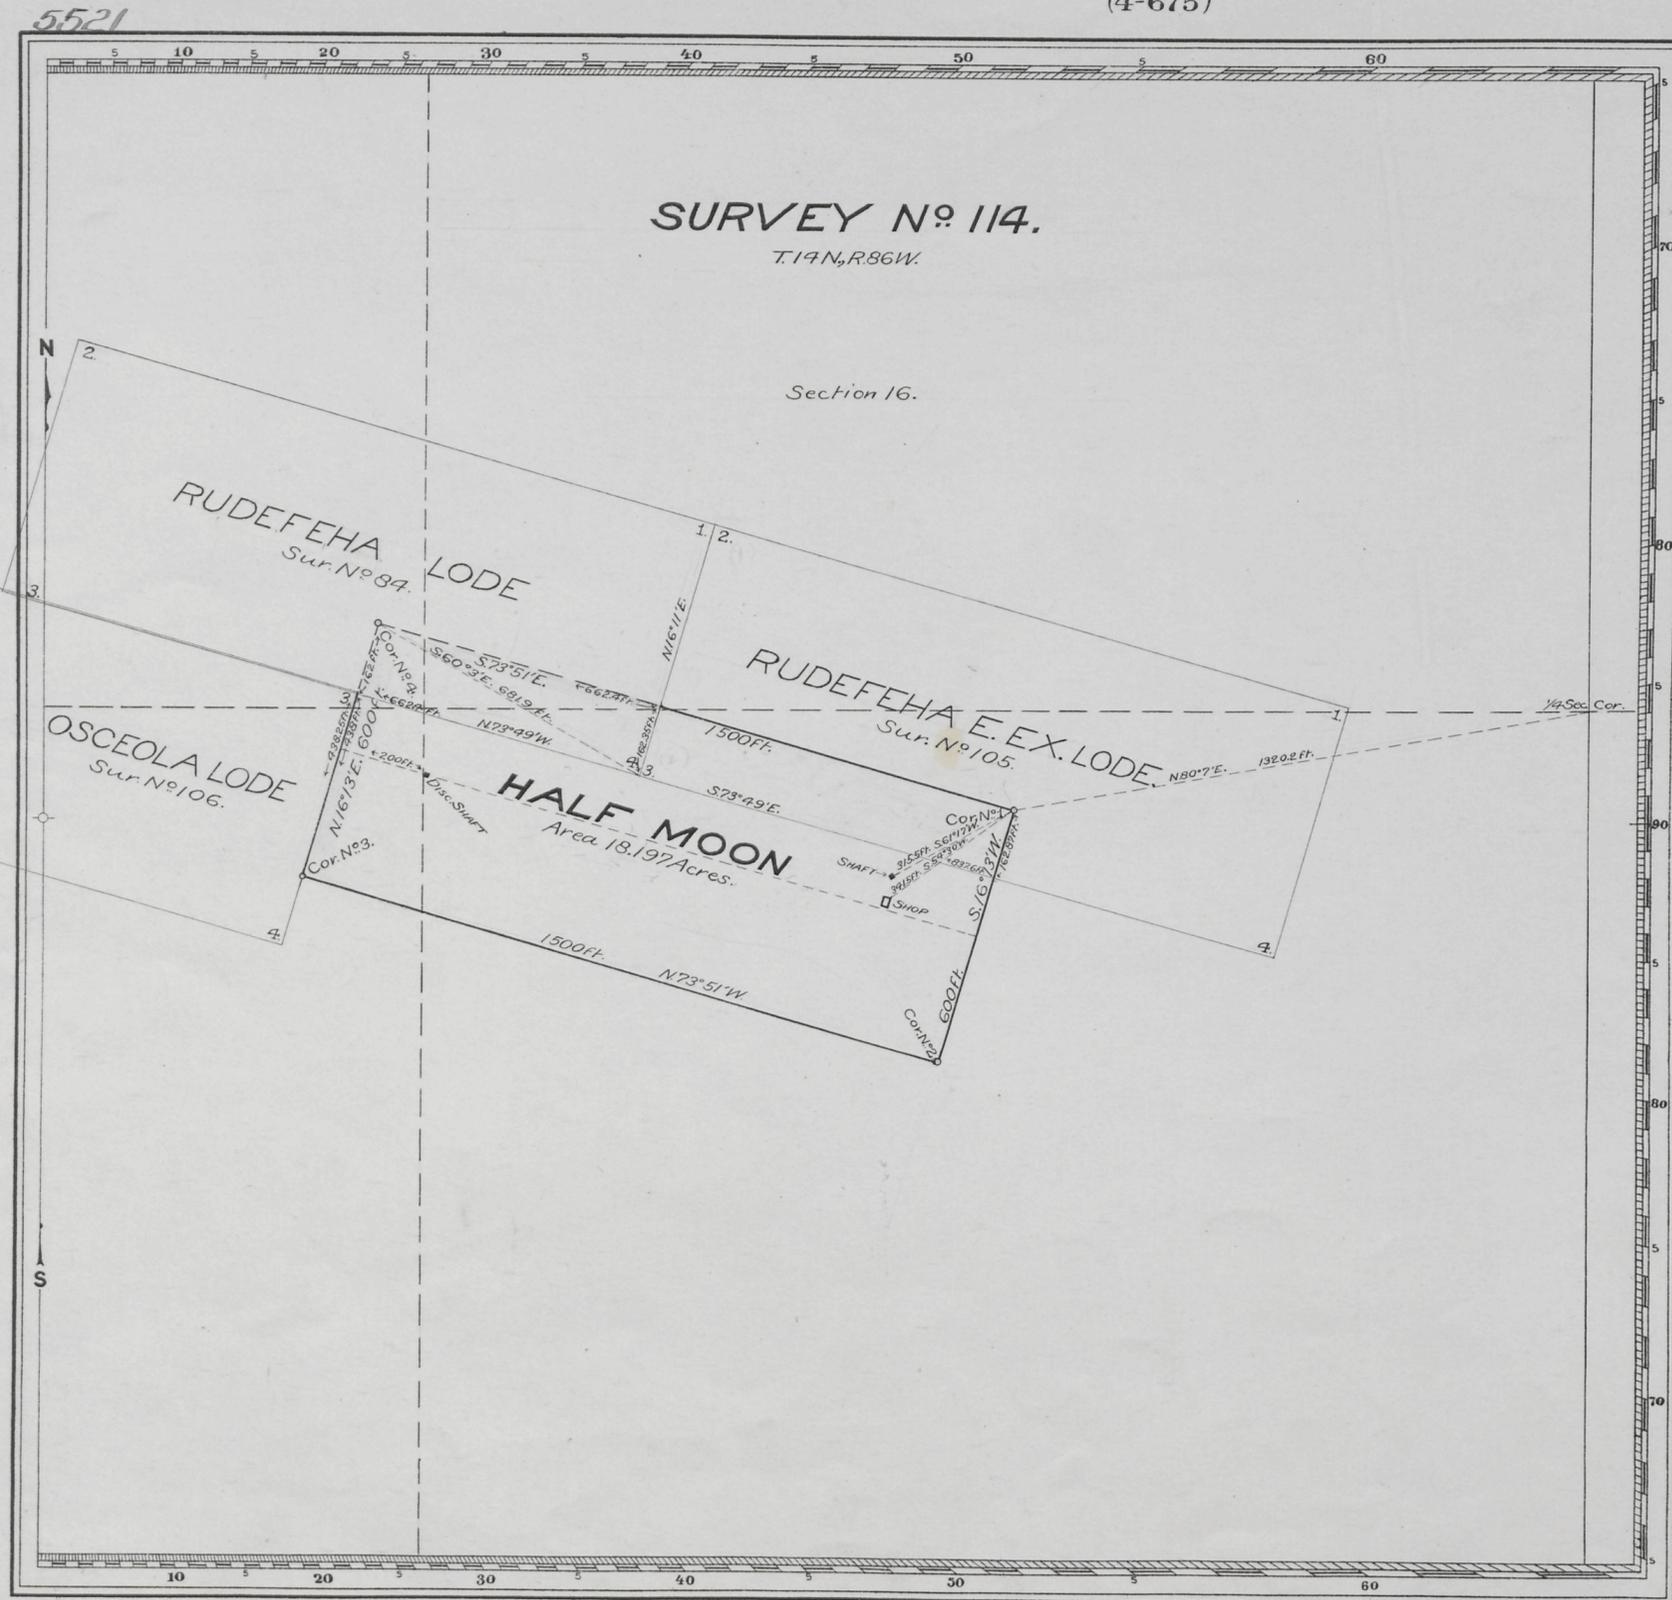

Claim Located October 13, 1898.

Mineral Survey No 114

LOT No \_\_\_\_\_  
Cheyenne Land District.

**PLAT**  
OF THE CLAIM OF

The Battle Lake Consolidated Copper Company  
KNOWN AS THE

**HALF MOON LODE**

IN BRIDGER MINING DISTRICT,  
CARBON COUNTY, WYOMING.  
Containing an Area of 18.197 Acres.  
Scale of 300 Feet to the inch.  
Variation 15°20'E.

SURVEYED SEPTEMBER 20-24, 1900 BY  
John S. Luckraft,  
U.S. Deputy Mineral Surveyor.

The Original Field Notes of the Survey of the Mining Claim of  
The Battle Lake Consolidated Copper Company  
Known as the

HALF MOON LODE

from which this plat has been made under my direction, have been examined and approved, and are on file in this office, and I hereby certify that they furnish such an accurate description of said Mining Claim as will, if incorporated into a patent, serve fully to identify the premises, and that such reference is made therein to natural objects or permanent monuments as will perpetuate and fix the locus thereof.

I further certify that Five Hundred Dollars worth of labor has been expended or improvements made upon said Mining Claim by claimant or its grantors, and that said improvements consist of

The Discovery Shaft, one Working Shaft

that the location of said improvements is correctly shown upon this plat, and that no portion of said labor or improvements has been included in the estimate of expenditures upon any other claim.

And I further certify that this is a correct plat of said Mining Claim made in conformity with said original field notes of the survey thereof, and the same is hereby approved.

U.S. Surveyor General's Office. *Alpheus P. Hanson*  
Cheyenne, Wyoming U.S. Surveyor General for  
March 22, 1901 Wyoming

ENT. NO. 136 NOTES  
March 1, 1905  
#57 PAT. NO. 40715  
C.S. 57 P