


(4-675)

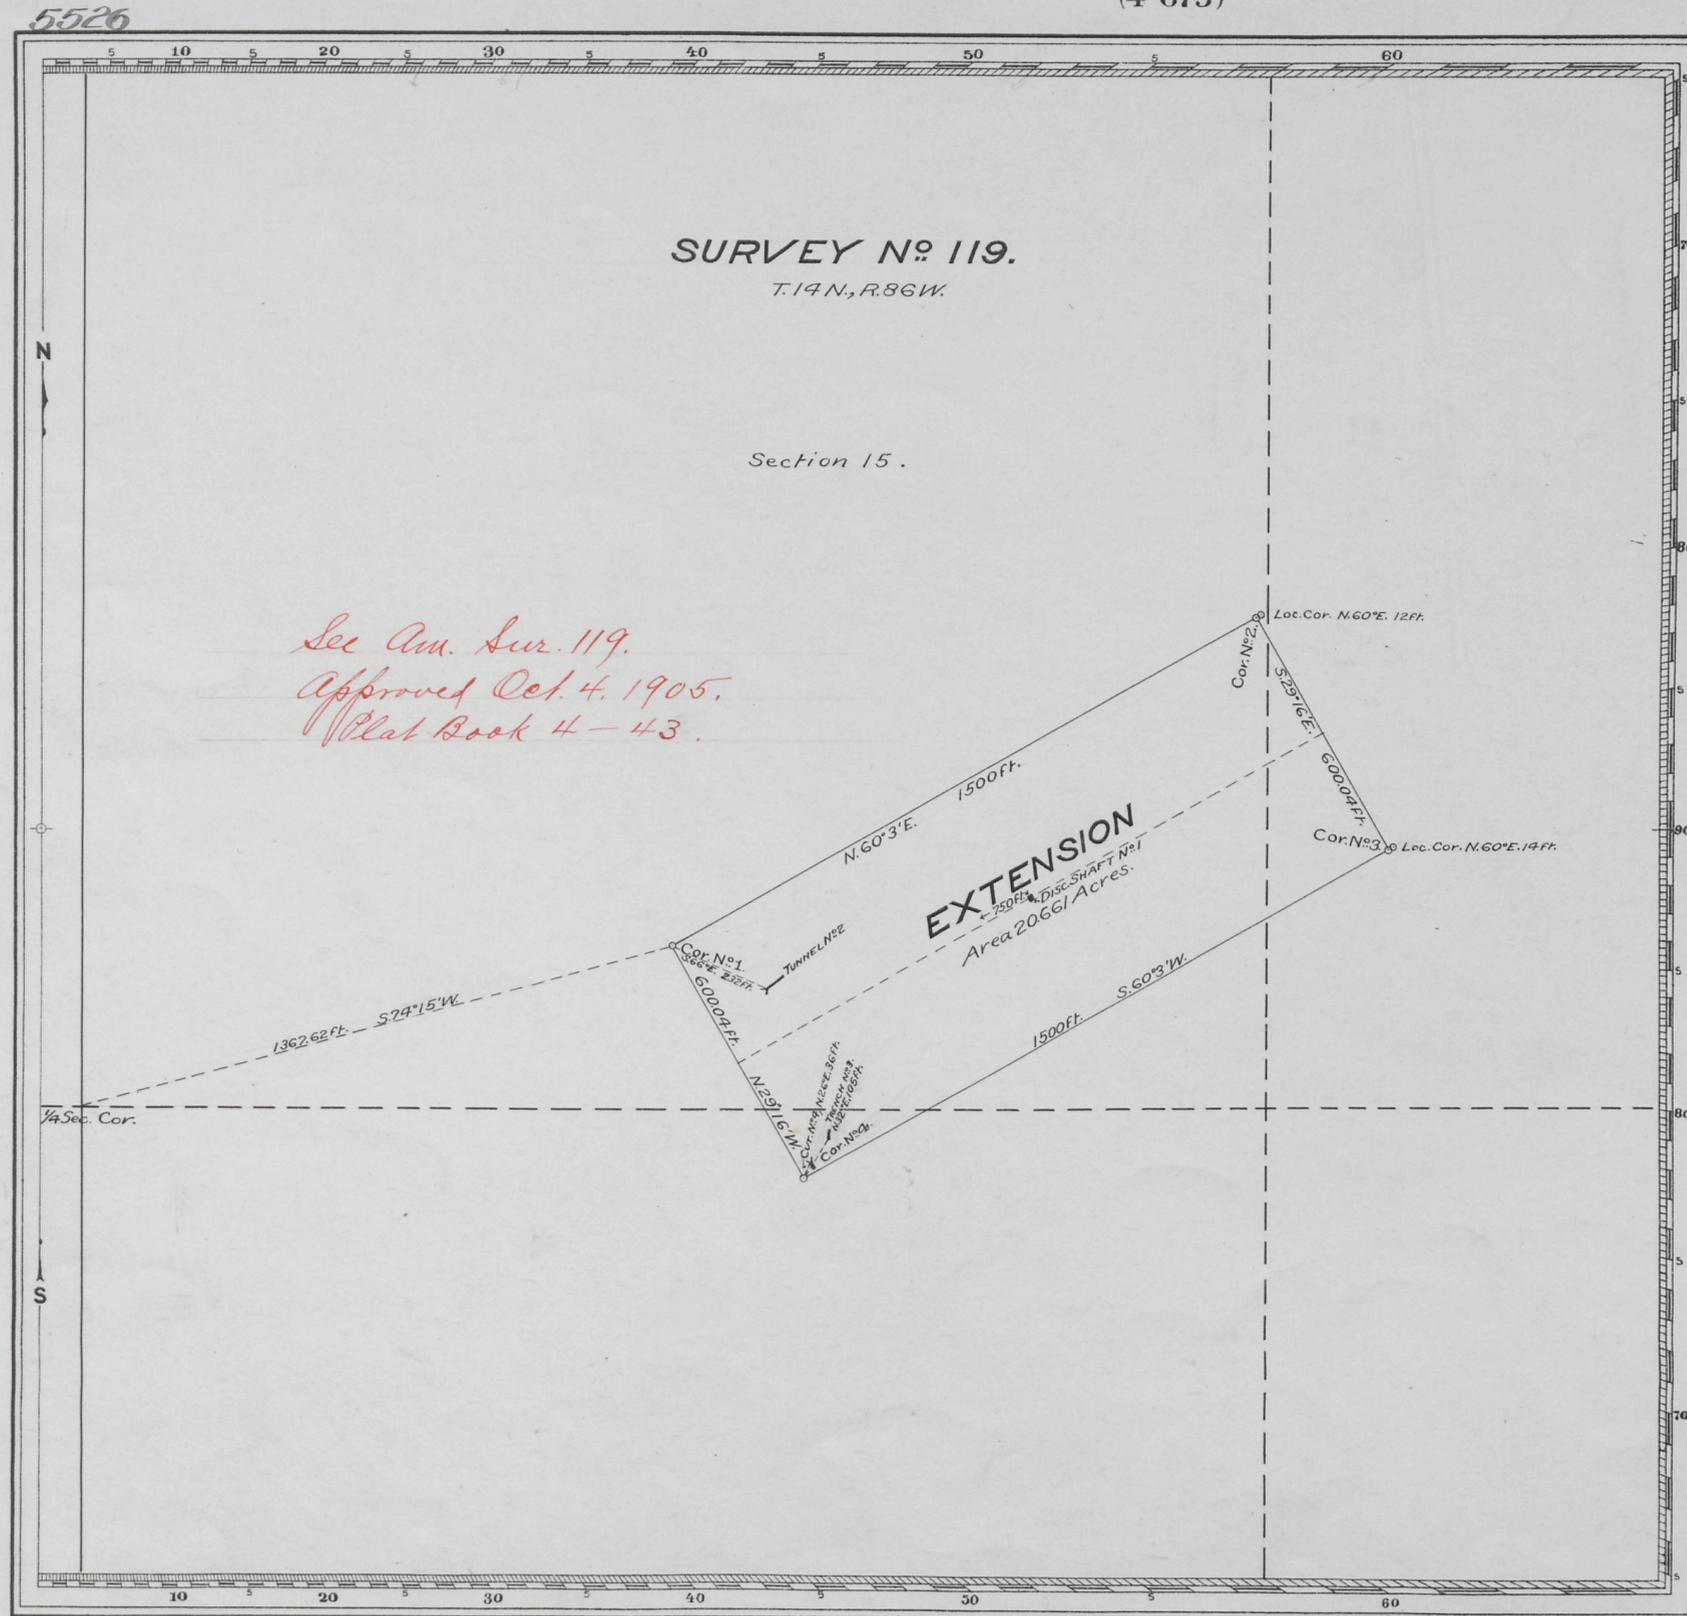

See Am. Sur. 119.
Approved Oct. 4. 1905.
Plat Book 4-43.

Claim Located August 3, 1898

Mineral Survey No. 119

L.O.T. No. _____
Cheyenne Land District.

PLAT
OF THE CLAIM OF

Stephen Klais.
KNOWN AS THE

EXTENSION LODE

IN BATTLE LAKE MINING DISTRICT,
CARBON COUNTY, WYOMING
Containing an Area of 20.661 Acres.
Scale of 300 Feet to the inch.
Variation 15° 30' E.

SURVEYED OCTOBER 23 - DECEMBER 10, 1900, BY
Robert Z. McCoy,
U.S. Deputy Mineral Surveyor,

The Original Field Notes of the Survey of the Mining Claim of
Stephen Klais
known as the

EXTENSION LODE

from which this plat has been made under my direction,
have been examined and approved, and are on file in this office;
and I hereby certify that they furnish such an accurate description
of said Mining Claim as will, if incorporated into a patent,
serve fully to identify the premises, and that such reference
is made therein to natural objects or permanent monuments
as will perpetuate and fix the locus thereof.

I further certify that Five Hundred Dollars worth of labor has
been expended or improvements made upon said Mining
Claim by claimant or his grantors, and that
said improvements consist of
The Discovery Shaft, one Tunnel, one
Trench and one Cut.

that the location of said improvements is correctly shown
upon this plat, and that no portion of said labor or im-
provements has been included in the estimate of expendi-
tures upon any other claim.

And I further certify that this is a correct plat of said Mining
Claim made in conformity with said original field notes of the
survey thereof, and the same is hereby approved.

U.S. Surveyor General's Office *Alpheus P. Hanson*
Cheyenne, Wyoming U.S. Surveyor General for
January 7, 1901 Wyoming.

A.L.R.


ENT. NO. 196
PAT. NO. _____
U.S. NO. 56

See Record Book Pg 14
Survey 93

Filed JAN 7 1901

(4-675)

5527

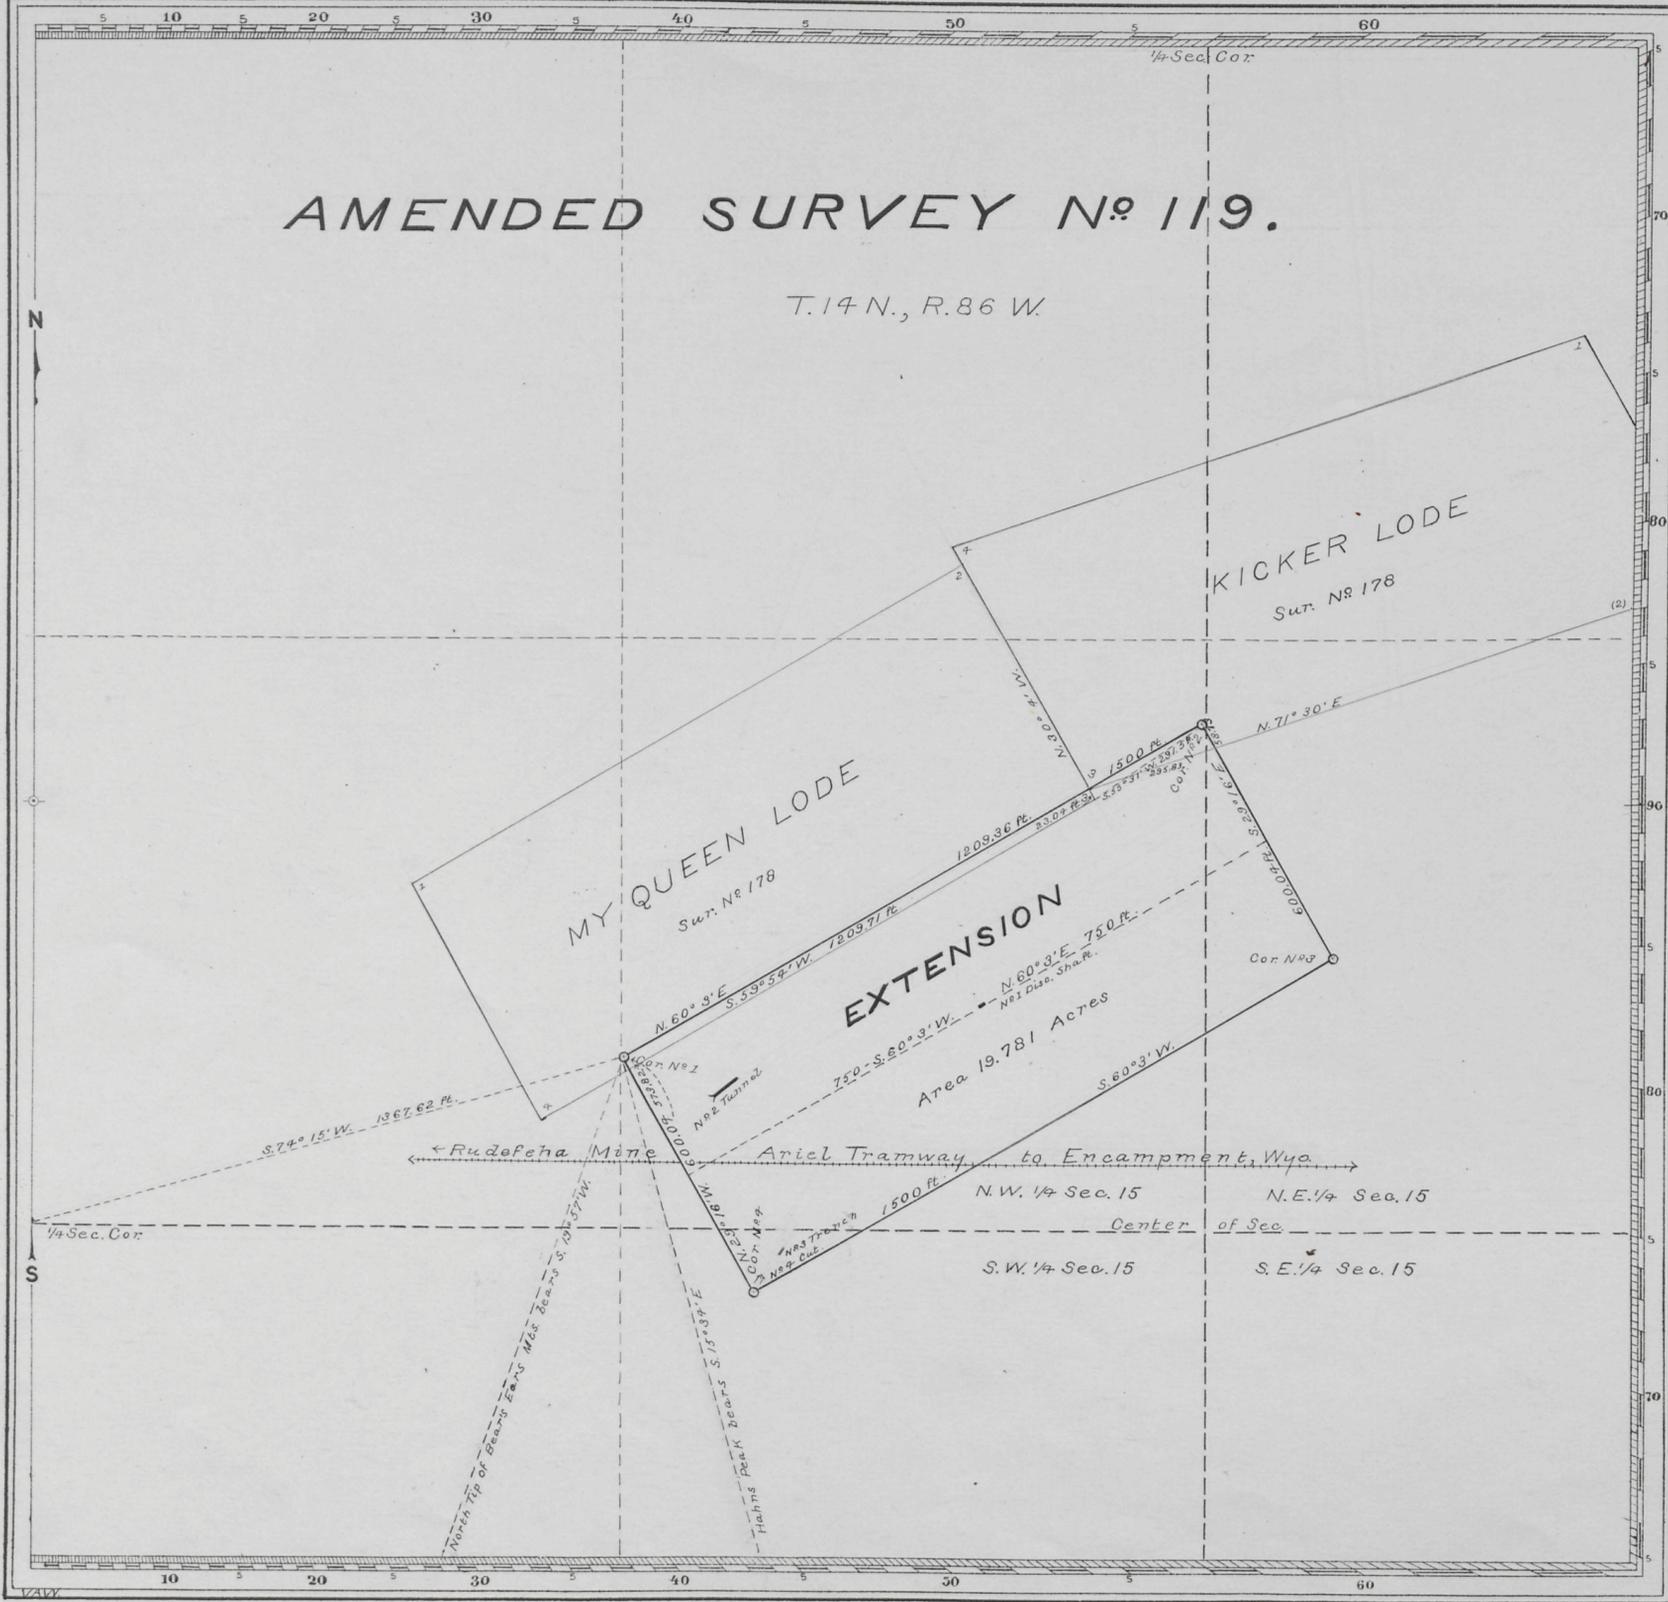

Claim Surveyed October 23, 1900.
 Amended
 Mineral Survey No 119

Lot No
 Cheyenne Land District.

PLAT
 OF THE CLAIM OF
 Thomas F. Noon.
 KNOWN AS THE
EXTENSION LODE

IN BRIDGER, BATTLE LAKE MINING DISTRICTS,
 CARBON COUNTY, WYOMING
 Containing an Area of 19.781 Acres.
 Scale of 300 Feet to the inch.
 Variation 15° 30' E.

SURVEYED AUGUST 11, 1905 BY
 Robert Z. McCoy,
 U.S. Deputy Mineral Surveyor,

Amended
 The Original Field Notes of the Survey of the Mining Claim of
 Thomas F. Noon
 known as the

EXTENSION LODE

from which this plat has been made under my direction, have been examined and approved, and are on file in this office; and I hereby certify that they furnish such an accurate description of said Mining Claim as will, if incorporated into a patent, serve fully to identify the premises, and that such reference is made therein to natural objects or permanent monuments as will perpetuate and fix the locus thereof.

I further certify that Five Hundred Dollars worth of labor has been expended or improvements made upon said Mining Claim by claimant or his grantors, and that said improvements consist of
 1 Discovery Shaft, 1 Tunnel,
 1 Trench and 1 Cut.

that the location of said improvements is correctly shown upon this plat, and that no portion of said labor or improvements has been included in the estimate of expenditures upon any other claim.

And I further certify that this is a correct plat of said Mining Claim made in conformity with said original field notes of the amended survey thereof, and the same is hereby approved.

U.S. Surveyor General's Office
 Cheyenne, Wyoming
 October 4, 1905
 Wyoming.
Arthur P. Hamman
 U.S. Surveyor General for Wyoming.
 A.M.T.

ENT. NO. 196
 NOTES No. 10, 1905
 PAT. NO. 1257
 C.S. NO. 56

See Surv. 178 which is excluded

119-A #56