


(4-675)

5528

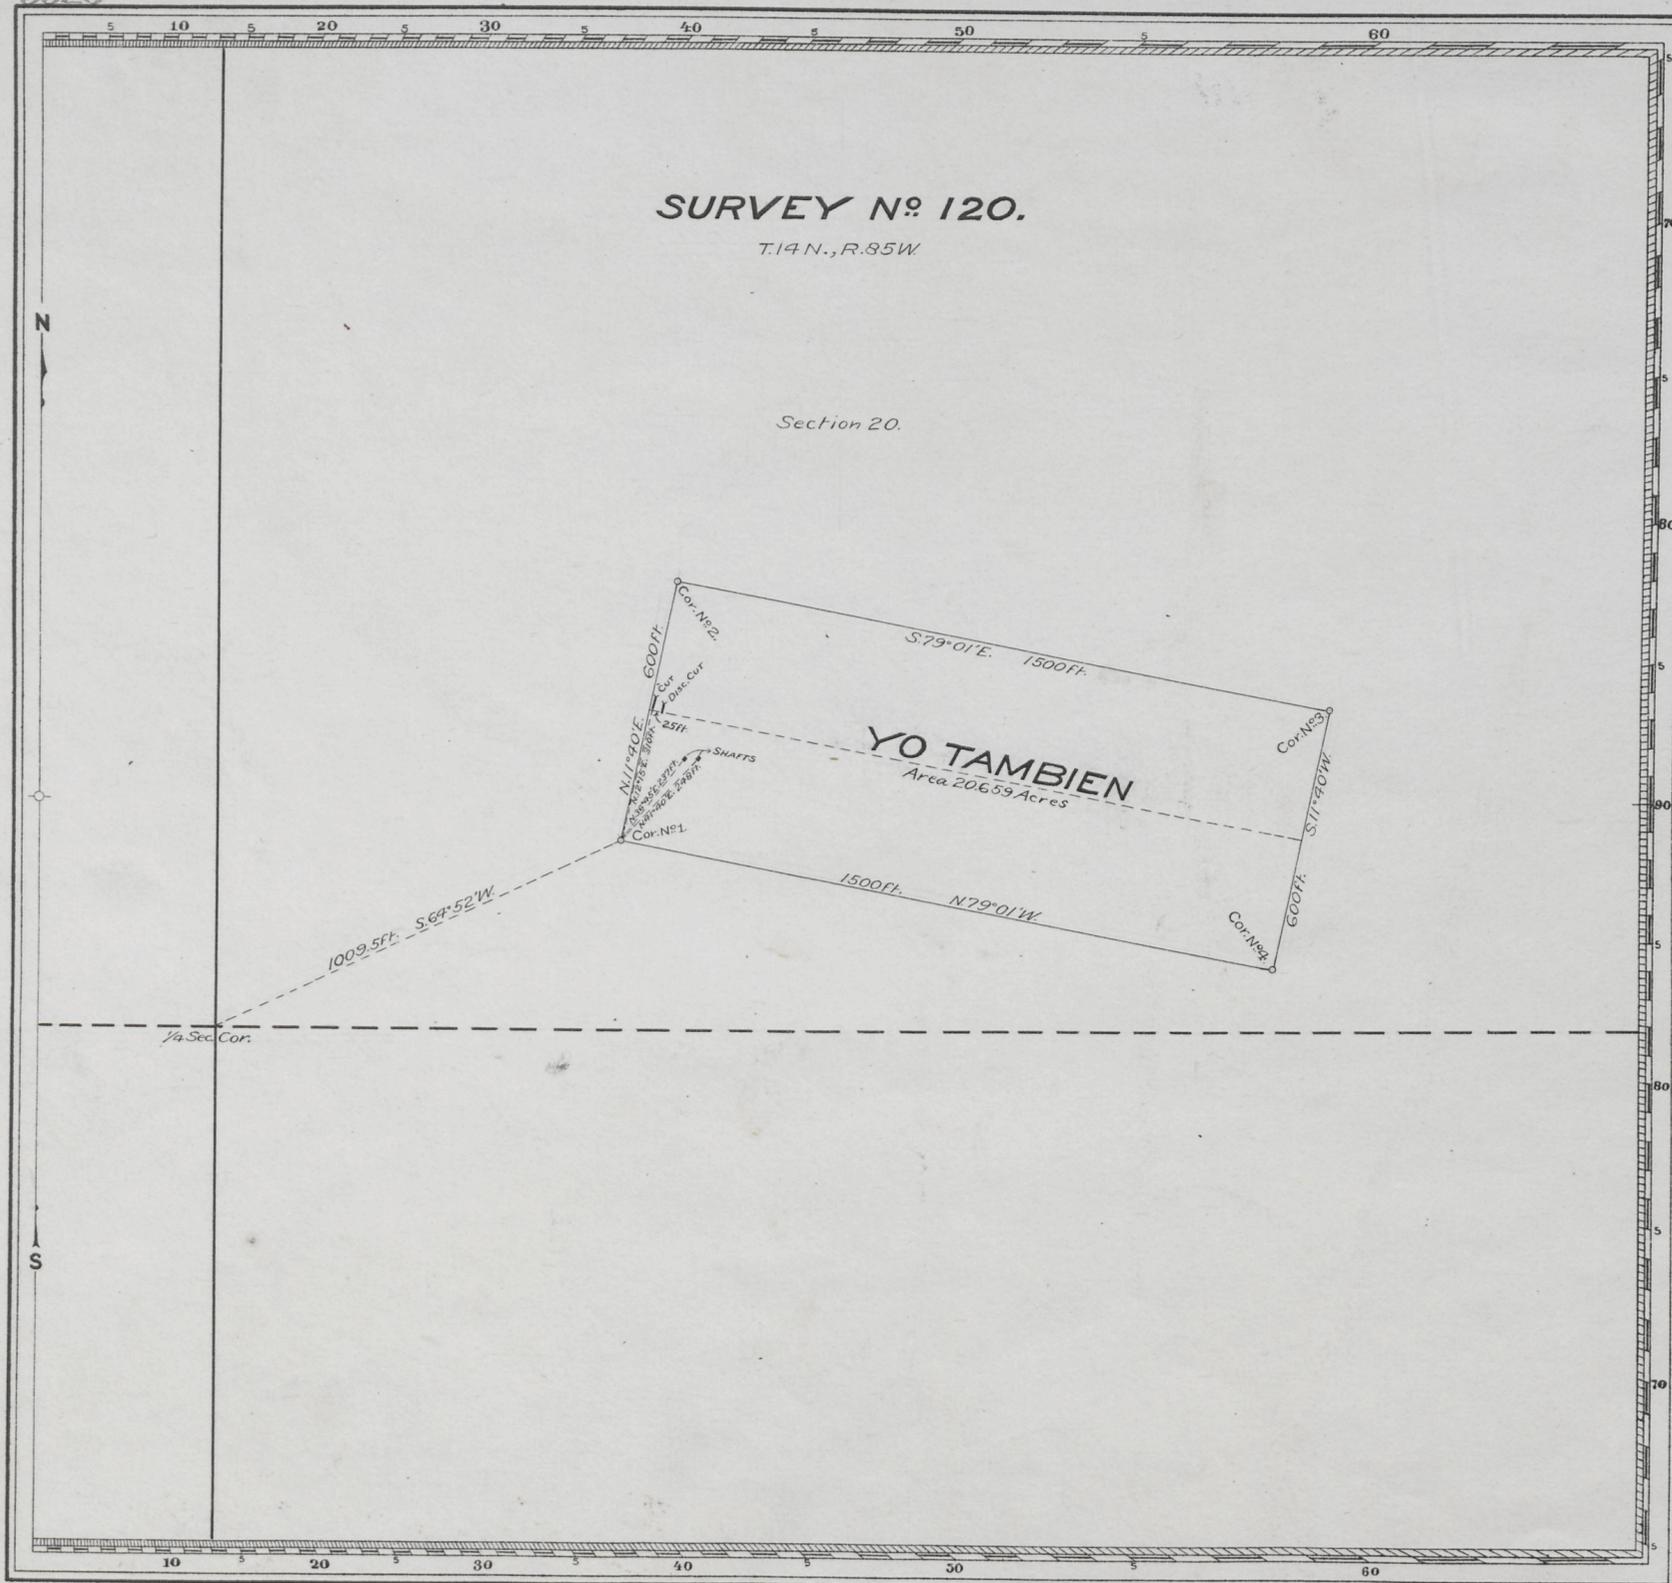

Orig.

Amended Location October 5, 1900.

Mineral Survey No 120

L.O.T. No _____
 Cheyenne Land District.

PLAT
 OF THE CLAIM OF

William Crim
 KNOWN AS THE

YO TAMBIEEN LODE

IN UPPER PLATTE MINING DISTRICT,
 CARBON COUNTY, WYOMING.

Containing an Area of 20659 Acres.
 Scale of 300 feet to the inch.
 Variation 15°20'E.

SURVEYED OCTOBER 20-25, 1900 BY
John S. Luckraft
 U.S. Deputy Mineral Surveyor,

The Original Field Notes of the Survey of the Mining Claim of
William Crim
 known as the

CS.

YO TAMBIEEN LODE

from which this plat has been made under my direction, have been examined and approved, and are on file in this office, and I hereby certify that they furnish such an accurate description of said Mining Claim as will, if incorporated into a patent, serve fully to identify the premises, and that such reference is made therein to natural objects or permanent monuments as will perpetuate and fix the locus thereof.

I further certify that Five Hundred Dollars worth of labor has been expended or improvements made upon said Mining Claim by claimant or his grantors, and that said improvements consist of

Two Cuts and two Shafts

that the location of said improvements is correctly shown upon this plat, and that no portion of said labor or improvements has been included in the estimate of expenditures upon any other claim.

And I further certify that this is a correct plat of said Mining Claim made in conformity with said original field notes of the survey thereof, and the same is hereby approved.

U.S. Surveyor General's Office. *Alphew. P. Hanson*
 Cheyenne, Wyoming. U.S. Surveyor General for
 January 3, 1901. Wyoming

Filed JAN 3 1901

I.B.M.

F.H.A. 94
 ENT. NO. 94 NOTES
 April 17, 1902
 PAT. NO. 35403. V
 C. S. NO. 86 P