


(4-675)

5533

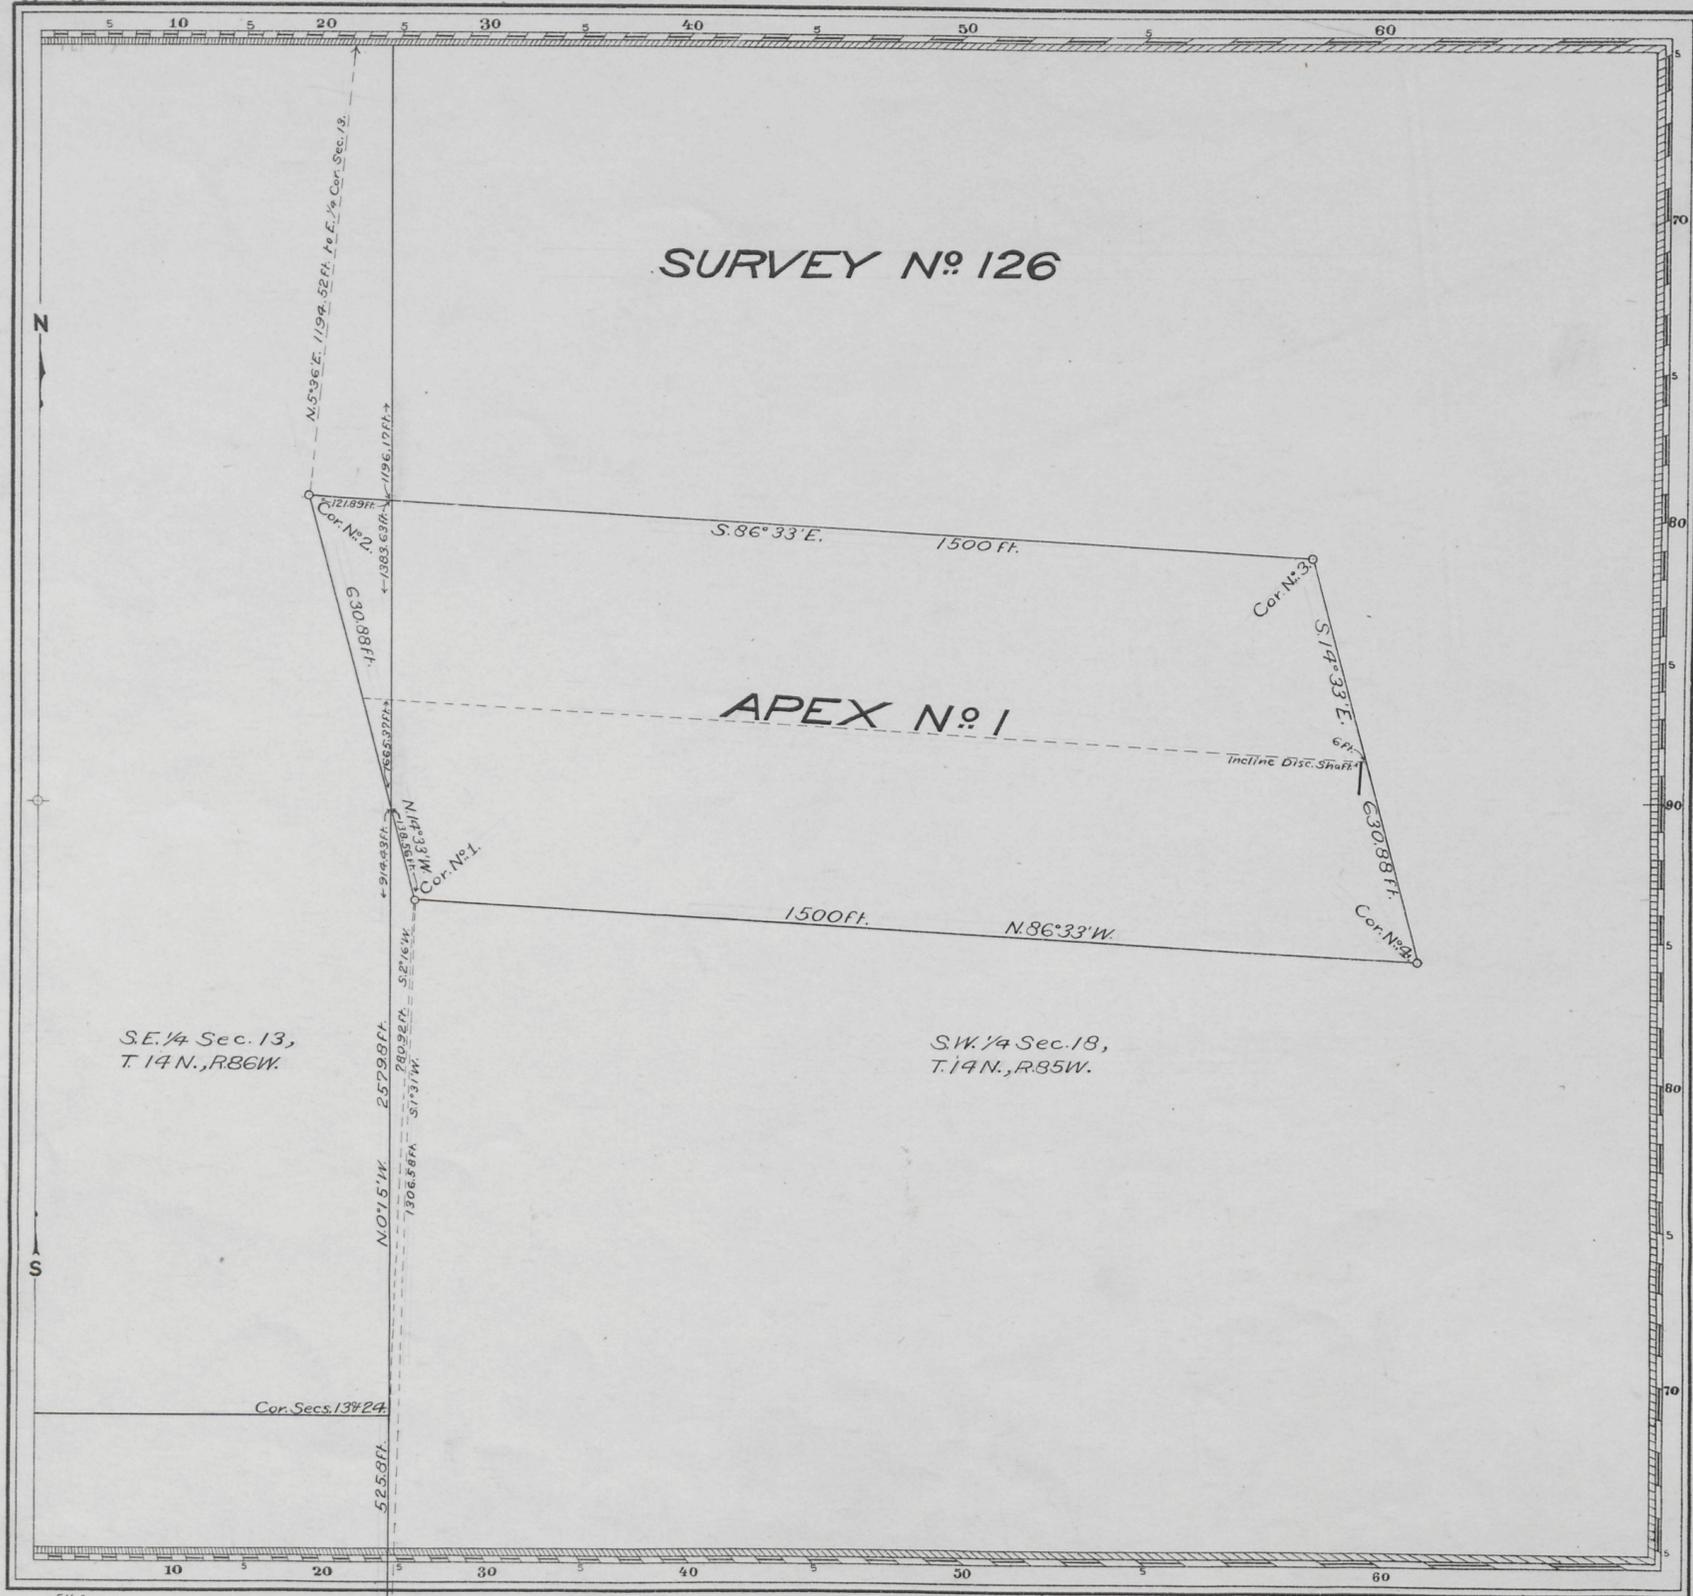

Claim Located August 5, 1899

Mineral Survey No 126

Lot No  
Cheyenne Land District.

**PLAT**  
OF THE CLAIM OF

The Battle Lake Copper Exploration Co.  
KNOWN AS THE

**APEX NO. 1 LODE**

IN UPPER PLATTE & BATTLE LAKE MINING DISTRICTS  
CARBON COUNTY, WYOMING  
Containing an Area of 2066.1 Acres.  
Scale of 200 Feet to the inch.  
Variation 15° 30' E.

SURVEYED MARCH 18-19, 1901 BY  
Robert Z. McCoy,  
U.S. Deputy Mineral Surveyor,

The Original Field Notes of the Survey of the Mining Claim of  
The Battle Lake Copper Exploration Co.  
known as the

Apex No. 1 Lode

from which this plat has been made under my direction, have been examined and approved, and are on file in this office, and I hereby certify that they furnish such an accurate description of said Mining Claim as will, if incorporated into a patent, serve fully to identify the premises, and that such reference is made therein to natural objects or permanent monuments as will perpetuate and fix the locus thereof.

I further certify that Five Hundred Dollars worth of labor has been expended or improvements made upon said Mining Claim by claimant or its grantors, and that said improvements consist of

The Incline Discovery Shaft

that the location of said improvements is correctly shown upon this plat, and that no portion of said labor or improvements has been included in the estimate of expenditures upon any other claim.

And I further certify that this is a correct plat of said Mining Claim made in conformity with said original field notes of the survey thereof, and the same is hereby approved.

U.S. Surveyor General's Office  
Cheyenne, Wyoming  
April 20, 1901

U.S. Surveyor General for  
Wyoming

ENTL. NO. 113  
NOTICE  
April 17 1903  
PAT. NO. 36335  
C. S. NO. 54 P

Cor. Secs. 18 & 19