


(4-675)

5534

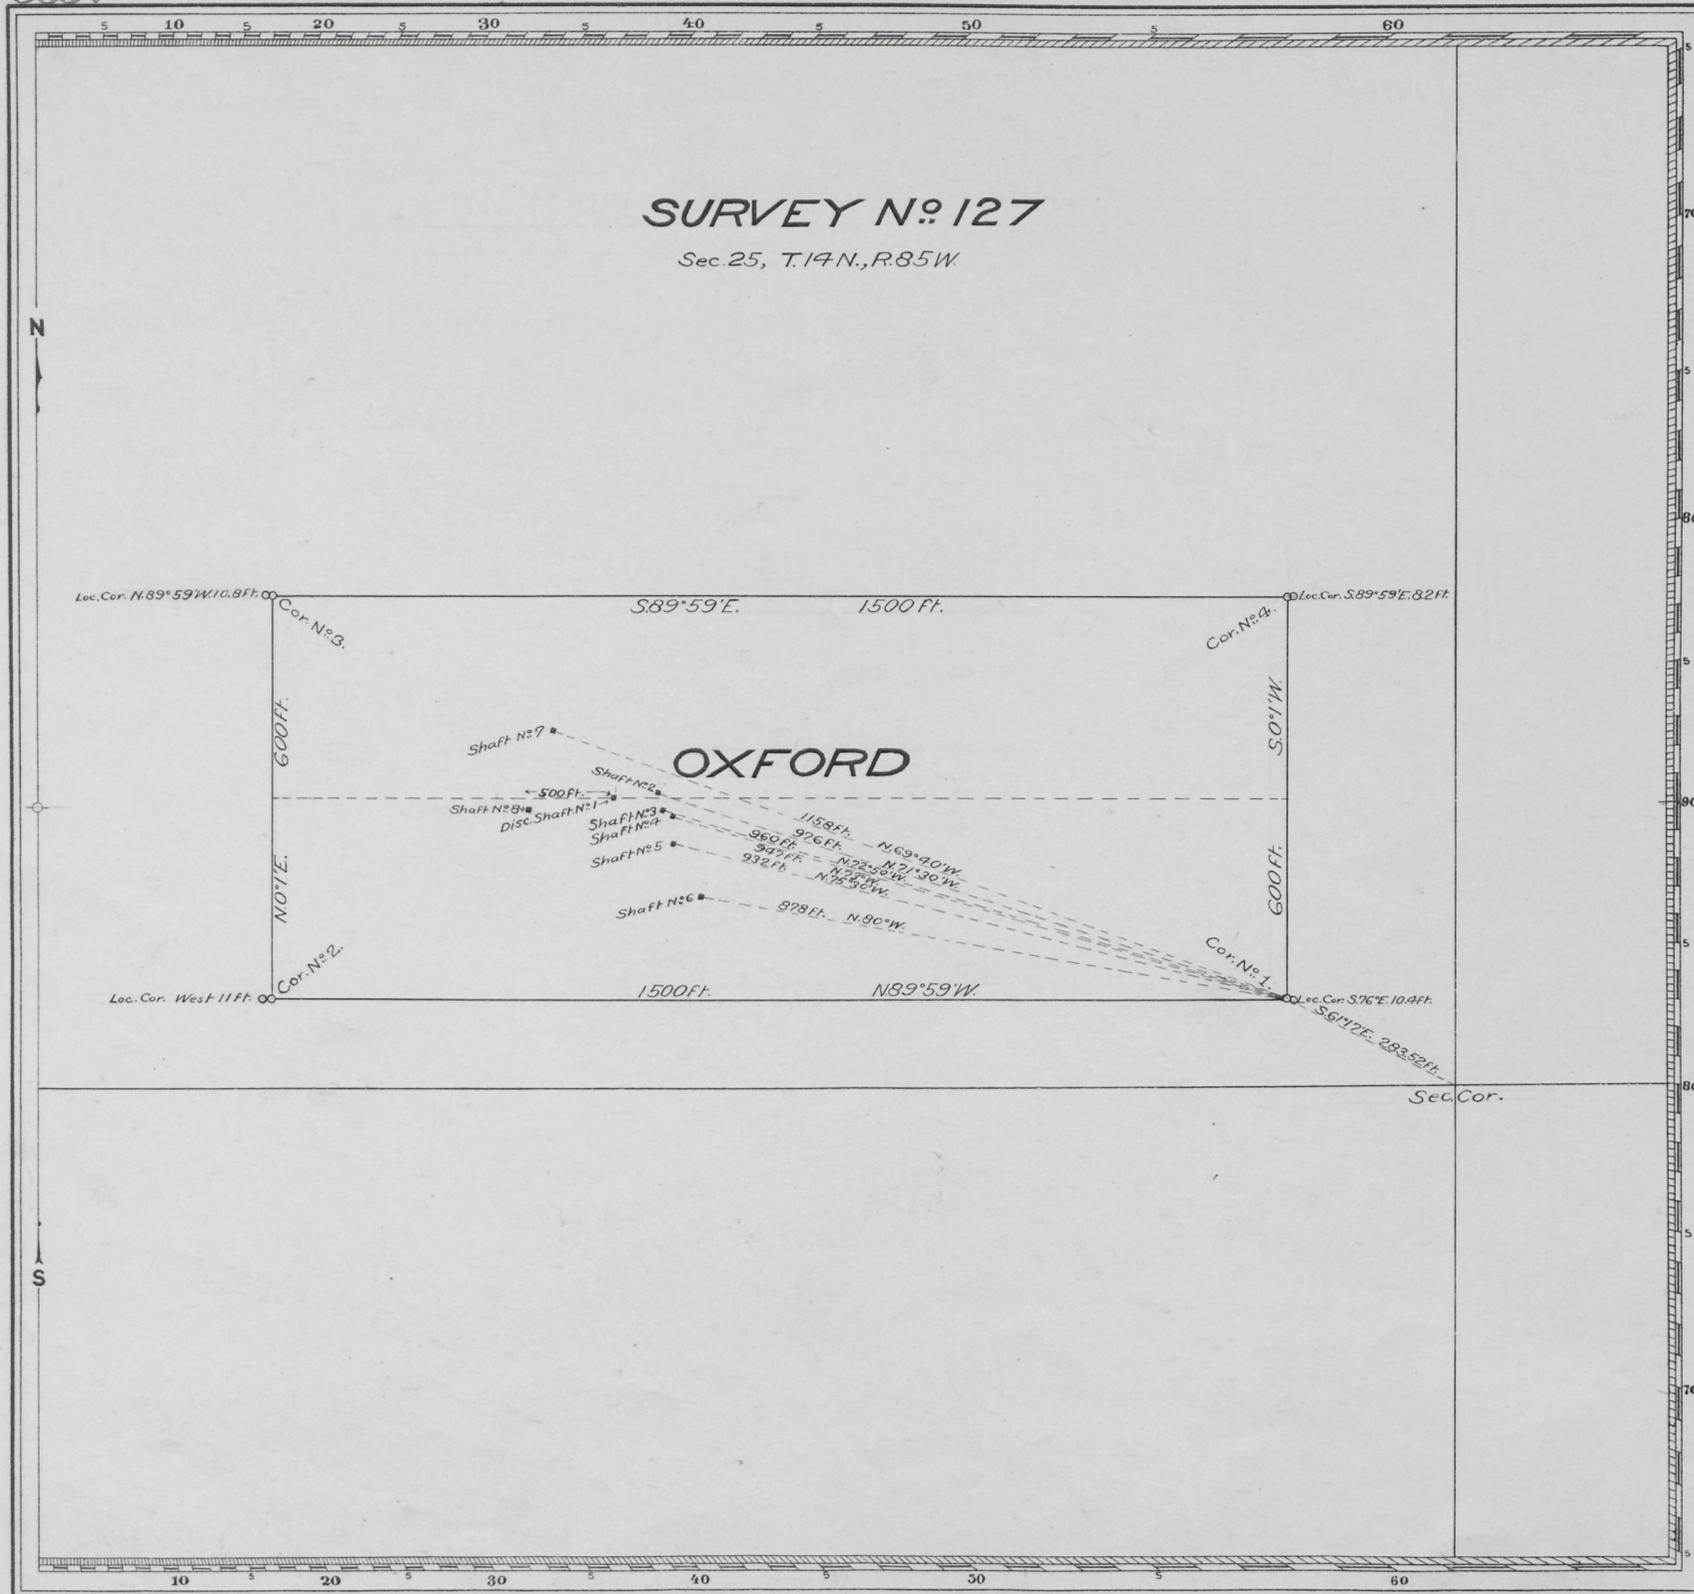

Claim Located December 22, 1900

Mineral Survey N° 127.

L.O.T. N°
Cheyenne Land District.

PLAT
OF THE CLAIM OF

The Battle Lake Copper Exploration Co.
KNOWN AS THE

OXFORD LODGE

IN UPPER PLATTE MINING DISTRICT,
CARBON COUNTY, WYOMING
Containing an Area of 20.661 Acres.
Scale of 200 Feet to the inch.
Variation 15° 00' E.

SURVEYED JANUARY 14-16, 1901. BY
Robert Z. McCoy,
U.S. Deputy Mineral Surveyor,

The Original Field Notes of the Survey of the Mining Claim of
The Battle Lake Copper Exploration Co.
known as the

OXFORD LODGE.

from which this plat has been made under my direction, have been examined and approved, and are on file in this Office; and I hereby certify that they furnish such an accurate description of said Mining Claim, as will, if incorporated into a patent, serve fully to identify the premises, and that such reference is made therein to natural objects or permanent monuments as will perpetuate and fix the locus thereof. I further certify that Five Hundred Dollars worth of labor has been expended or improvements made upon said Mining Claim by claimant or its grantors, and that said improvements consist of

The Discovery Shaft and six Shafts

that the location of said improvements is correctly shown upon this plat, and that no portion of said labor or improvements has been included in the estimate of expenditures upon any other claim.

And I further certify that this is a correct plat of said Mining Claim made in conformity with said original field notes of the survey thereof, and the same is hereby approved.

U.S. Surveyor General's Office, Cheyenne, Wyoming
Cheyenne, Wyoming, U.S. Surveyor General for
March 23, 1901 Wyoming

104
NOTES
Aug 15, 1902.
PAT. NO. 35834
U.S. NO. 88