


(4-675)

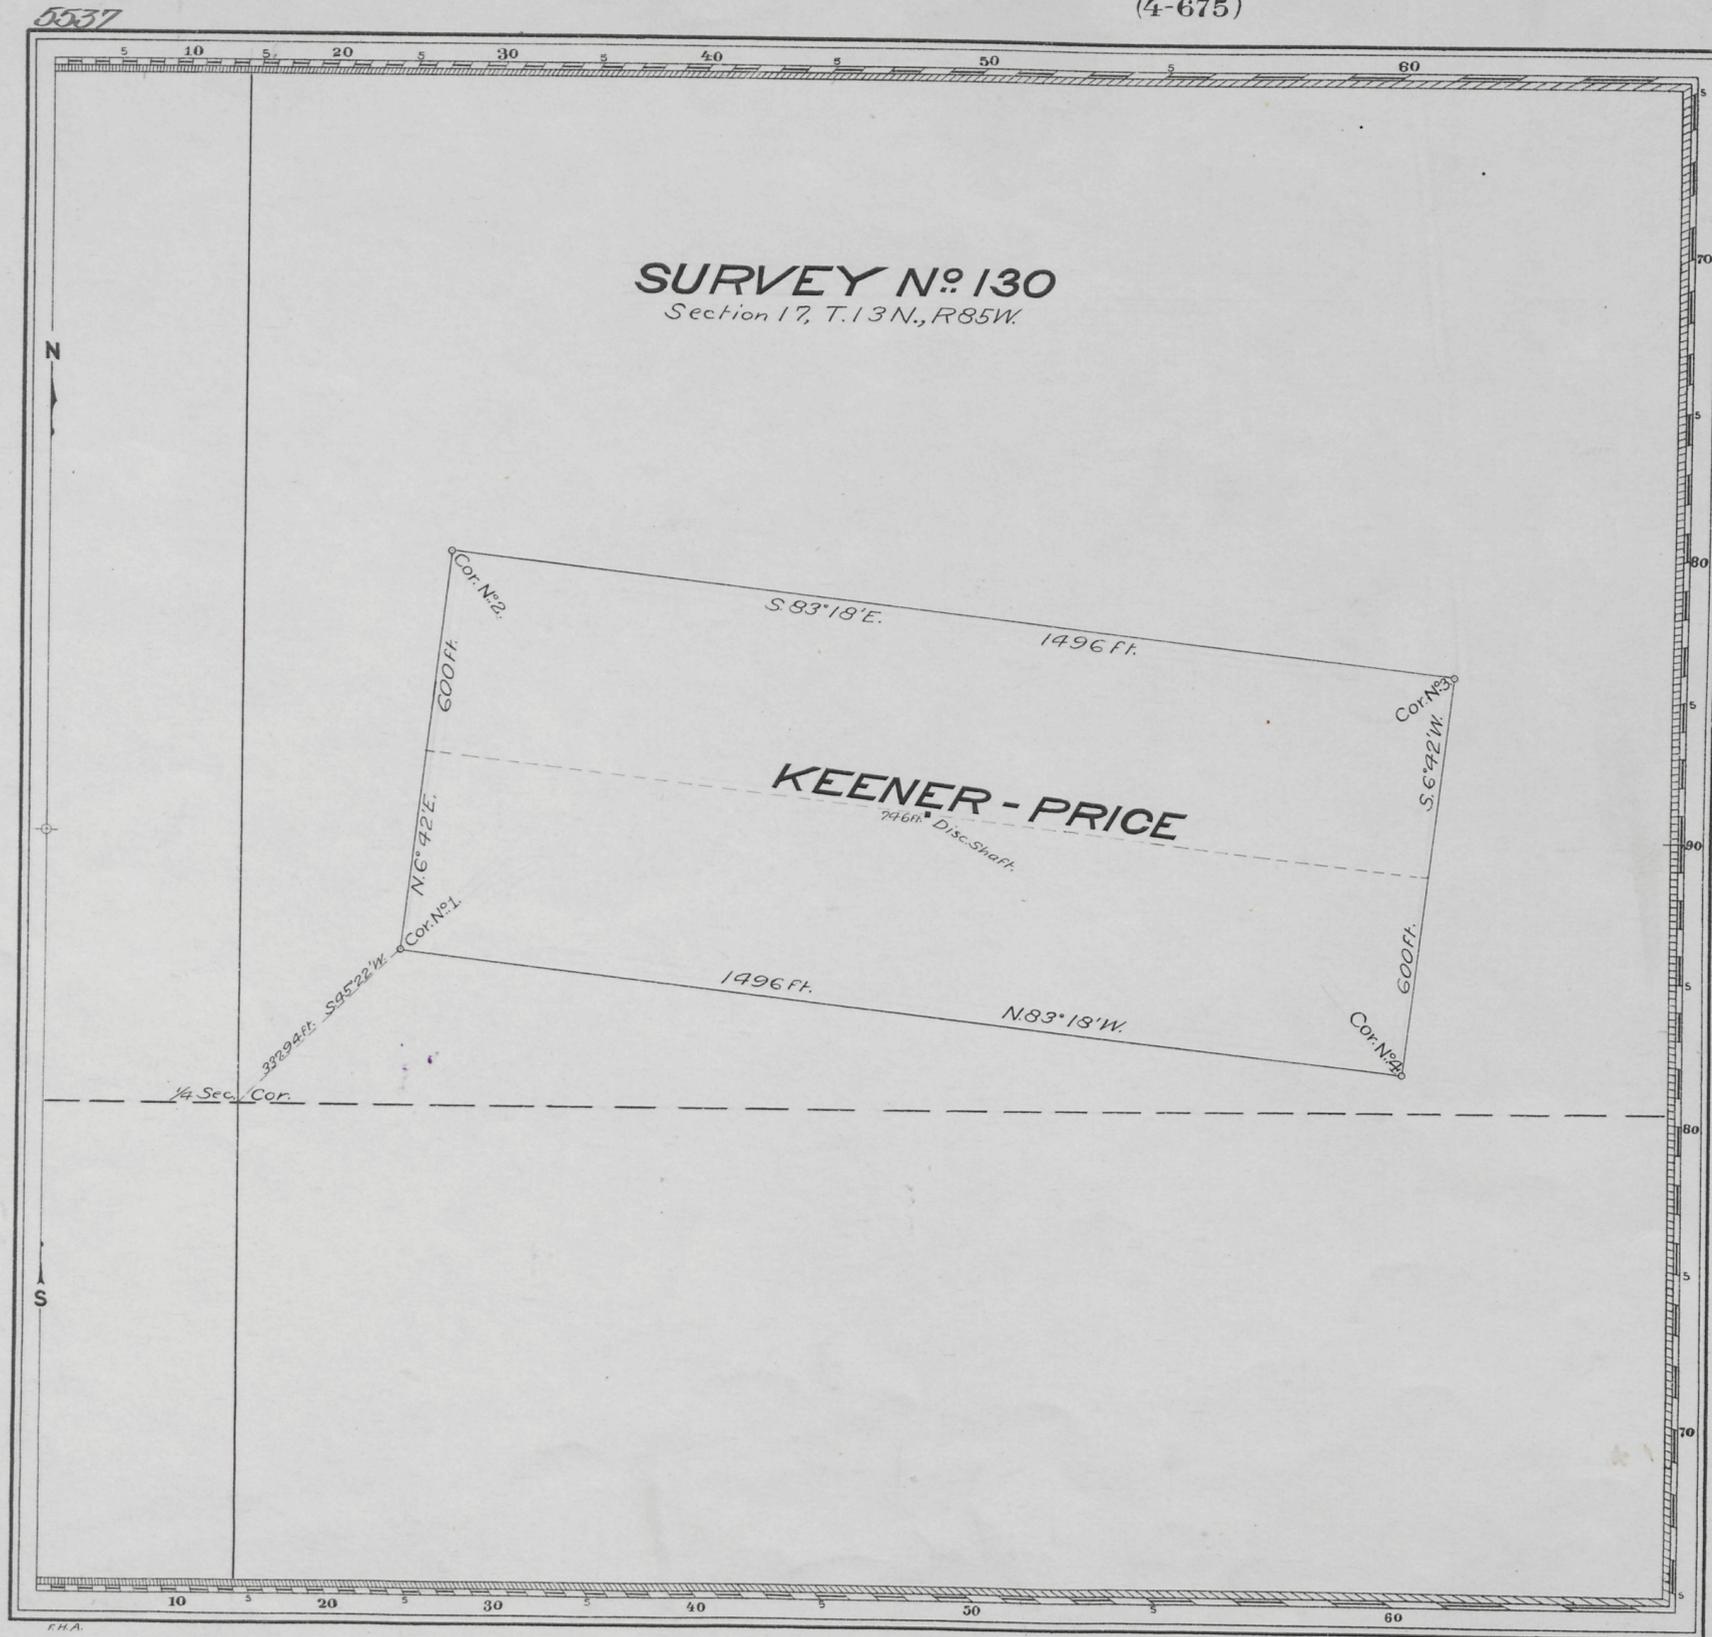

Amended Location September 29, 1900

Mineral Survey No. 130

Lot No. _____
Cheyenne Land District.

PLAT
OF THE CLAIM OF

George L. Keener, J. O. B. Keener, and Frank F. Costello
KNOWN AS THE

KEENER-PRICE LODGE

IN BATTLE LAKE MINING DISTRICT,
CARBON COUNTY, WYOMING
Containing an Area of 20.606 Acres.
Scale of 200 Feet to the inch.
Variation 15° 20' E.

SURVEYED FEBRUARY 15-18, 1901 BY
John S. Luckraft,
U.S. Deputy Mineral Surveyor,

The Original Field Notes of the Survey of the Mining Claim of
George L. Keener, J. O. B. Keener and Frank F. Costello
known as the

Keener-Price Lode

from which this plat has been made under my direction,
have been examined and approved, and are on file in this office;
and I hereby certify that they furnish such an accurate description
of said Mining Claim, as will, if incorporated into a patent,
serve fully to identify the premises, and that such reference
is made therein to natural objects or permanent monuments
as will perpetuate and fix the locus thereof.

I further certify that Five Hundred Dollars worth of labor has
been expended or improvements made upon said Mining
Claim by claimant or their grantors, and that
said improvements consist of

The Discovery Shaft.

that the location of said improvements is correctly shown
upon this plat, and that no portion of said labor or im-
provements has been included in the estimate of expendi-
tures upon any other claim.

And I further certify that this is a correct plat of said Mining
Claim made in conformity with said original field notes of the
survey thereof, and the same is hereby approved.

U.S. Surveyor General's Office *Stephen P. Hanson*
Cheyenne Wyoming U.S. Surveyor General for
April 10, 1901 Wyoming

A.L.R.