


(4-675)

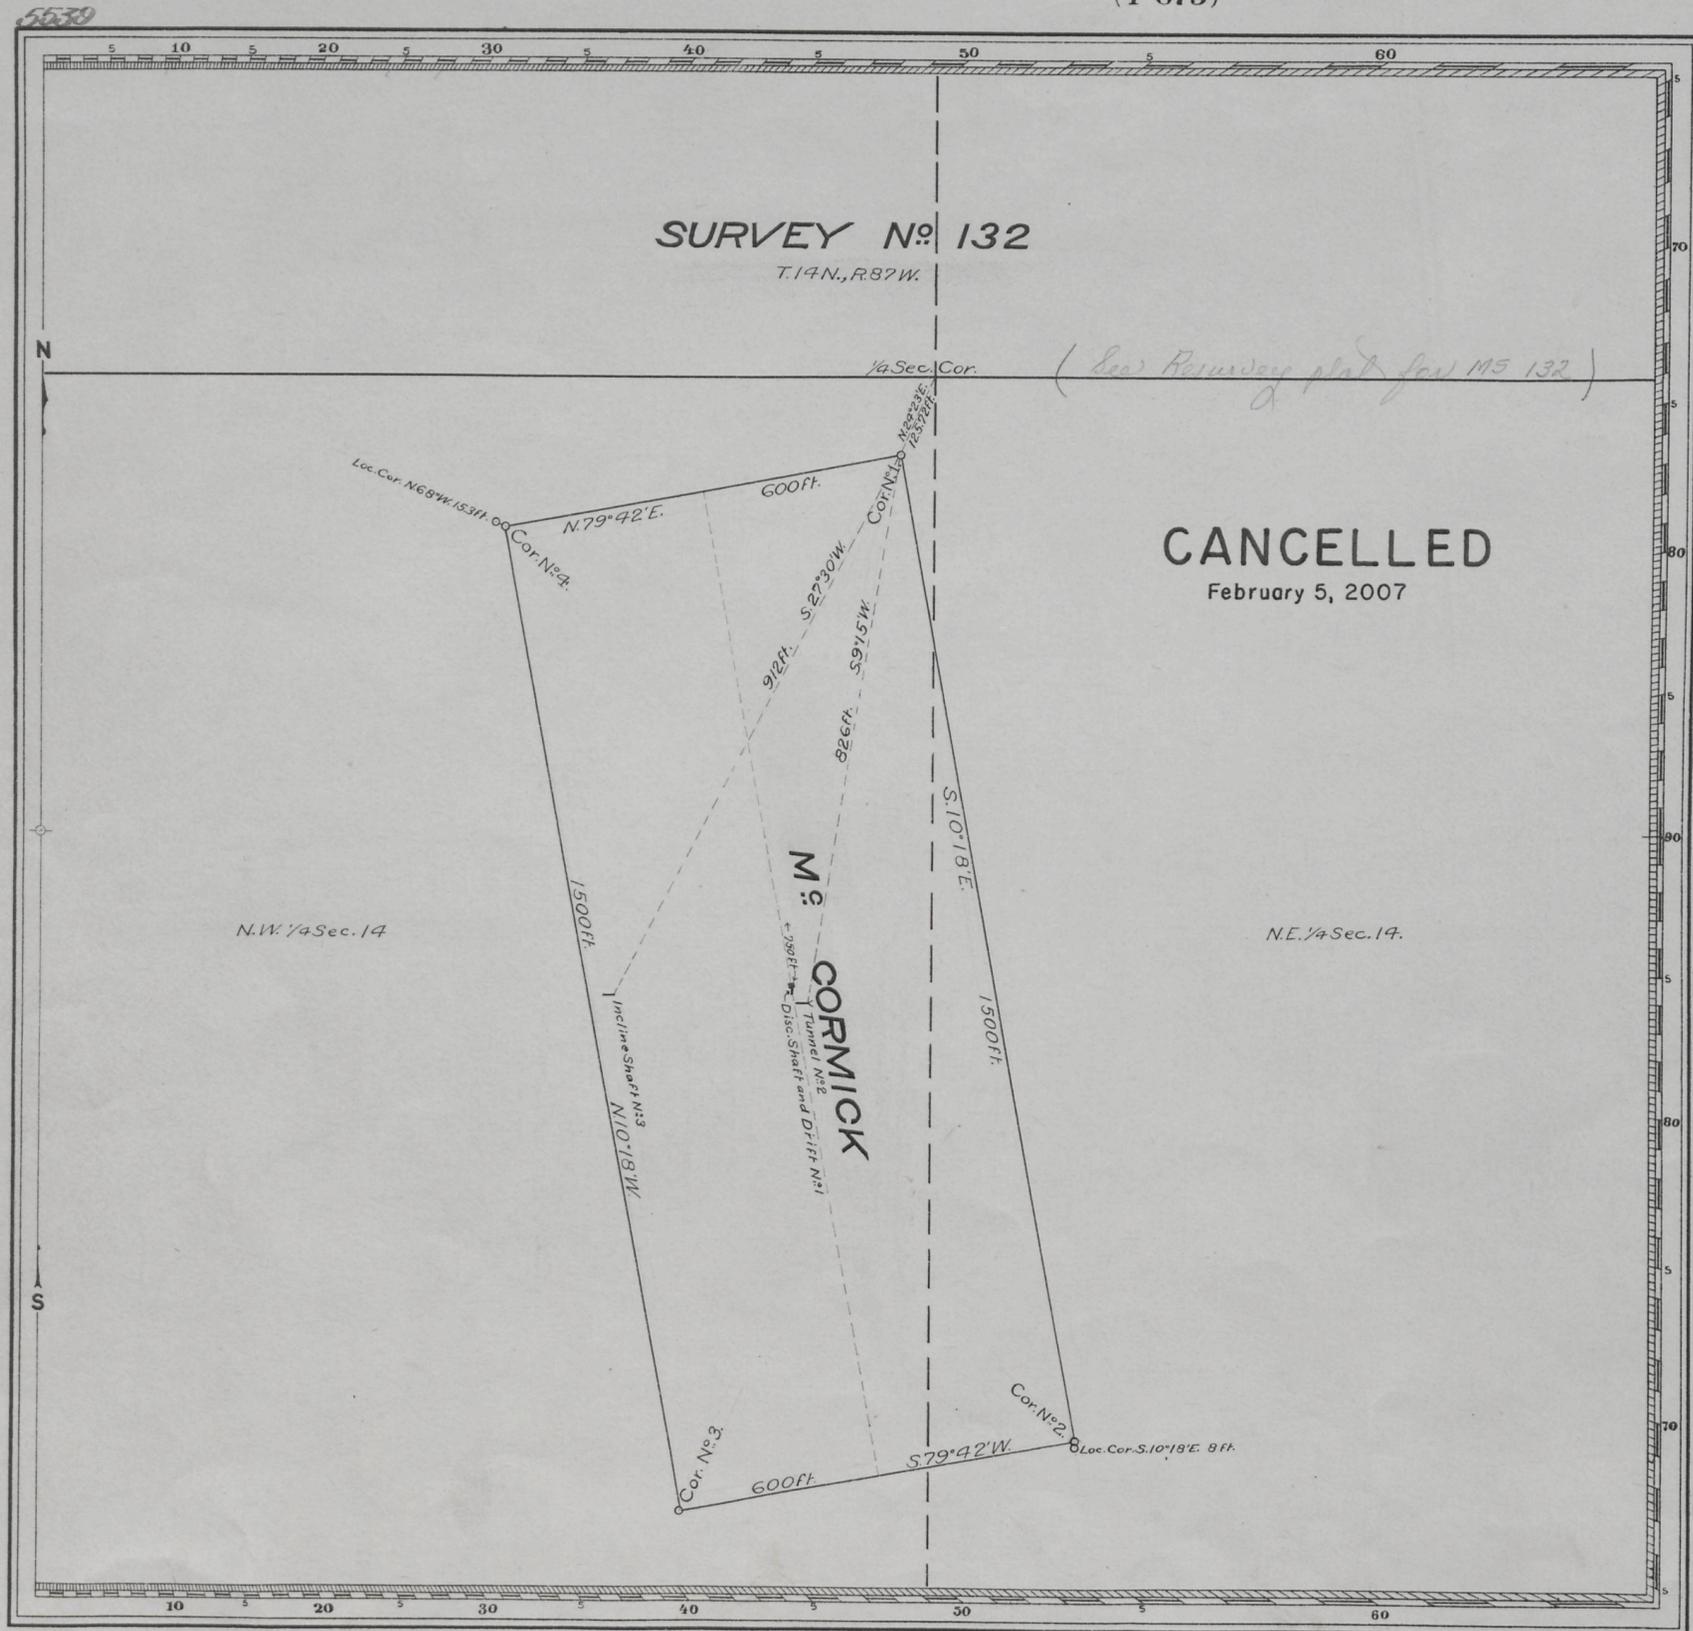

Claim Located January 17, 1897

Mineral Survey No 132

LOT No
Cheyenne Land District.

PLAT

OF THE CLAIM OF

J.D. Morrison, et al
KNOWN AS THE

Mc CORMICK LODGE

IN SANDSTONE & BATTLE LAKE MINING DISTRICTS,
CARBON COUNTY, WYOMING.

Containing an Area of 20.661 Acres.

Scale of 200 Feet to the inch.

Variation 15° 38' E

SURVEYED MARCH 1-7, 1901 BY

Robert Z. McCoy,

U.S. Deputy Mineral Surveyor,

The Original Field Notes of the Survey of the Mining Claim of
J.D. Morrison, et al

known as the

McCormick Lode

CANCELLED

from which this plat has been made under my direction, have been examined and approved, and are on file in this office, and I hereby certify that they furnish such an accurate description of said Mining Claim as will, if incorporated into a patent, serve fully to identify the premises, and that such reference is made therein to natural objects or permanent monuments as will perpetuate and fix the locus thereof.

I further certify that Five Hundred Dollars worth of labor has been expended or improvements made upon said Mining Claim by claimant or their grantors, and that said improvements consist of

The Discovery Shaft and Drift; one Tunnel; and one Incline Shaft that the location of said improvements is correctly shown upon this plat, and that no portion of said labor or improvements has been included in the estimate of expenditures upon any other claim.

And I further certify that this is a correct plat of said Mining Claim made in conformity with said original field notes of the survey thereof, and the same is hereby approved.

U.S. Surveyor General's Office *Stephen P. Hanson*

Cheyenne, Wyoming U.S. Surveyor General for

April 19, 1901 Wyoming

I.B.M.

FILE NO. 348