


Accession No. 5540

(4-675)

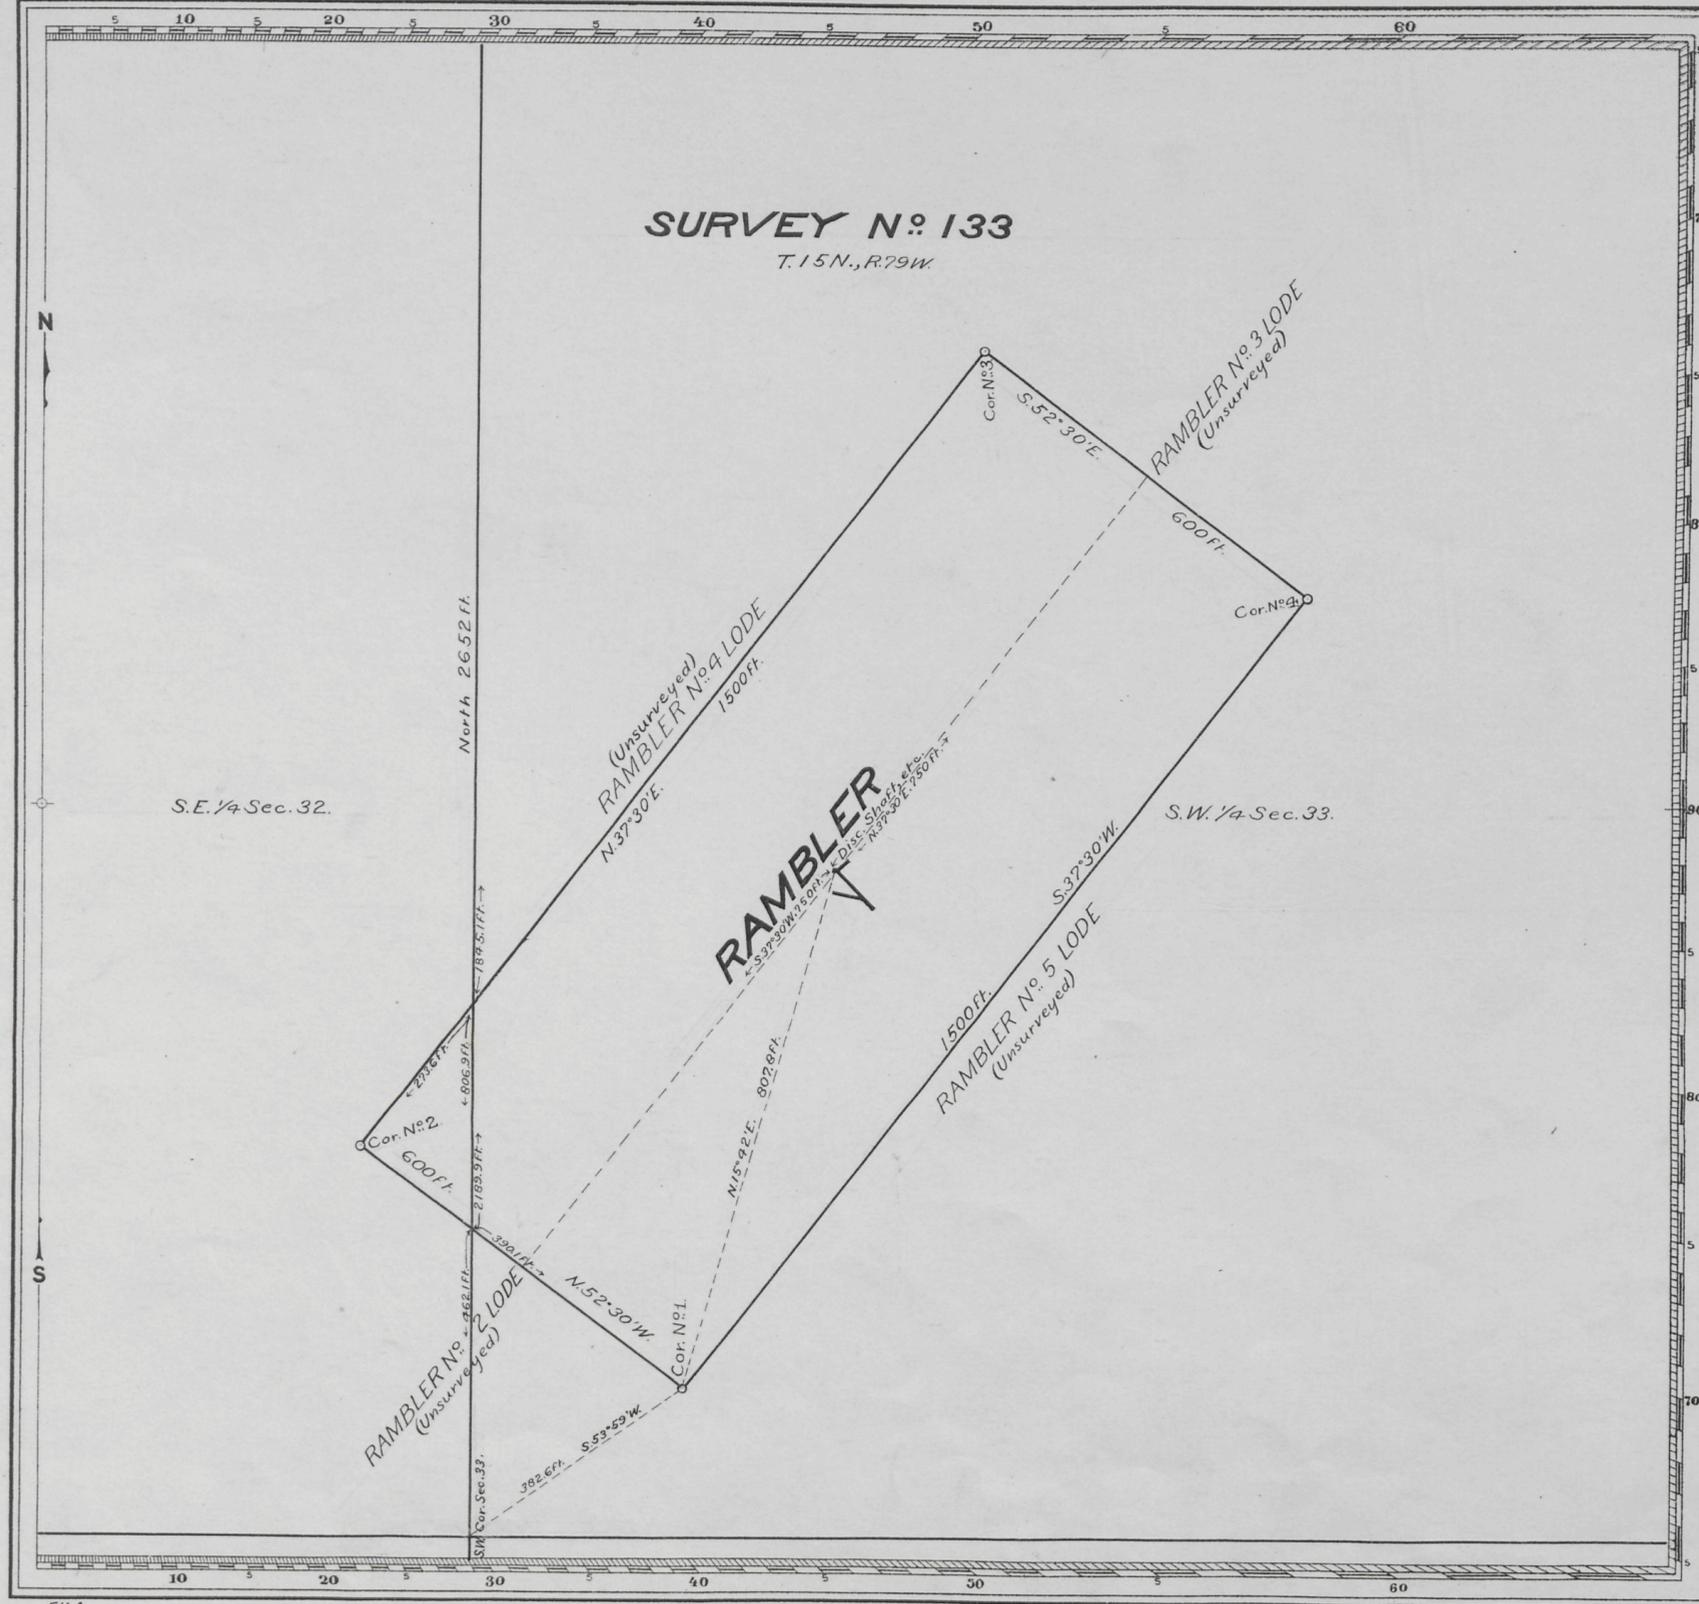

Claim Located
 Amended Location July 12, 1901
 Mineral Survey No. 133

L.O.T. No.
 Cheyenne Land District.

PLAT

OF THE CLAIM OF

The Rambler Copper Company
 KNOWN AS THE

RAMBLER LODE

IN DOUGLAS CREEK MINING DISTRICT,
 ALBANY COUNTY, WYOMING
 Containing an Area of 20662 Acres.
 Scale of 200 Feet to the inch.
 Variation 15° 2' E.

SURVEYED AUGUST 9, 1901 BY
 Charles Bellamy
 U.S. Deputy Mineral Surveyor,

The Original Field Notes of the Survey of the Mining Claim of
 The Rambler Copper Company
 known as the

RAMBLER LODE

from which this plat has been made under my direction, have been examined and approved, and are on file in this office, and I hereby certify that they furnish such an accurate description of said Mining Claim as will, if incorporated into a patent, serve fully to identify the premises, and that such reference is made therein to natural objects or permanent monuments as will perpetuate and fix the locus thereof.

I further certify that Five Hundred Dollars worth of labor has been expended or improvements made upon said Mining Claim by claimant or their grantors, and that said improvements consist of The Discovery Shaft, Incline Shaft, Working Shaft, and two Chambers.

that the location of said improvements is correctly shown upon this plat, and that no portion of said labor or improvements has been included in the estimate of expenditures upon any other claim.

And I further certify that this is a correct plat of said Mining Claim made in conformity with said original field notes of the survey thereof, and the same is hereby approved.

U.S. Surveyor General's Office.
 Cheyenne, Wyoming
 September 26, 1901 Wyoming

Alfred P. Hammond
 U.S. Surveyor General for

ENT. NO. 117 NOTES
 Sep 19, 1903
 PAT. NO. 37089 V
 C. S. NO. 130 P

#130