


(4-675)

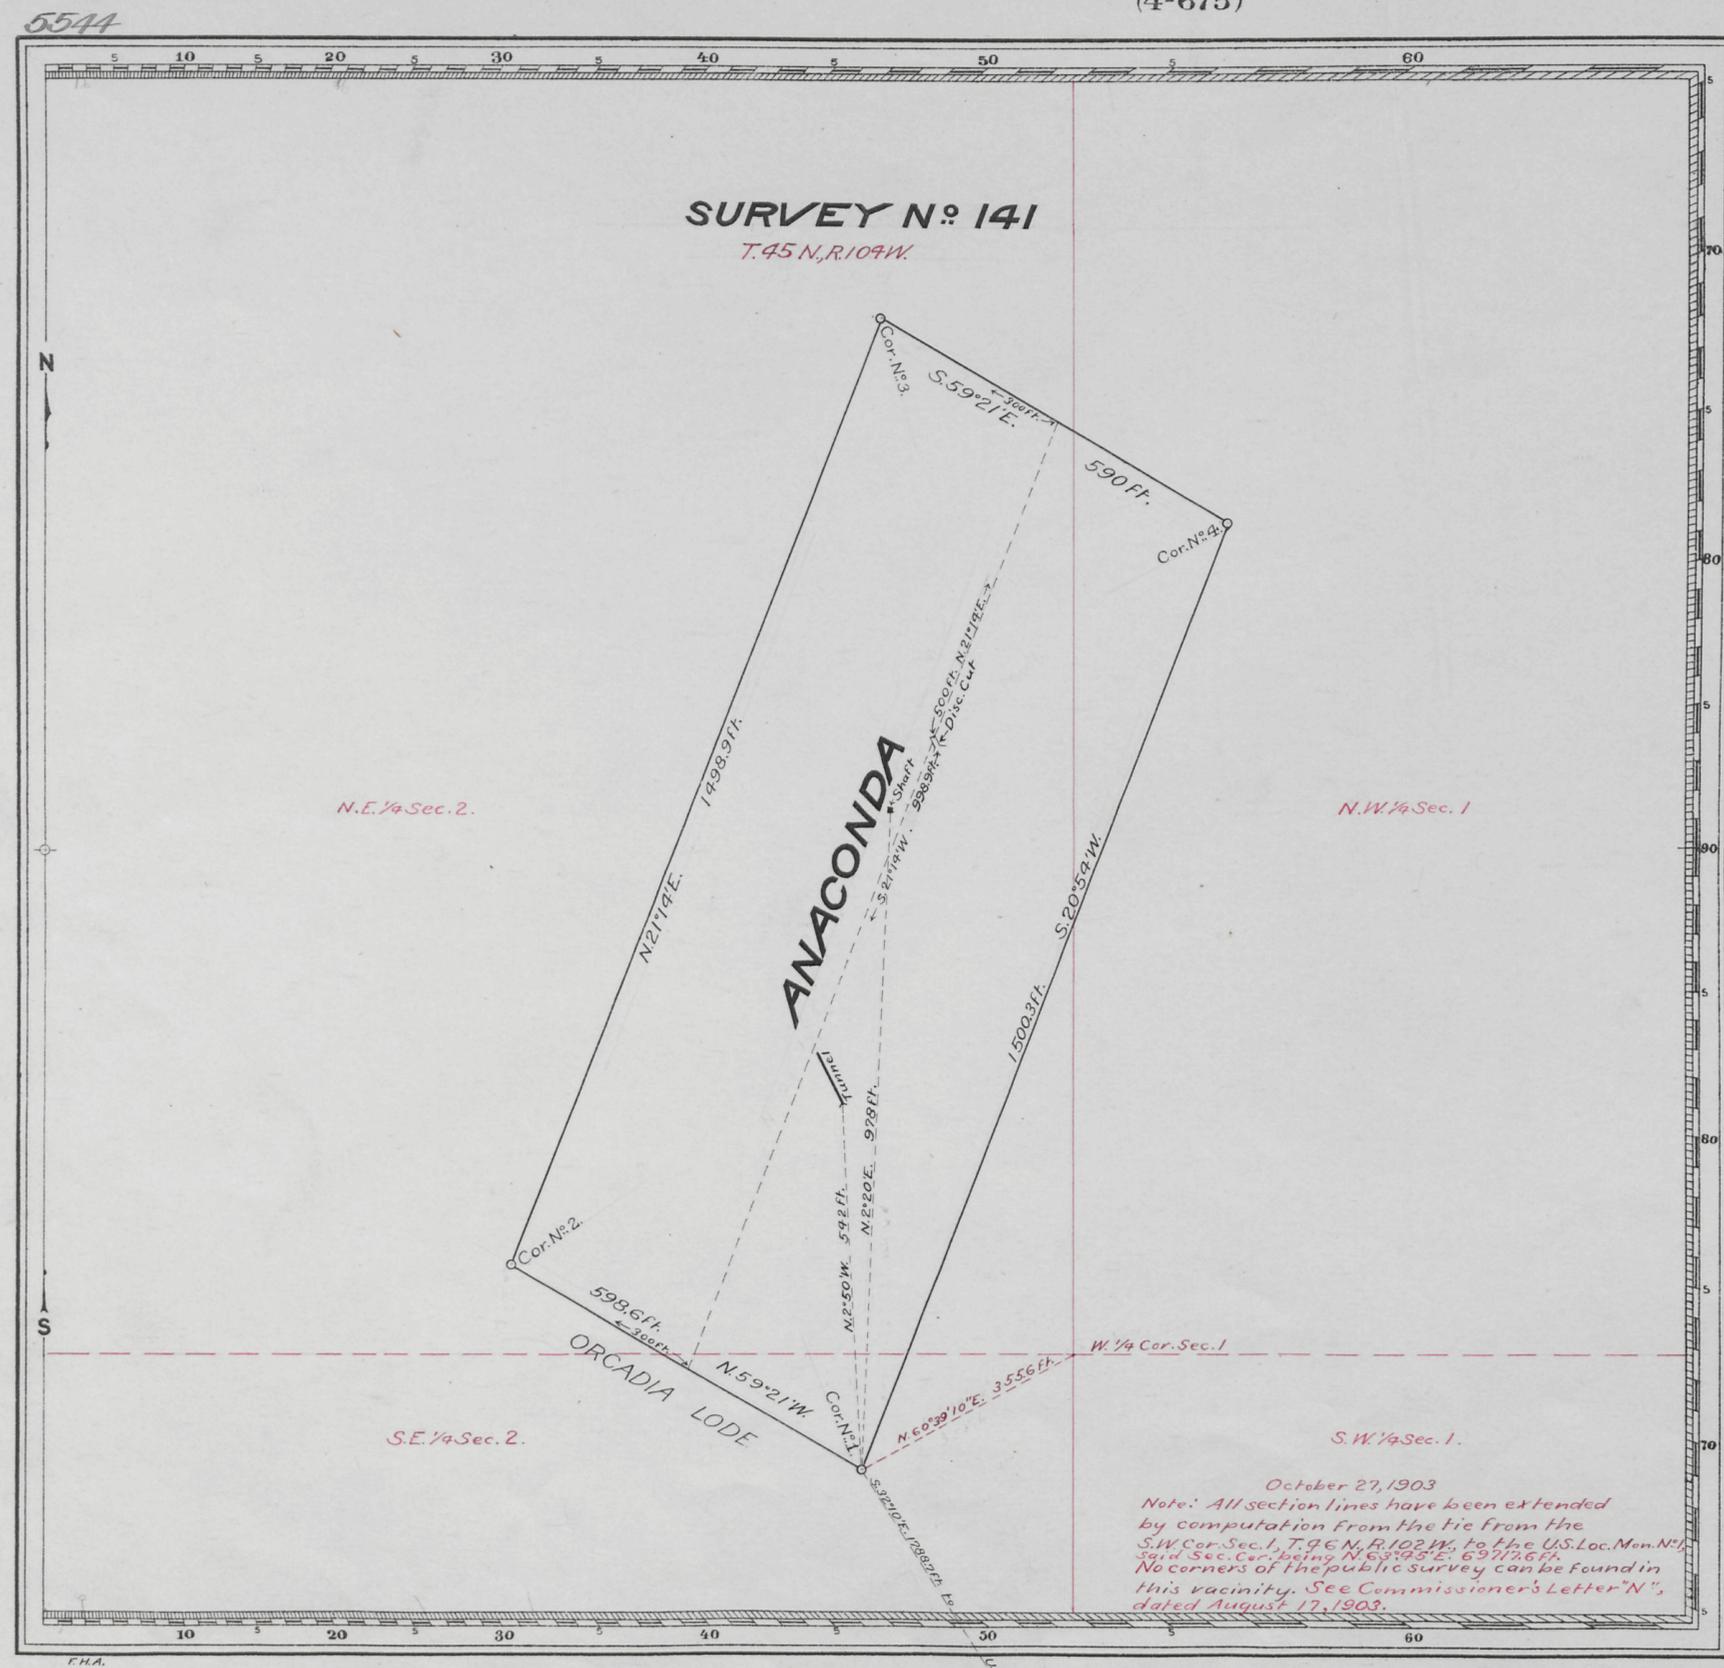

Claim Located January 1, 1899

Mineral Survey N^o 141

L.O.T. N^o
Shoshone Land District.

PLAT
OF THE CLAIM OF

John Henry Schnitzel
KNOWN AS THE

ANACONDA LODE

IN WOOD RIVER MINING DISTRICT,
BIG HORN COUNTY, WYOMING
Containing an Area of 20.175 Acres.
Scale of 200 Feet to the inch.
Variation 17° 45' E.

SURVEYED JULY 12-15, 1901 BY
Albert B. Gidley,
U.S. Deputy Mineral Surveyor.

The Original Field Notes of the Survey of the Mining Claim of
John Henry Schnitzel
known as the
ANACONDA LODE

from which this plat has been made under my direction, have been examined and approved, and are on file in this office; and I hereby certify that they furnish such an accurate description of said Mining Claim as will, if incorporated into a patent, serve fully to identify the premises, and that such reference is made therein to natural objects or permanent monuments as will perpetuate and fix the locus thereof.
I further certify that five hundred dollars worth of labor has been expended or improvements made upon said Mining Claim by claimant or his grantors, and that said improvements consist of
The Discovery Cut; one Shaft; and one Tunnel

that the location of said improvements is correctly shown upon this plat, and that no portion of said labor or improvements has been included in the estimate of expenditures upon any other claim.
And I further certify that this is a correct plat of said Mining Claim made in conformity with said original field notes of the survey thereof, and the same is hereby approved.

U.S. Surveyor General's Office *Alpheus P. Hansen*
Cheyenne, Wyoming U.S. Surveyor General for
September 23, 1901 Wyoming

#4
 ENVL. NO. 8 NOTES
 JULY 21, 1904
 PAT. NO. 39417
 C. S. NO. 11