


(4-675)

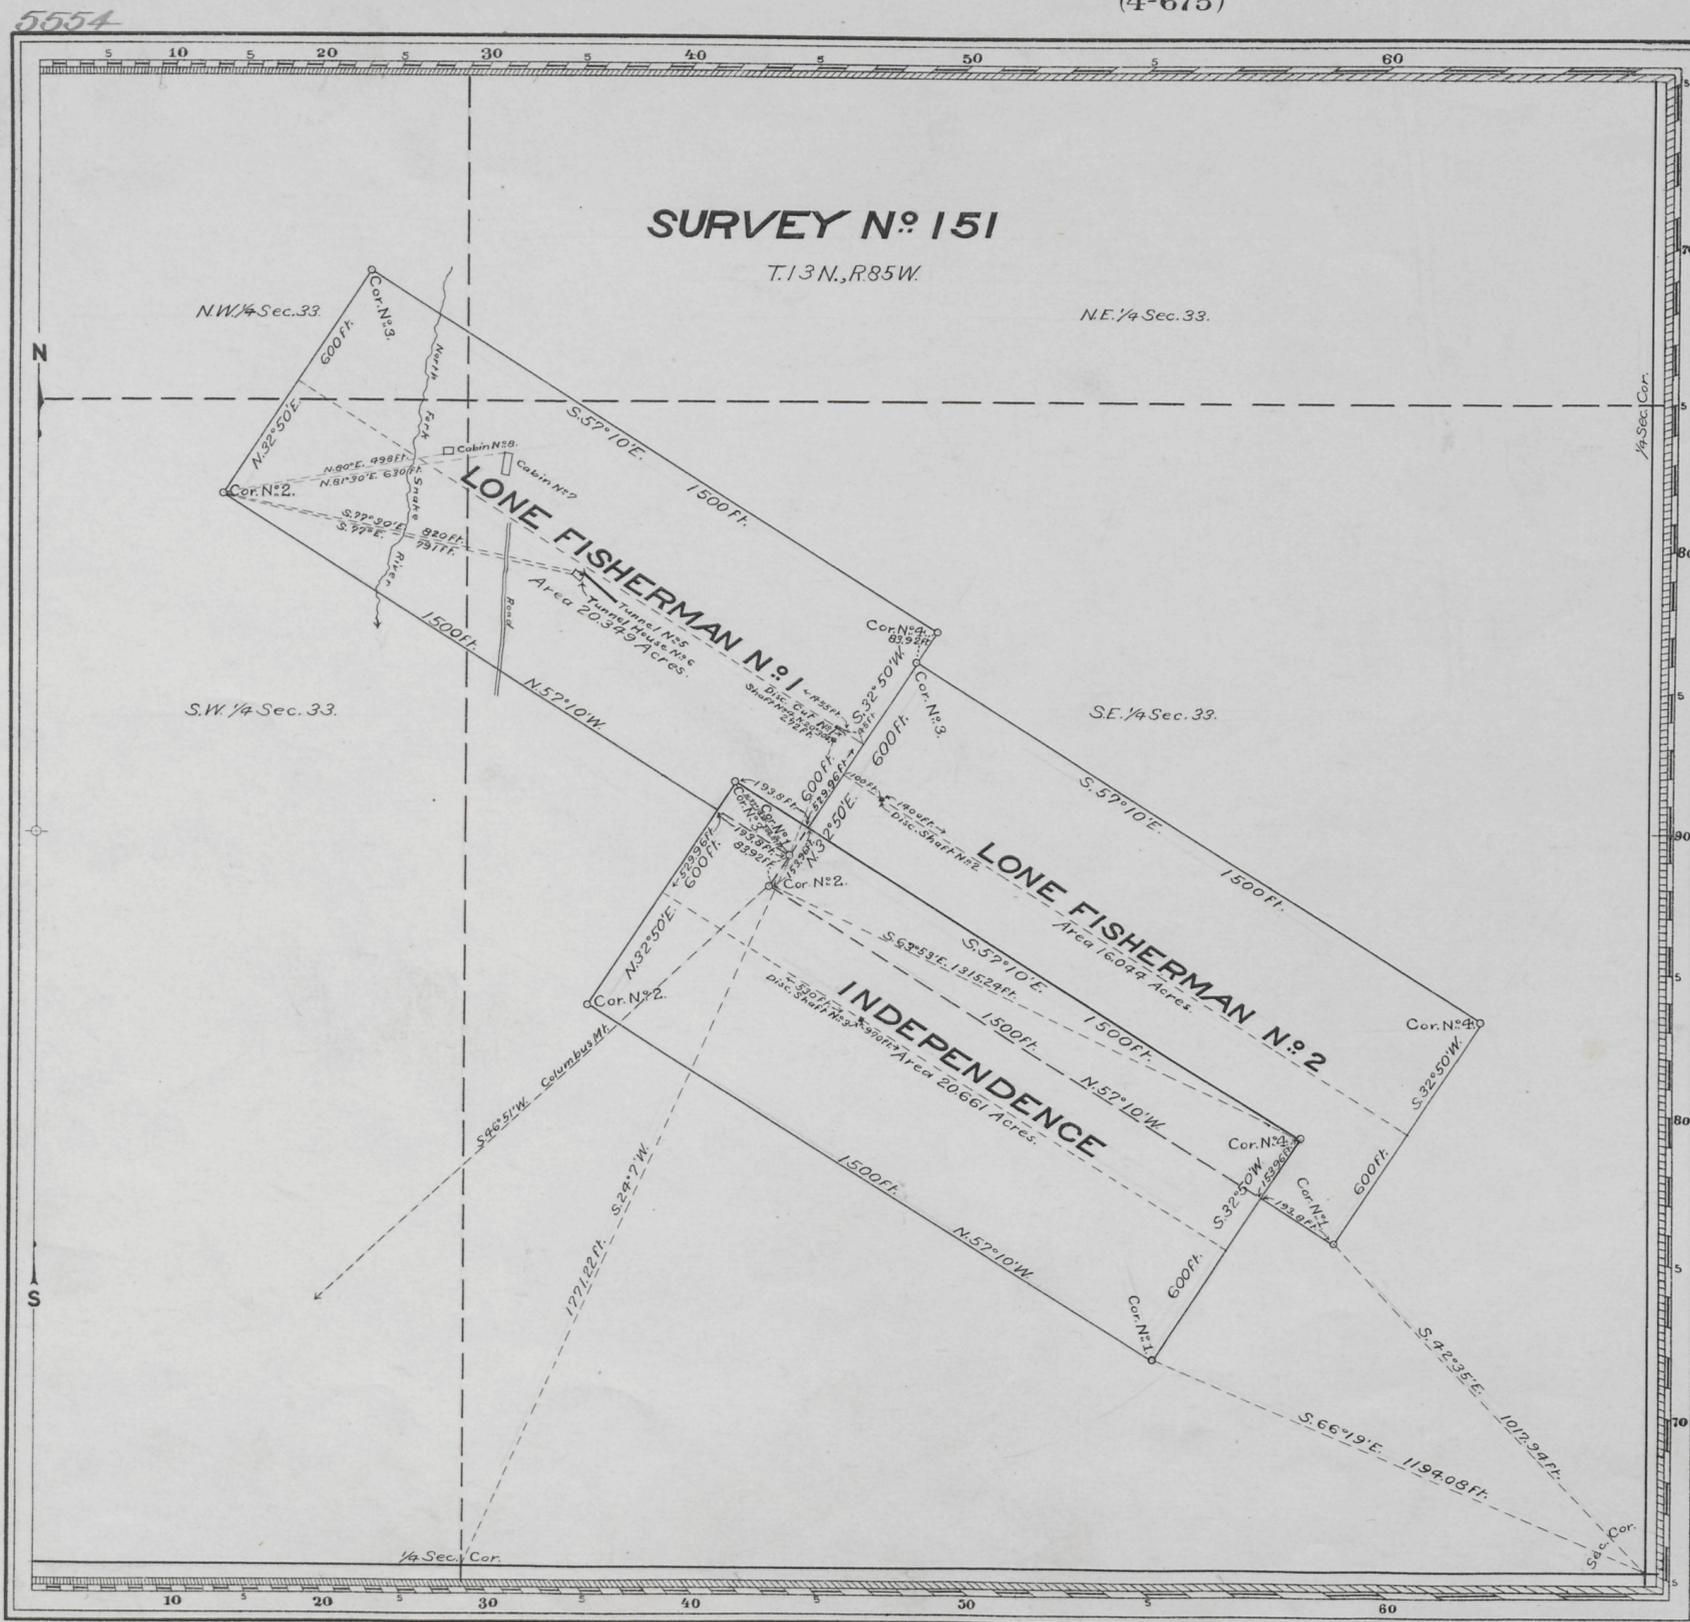

Claim Located June 12 and July 4, 1900.  
Amended Location July 24, 1901.  
Mineral Survey N° 151

LOT N°  
Cheyenne Land District.

**PLAT**  
OF THE CLAIM OF

The North Fork Copper Mining Co.  
KNOWN AS THE

**LONE FISHERMAN N° 1,  
LONE FISHERMAN N° 2, AND  
INDEPENDENCE LODES**

IN BATTLE LAKE MINING DISTRICT,  
CARBON COUNTY, WYOMING

Containing an Area of 57,054 Acres.  
Scale of 300 Feet to the inch.  
Variation 15°15'E.

SURVEYED AUGUST 8-15, 1901 BY  
Robert Z. McCoy  
U.S. Deputy Mineral Surveyor.

The Original Field Notes of the Survey of the Mining Claim of  
The North Fork Copper Mining Co.  
known as the

LONE FISHERMAN N° 1, LONE FISHERMAN N° 2,  
AND INDEPENDENCE LODES

from which this plat has been made under my direction, have been examined and approved, and are on file in this Office; and I hereby certify that they furnish such an accurate description of said Mining Claim as will, if incorporated into a patent, serve fully to identify the premises, and that such reference is made therein to natural objects or permanent monuments as will perpetuate and fix the locus thereof.

I further certify that five hundred dollars worth of labor has been expended or improvements made upon said Mining Claim by claimant or its grantors, and that said improvements consist of One Discovery Cut; two Discovery Shafts; one Shaft; one Tunnel; and one Tunnel House.

that the location of said improvements is correctly shown upon this plat, and that no portion of said labor or improvements has been included in the estimate of expenditures upon any other claim.

And I further certify that this is a correct plat of said Mining Claim made in conformity with said original field notes of the survey thereof, and the same is hereby approved.

U.S. Surveyor General's Office  
Cheyenne, Wyoming  
September 16, 1901

*Alpheus P. Hamann*  
U.S. Surveyor General for Wyoming

ENT. NO. 111 NOTES  
APRIL 1, 1903  
PAT. NO. 36534 V.  
O. S. NO. P.